


V:\BAKU\US5-BAK\CSWP\pldtr\Create PH file\new CSWP-75\color\pjt
Plot File by: luyang
2025/9/2
PATH P:\PROJECTS\60672559\DRAWING\REPORT\R23-770.dgn

ISO A1 594mm x 841mm
Approved:
Checked:
Designer:
Project Management Initials:

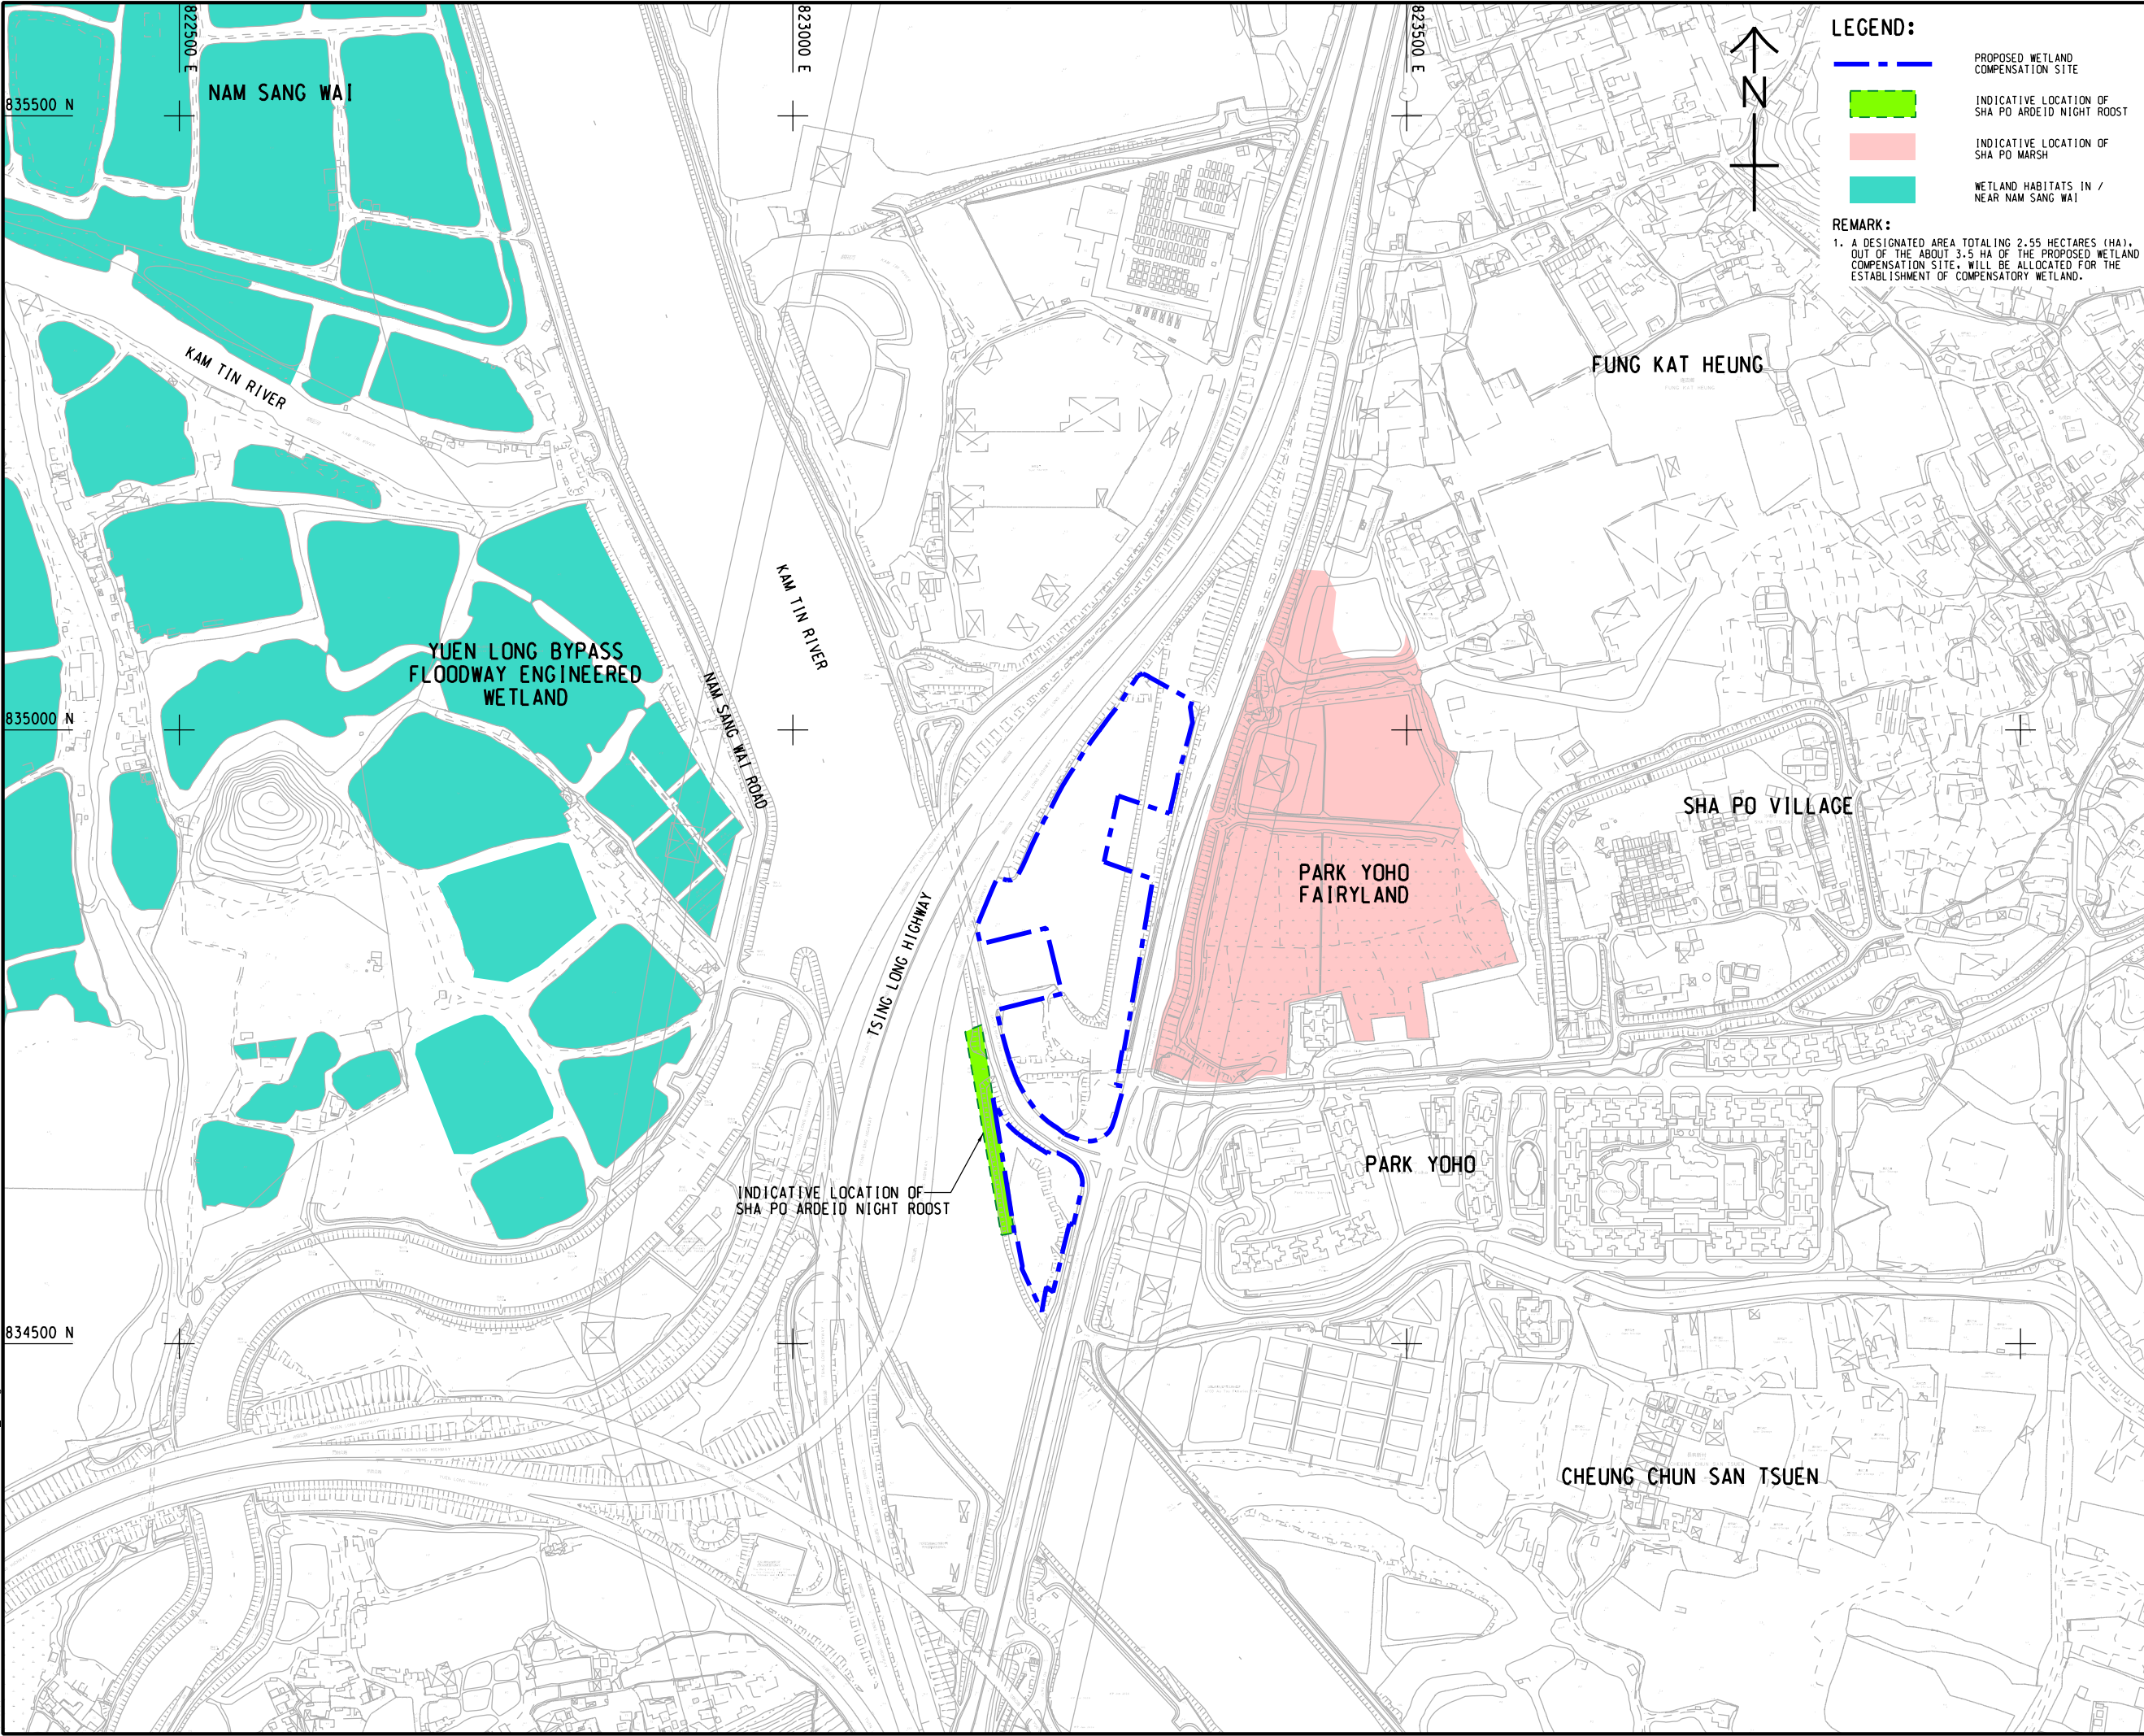

LEGEND:

- PROPOSED WETLAND COMPENSATION SITE
- INDICATIVE LOCATION OF SHA PO ARDEID NIGHT ROOST
- INDICATIVE LOCATION OF SHA PO MARSH
- WETLAND HABITATS IN / NEAR NAM SANG WAI

REMARK:

1. A DESIGNATED AREA TOTALING 2.55 HECTARES (HA), OUT OF THE ABOUT 3.5 HA OF THE PROPOSED WETLAND COMPENSATION SITE, WILL BE ALLOCATED FOR THE ESTABLISHMENT OF COMPENSATORY WETLAND.

AECOM

PROJECT
項目

LAND USE REVIEW STUDY FOR NGAU TAM MEI AREA - FEASIBILITY STUDY

CLIENT
業主

CEDD 土木工程拓展署
Civil Engineering and Development Department

規劃署
Planning Department

CONSULTANT
土庫顧問公司

AECOM Asia Company Ltd.
www.aecom.com

SUB-CONSULTANTS
分列土庫顧問公司

ISSUE/REVISION
修訂

I/R	DATE	DESCRIPTION	CHK.

STATUS
階段

SCALE
比例

DIMENSION UNIT
尺寸單位

A3 1 : 5000 METRES

KEY PLAN A3 1 : 200000
索引圖

YUEN LONG INDUSTRIAL ESTATE LAM TSUEN COUNTRY PARK

PROJECT NO.
項目編號

60672559

AGREEMENT NO.
協議編號

CE 33/2021

SHEET TITLE
圖紙名稱

POTENTIAL LOCATION FOR WETLAND COMPENSATION

SHEET NUMBER
圖紙編號

60672559/R23/FIGURE 9.7