


V:\BAKU\US5-BAK\CSWP\p\tdr\Create PH file\new\CSWP-75\color\pjt
Plot File by: liuyang 2025/08/27
PATH P:\PROJECTS\60672559\DRAWING\REPORT\R23_780.dgn

ISO A1 594mm x 841mm
Approved:
Checked:
Designer:
Project Management Initials:

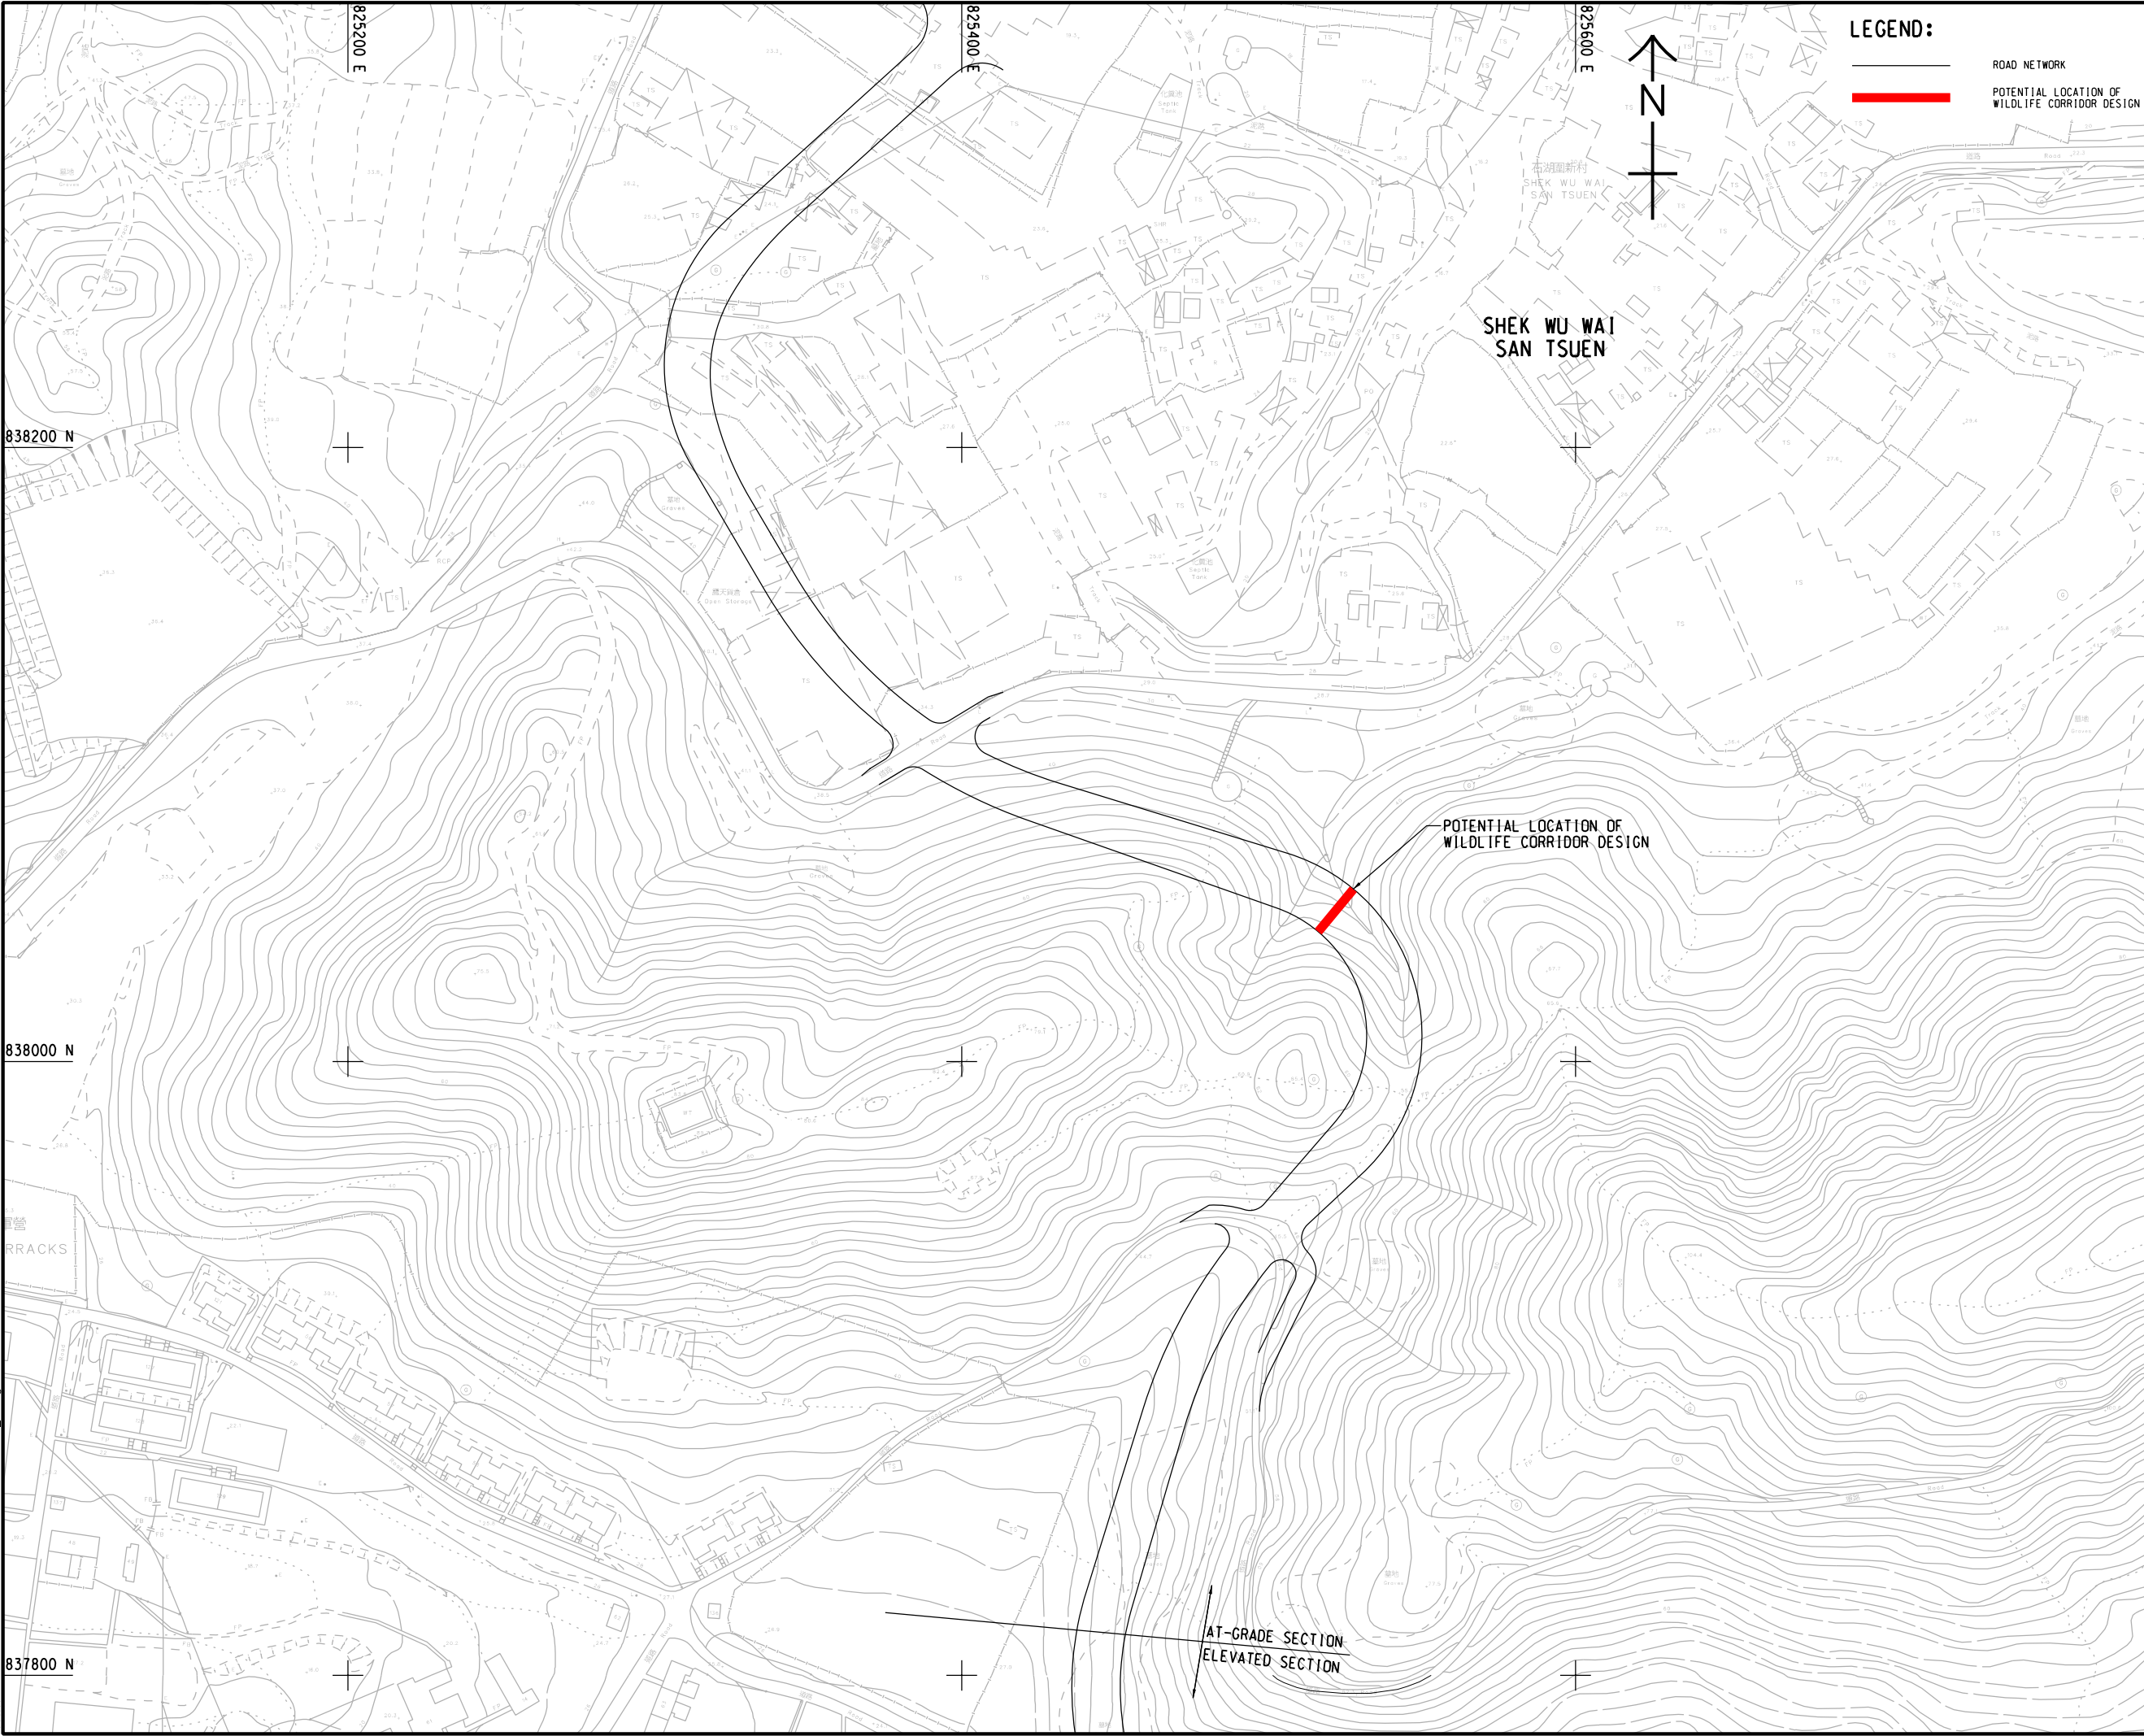

LEGEND:

- ROAD NETWORK
- POTENTIAL LOCATION OF WILDLIFE CORRIDOR DESIGN



PROJECT
LAND USE REVIEW STUDY
FOR NGAU TAM MEI AREA
- FEASIBILITY STUDY

CLIENT
業主



土木工程拓展署
Civil Engineering and
Development Department



規劃署
Planning Department

CONSULTANT
土庫顧問公司

AECOM Asia Company Ltd.
www.aecom.com

SUB-CONSULTANTS
分列土庫顧問公司

ISSUE/REVISION

修訂			

I/R	DATE	DESCRIPTION	CHK.
修訂	日期	內容描述	校核

STATUS

階段

SCALE

比例

A3 1 : 2000

DIMENSION UNIT


尺寸單位

METRES

KEY PLAN

索引圖

A3 1 : 80000

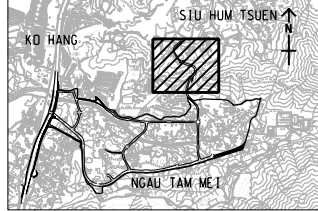

PROJECT NO.

項目編號

60672559

AGREEMENT NO.

協議編號

CE 33/2021

SHEET TITLE

圖紙名稱

POTENTIAL LOCATION OF
WILDLIFE CORRIDOR DESIGN

SHEET NUMBER

圖紙編號

60672559/R23/FIGURE 9.8

This drawing has been prepared for the use of AECOM's client. It may not be used, modified, reproduced or relied upon by third parties, except as agreed by AECOM or as required by law. AECOM accepts no responsibility, and denies any liability whatsoever, to any party that uses or relies on this drawing without AECOM's express written consent. All measurements must be obtained from the stated dimensions.