
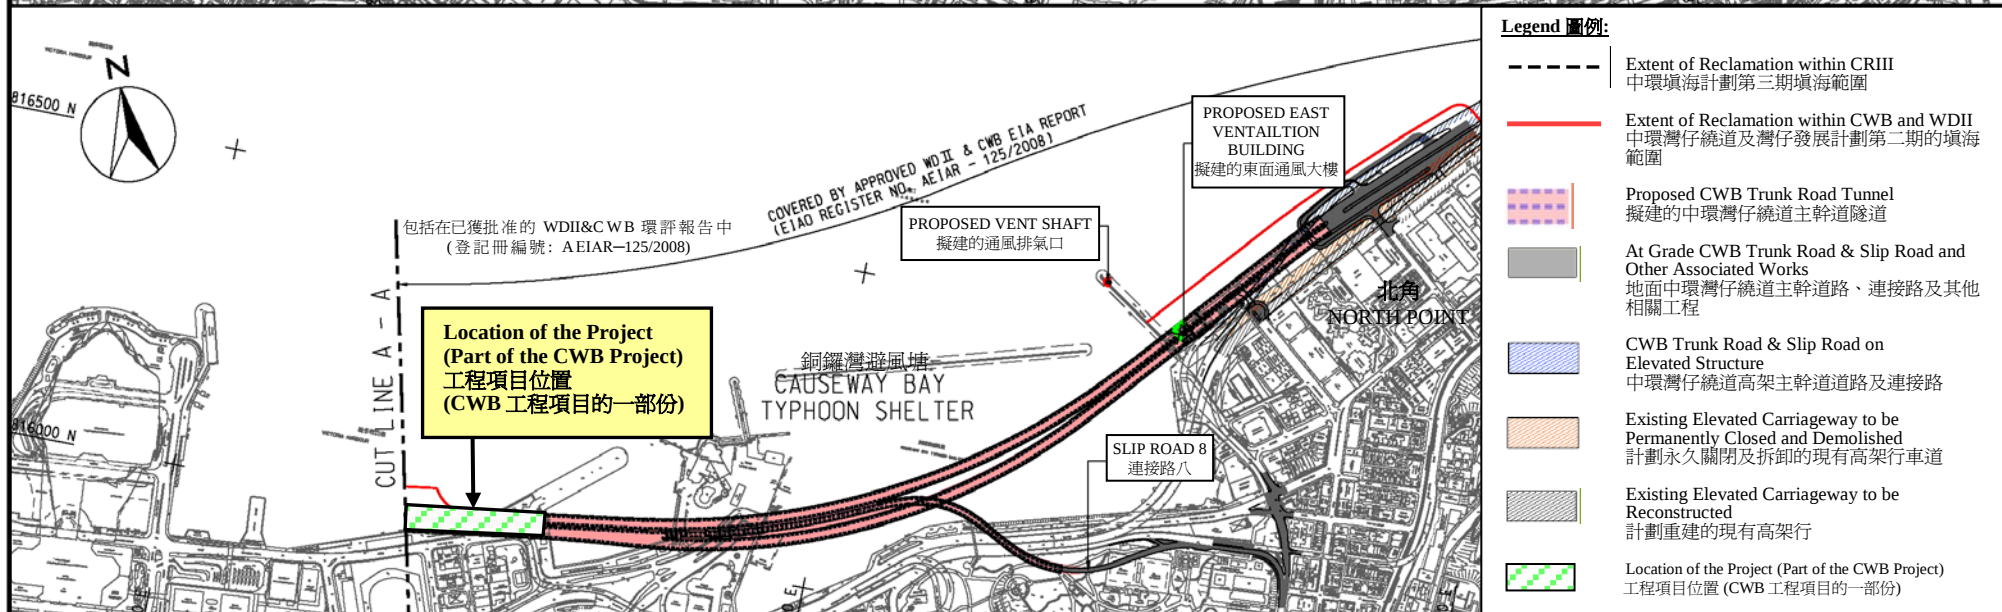


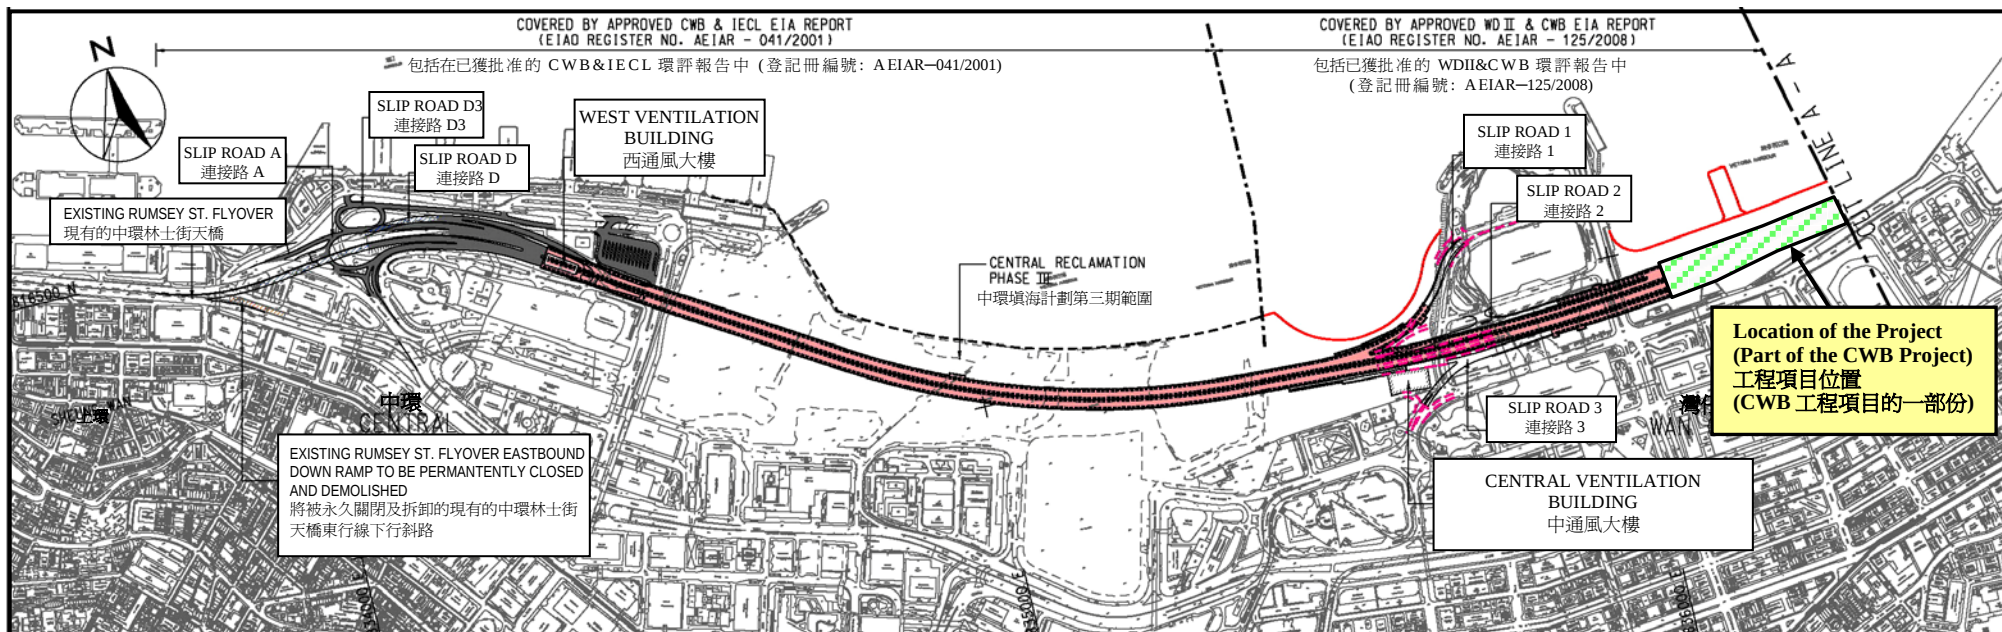

Project Title: Central-Wanchai Bypass (CWB) at Wan Chai East (Contract No.HK/2009/02) - Tunnel Works
工程項目名稱: 中環灣仔繞道 (CWB) - 灣仔東段 (合約編號 HK/2009/02) - 隧道工程

Environmental Permit No. : FEP-01-364/2009
環境許可證編號 : FEP-01-364/2009

Figure 1a: Location of the Project
圖 1a: 工程項目位置

(This figure was prepared based on Figure 1.1 of the Application for Environmental Permit (Application No.: AEP-364/2009))
(本圖是根據環境許可證的申請(申請書編號 AEP-364/2009 圖 1.1 編製))