


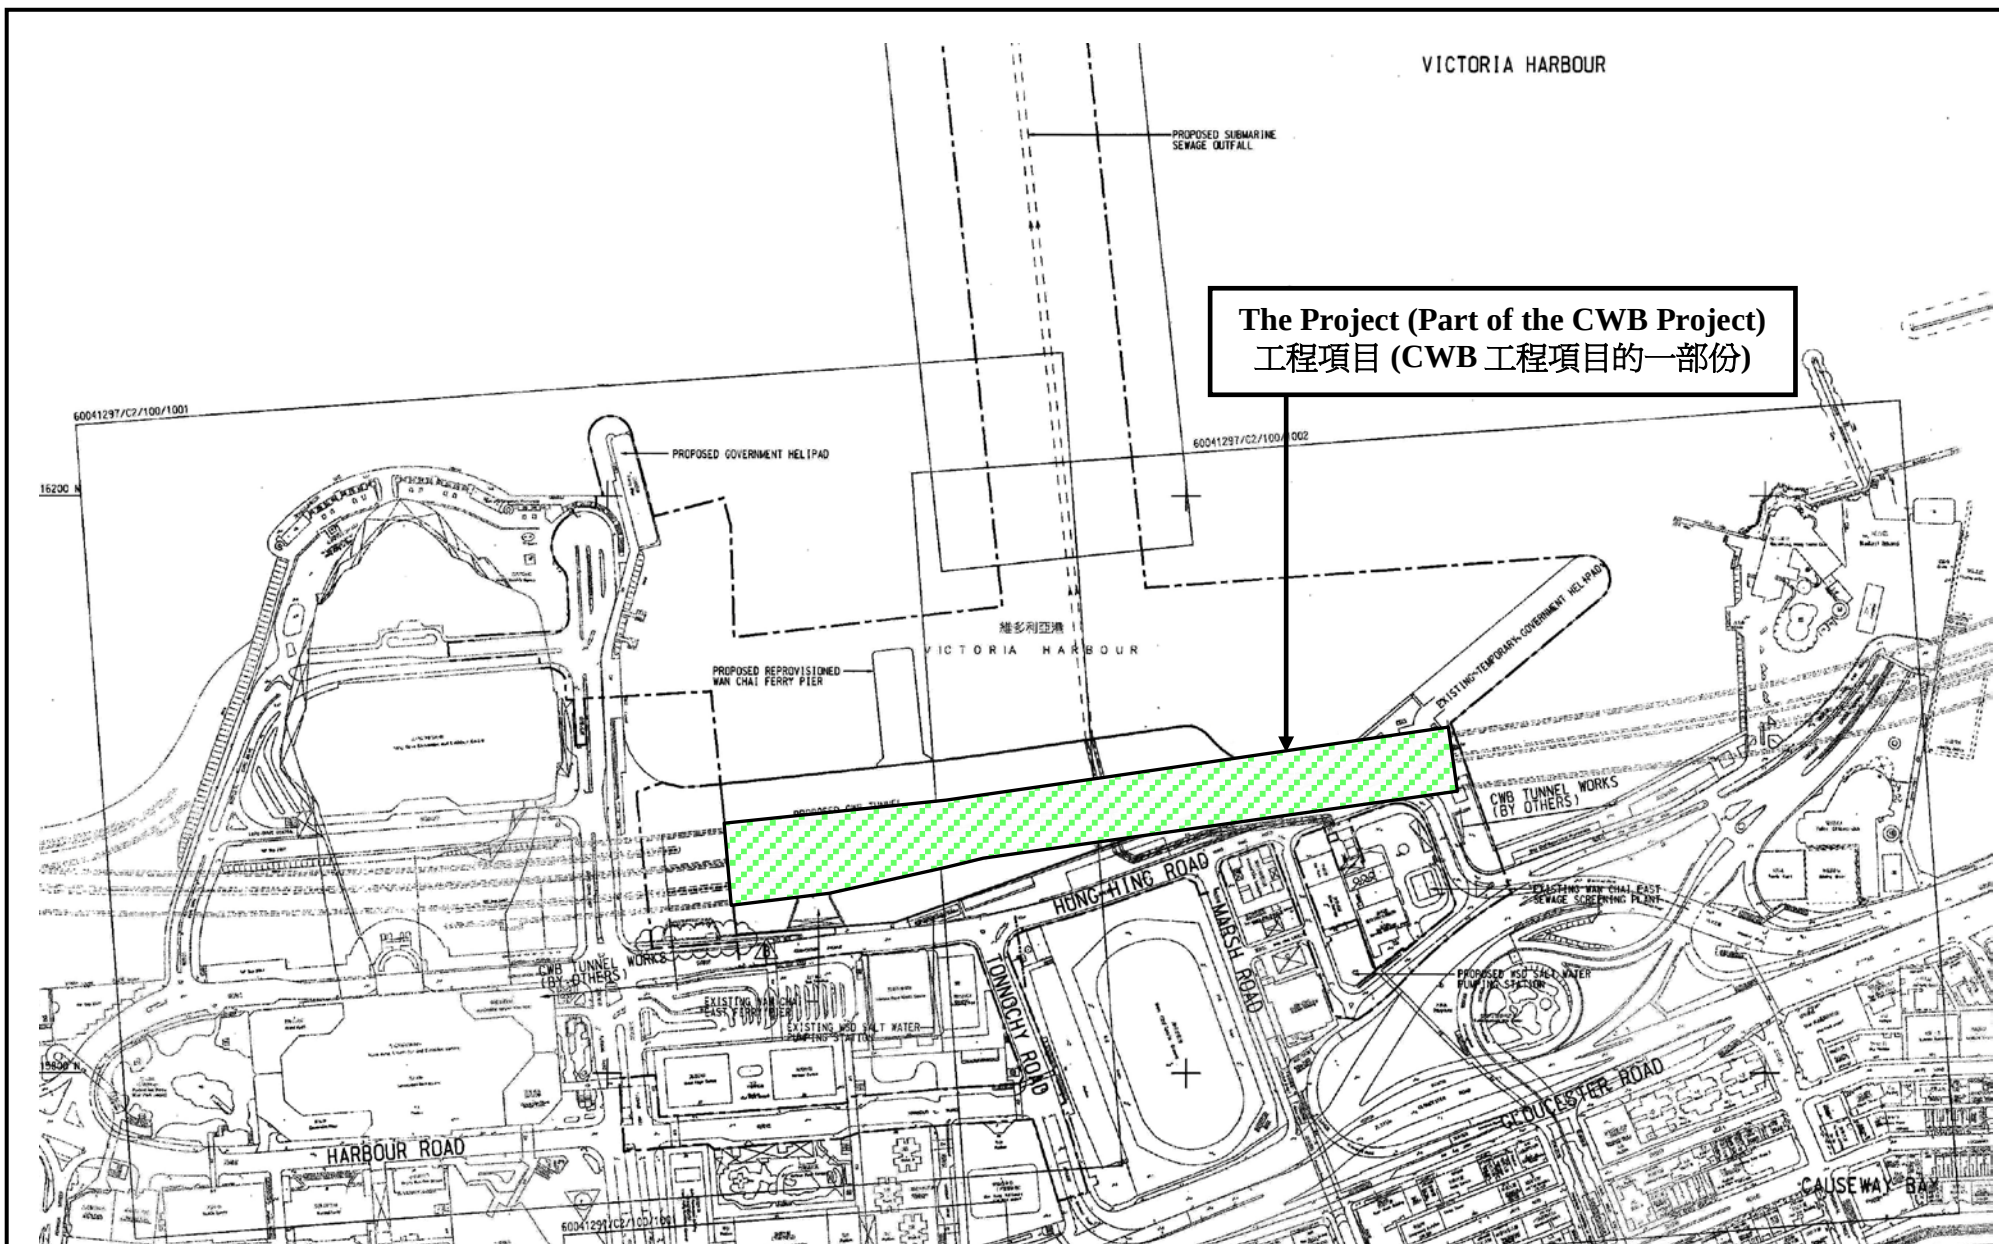

Project Title: Central-Wanchai Bypass (CWB) at Wan Chai East (Contract No.HK/2009/02) - Tunnel Works
 工程項目名稱：中環灣仔繞道 (CWB) - 灣仔東段 (合約編號 HK/2009/02) - 隧道工程

Environmental Permit No. : FEP-01-364/2009
 環境許可證編號 : FEP-01-364/2009

Figure 1b: General Layout of the Project
 圖 1b: 工程項目佈局圖

(This figure was prepared based on Drawing No. 60041297/C2/100/1000B in Application for Further Environmental Permit No. FEP-106/2010)
 (本圖是根據申請新的環境許可證申請書編號 FEP-106/2010 內的圖 60041297/C2/100/1000B 編製)