


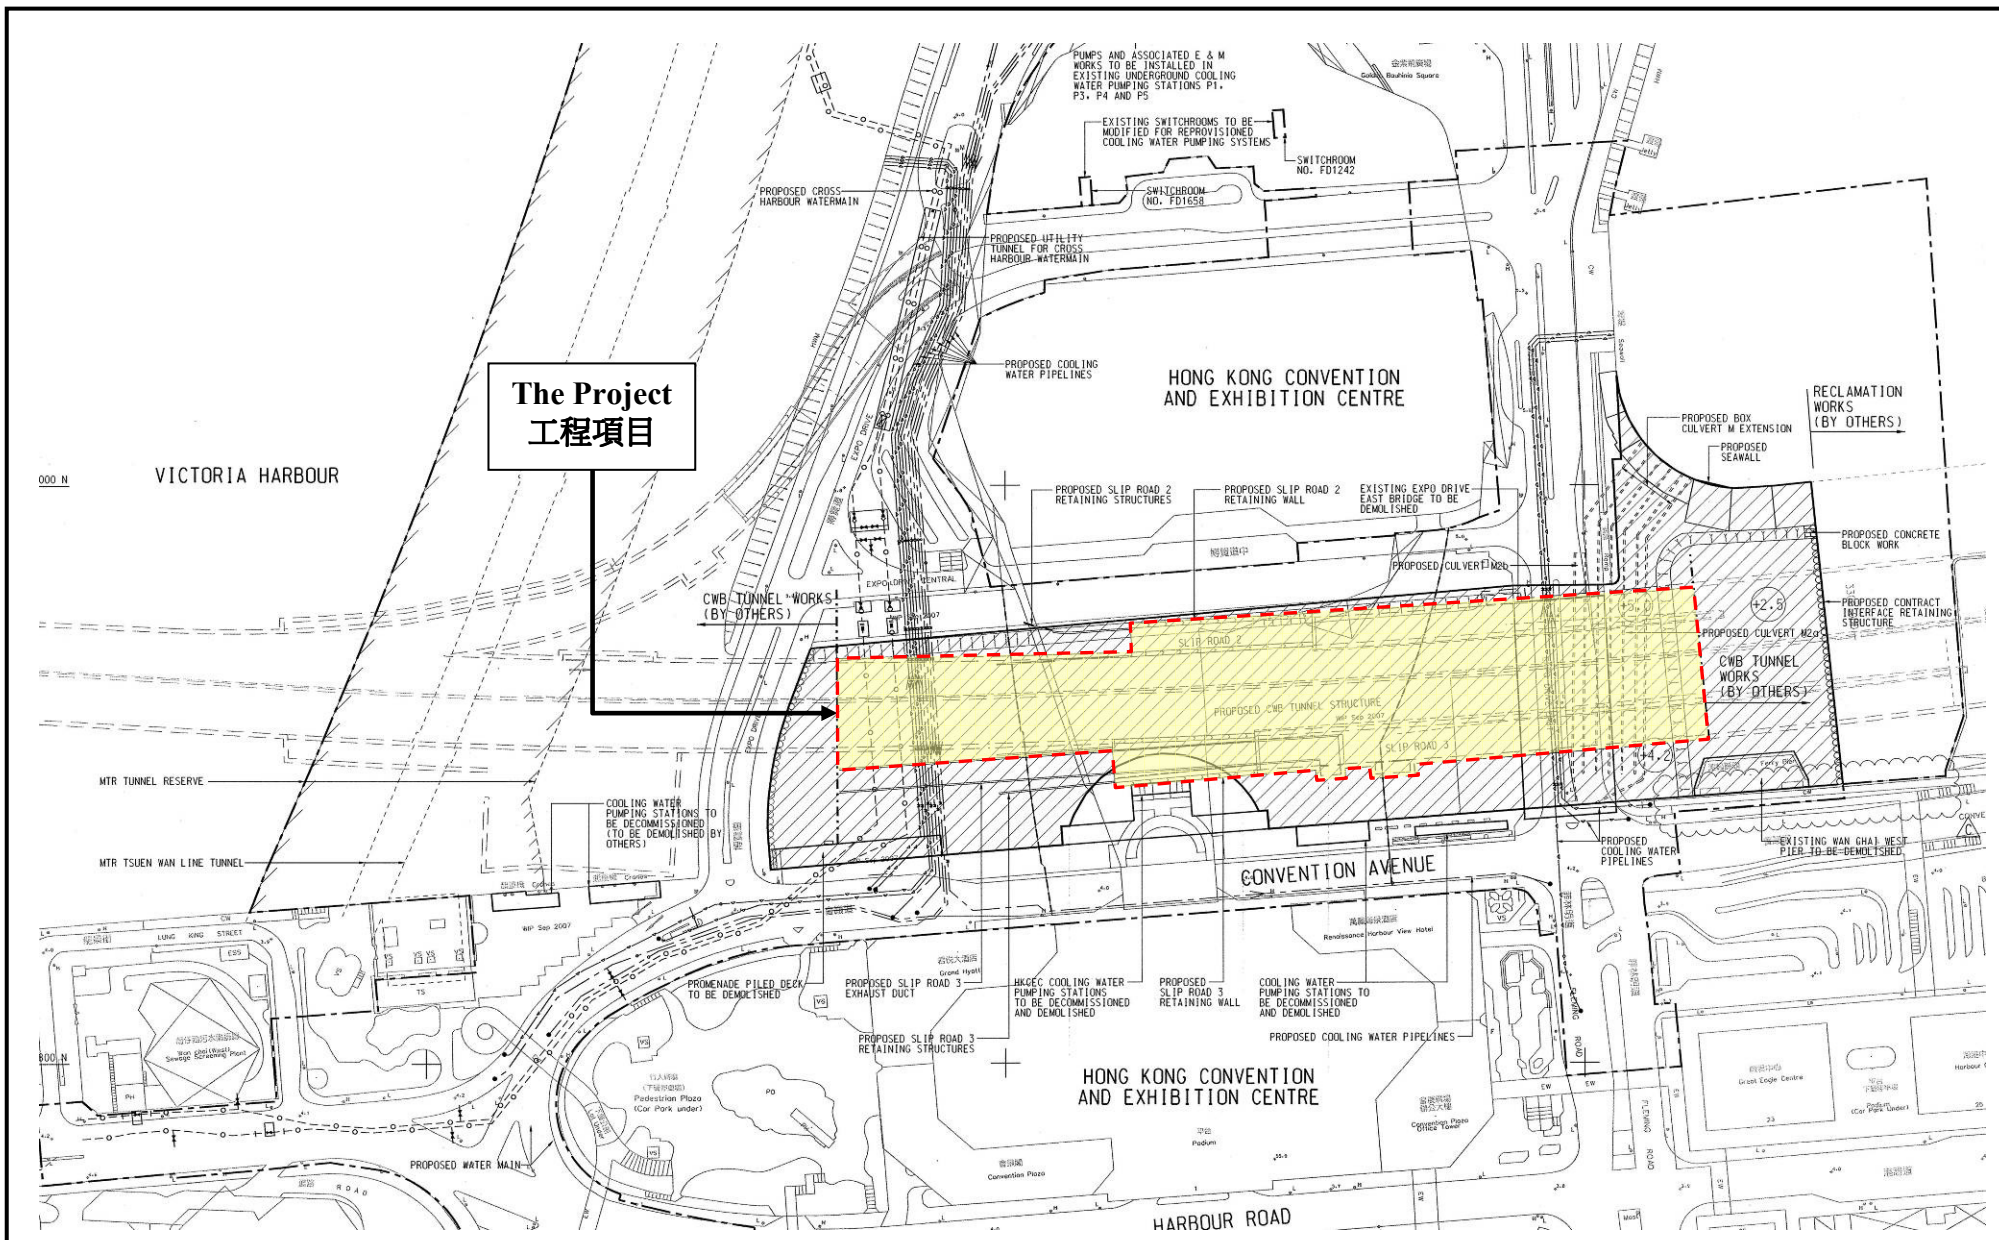

Project Title: Central-Wanchai Bypass (CWB) at Hong Kong Convention and Exhibition Centre
(Contract No. HK/2009/01) - Tunnel Works

工程項目名稱：中環灣仔繞道 (CWB) - 香港會議展覽中心 (合約編號 HK/2009/01) - 隧道工程
Environmental Permit No. : FEP-02-364/2009
環境許可證編號 : FEP-02-364/2009

Figure 1b: General Layout of the Project
圖 1b: 工程項目佈局圖

(This figure was prepared based on Drawing No. 60041297/C1/100/1003D in Application for Further Environmental Permit No. FEP-108/2010)
(本圖是根據申請新的環境許可證申請書編號 FEP-108/2010 內的圖 60041297/C1/100/1003D 編製)