


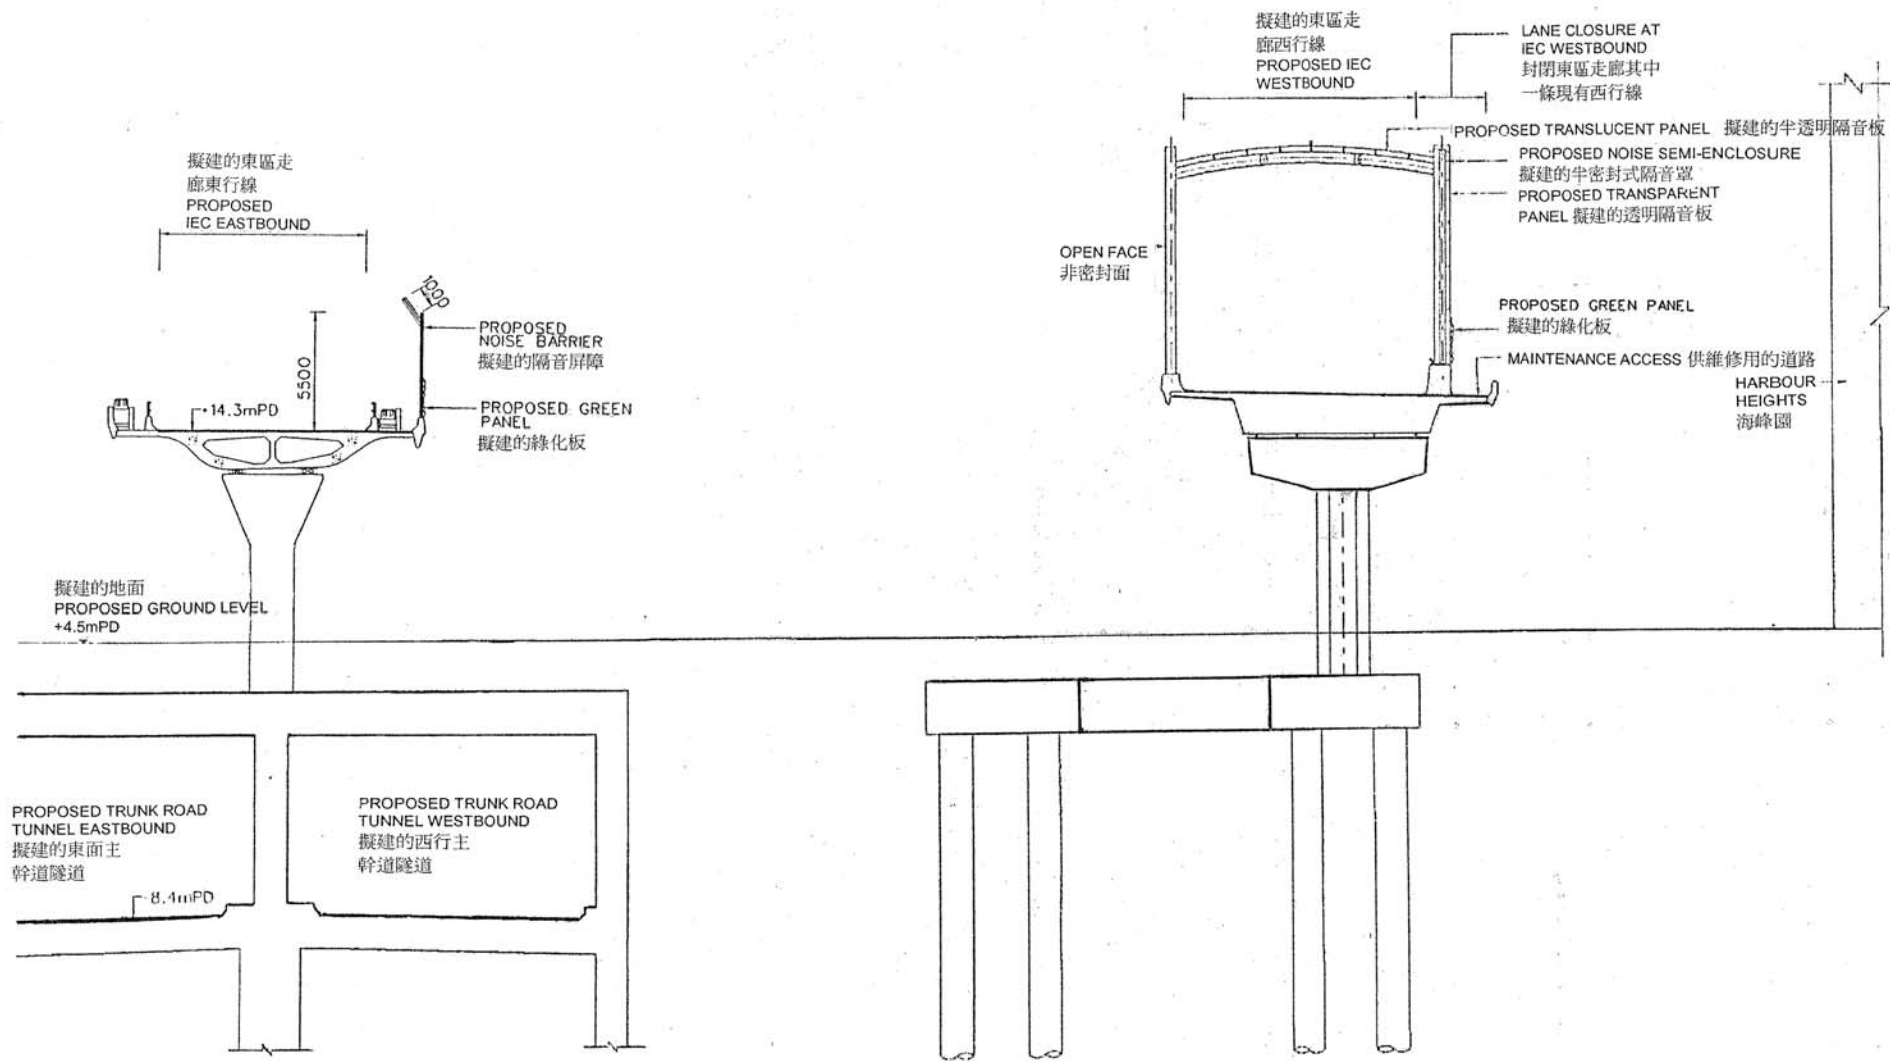

切面 A-A
SECTION A-A



Project Title: Central-Wanchai Bypass (CWB) Including Its Road Tunnel and Slip Roads
工程項目名稱：中環灣仔繞道包括其行車隧道及連接路

Environmental Permit No. : EP-364/2009/A
環境許可證編號 : EP-364/2009/A

Figure 4d: Section of Direct Noise Mitigation Measures
圖 4d：直接噪音緩解措施切面圖

(This figure was prepared based on Figure 4d in Application for Variation of an Environmental Permit no. VEP-321/2010)
(本圖是根據申請更改環境許可證申請書編號 VEP-321/2010 內的圖 4d 編製)