


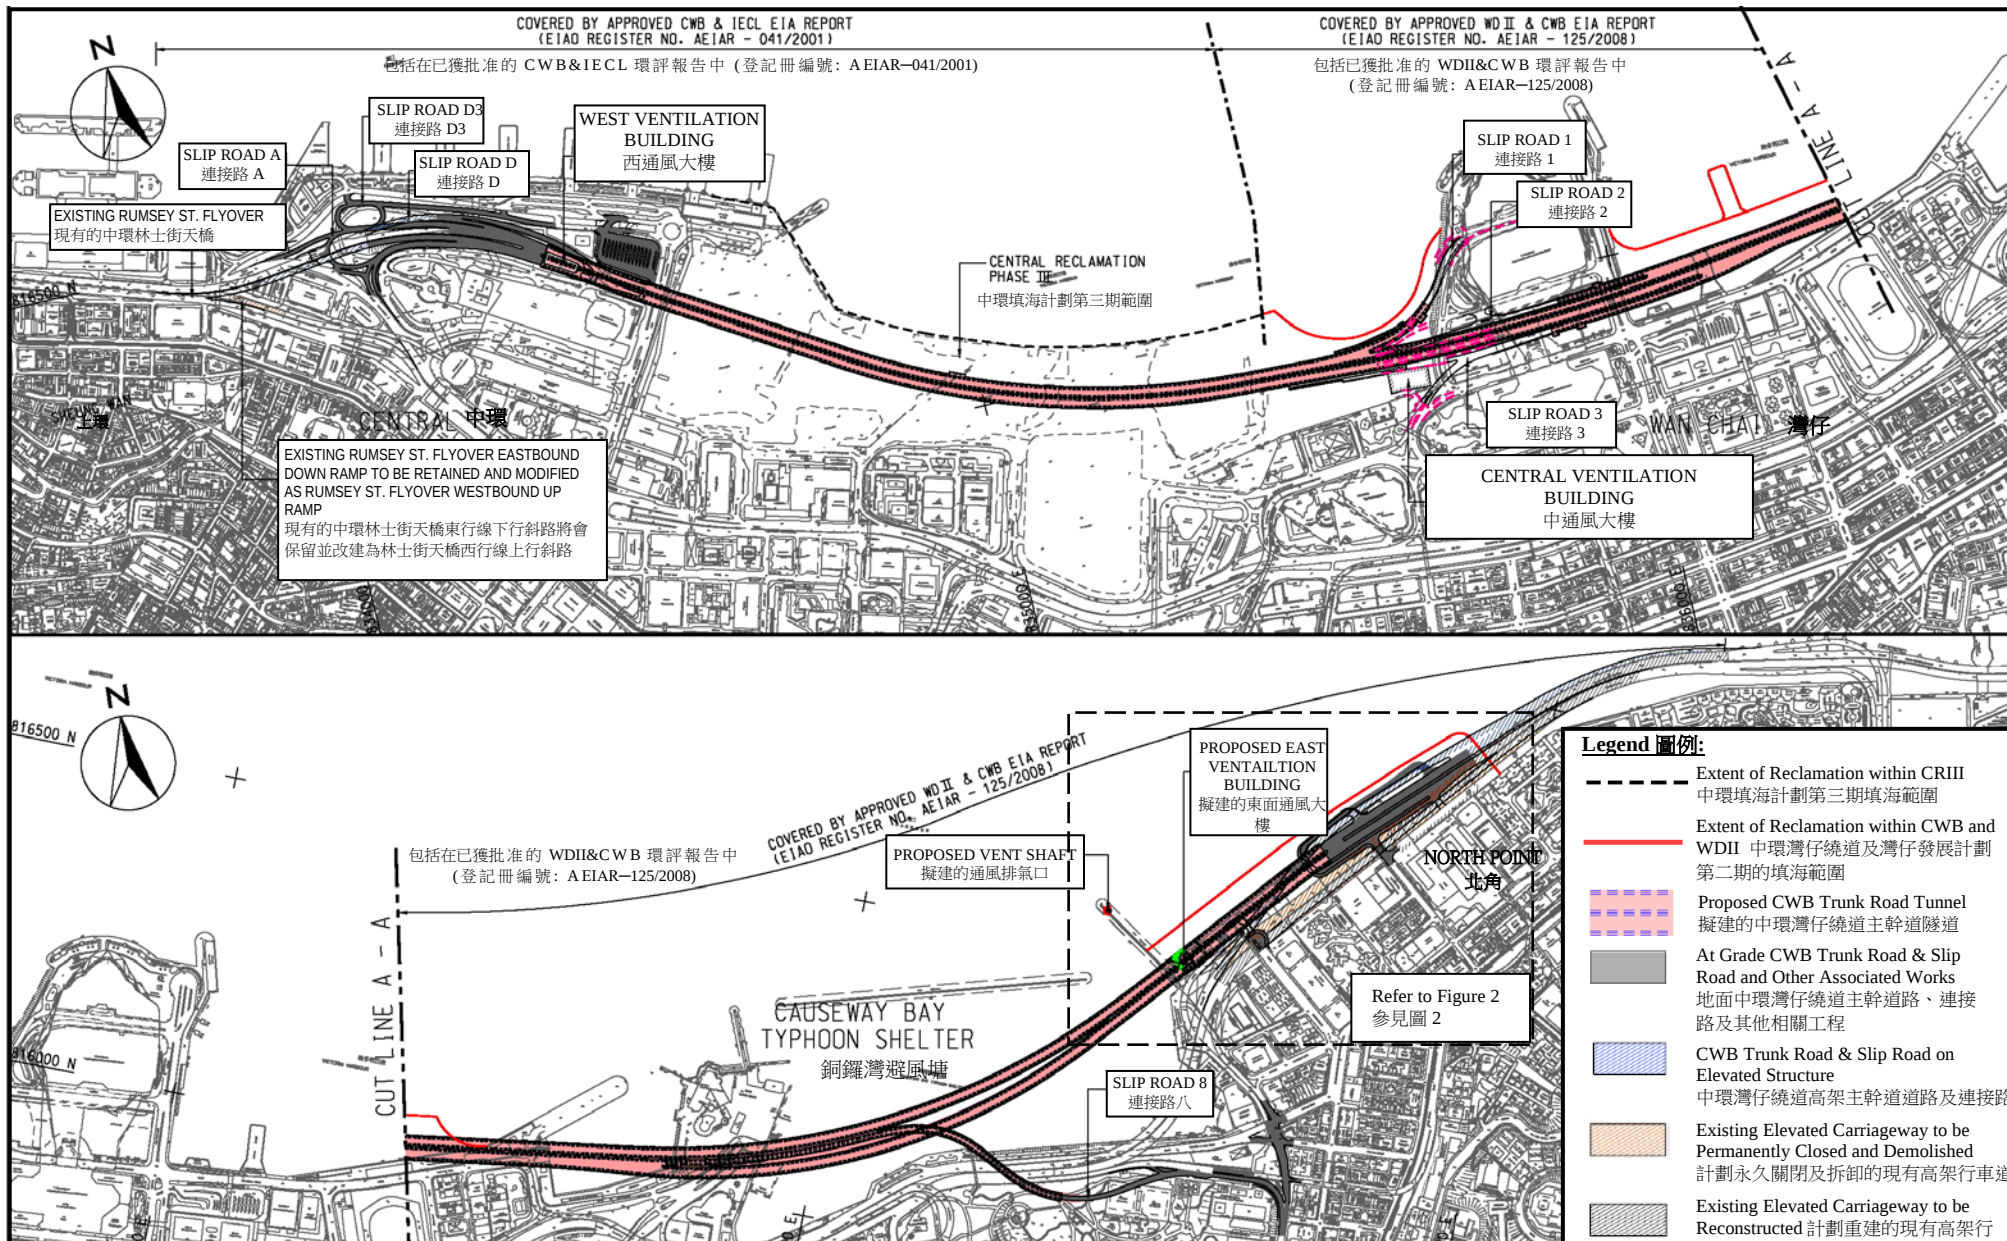

Project Title: Central - Wan Chai Bypass (CWB) including its Road Tunnel and Slip Roads
工程項目名稱: 中環灣仔繞道, 包括其行車隧道及連接路

Environmental Permit No. : FEP-01/482/2013/E
環境許可證編號 : FEP-01/482/2013/E

Figure 1: Location of the Project
圖 1: 工程項目位置

(This figure was prepared based on Figure 1 in Application for Variation of an Environmental Permit No. VEP-564/2019)
(本圖是根據申請更改環境許可證申請書編號 VEP-564/2019 內的圖 1 編製)