


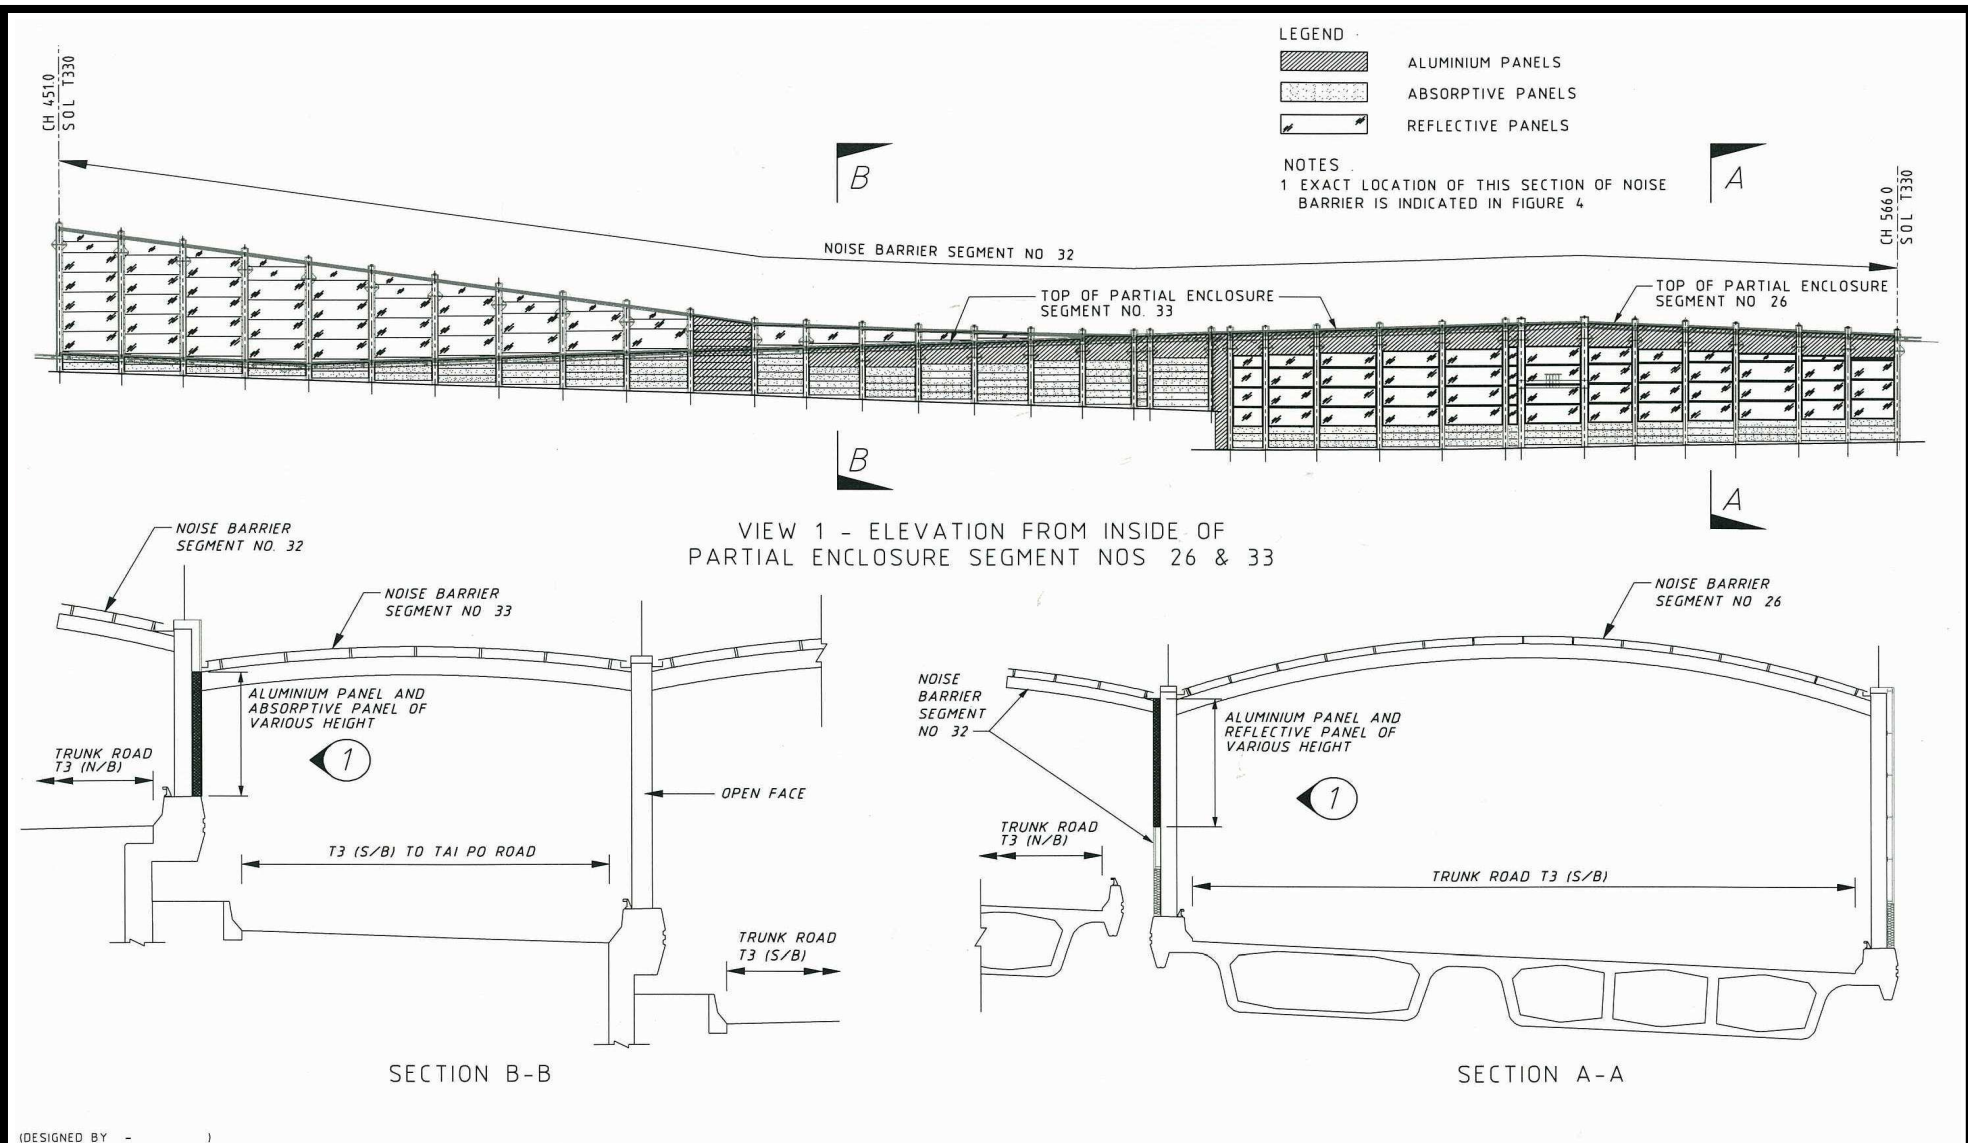

**Project Title: Sha Tin New Town – Stage II,
Road T3 and Associated
Roadworks**

Environmental Permit No.: EP-135/2002/I

**Figure 15 : Redesigned single structure for cantilever barrier no. 32
and partial enclosure segment nos. 26 & 33**

**(Extracted from the Application for Variation of Environmental Permit
(Application No.: VEP-258/2008))**

