


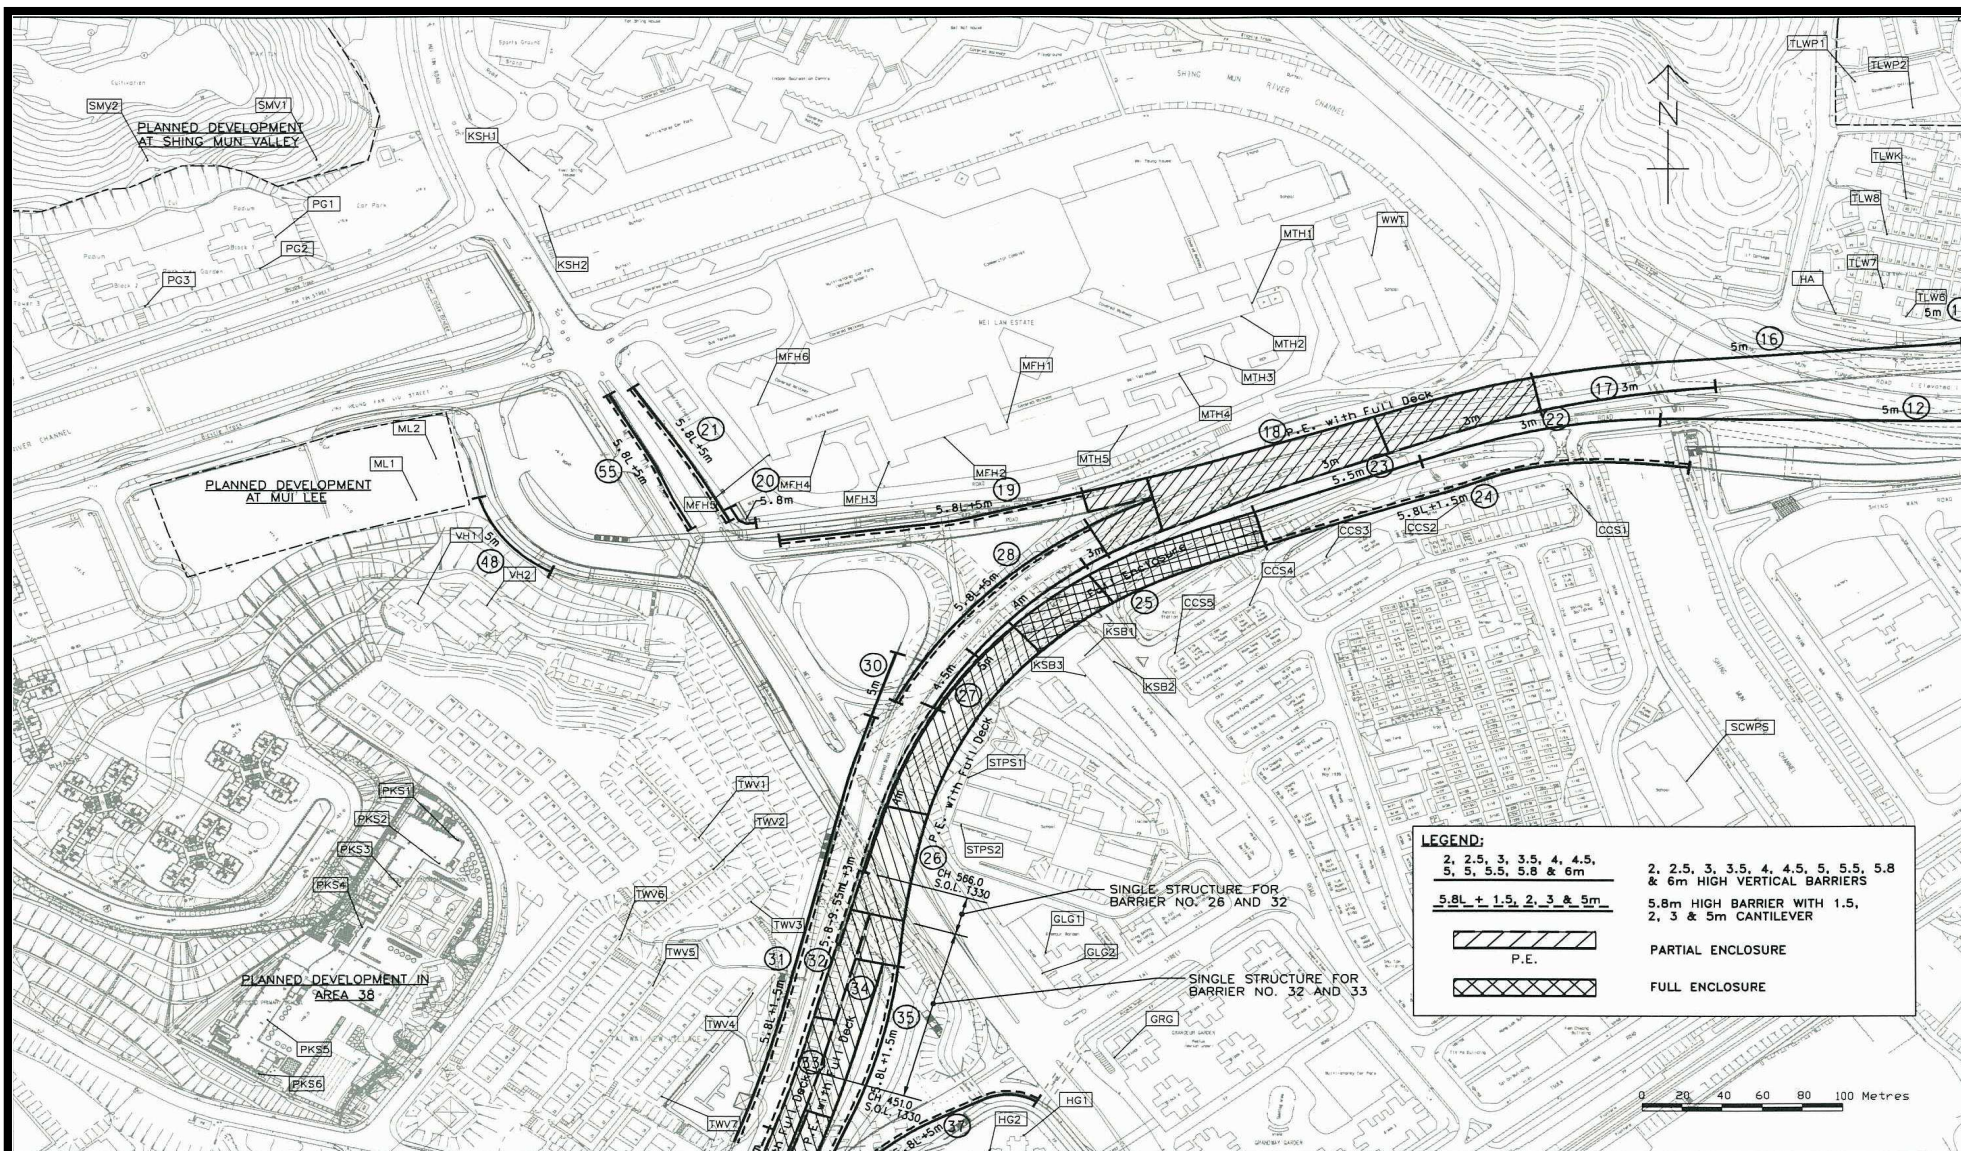

**Project Title : Sha Tin New Town- Stage II,
Road T3 and Associated
Roadworks**

Environmental Permit No.: EP-135/2002/I

**Figure 4 : Location of the Noise Barriers and Enclosures (to be implemented
before commencement of operation of the Project)**

**(Extracted from the Application for Variation of Environmental Permit
(Application No.: VEP-258/2008))**

