


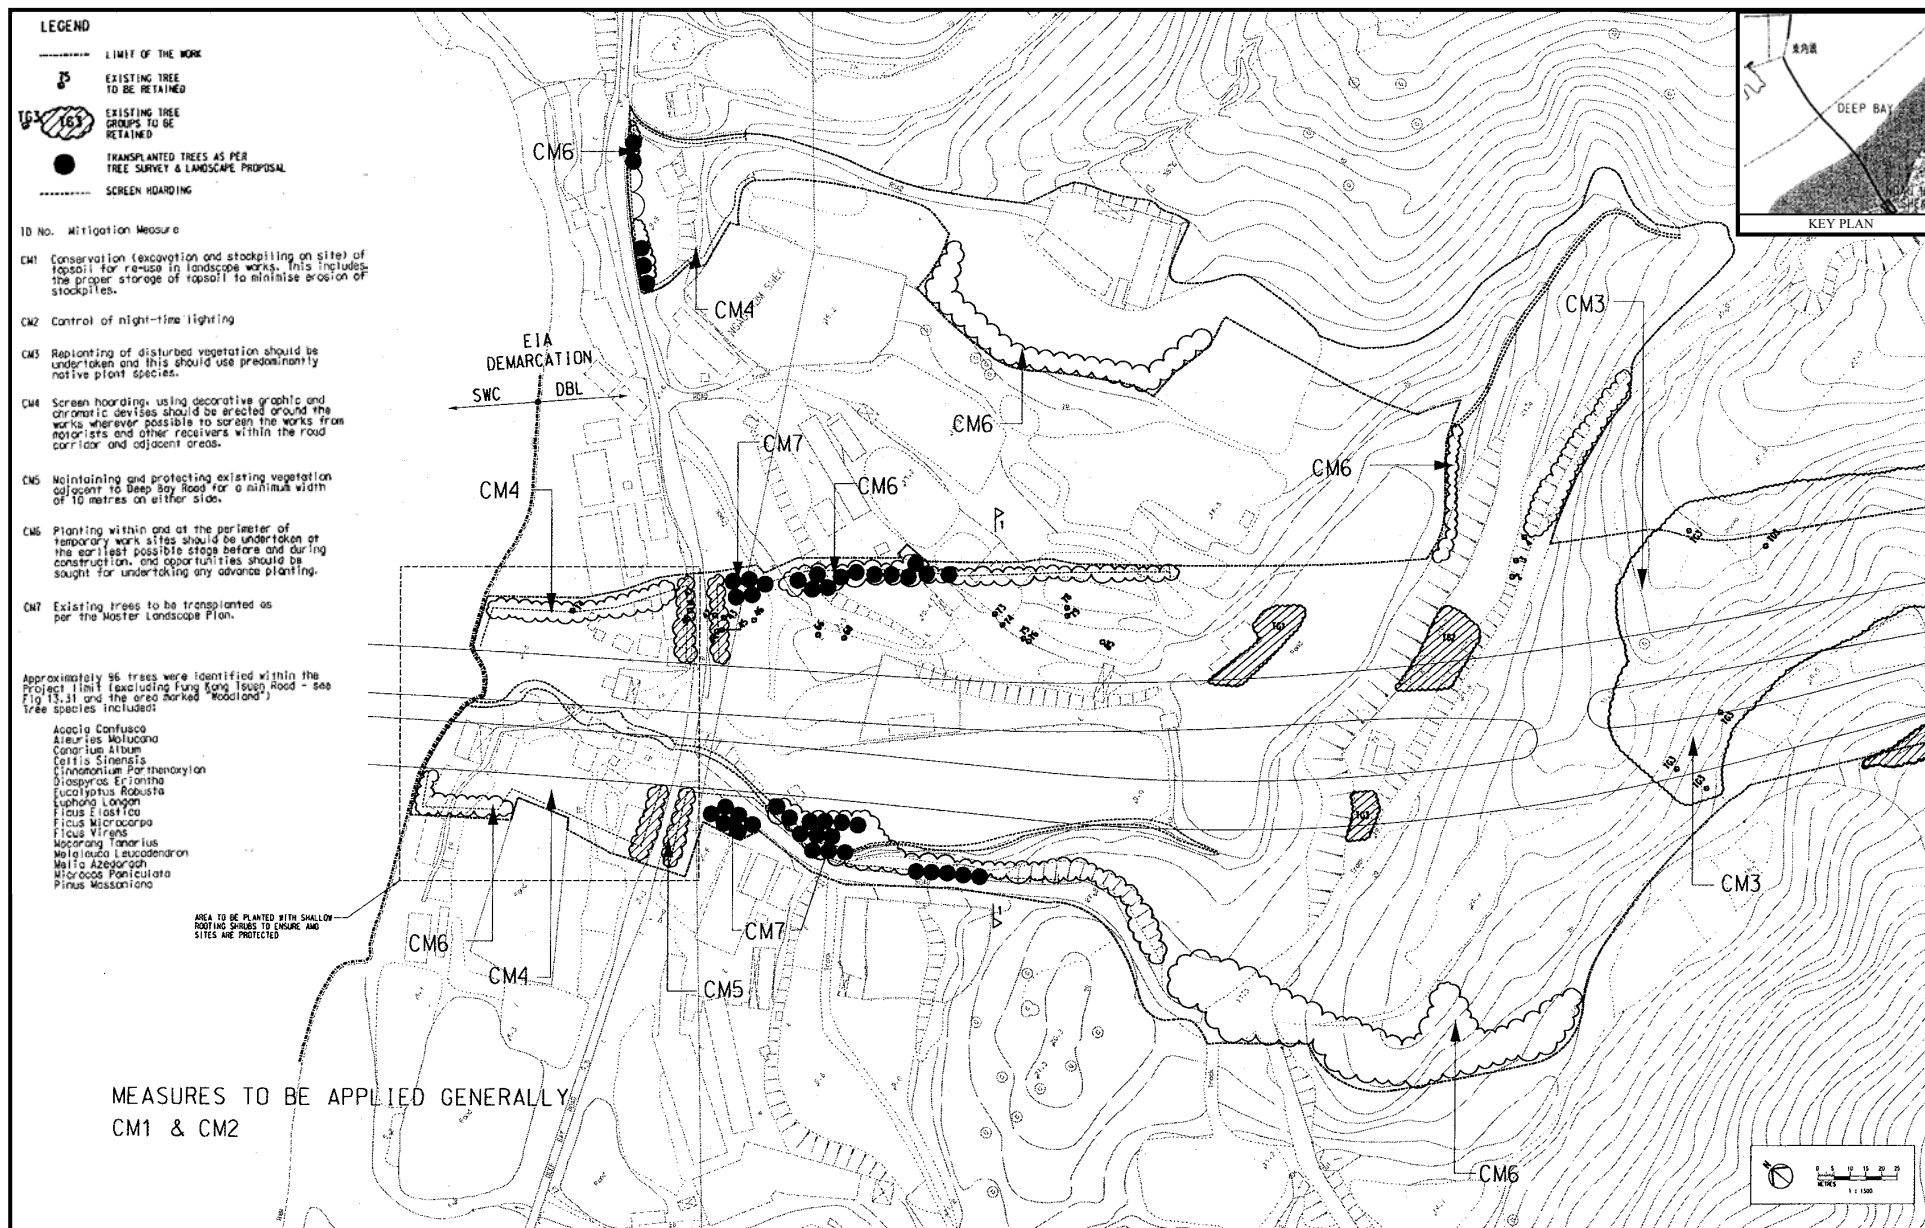

環境保護署
Environmental Protection Department

深港西部通道及后海灣幹線其中一段
Shenzhen Western Corridor and Part of Deep Bay Link
環境許可證編號 EP-162/2003
Environmental Permit Number EP-162/2003

施工期間的景觀和視覺舒緩措施
Landscape and Visual Mitigation Measures
in Construction Phase

圖十二
Figure 12