


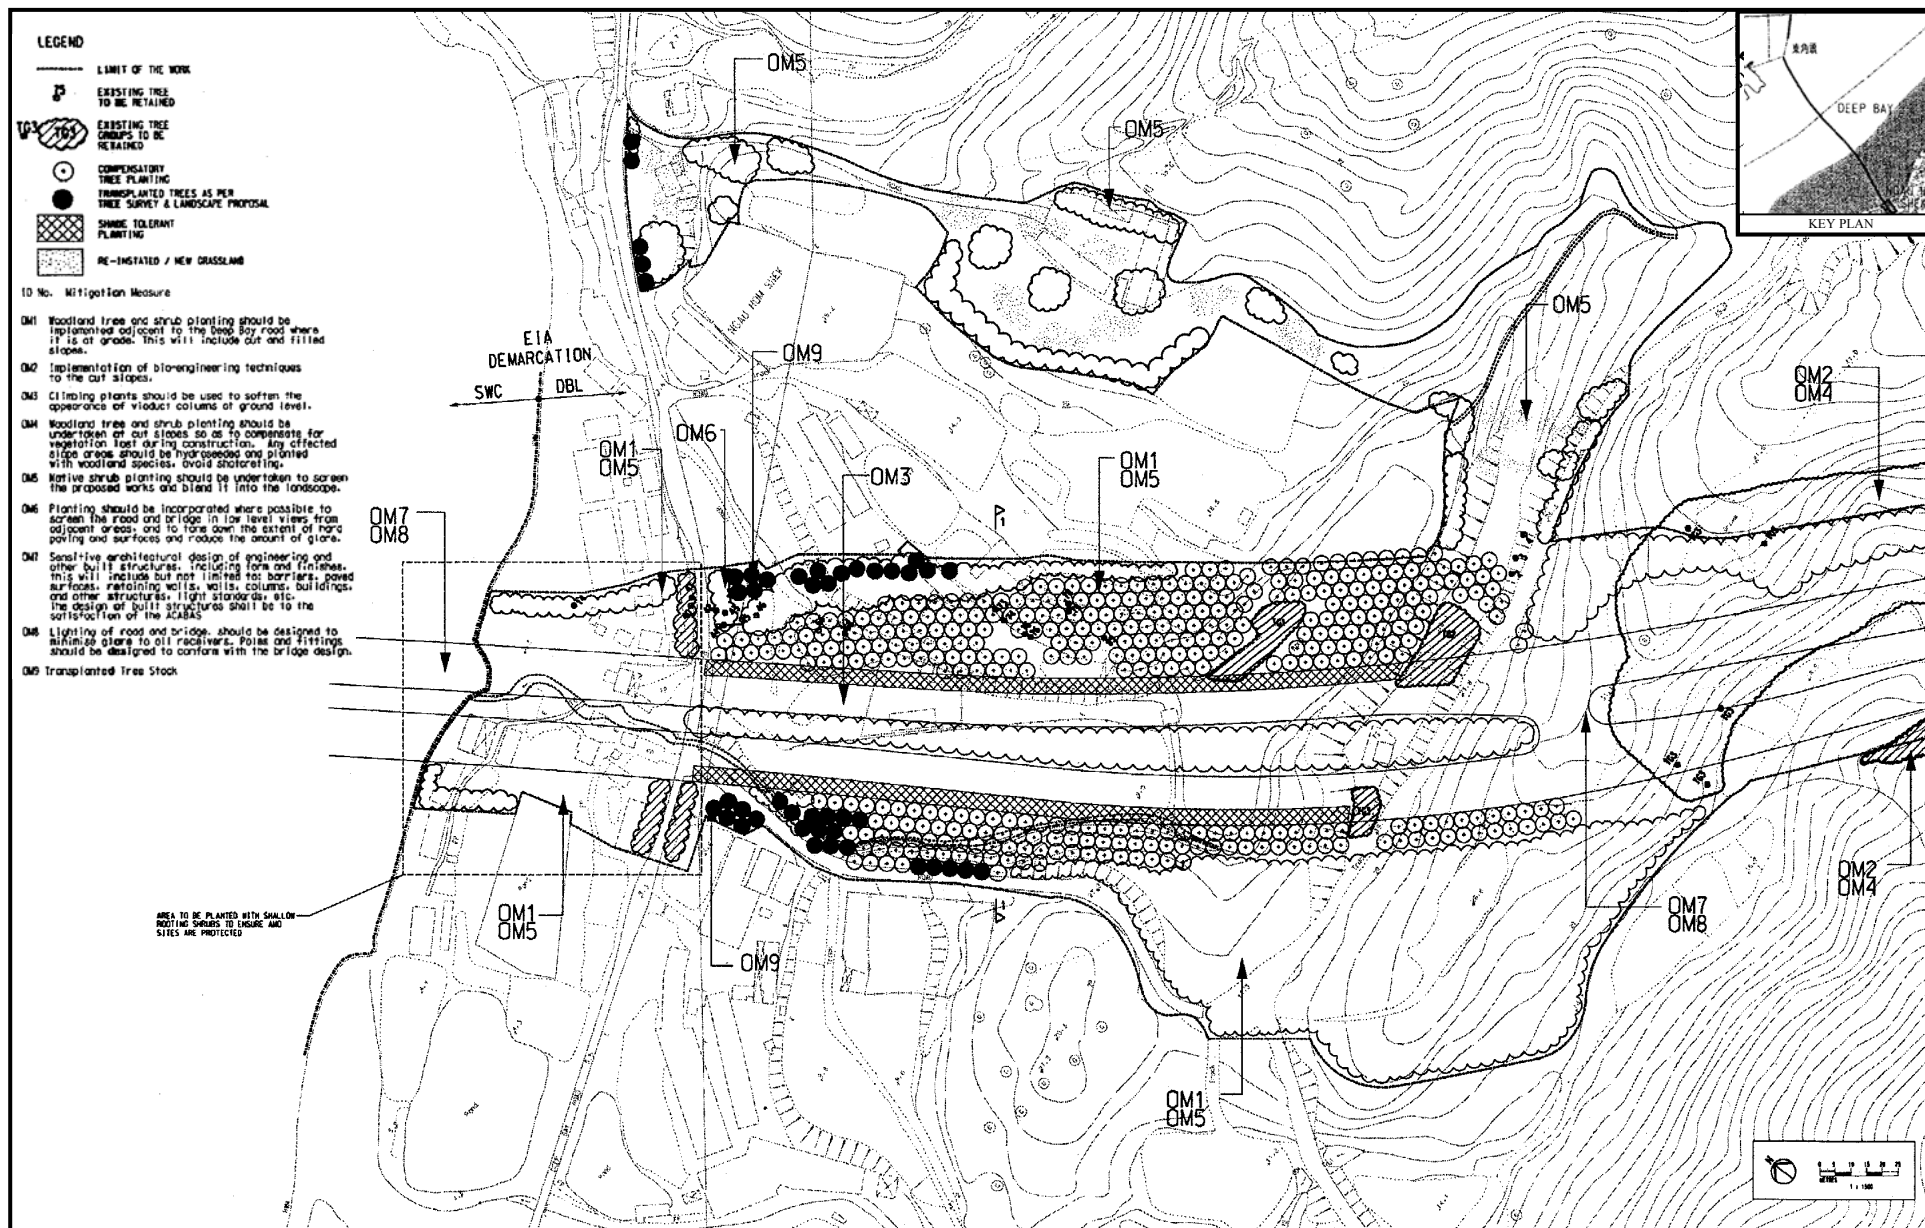

環境保護署  
Environmental Protection Department

深港西部通道及后海灣幹線其中一段  
Shenzhen Western Corridor and Part of Deep Bay Link  
環境許可證編號 EP-162/2003  
Environmental Permit Number EP-162/2003

運作期間的景觀和視覺舒緩措施  
Landscape and Visual Mitigation Measures  
in Operation Phase

圖十三  
Figure 13