




Mangrove

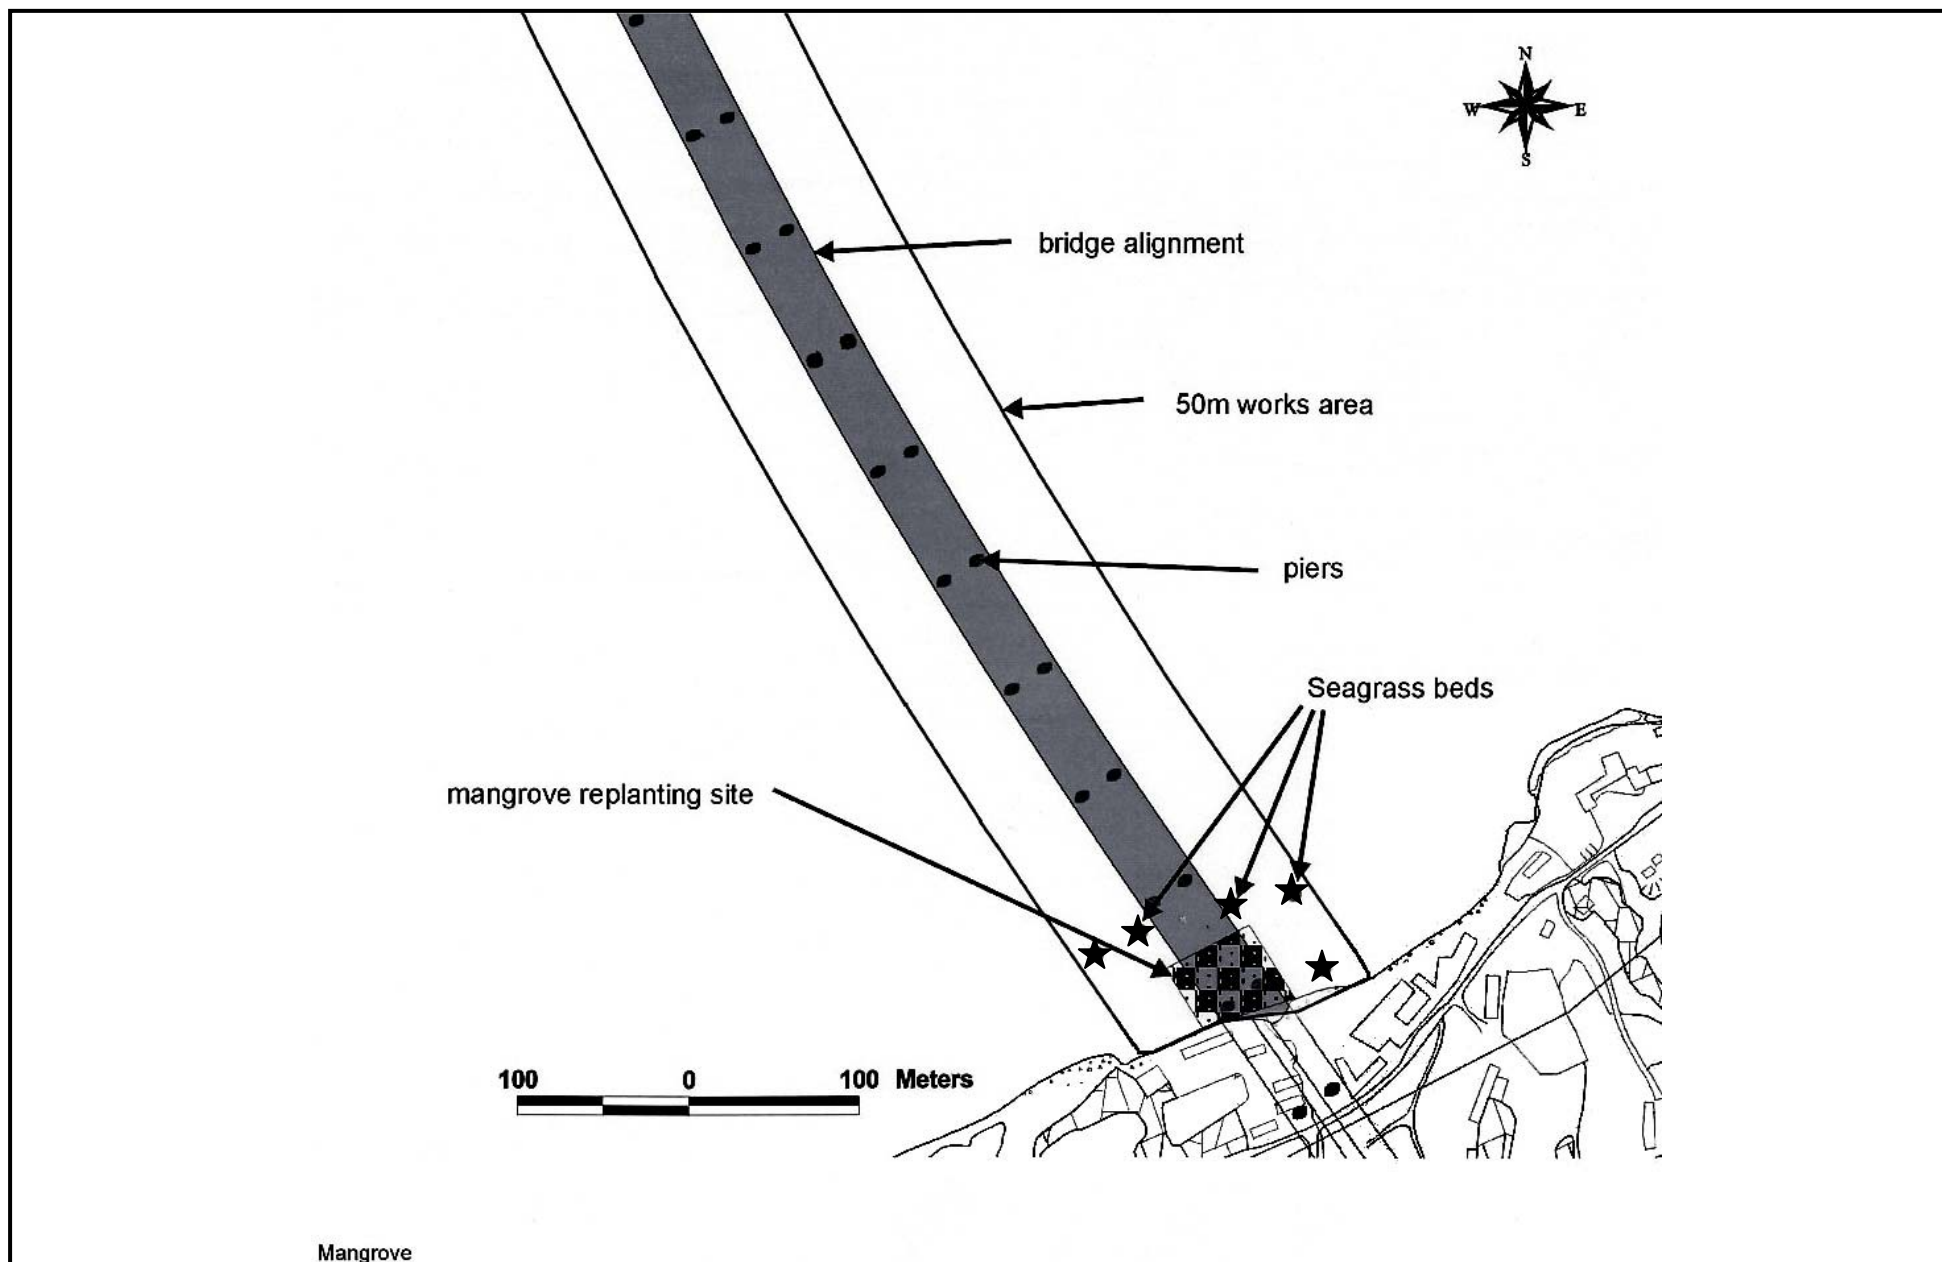

環境保護署
Environmental Protection Department

深港西部通道及后海灣幹線其中一段
Shenzhen Western Corridor and Part of Deep Bay Link
環境許可證編號 EP-162/2003
Environmental Permit Number EP-162/2003

海草及紅樹林重植區的目前範圍
Extent of Existing Seagrass Beds &
Mangroves Replanting Site

圖三
Figure 3