

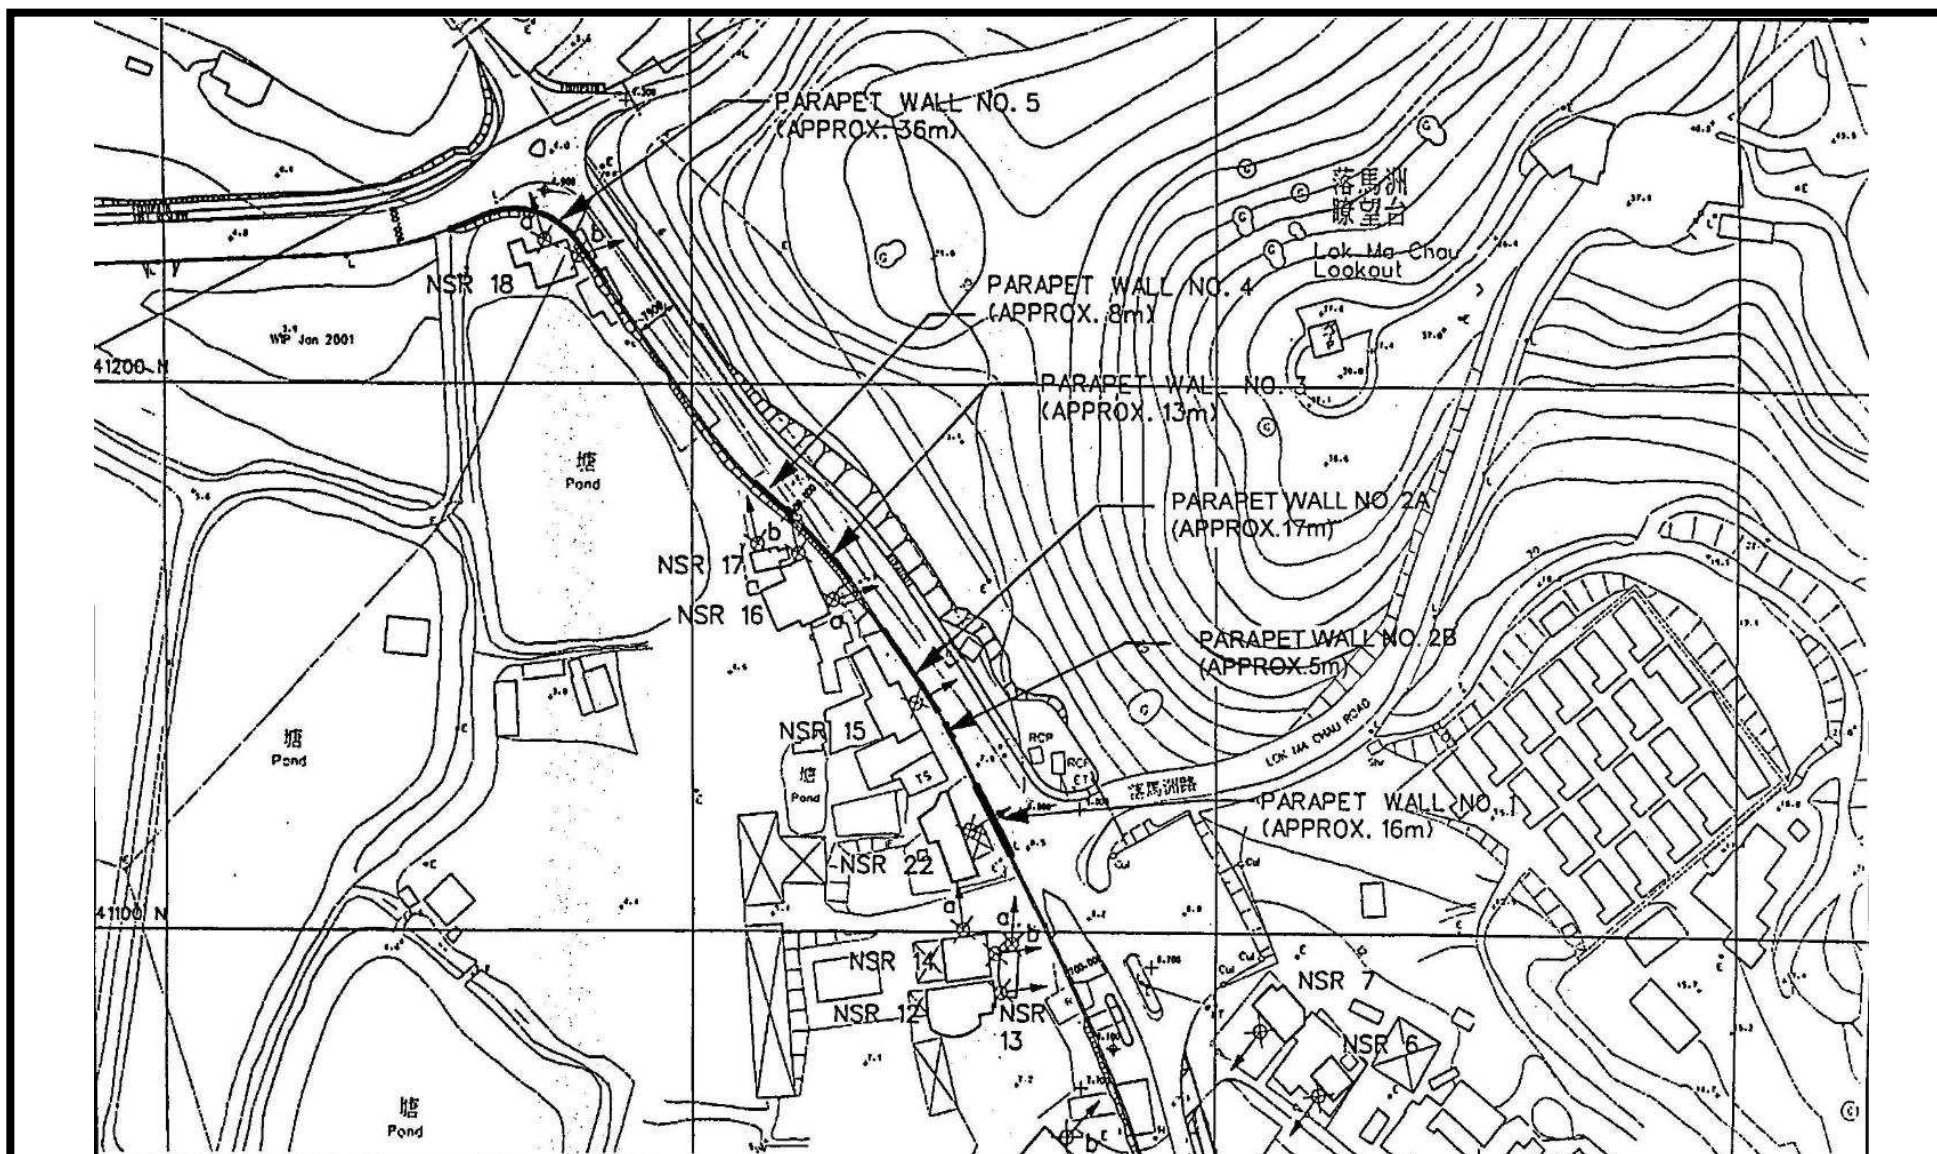


Figure 6 Sheung Shui to Lok Ma Chau Spur Line (上水至落馬洲支線)
圖六 Location of 0.8m high parapet wall along the Lok Ma Chau Road
(落馬洲路 0.8 米高屏障的位置圖)

Environmental Permit No.

FEP-05/129/2002/F

環境許可證編號 FEP-05/129/2002/F

