

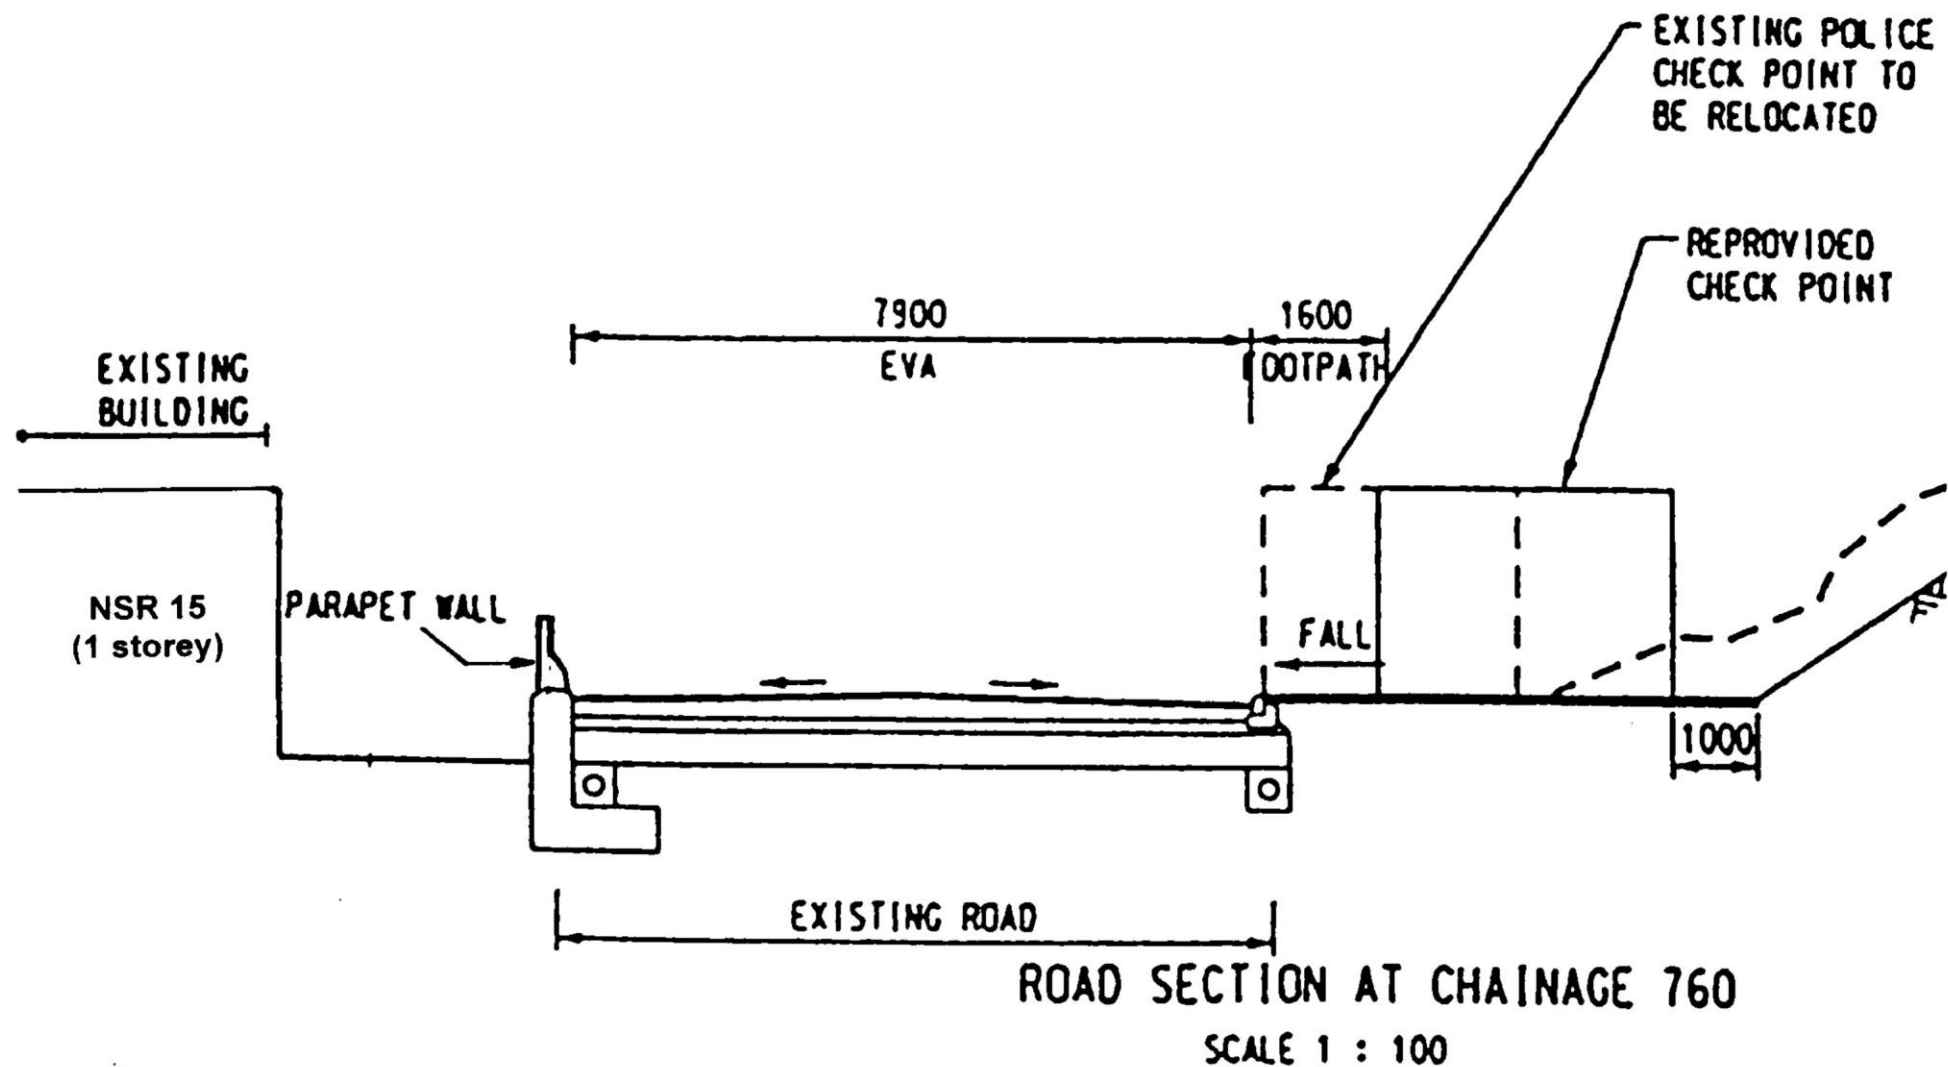


Figure 13 - Sheung Shui to Lok Ma Chau Spur Line (上水至落馬洲支線)
圖十三 - 條例3.36所指的0.8米高屏障與落馬洲路的橫切面圖

Environmental
Permit No.:
EP-129/2002/G
環境許可證編號:
EP-129/2002/G

