

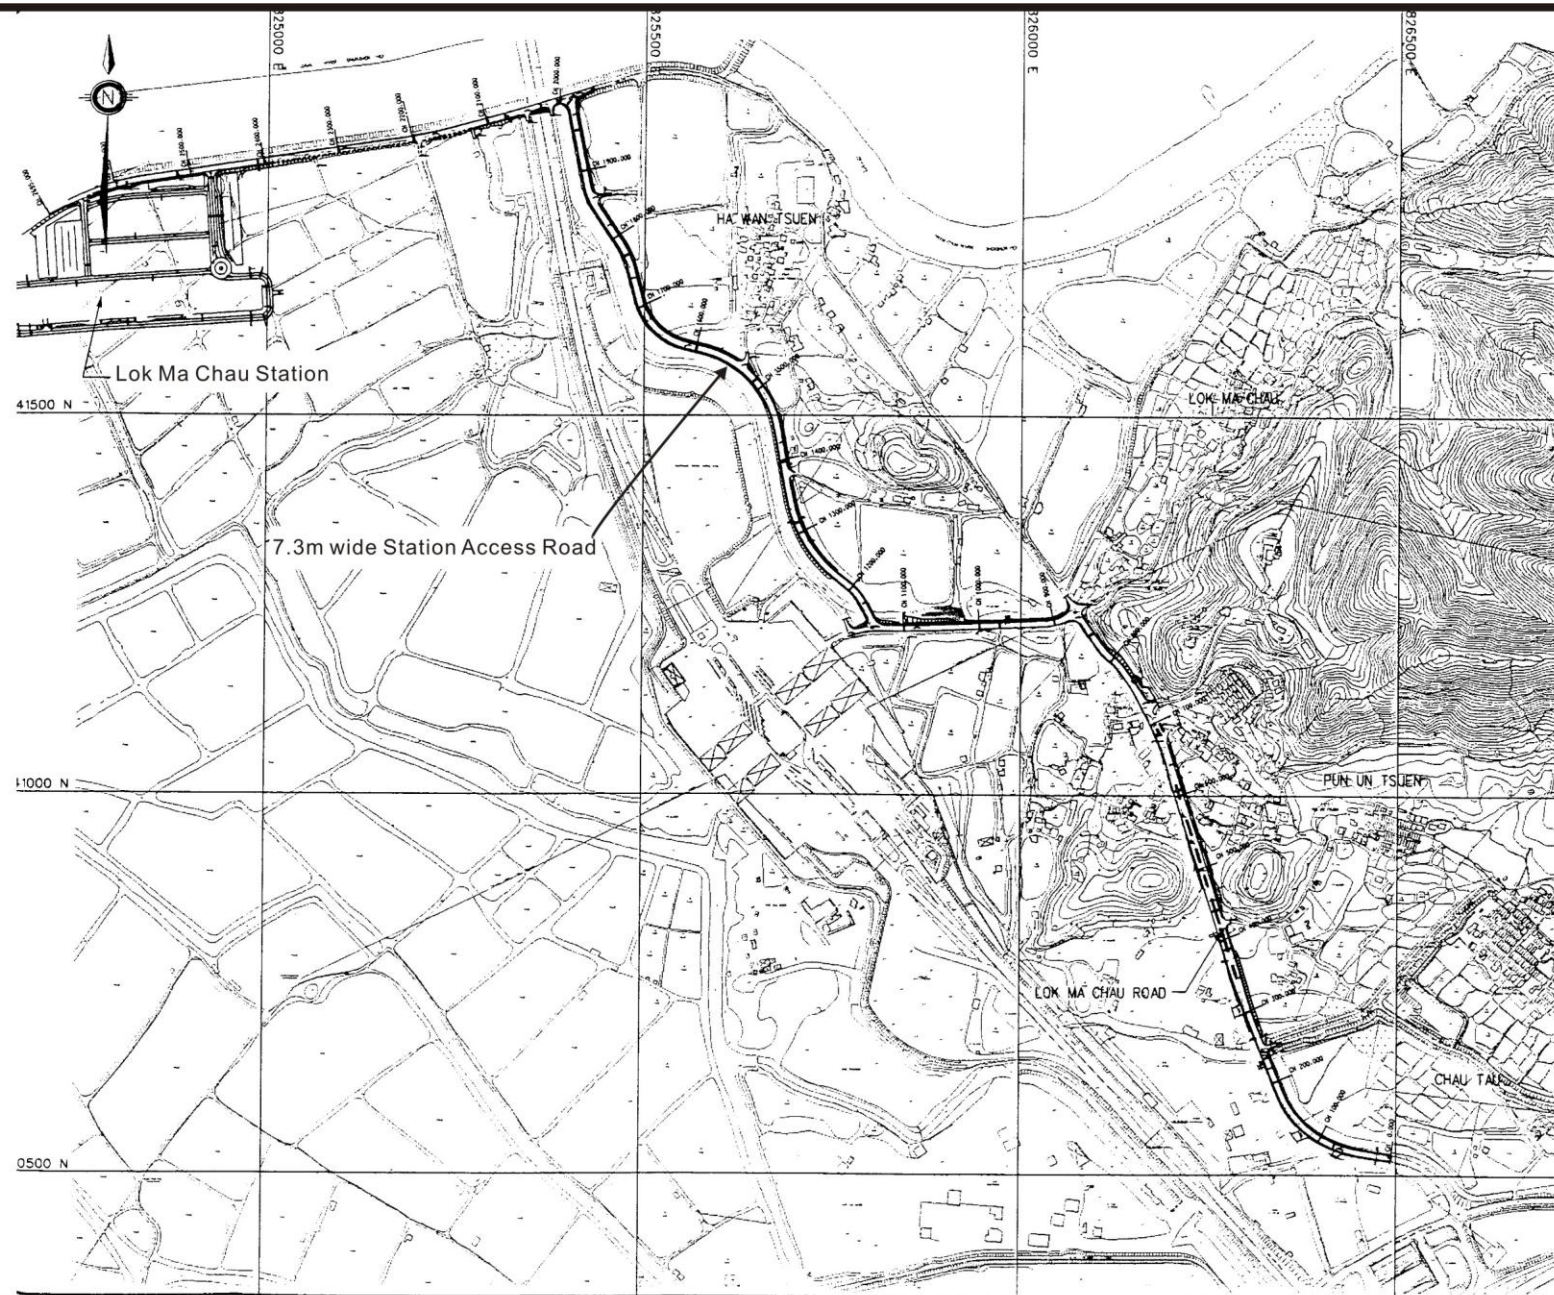


Figure 1B - Sheung Shui to Lok Ma Chau Spur Line (上水至落馬洲支線)
圖一B - 落馬洲站及其通道位置圖

Environmental
Permit No.:
EP-129/2002/G
環境許可證編號:
EP-129/2002/G

