


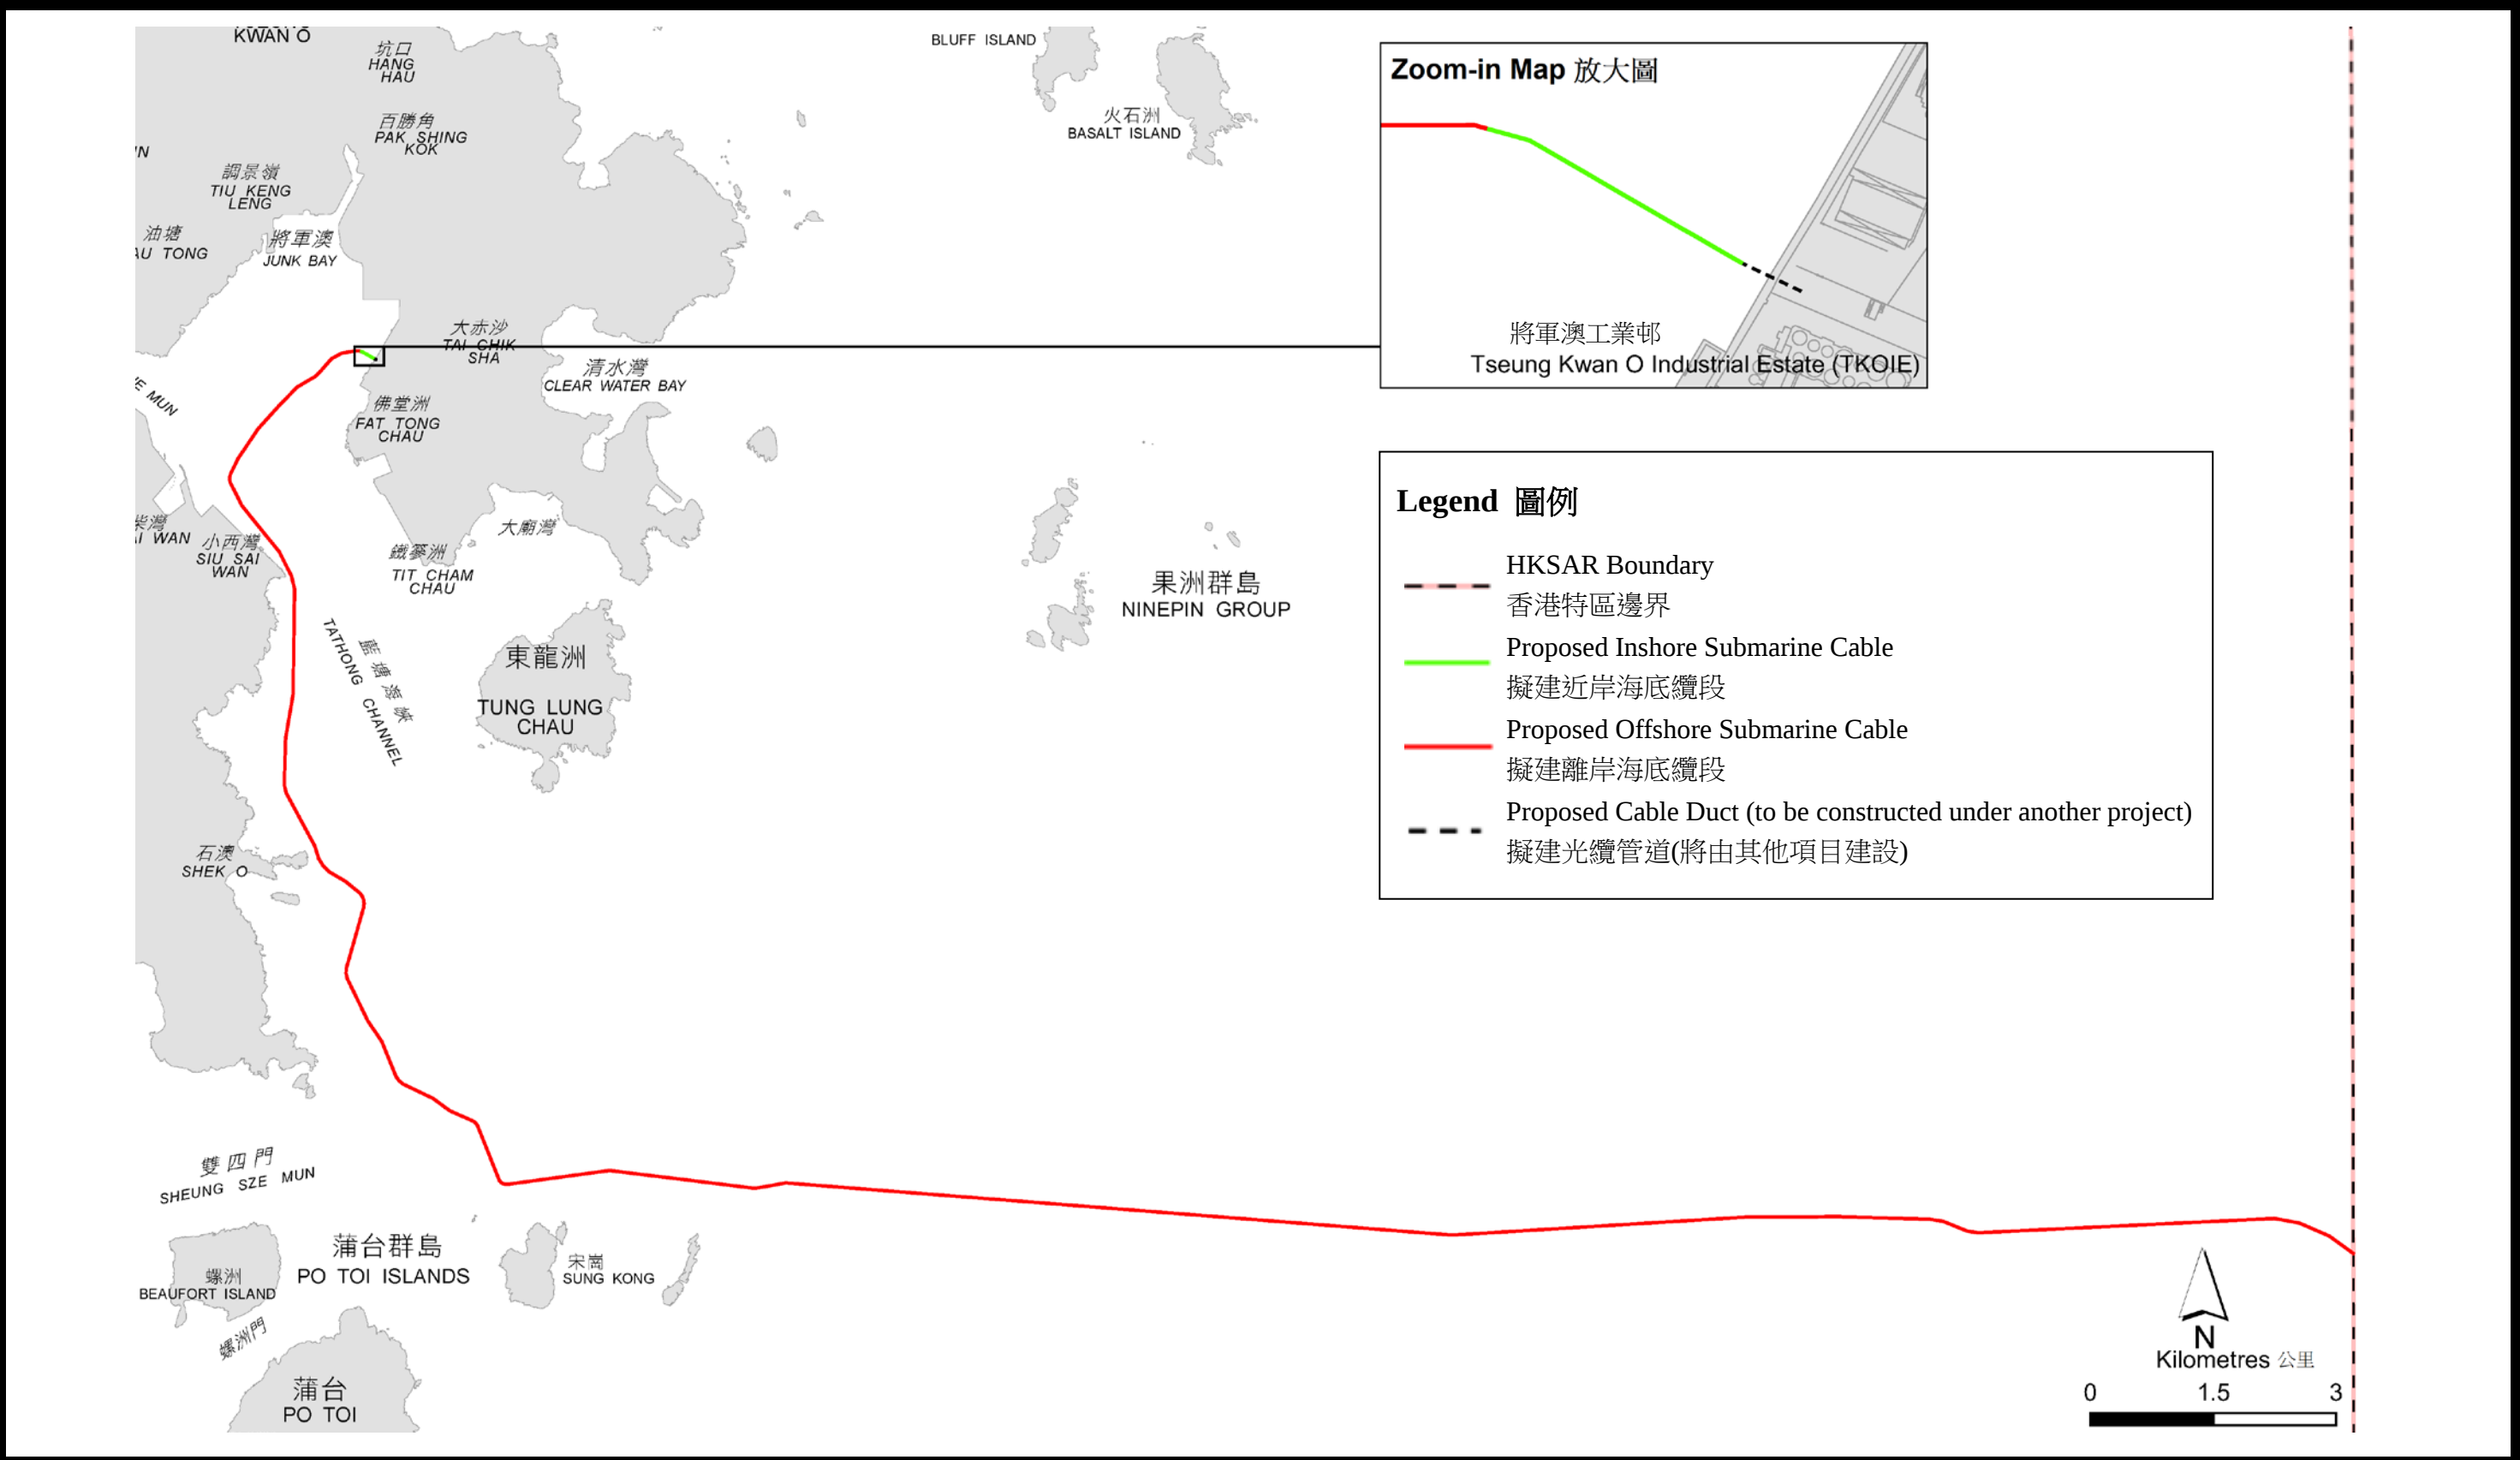

Project Title 工程項目名稱	Sihanoukville - Hong Kong (SHV-HK) Submarine Cable System 西哈努克港 - 香港海底光纜系統	Environmental Permit No.: EP-657/2025 環境許可證編號：EP-657/2025	
Figure 1: 圖 1:	Indicative Cable Alignment of Sihanoukville - Hong Kong Submarine Cable System [This figure was prepared based on Figure 1.1 of the Project Profile (Register No.: PP-676/2024)] 西哈努克港 - 香港海底光纜系統示意路線 [本圖是根據工程項目簡介 (登記冊編號: PP-676/2024) 圖 1.1 編制]		