


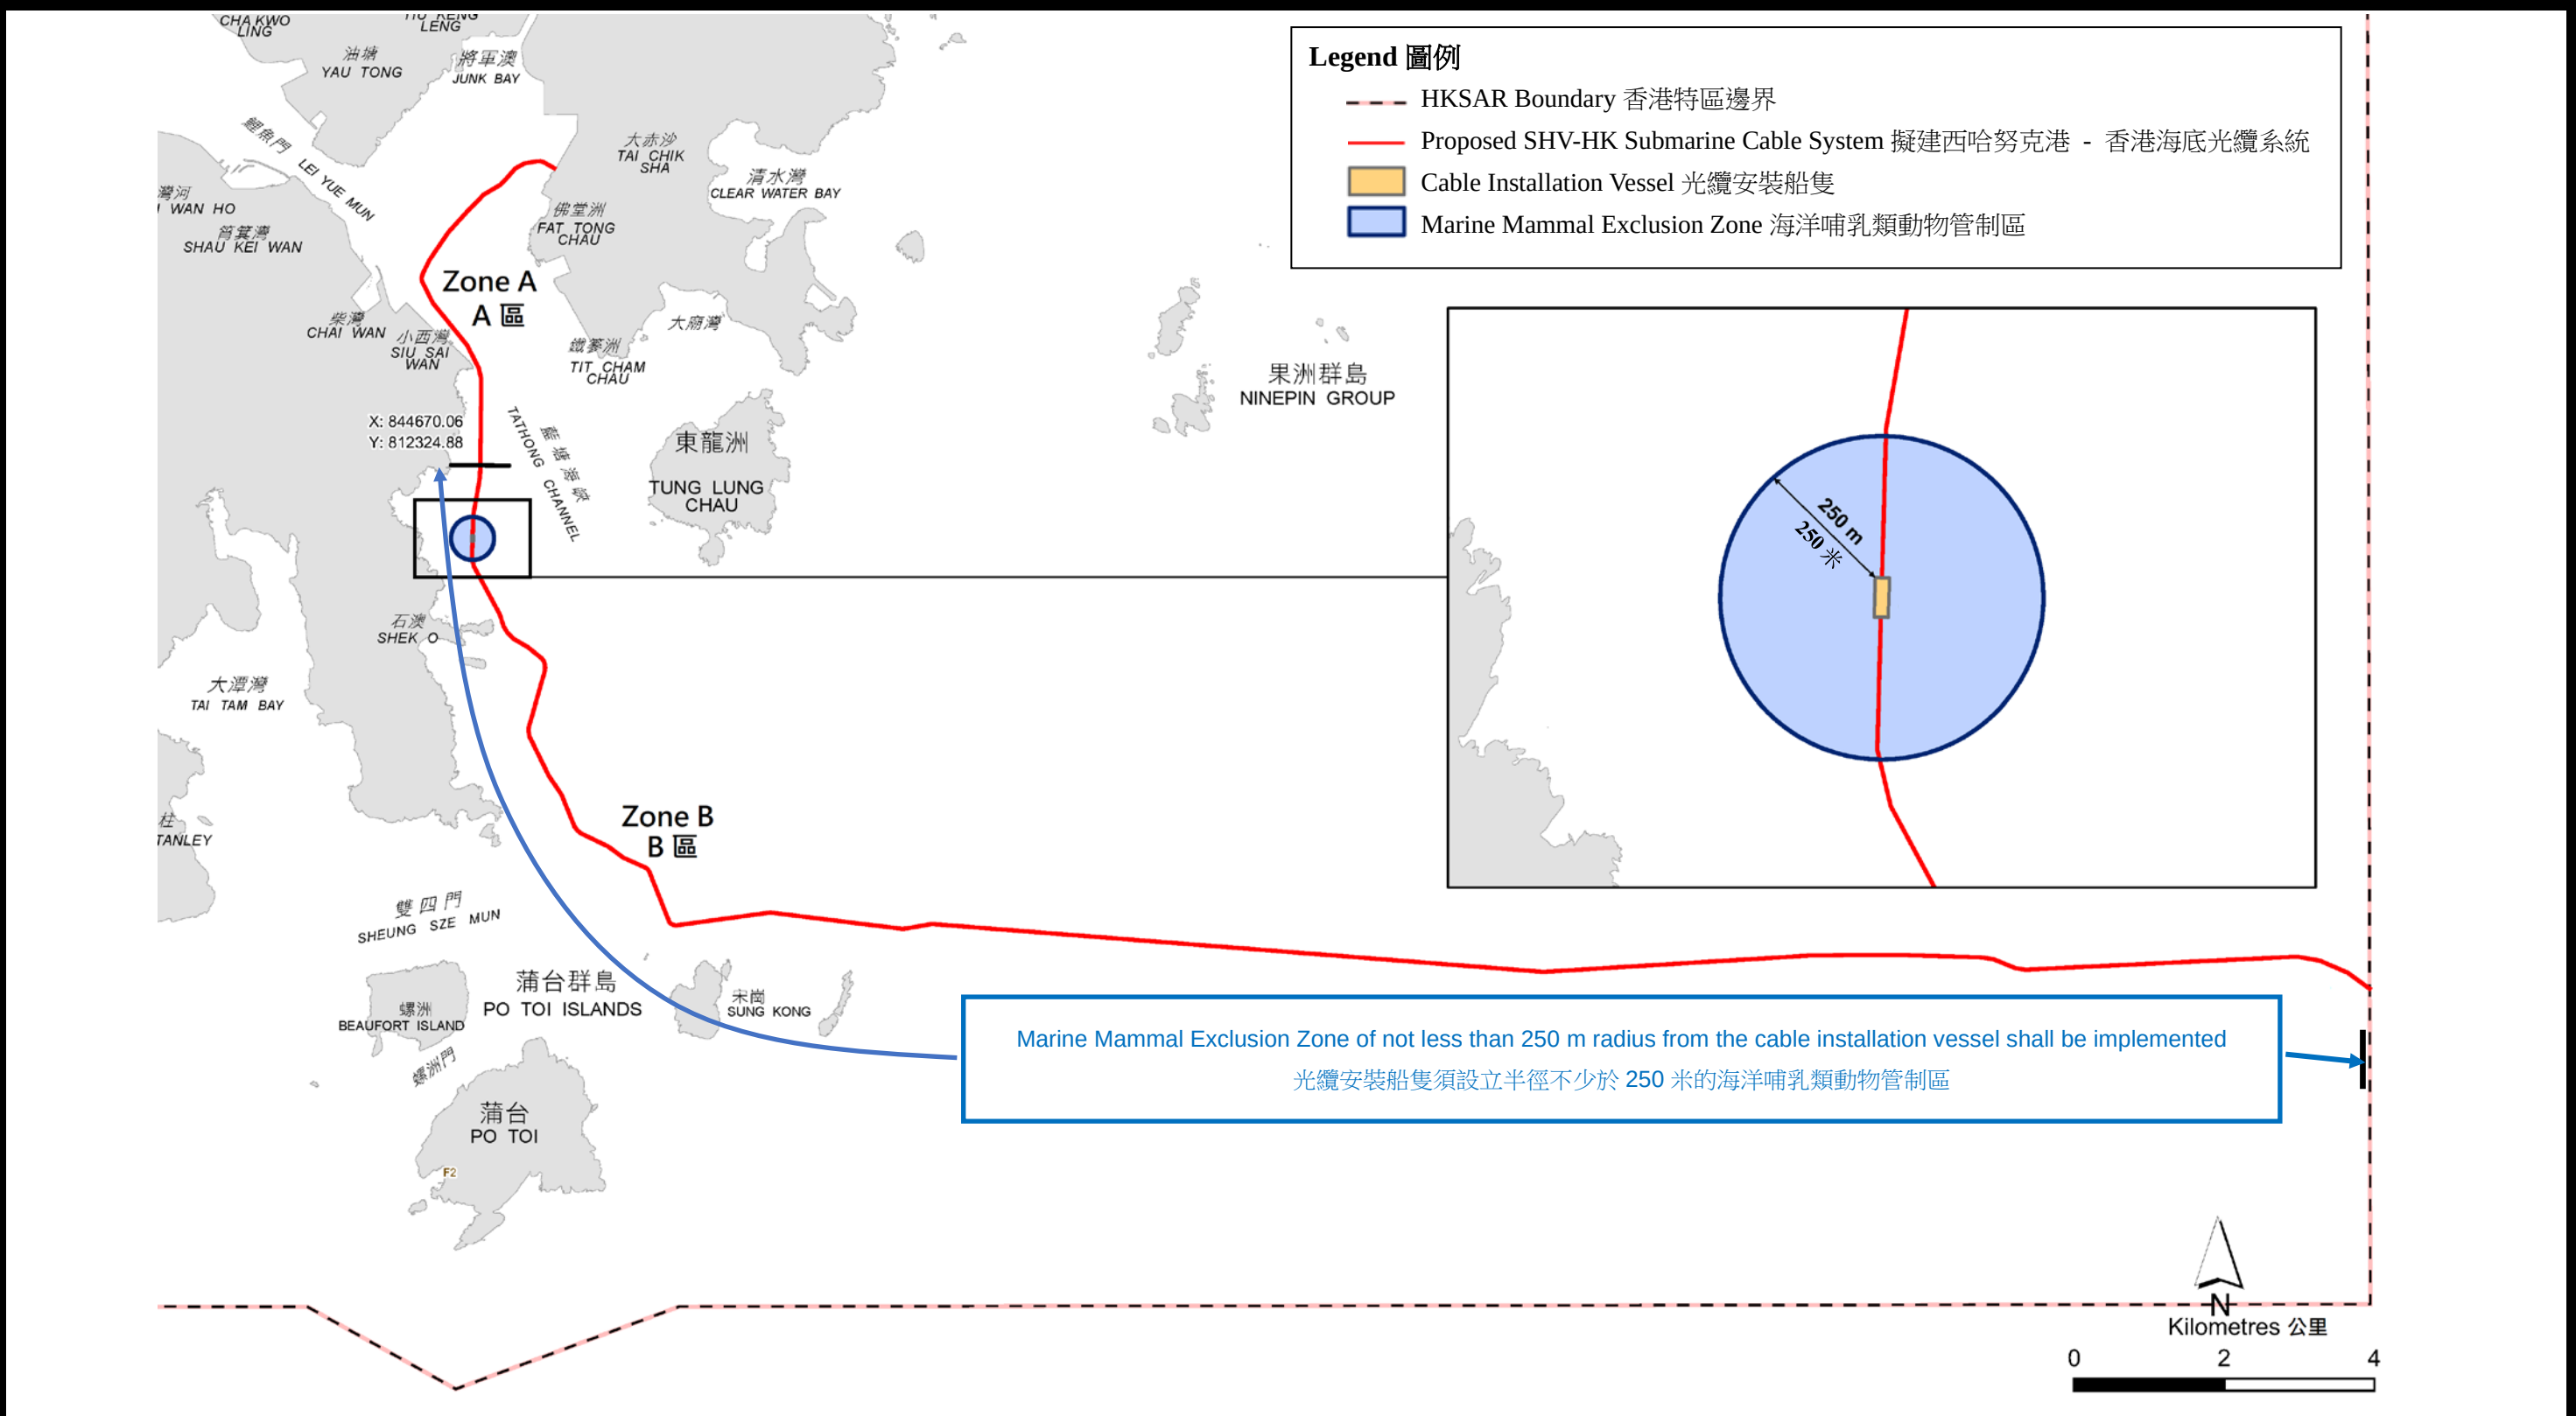

Project Title 工程項目名稱	Sihanoukville - Hong Kong (SHV-HK) Submarine Cable System 西哈努克港 - 香港海底光纜系統	Environmental Permit No.: EP-657/2025 環境許可證編號：EP-657/2025	
Figure 3: 圖 3:	Cable Installation Works Area Where Marine Mammal Exclusion Zone Shall Be Implemented [This figure was prepared based on Figure F2 of the Project Profile (Register No.: PP-676/2024)] 須設立海洋哺乳類動物管制區的光纜安裝工程範圍 [本圖是根據工程項目簡介 (登記冊編號: PP-676/2024) 圖 F2 編制]		