


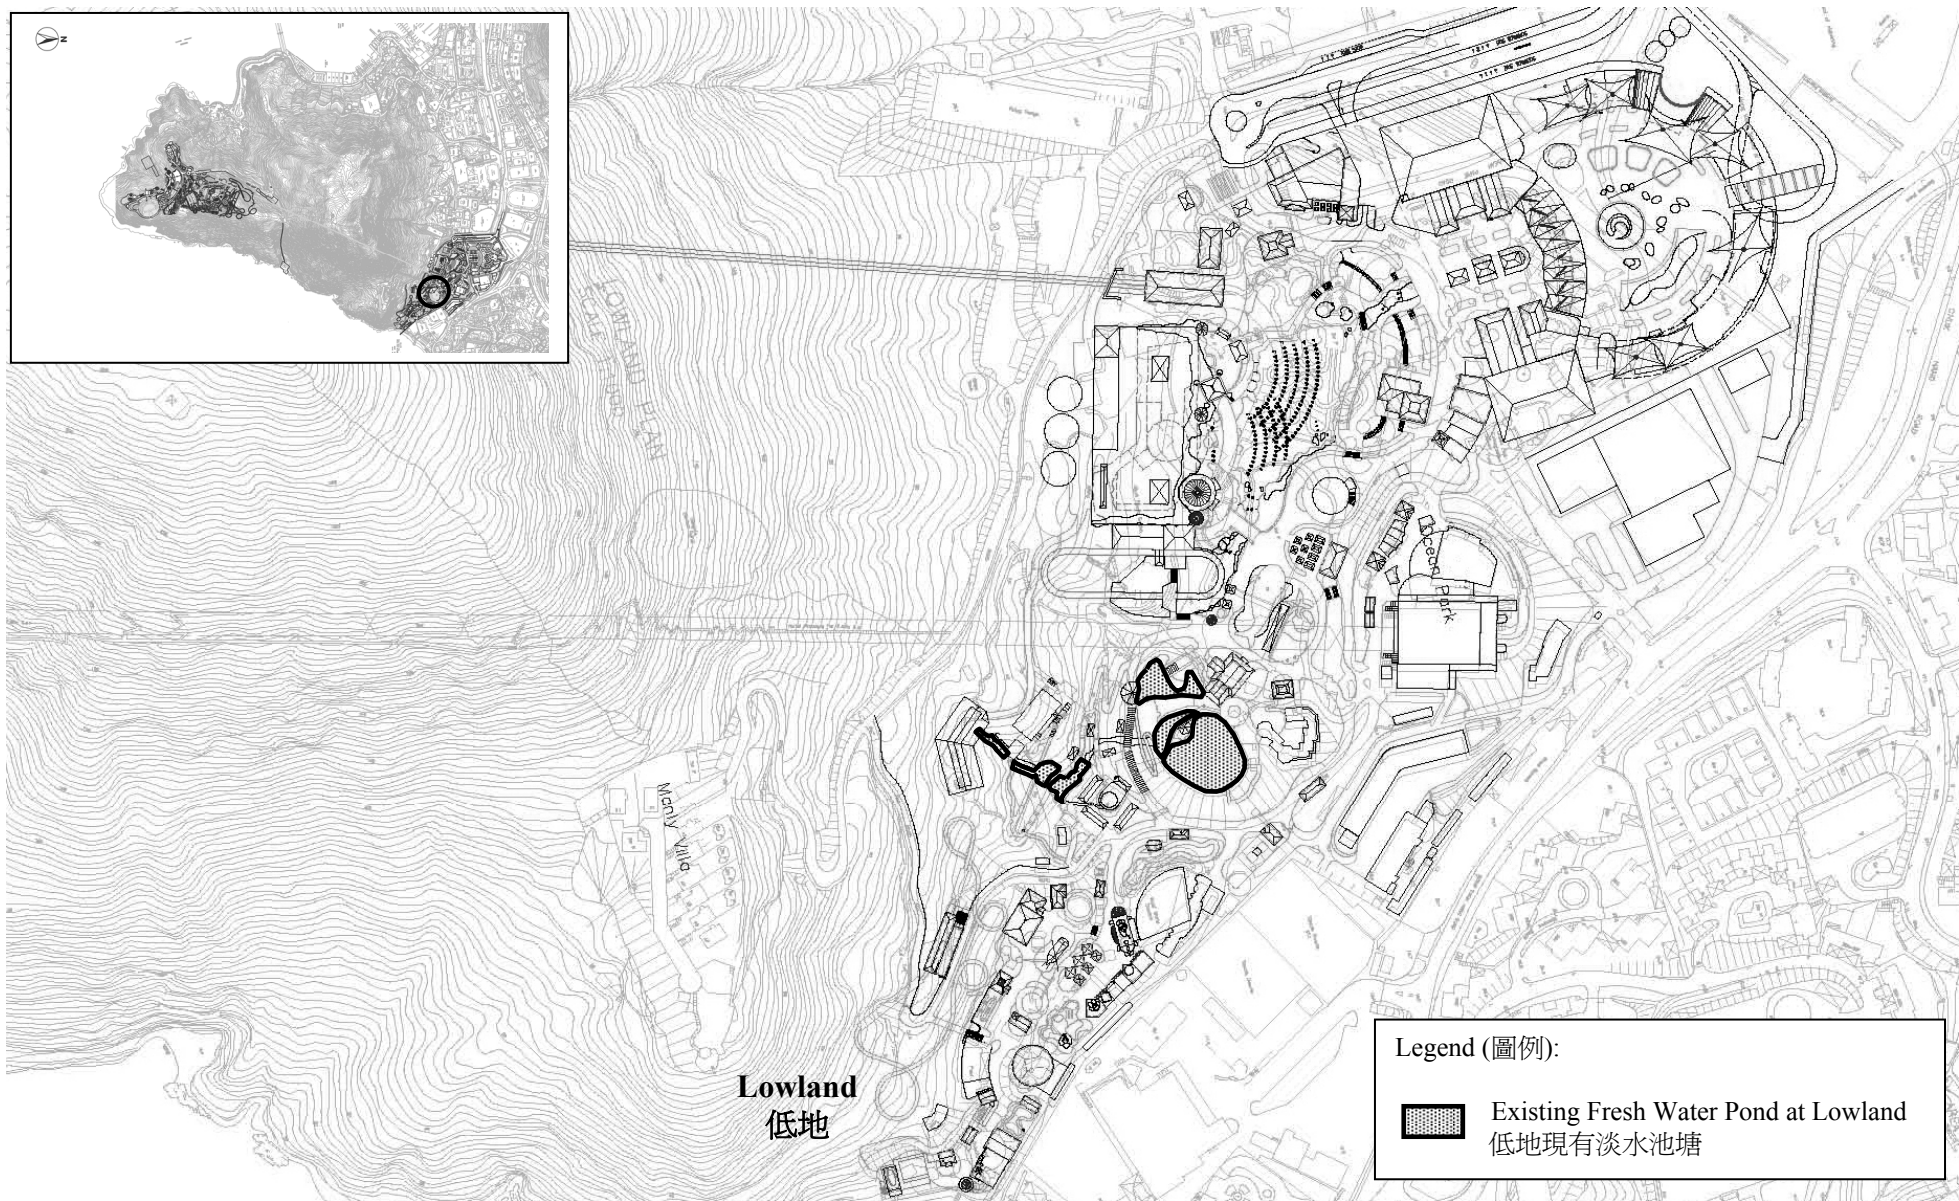

Project Title: Reposition and Long Term Operation Plan of Ocean Park
工程項目名稱: 海洋公園重新定位及長遠營運計劃
Environmental Permit No. : EP-249/2006
環境許可證編號 : EP-249/2006

Figure 5: Existing Fresh Water Pond at Lowland
圖 5 : 低地現有淡水池塘

(This figure was prepared based on Volume II Drawing No. 5.1 of the EIA report (Register No. AEIAR-101/2006))
 (本圖是根據環評報告 (登記冊編號 AEIAR-101/2006) 第二冊 圖 5.1 編制)