


Tai Shue Wan
大樹灣

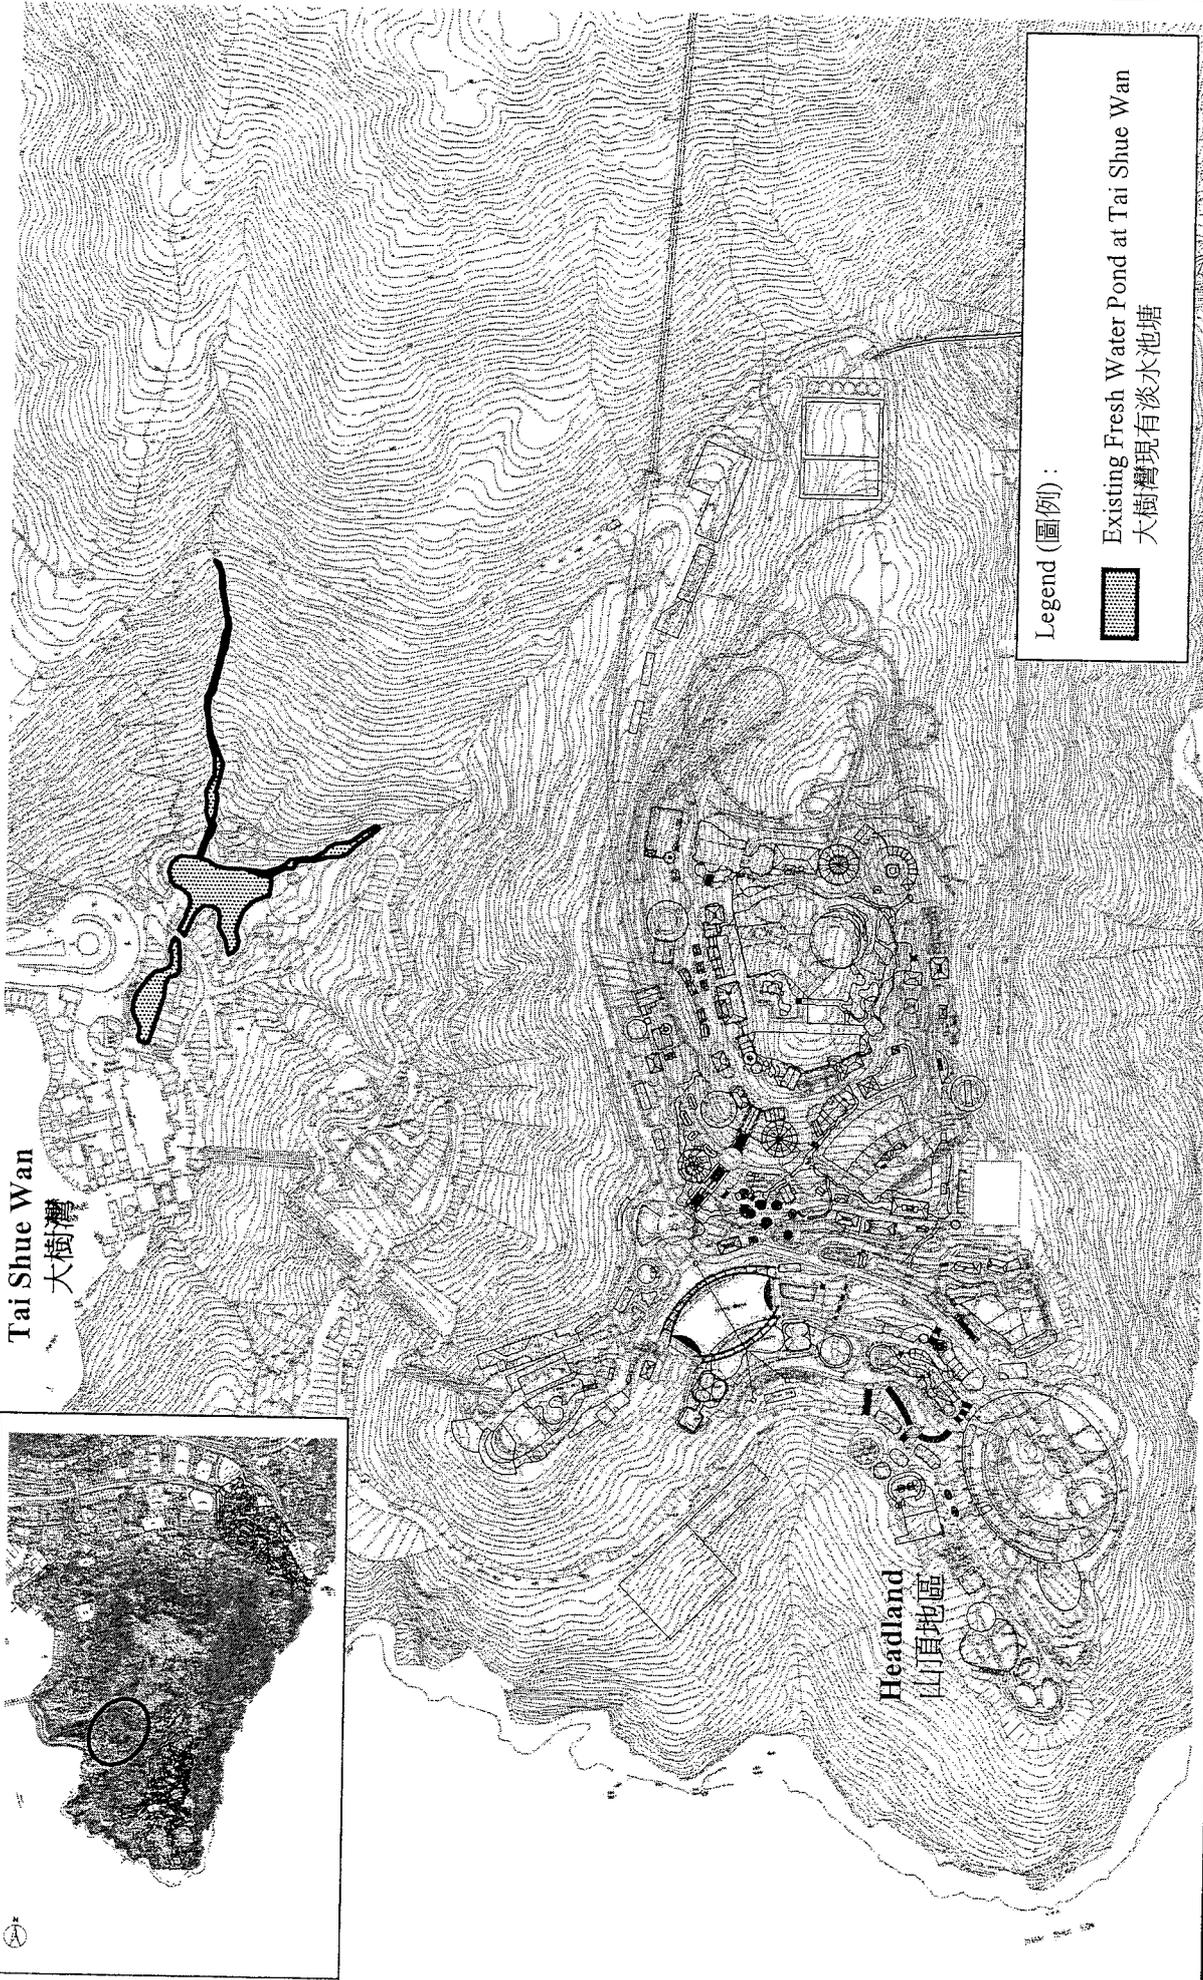

Legend (圖例):



Existing Fresh Water Pond at Tai Shue Wan
大樹灣現有淡水池塘

Project Title: Reposition and Long Term Operation Plan of Ocean Park
 工程項目名稱: 海洋公園重新定位及長遠營運計劃
 Environmental Permit No.: EP-249/2006/A
 環境許可證編號 : EP-249/2006/A

Figure 6: Existing Fresh Water Pond at Tai Shue Wan
 圖 6 : 大樹灣現有淡水池塘

(This figure was prepared based on Volume II Drawing No. 5.1 of the EIA report (Register No. AEIAR-101/2006))
 (本圖是根據環評報告 (登記冊編號 AEIAR-101/2006) 第二冊圖 5.1 編制)

