


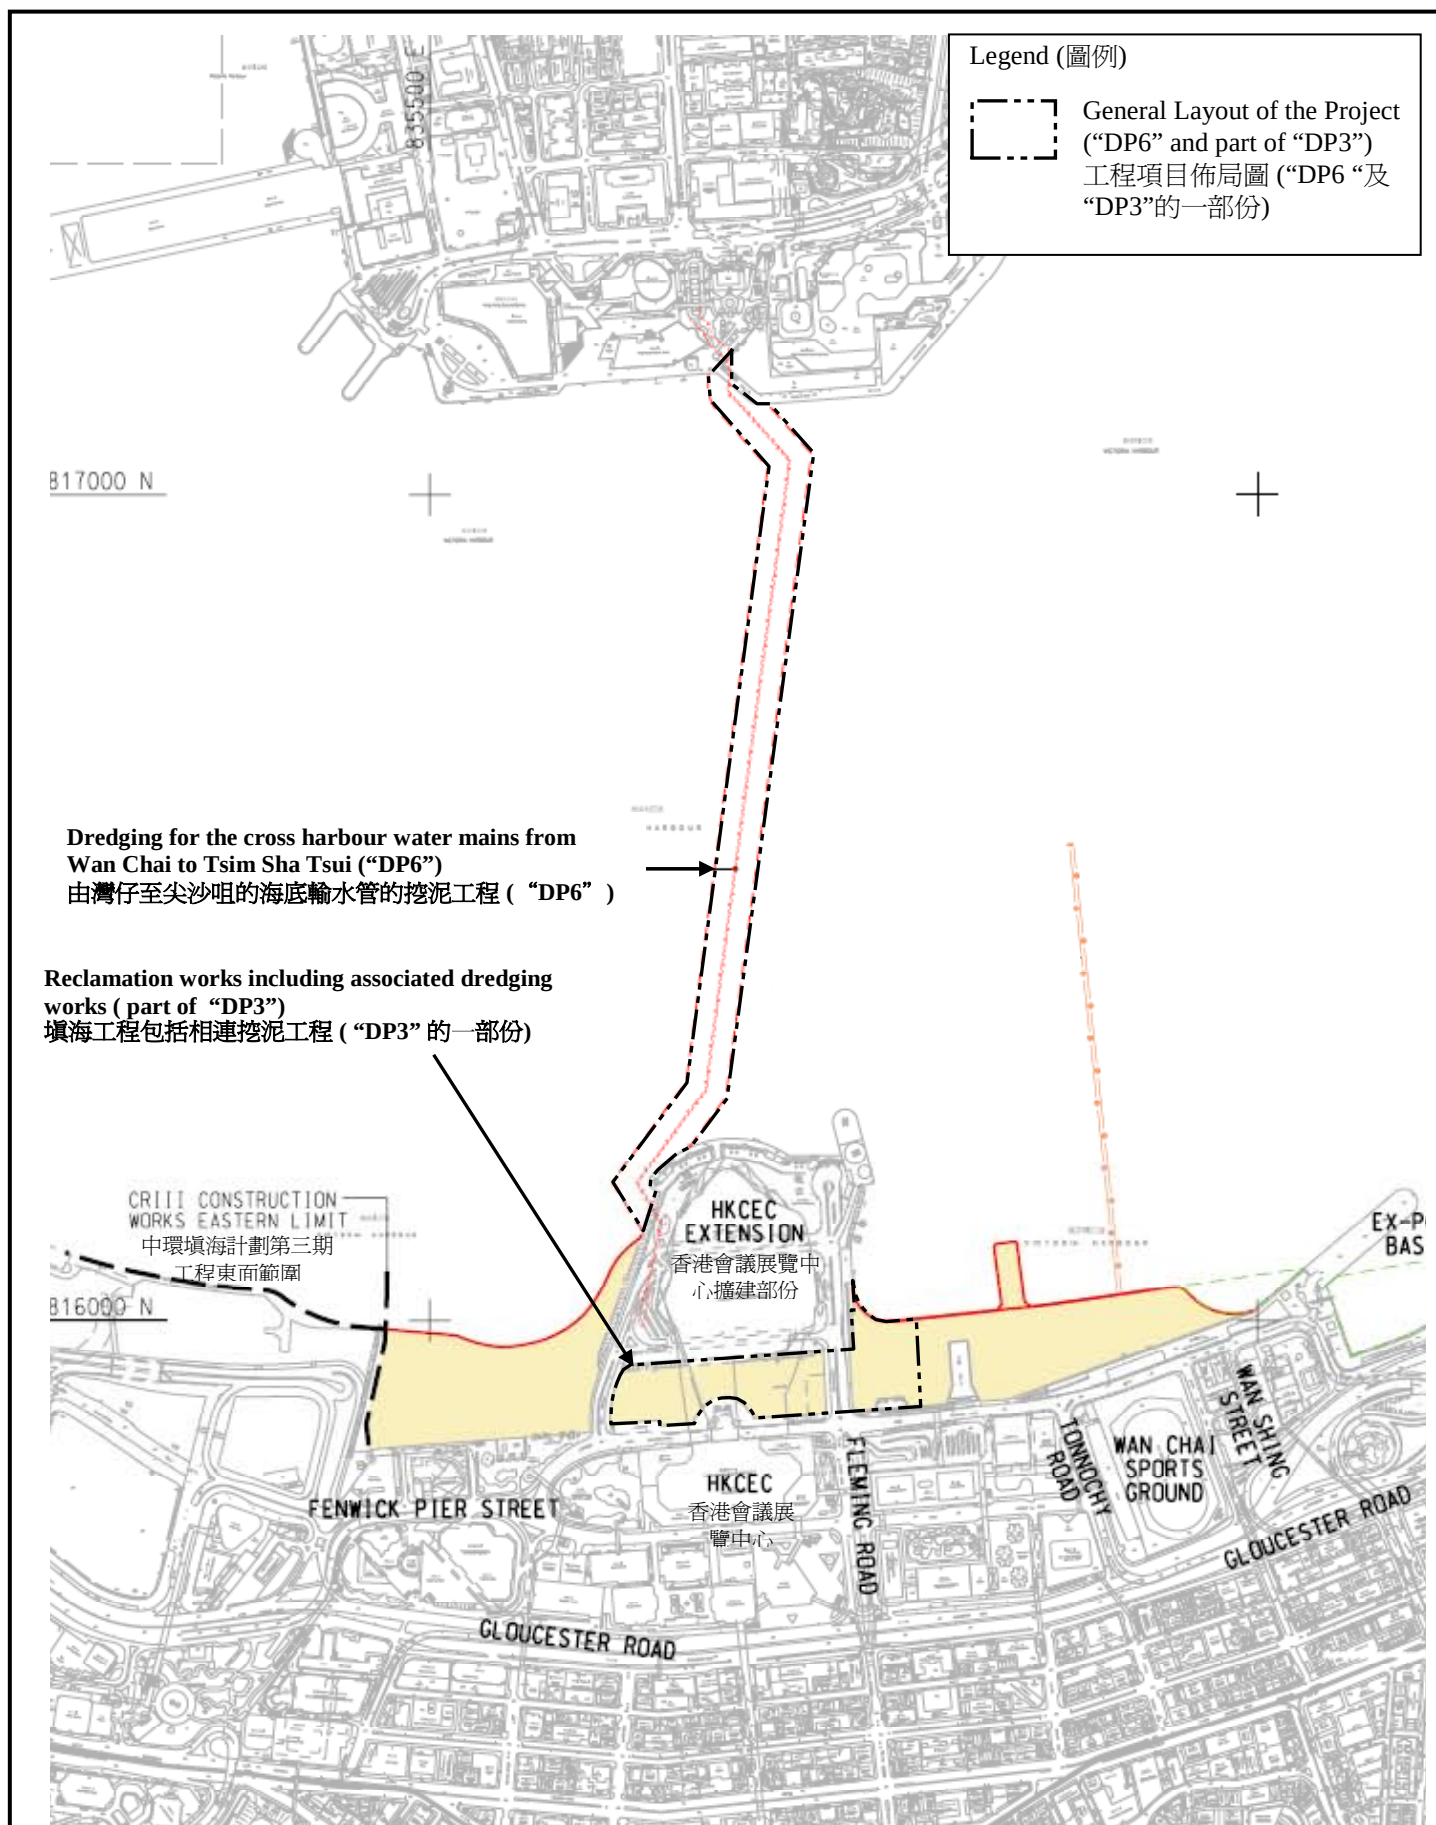

Project Title: Wan Chai Development Phase II and Central -Wan Chai Bypass at Hong Kong Convention and Exhibition Centre (Contract No. HK/2009/01) - Marine Works
 工程項目名稱：灣仔發展計劃第二期及中環灣仔繞道 - 香港會議展覽中心段 (合約編號 HK/2009/01) - 海事工程
 Environmental Permit No.: FEP-02/356/2009
 環境許可證編號：FEP-02/356/2009

Figure 1b: General Layout of the Project
 圖 1b: 工程項目佈局圖

(This figure was prepared based on the drawings in Application for Further Environmental Permit No. FEP-103/2010 and Figure 1 of Application for Environmental Permit and attachments (Application No.: AEP-356/2009))
 (本圖是根據申請新的環境許可證申請書編號 FEP-103/2010 內的佈局圖及環境許可證申請文件(申請書編號: AEP-356/2009)圖 1 編製)