


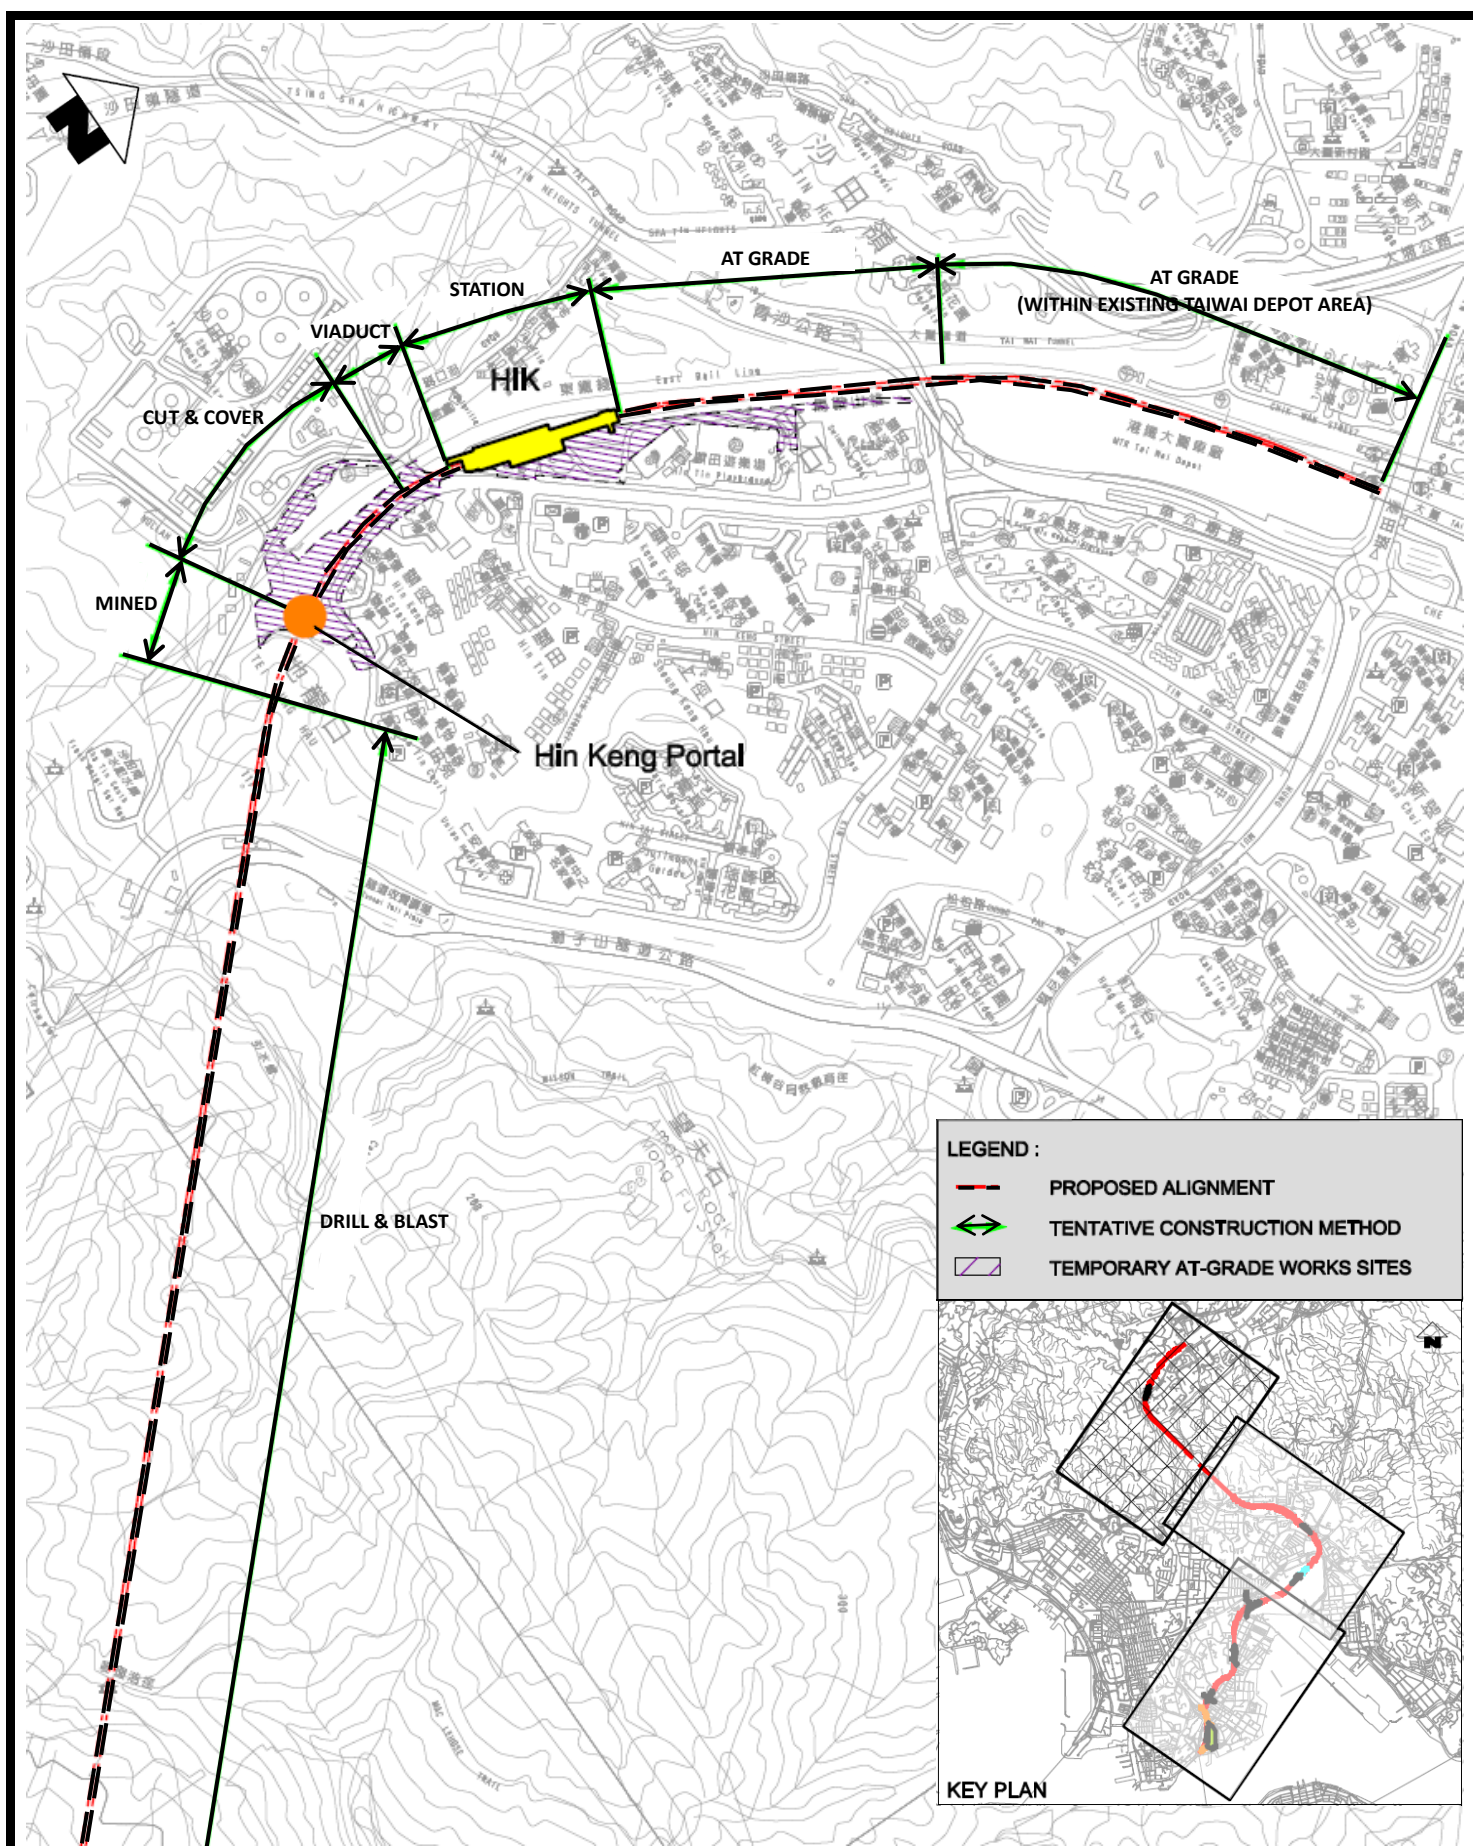

Project Title
工程名稱

Shatin to Central Link (SCL) - Tai Wai to Hung Hom Section 沙田至中環綫 - 大圍至紅磡段

Environmental Permit No.: EP-438/2012/E
環境許可證編號：EP-438/2012/E

Figure 2
圖二

Location of the Works Areas 工地位置圖

[This figure was prepared based on Figure 3.1.1 in the EP Application No.: AEP-438/2012]

[本圖是根據環境許可證申請編號 AEP-438/2012 中圖 3.1.1 編制]

