


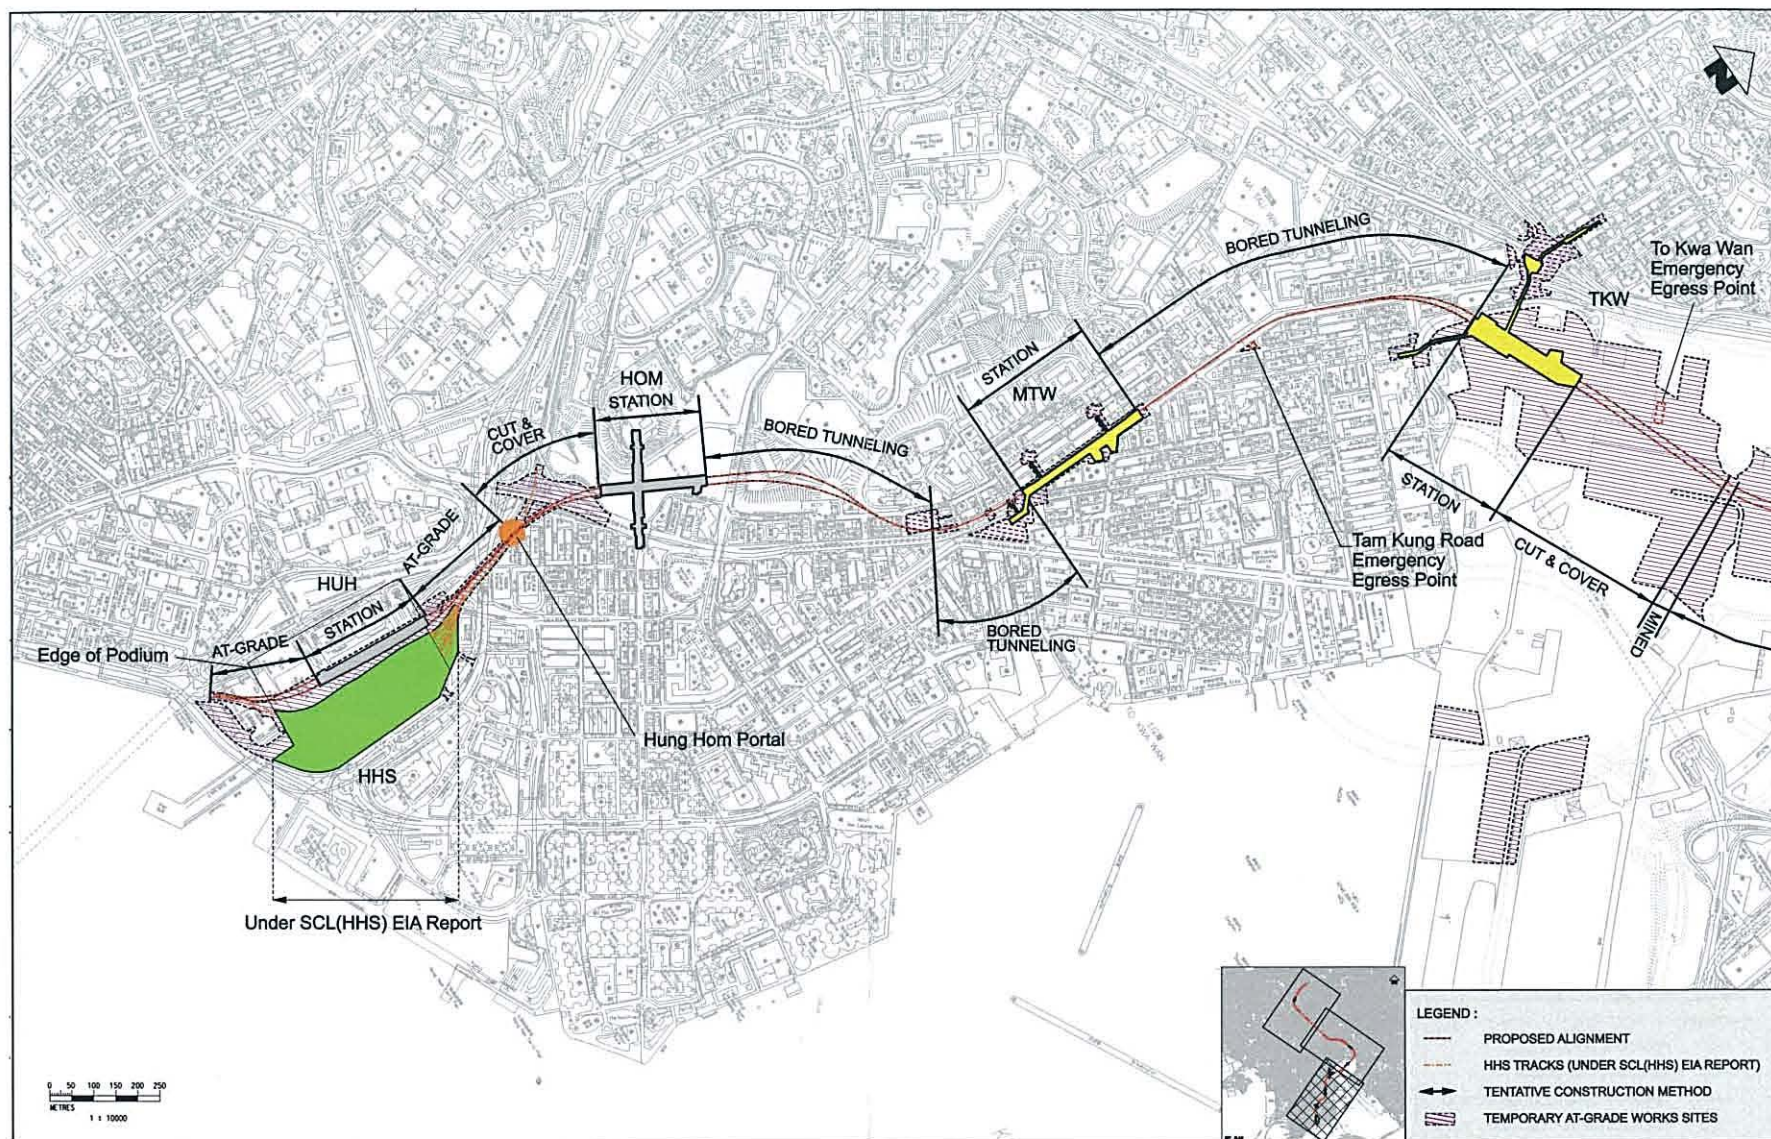

Project Title
工程名稱

Shatin to Central Link (SCL) - Tai Wai to Hung Hom Section
沙田至中環綫 - 大圍至紅磡段

Environmental Permit No.: EP-438/2012/G
環境許可證編號: EP-438/2012/G

Figure 4
圖四

Location of the Works Areas 工地位置圖

[This figure was prepared based on the attachment of the Application No.: VEP-444/2014] [本圖是根據申請編號 VEP-444/2014 的附件編制]

