


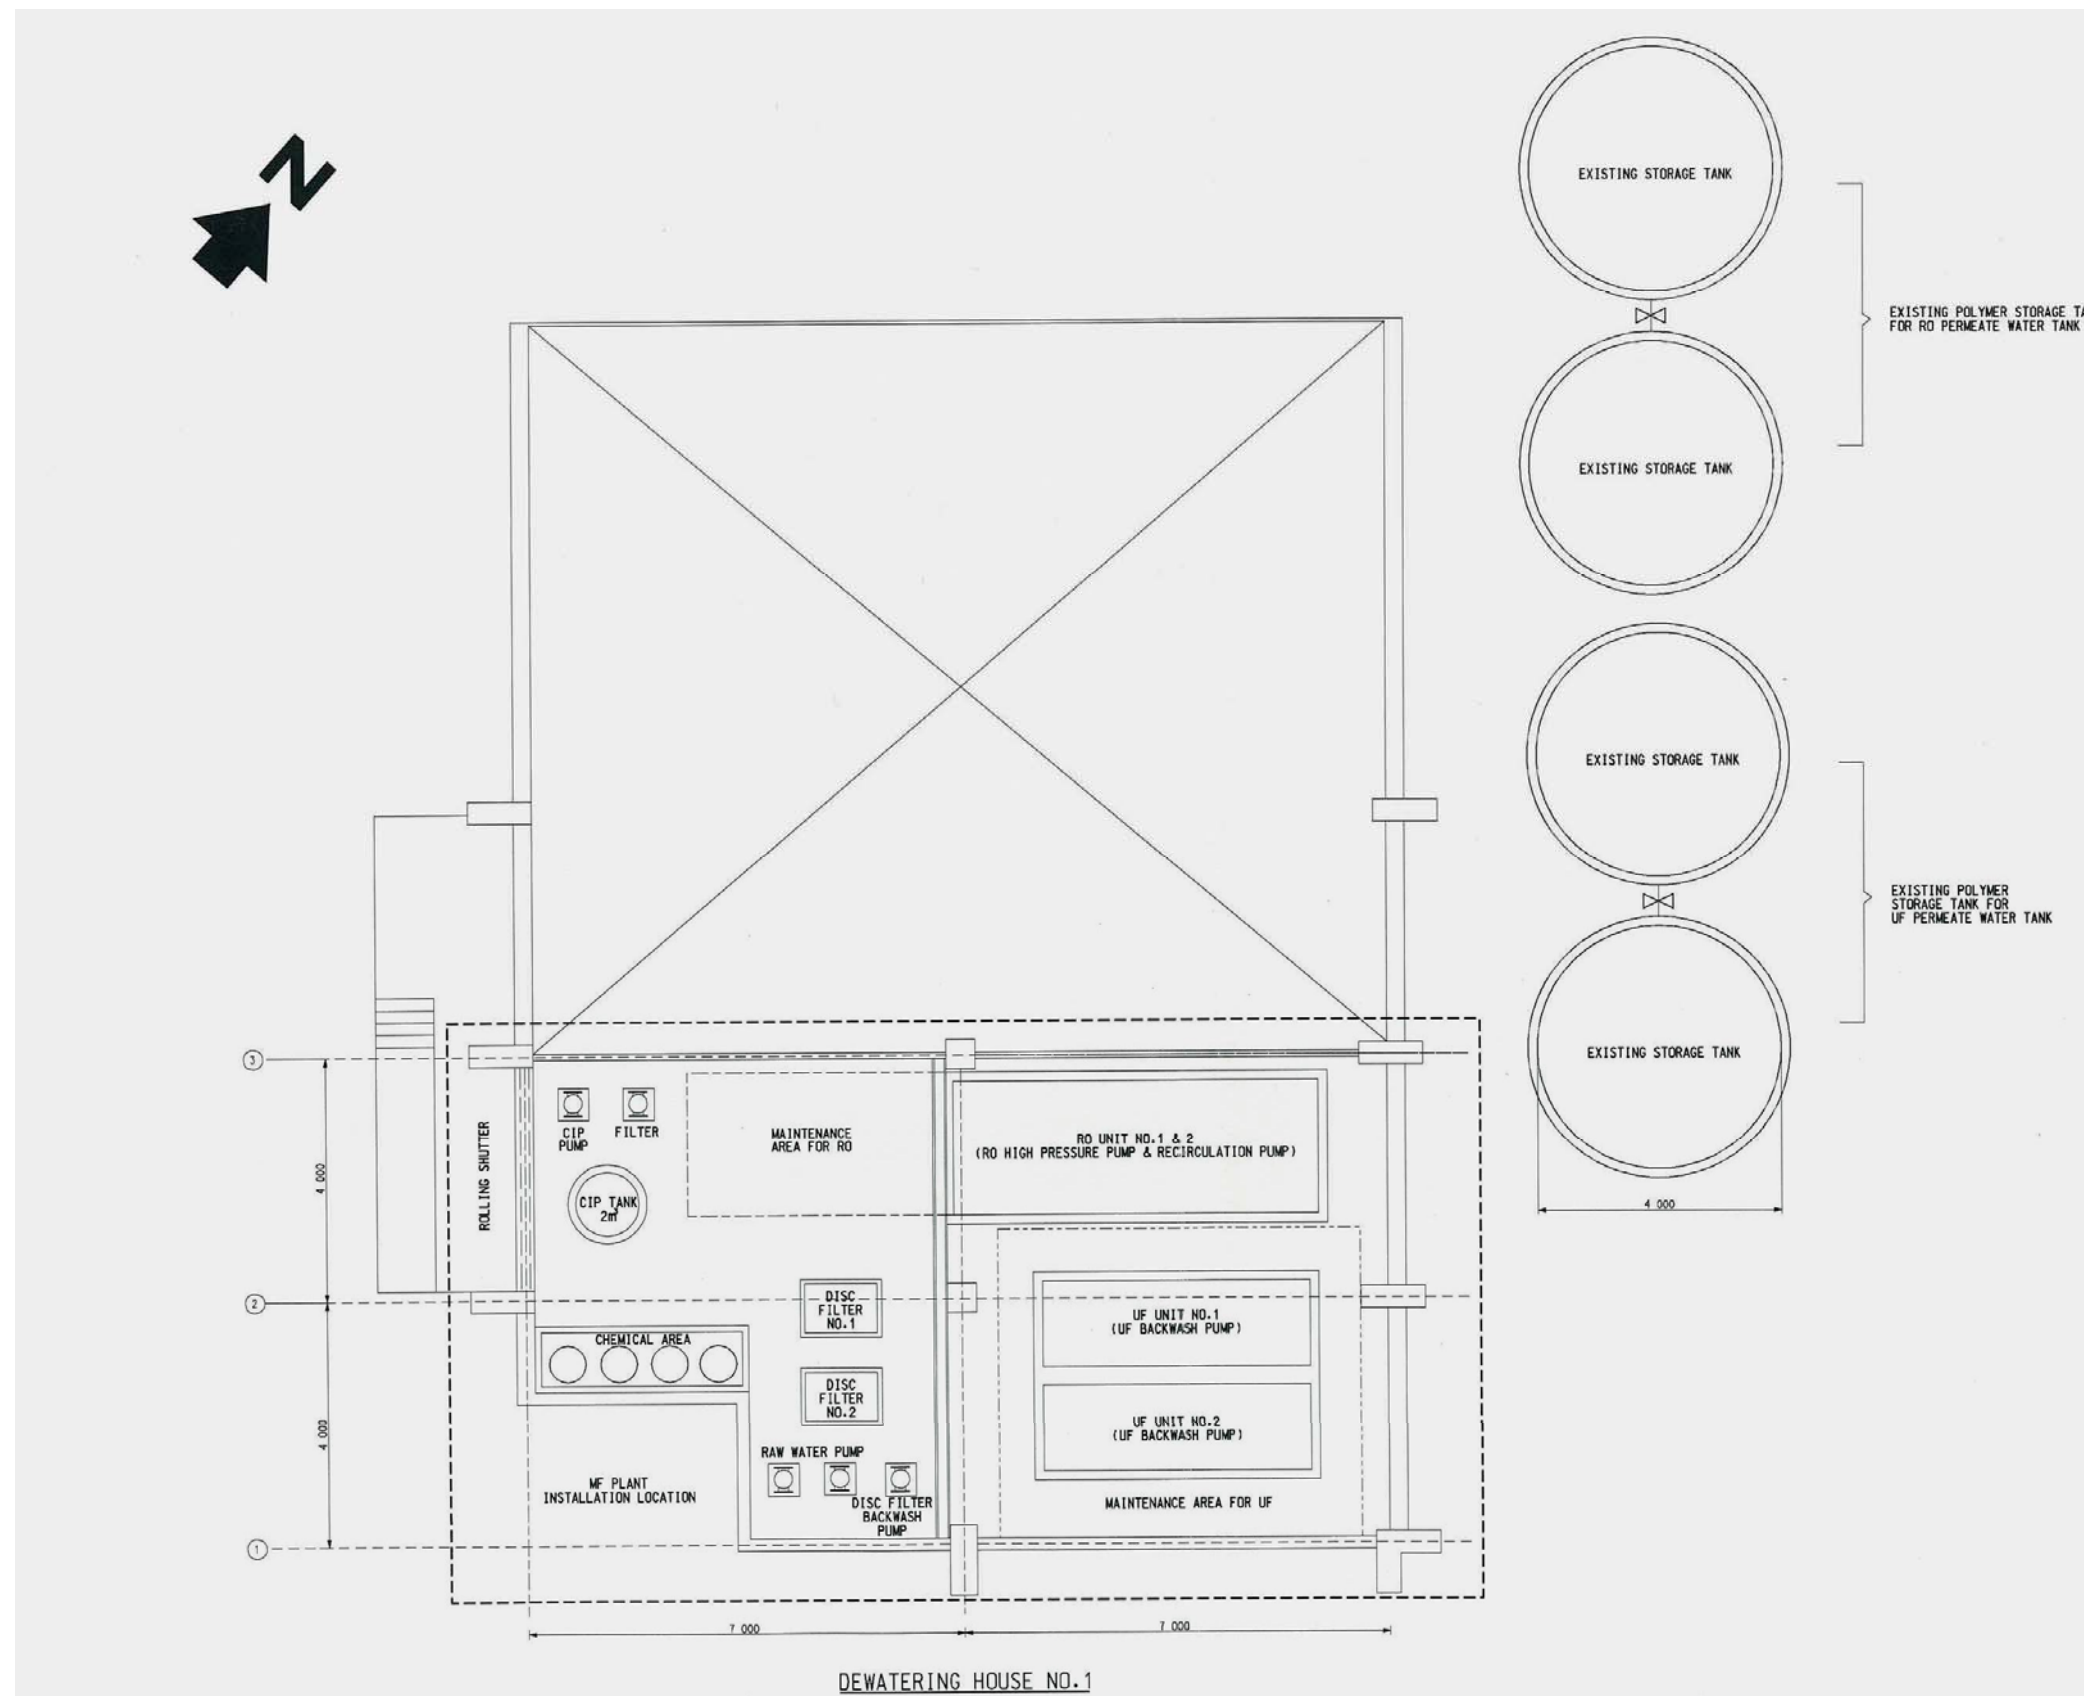

Project Title: Water Reclamation Facilities in Shatin Sewage Treatment Works
 工程項目名稱: 沙田污水處理廠的再造水生產品設施

Environment Permit No.: EP-350/2009/A
 環境許可證編號: EP-350/2009/A

Figure 2: General Arrangement of Membrane Filtration Plant

圖 2：薄膜過濾裝置的整體排列

