


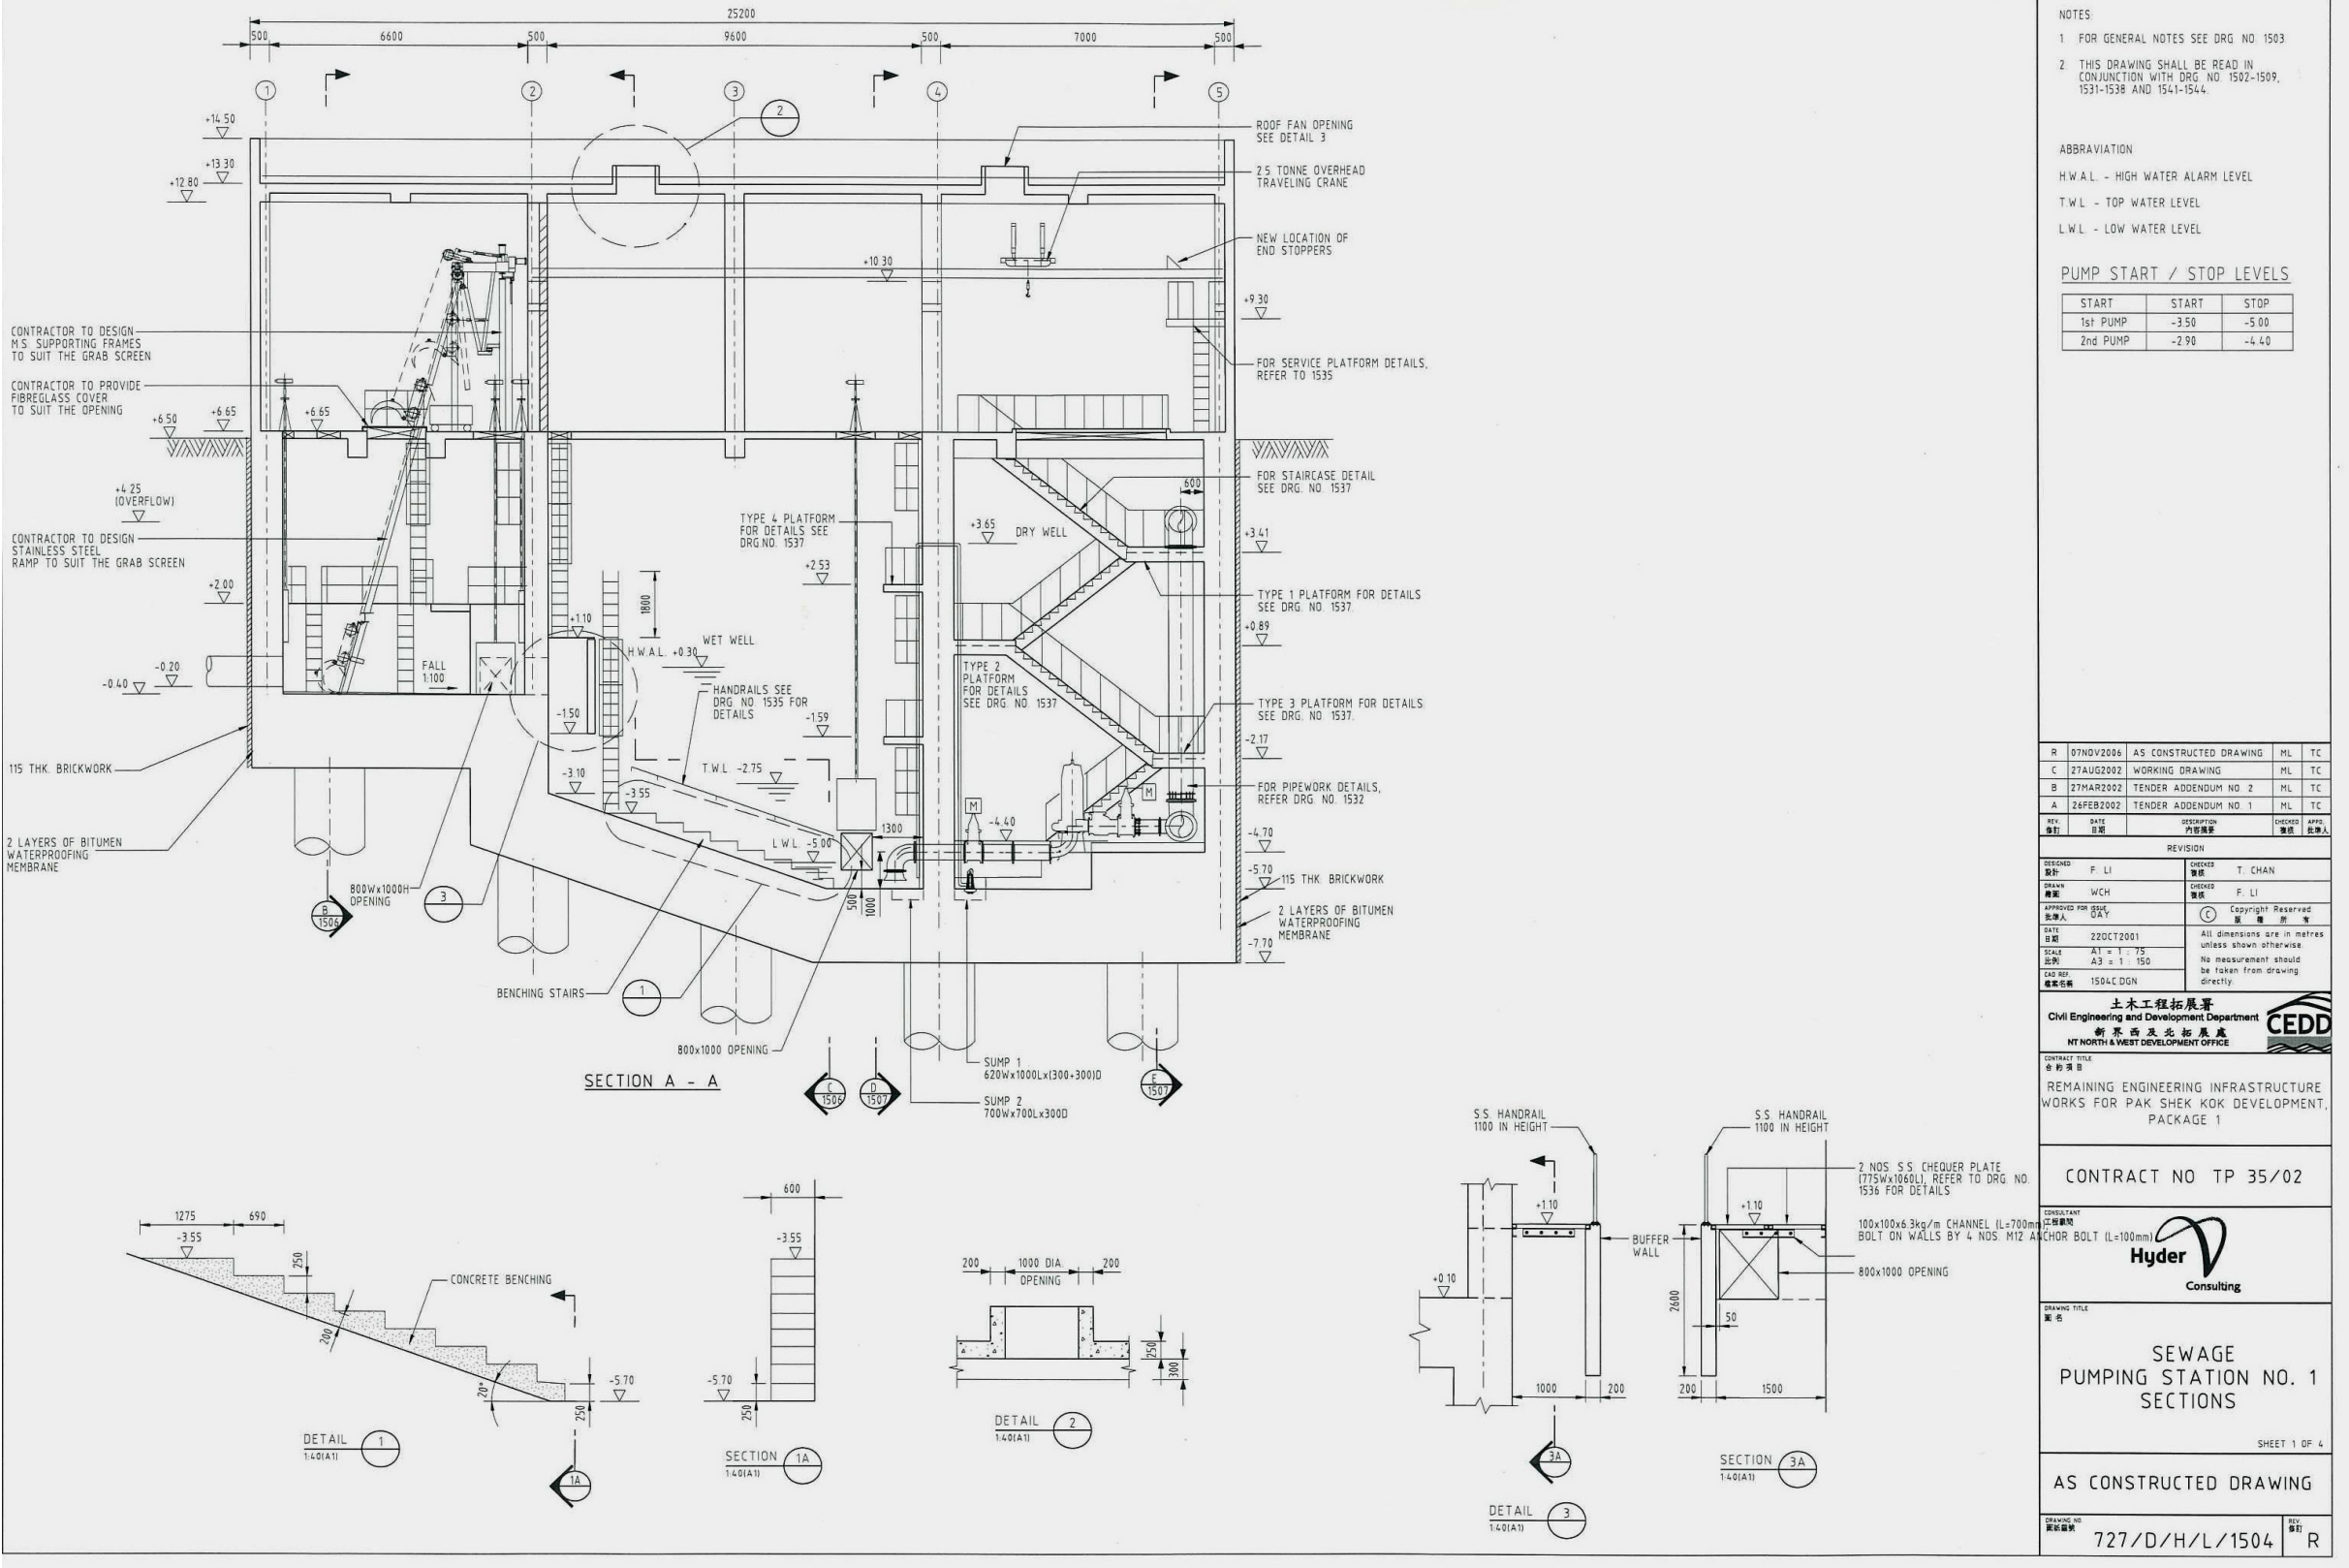

Project Title: Sewage Pumping Station No.1 at Pak Shek Kok, Tai Po, N.T.
工程項目名稱: 新界大埔白石角一號污水泵房

Environment Permit No.: FEP-01/108/2001
環境許可證編號: FEP-01/108/2001

(Extracted from the Application No.: FEP-091/2009)
(摘錄自申請編號: FEP-091/2009)

Figure 6: Sewage Pumping Station No. 1 Sections
圖 6: 一號污水泵房的剖面圖

