
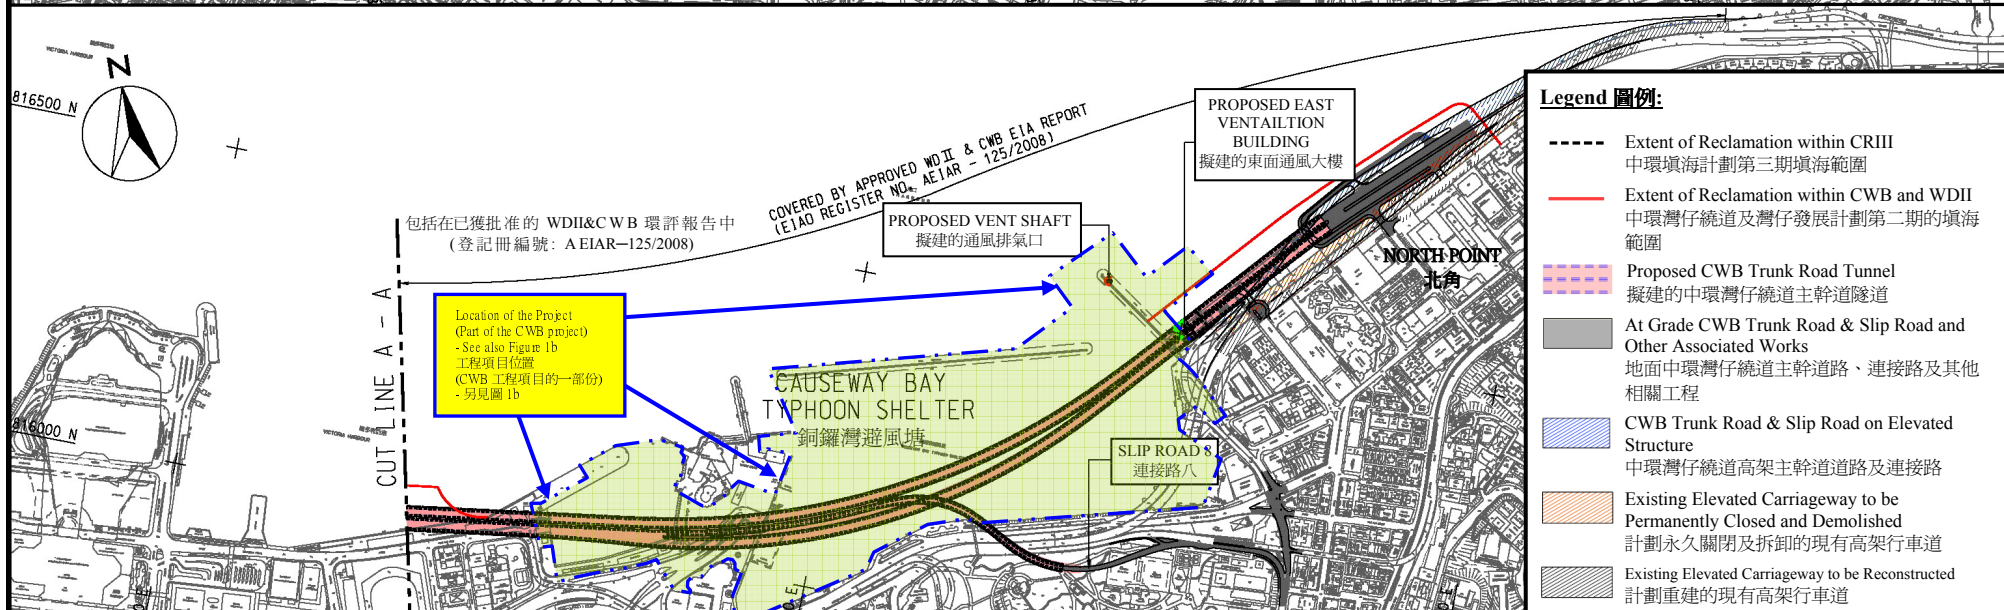


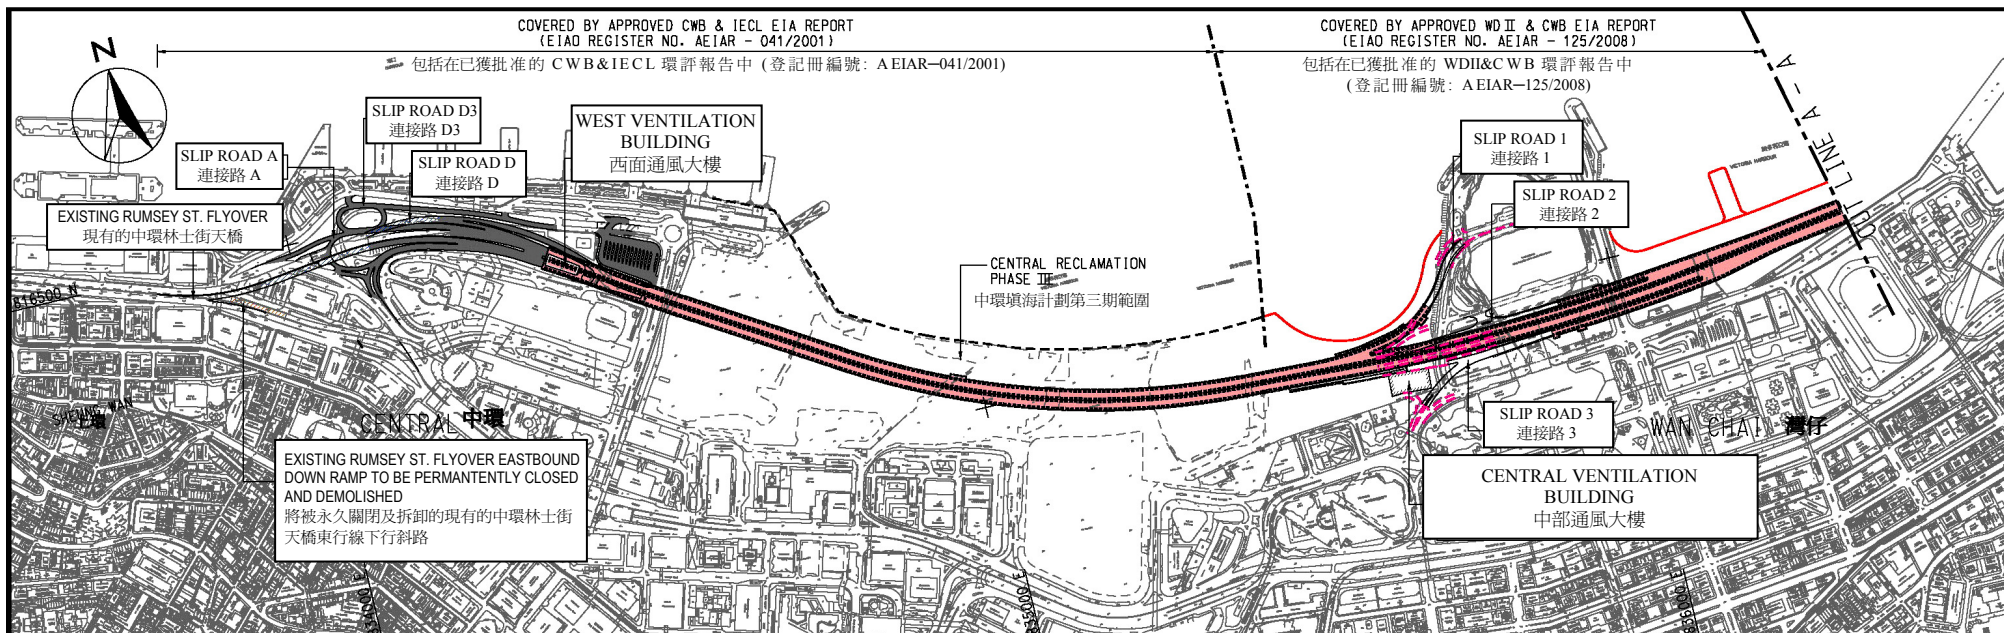

Project Title: Central-Wan Chai Bypass - Tunnel (Causeway Bay Typhoon Shelter Section)
(Contract No. HY/2009/15) - Tunnel Works
工程項目名稱: 中環灣仔繞道-隧道工程(銅鑼灣避風塘段) (合約編號: HY/2009/15) - 隧道工程

Environmental Permit No. : FEP-06-364/2009/A
環境許可證編號 : FEP-06-364/2009/A

Figure 1a : Location of the Project
圖 1a : 工程項目位置

(This figure was prepared based on Figure 1 of Application for Further Environmental Permit (Application No.: FEP-118/2010))
(本圖是根據申請新的環境許可證 (申請書編號 FEP-118/2010) 圖 1 編製)