


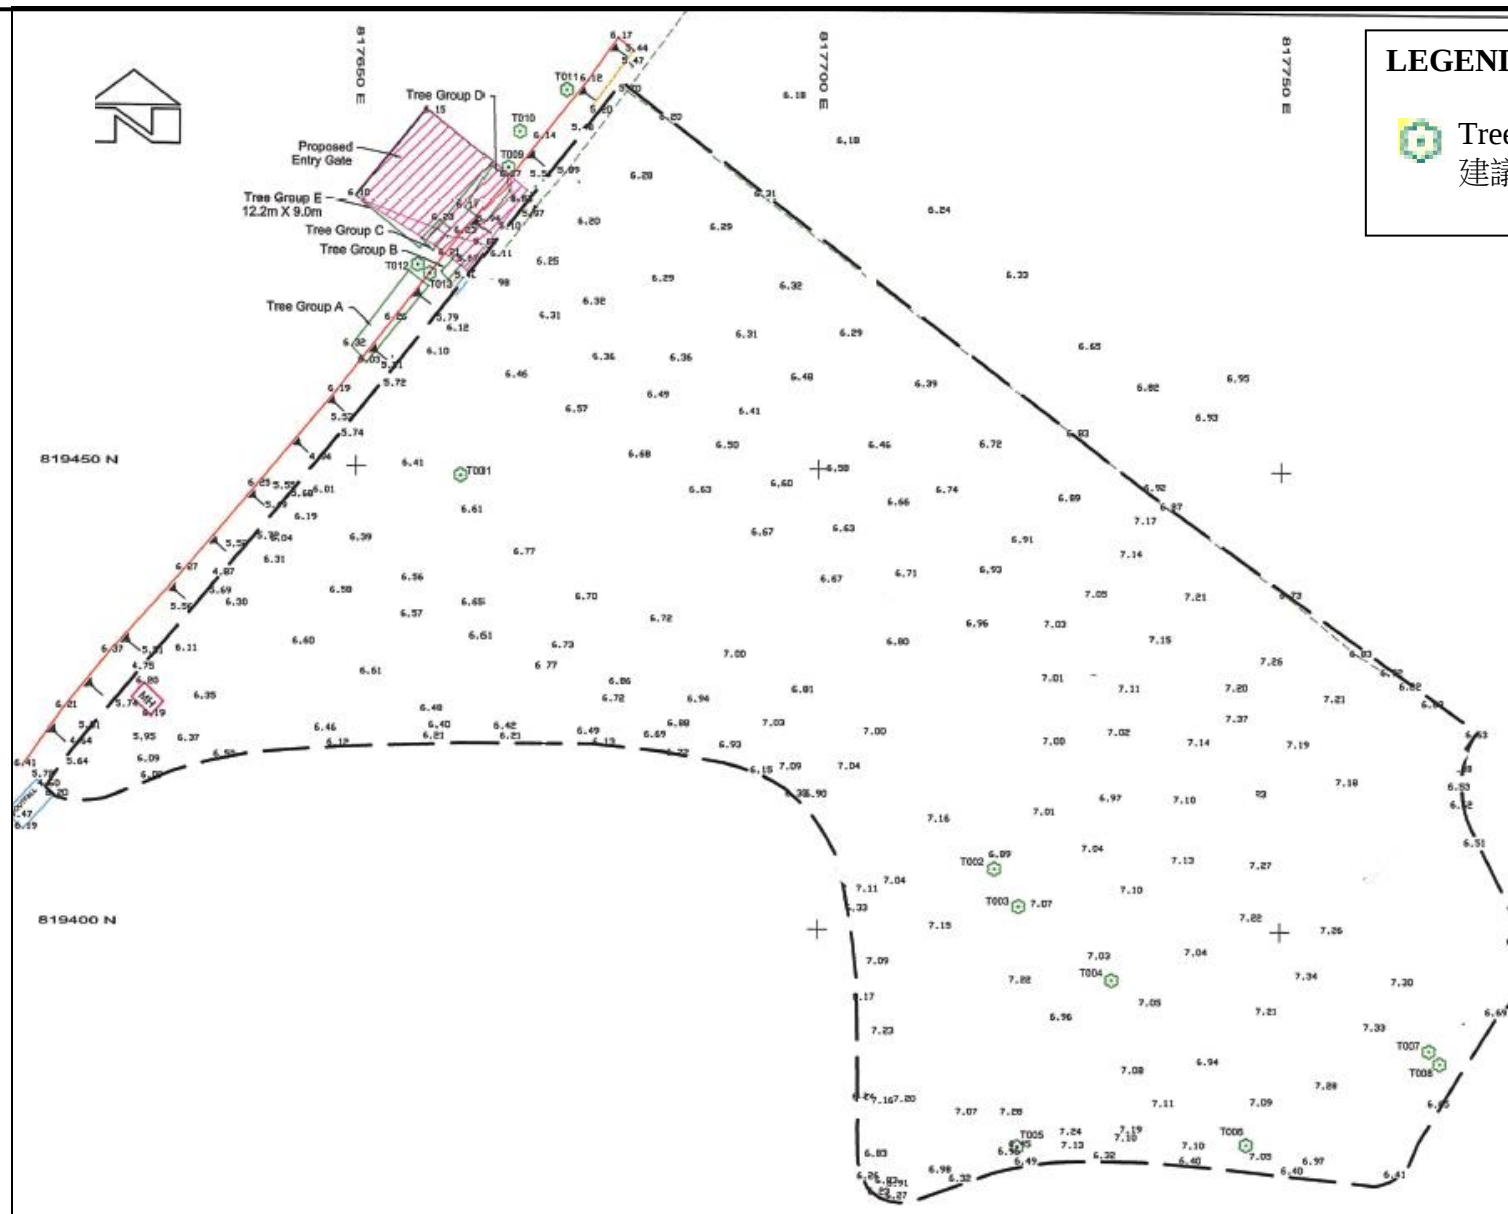

Project Title: Wan Chai Development Phase II and Central-Wan Chai Bypass
工程項目名稱：灣仔發展計劃第二期及中環灣仔繞道

Environmental Permit No. : EP - 364/2009/C
環境許可證編號 : EP - 364/2009/C

Figure 7: Location Plan for Trees to be Retained at Siu Ho Wan Works Area
圖 7: 建議於小蠔灣工地保留的樹木位置圖

(This figure was prepared based on Tree Location Plan of Application for Variation of Environmental Permit and attachments (Application No.: VEP-374/2012))
(本圖是根據更改的環境許可證申請文件(申請書編: AEP-374/2012) 樹木位置圖編製)