


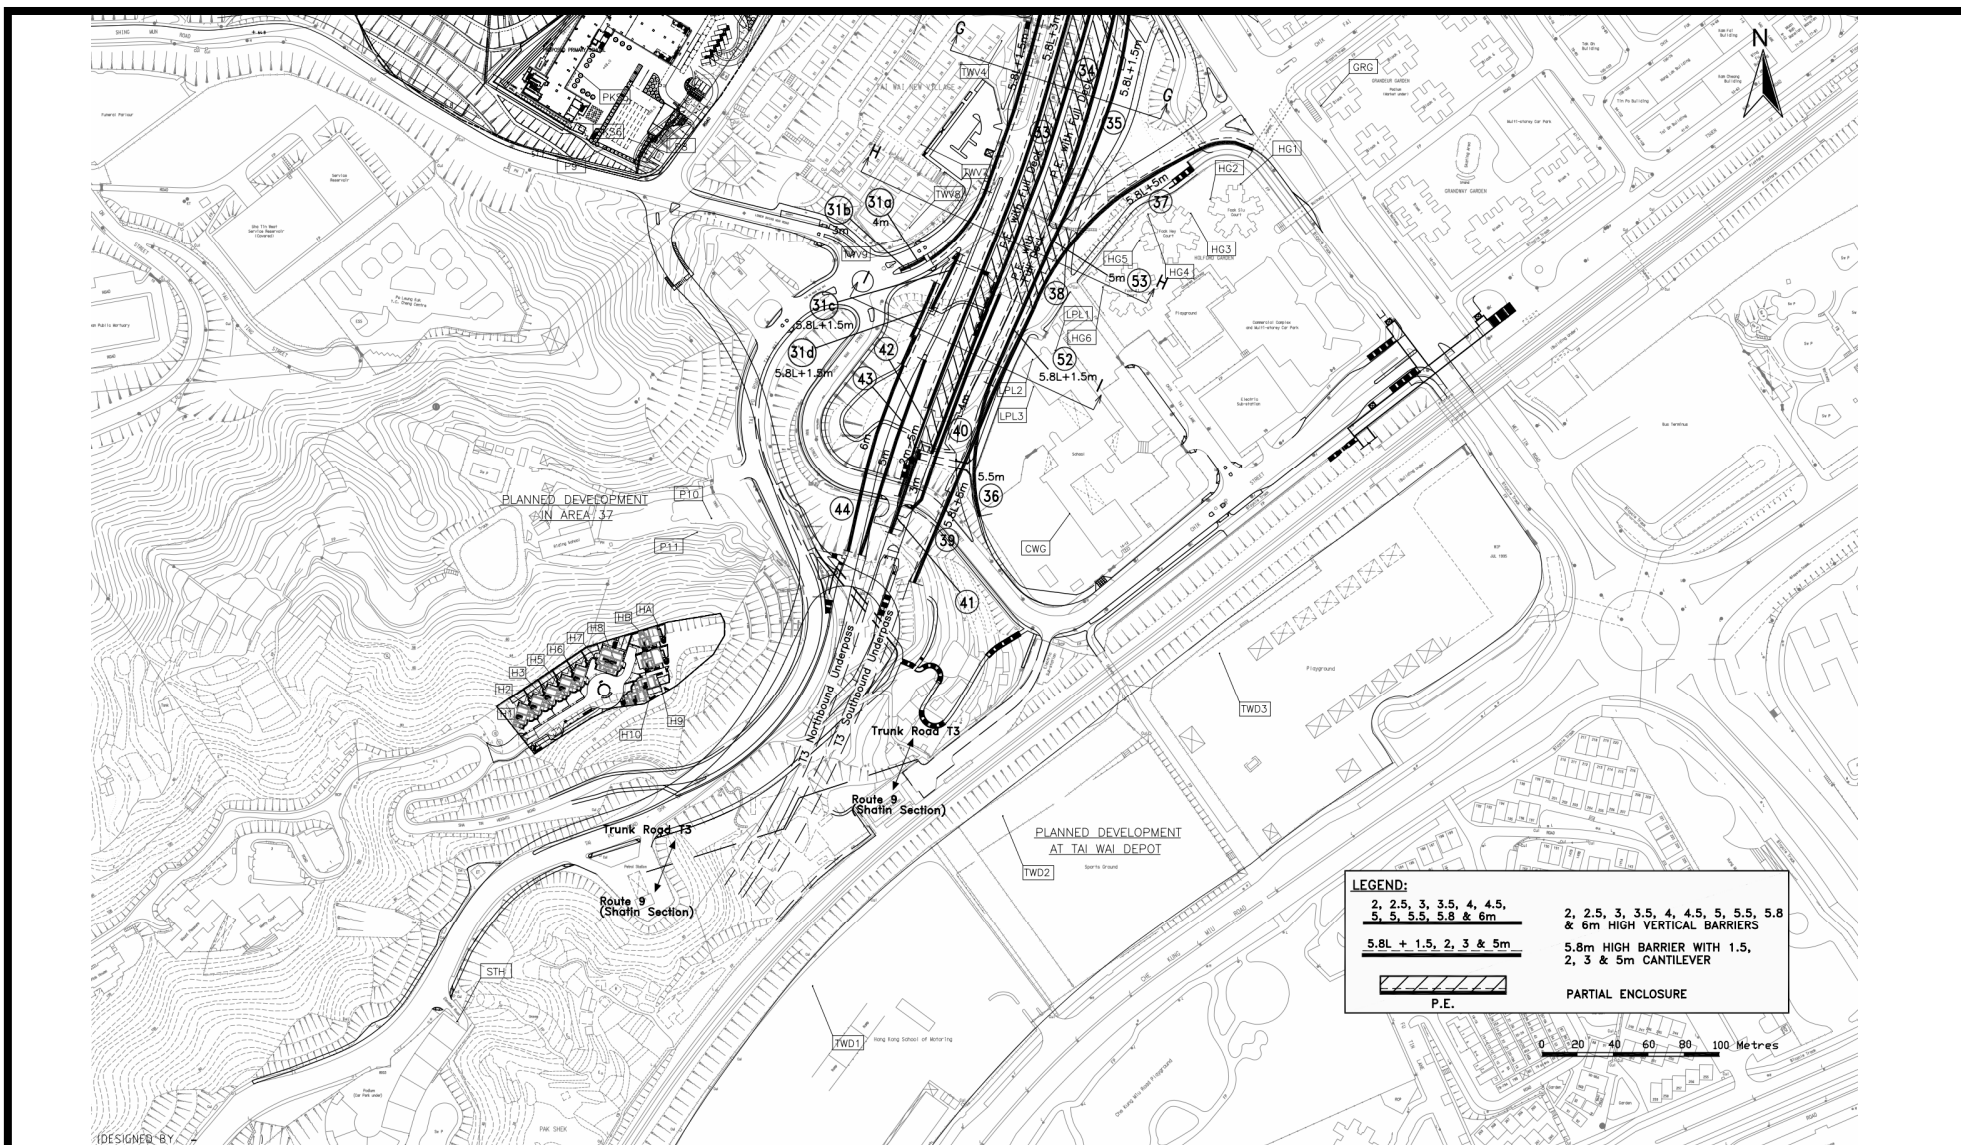

**Project Title: Sha Tin New Town – Stage II,
Road T3 and Associated
Roadworks**

Environmental Permit No.: EP-135/2002/I

**Figure 5 : Location of the Noise Barriers and Enclosures (to be implemented
before commencement of operation of the Project)**

**(Reproduced from Drawing No.T3/SSK5256 submitted under the Application for
Variation of Environmental Permit (Application No.: VEP-235/2007))**

