


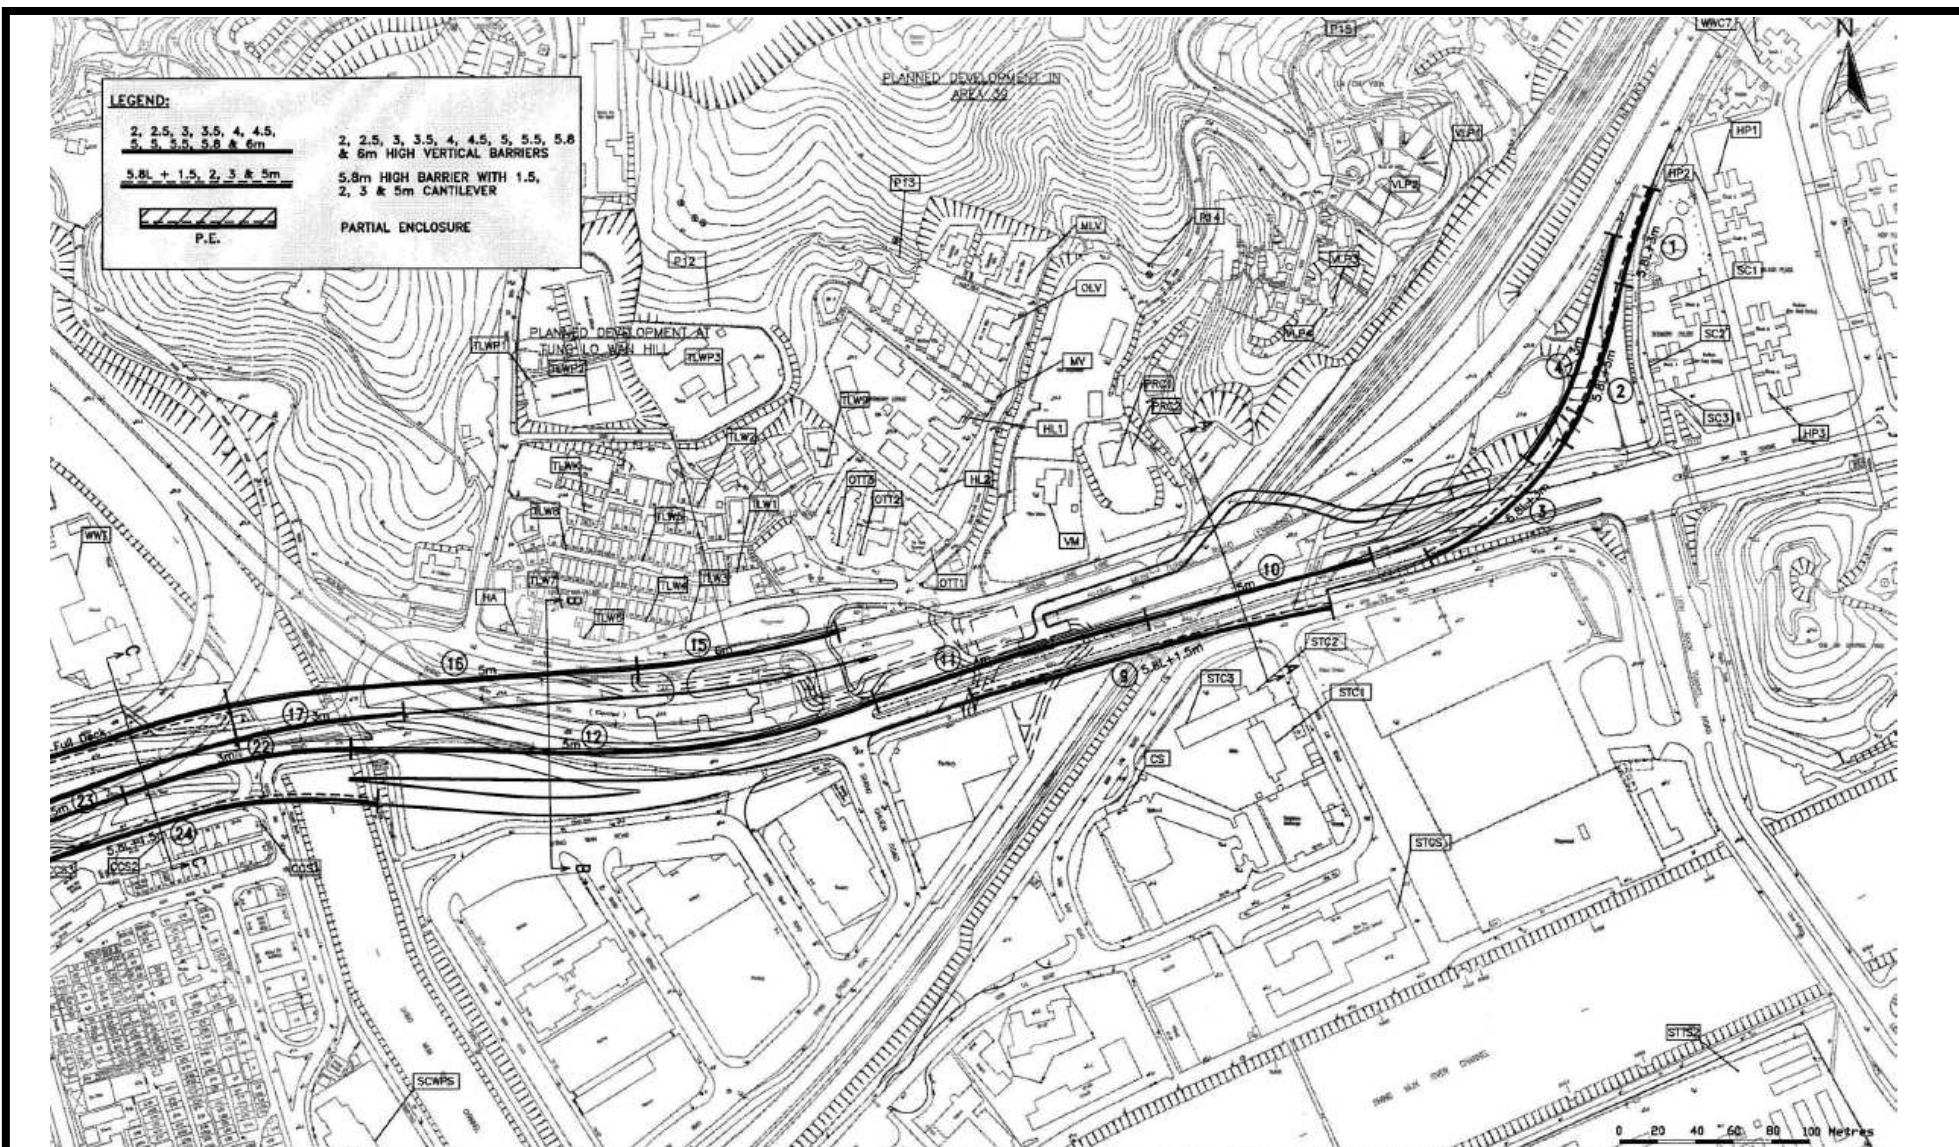

**Project Title: Sha Tin New Town – Stage II,
Road T3 and Associated
Roadworks**

Environmental Permit No.: EP-135/2002/J

**Figure 3 : Location of the Noise Barriers and Enclosures
(to be implemented before commencement of operation of the Project)**

**(Reproduced from Drawing No. T3/SSK4405B submitted under the Application for
Variation of Environmental Permit (Application No.: VEP-235/2007))**

