

- NOTES:**
1. ALL DIMENSIONS SHALL BE IN METRES UNLESS STATED OTHERWISE.
 2. GRID LINES SHALL BE HONG KONG METRIC GRID 1940.
 3. THE BOTTOM OF THE CHANNEL SHALL BE LINED WITH A10-40P.
 4. SIDE SLOPES OF THE CHANNEL SHALL BE LINED WITH GRASSCOTE OR GABION.
 5. ALL WORKS SHALL BE 1.0m ±.
 6. ORNAMENTAL SHRUB SPECIES SHALL REFER TO DRD. NO. 75202/2001.
7. SOIL MIX SHALL BE 600mm DEEP WITH 75mm OF BALCH.

- LEGEND:**
- SITE BOUNDARY
 - PROPOSED CHANNEL
 - PROPOSED SLOPE
 - CENTRE LINE OF PROPOSED CHANNEL
 - INVERT LEVEL OF CHANNEL (LWD)
 - EXISTING TREES RETAINED
 - HEAVY STANDARD SIZE TREE
 - TRANSPLANTED TREE LOCATION
 - ORNAMENTAL SHRUB
 - CLUSTERED HOUSES (PHASE 1) PARTHENOCLYSIS NIVALATANA

WORKING DRAWING	SCALE: 1/1000
TENDER ADDENDUM NO. 1	SCALE: 1/1000
TENDER DRAWING	SCALE: 1/1000
DATE: 2006	DATE: 2006

D DRAINAGE SERVICES DEPARTMENT, THE GOVERNMENT OF THE HONG KONG SPECIAL ADMINISTRATIVE REGION


CONTRACT NO. D0200001
DRAINAGE IMPROVEMENT WORKS IN SAUKING

COMPENSATORY PLAN IN HO CHUNG
SHEET 2 OF 2


MAUNSELL | AECOM
Maunsell Consultants Asia Ltd.
茂源(亞洲)建築及地政有限公司

DRGNO. 72302/30128
DATE: 10/2006
SCALE: 1:500
METRES

WORKING DRAWING
© COPYRIGHT RESERVED
茂源 所有

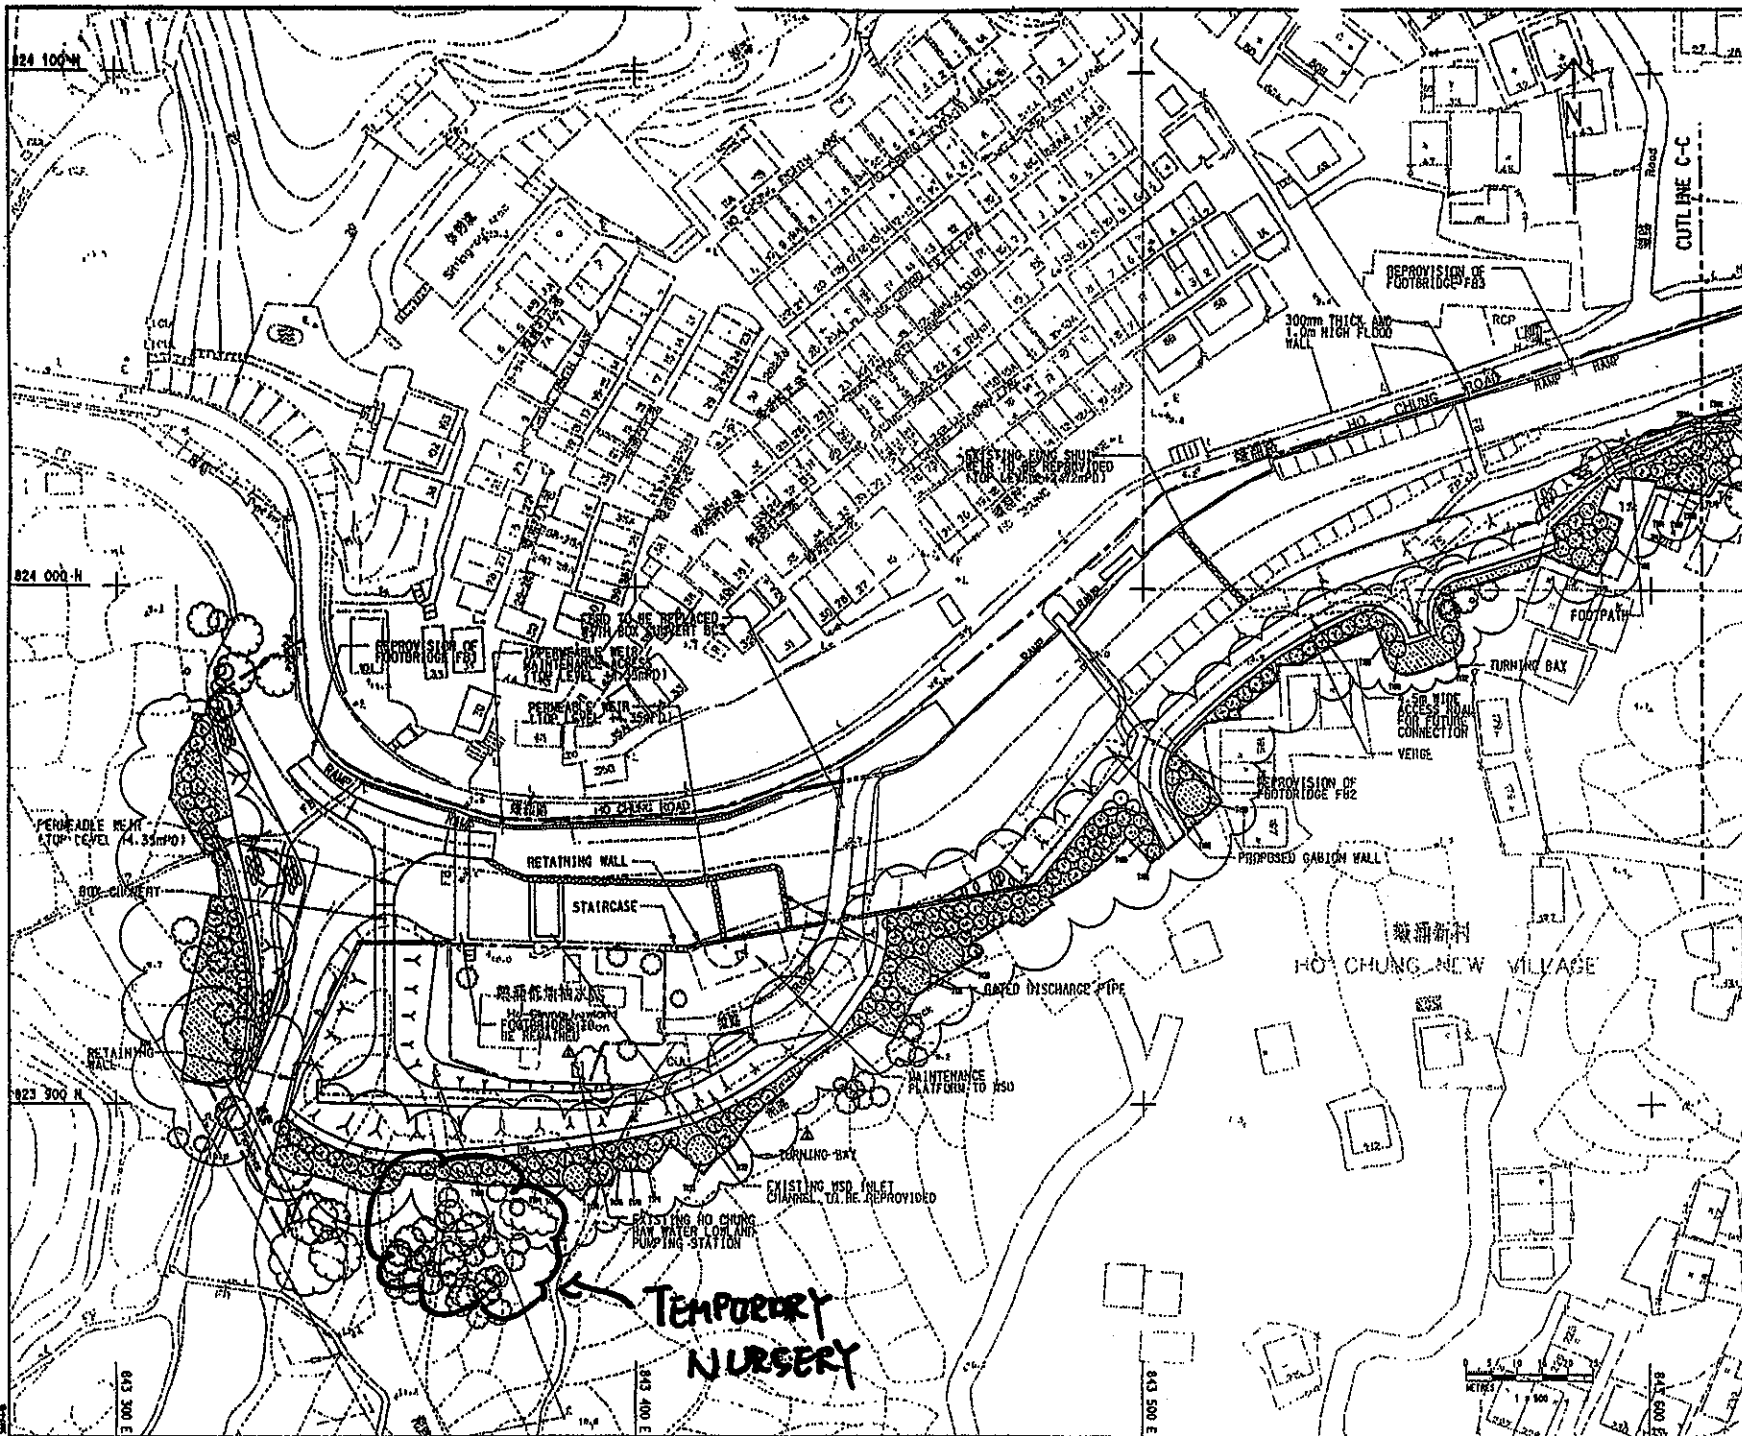

- NOTES:**
1. ALL DIMENSIONS SHALL BE IN METRES UNLESS STATE OTHERWISE.
 2. GRID LINES SHALL BE HONG KONG METRIC GRID 1910.
 3. THE BOTTOM OF THE CHANNEL SHALL BE LINED WITH RIP-RAP.
 4. SLOE SLOPES OF THE CHANNEL SHALL BE LINED WITH GRASSCLOTH OR MATING.
 5. ALL WORKS SHALL BE 1:50.
 6. ORNAMENTAL SPECIES SHALL REFER TO SPEC. NO. 72302/3011.
 7. SOIL MIX SHALL BE 80%M DEEP WITH 20% OF SAND.

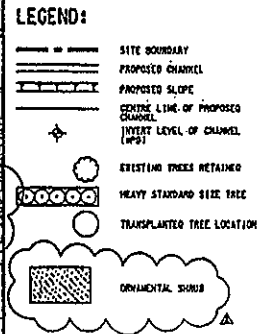

WORKING DRAWING	SCALE: 1:50 (A4)
TENDER ADDENDUM NO. 1	SCALE: 1:50 (A4)
TENDER DRAWING	SCALE: 1:50 (A4)
DR	SCALE: 1:50 (A4)

D DRAINAGE SERVICES DEPARTMENT,
 THE GOVERNMENT OF THE HONG KONG
 SPECIAL ADMINISTRATIVE REGION
 CONTRACT NO. DD200601
 DRAINAGE IMPROVEMENT WORKS IN SHAIKONG


**COMPENSATORY PLAN
IN HO CHUNG**
SHEET 1 OF 2

MAUNSELL | AECOM
 Maunsell Consultants Asia Ltd.
 九龍(旺角)彌敦道有限公司

DRG. NO. 圖號	72302/3011B
DATE 日期	06/2006/01
SCALE 比例	1:50
STATUS 圖況	WORKING DRAWING
COPYRIGHT RESERVED 版權保留	

Contract No. DC/2006/01

Photographic Record of Temporary Nursery Location at Ho Chung

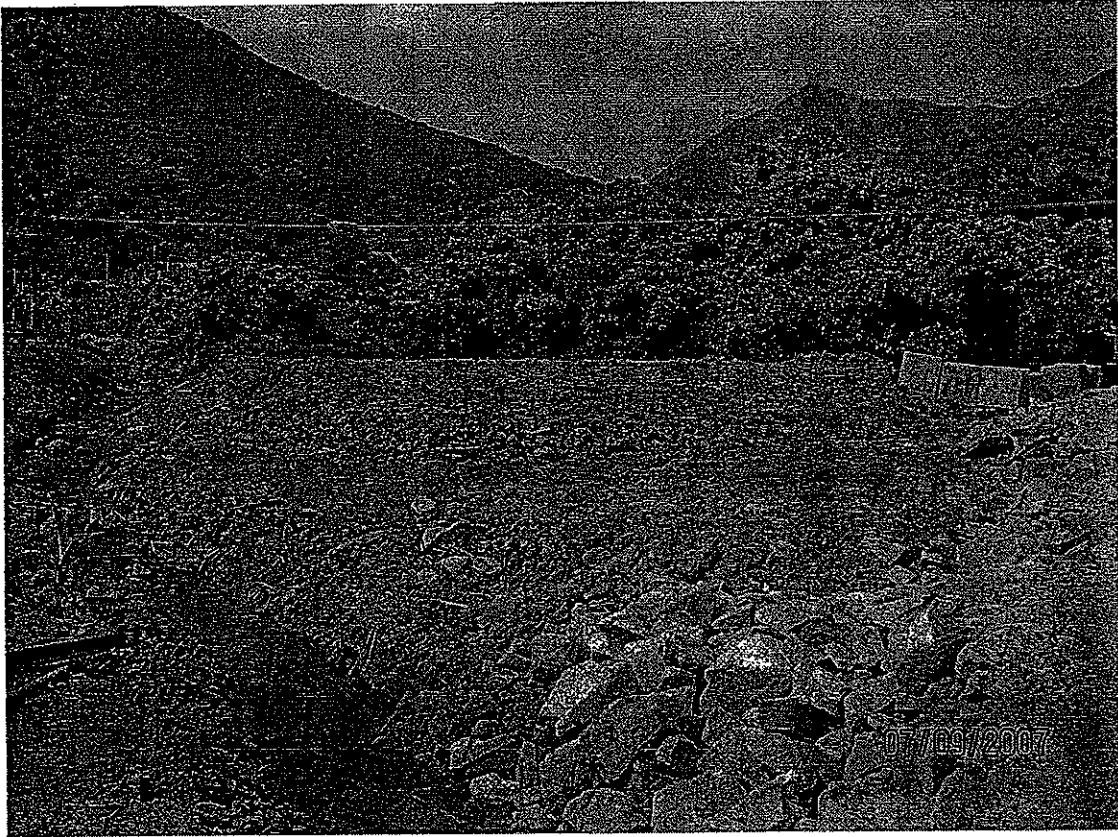

Temporary Nursery at Ho Chung