

356


355



FILE: 0901_URS_VL010709/URB/C04/451.dgn
 DATE: 18-JUN-2009 09:58:05
 PLOT: 0901_URS_VL010709/URB/C04/451.dgn
 PRINTED BY: EHS
 FILENAME: IMPRINT2009_GALP/C04000_T_URB_URB_C04_451.dgn


				DRAWN: SAN		 EXPRESS RAIL LINK (XRL)		ORIGINATOR: Planning, Urban Design, Landscape, Golf & Environmental Consultants Urbis Limited, 8/F, Siu On Centre, 88 Lockhart Road, Wan Chai, Hong Kong. Tel: 2802 3333 Fax: 2802 8662 		TITLE: CONSULTANCY AGREEMENT NO. C8001 TREE TRANSPLANTING / FELLING COMPENSATORY TREE PROPOSAL KEY PLAN FOR TUEN MUN DISTRICT		
				DESIGNED: JP								
				CHECKED: TD								
				APPROVED: AD								
				DATE: 19 JUN 2009								
				A3 THIRD ISSUE		SAN 15JAN09 AD						
				A2 SECOND ISSUE		SAN 27JUL09 AD						
				A1 FIRST ISSUE		SAN 19JAN09 AD						
REV	DESCRIPTION	BY	DATE	APPROVED	REV	DESCRIPTION	BY	DATE	APPROVED	SCALE: 1:15000 @ A1	DRAWING NO: C8001/T/XRL/URB/C04/451	REV: A3

PLOT DRW: J:\ASCL\PL01\DRW\HPLU-A3C.dwg
 MODELNAME: Default
 FILENAME: J:\AMTR\23\DCN\CA\CP\8001.T_XRL_URB_C04_355A1.dgn
 15-Dec-2009 15:42:429

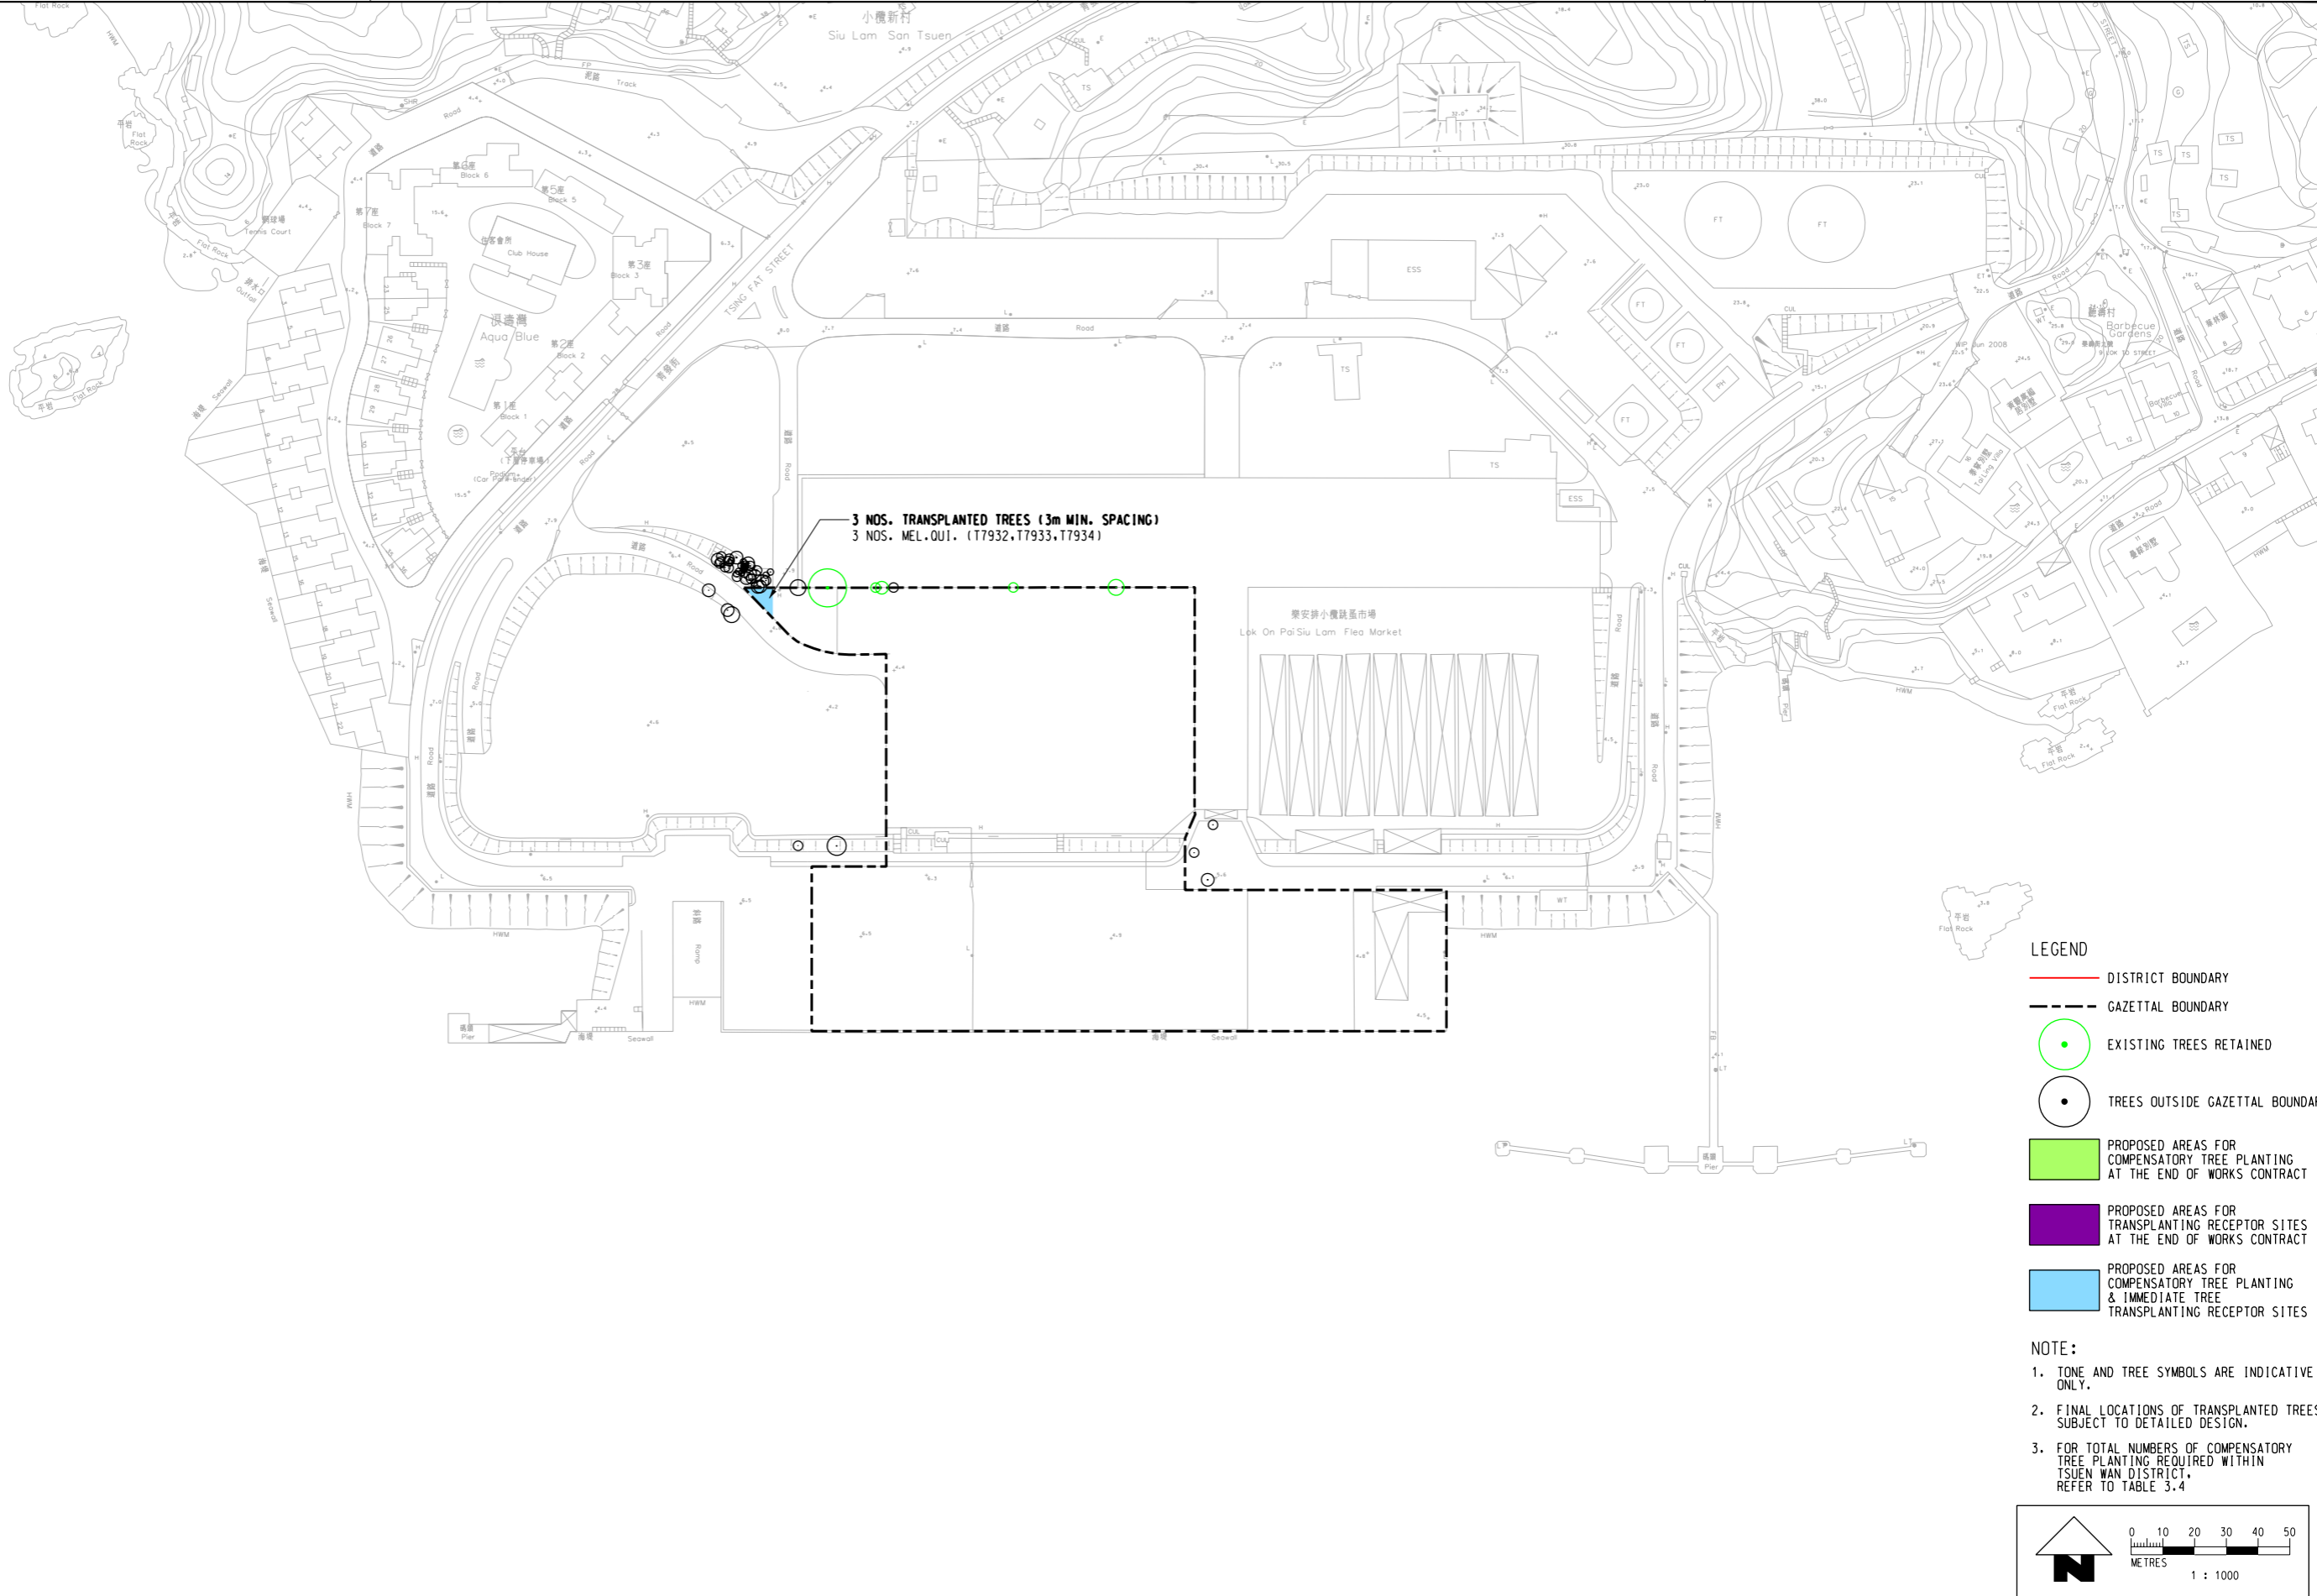

- LEGEND**
- DISTRICT BOUNDARY
 - GAZETAL BOUNDARY
 - EXISTING TREES RETAINED
 - TREES OUTSIDE GAZETAL BOUNDARY
 - PROPOSED AREAS FOR COMPENSATORY TREE PLANTING AT THE END OF WORKS CONTRACT
 - PROPOSED AREAS FOR TRANSPLANTING RECEPTOR SITES AT THE END OF WORKS CONTRACT
 - PROPOSED AREAS FOR COMPENSATORY TREE PLANTING & IMMEDIATE TREE TRANSPLANTING RECEPTOR SITES

- NOTE:**
1. TONE AND TREE SYMBOLS ARE INDICATIVE ONLY.
 2. FINAL LOCATIONS OF TRANSPLANTED TREES SUBJECT TO DETAILED DESIGN.
 3. FOR TOTAL NUMBERS OF COMPENSATORY TREE PLANTING REQUIRED WITHIN TSUEN WAN DISTRICT, REFER TO TABLE 3.4

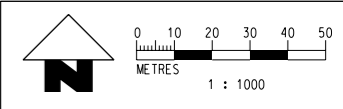


REV	DESCRIPTION	BY	DATE	APPROVED	REV	DESCRIPTION	BY	DATE	APPROVED
A1	FIRST ISSUE	SAN	15DEC09	AD					

DRAWN	SAN
DESIGNED	JP
CHECKED	TO
APPROVED	AD
DATE	15 DEC 2009
EXPRESS RAIL LINK (XRL)	
ORIGINATOR Planning, Urban Design, Landscape, Golf & Environmental Consultants Urbis Limited, 11/F Siu On Centre, 188 Lockhart Road, Wan Chai, Hong Kong. Tel 2802 3333 Fax 2802 8662	
CADD REF.	C8001.T_XRL_URB_C04_355A1.dgn

TITLE CONSULTANCY AGREEMENT NO. C8001 TREE TRANSPLANTING / FELLING COMPENSATORY TREE PROPOSAL FOR TSUEN WAN DISTRICT (SHEET 3 OF 4)	
SCALE	DRAWING NO.
1 : 1000 @ A1	C8001/T/XRL/URB/C04/355
REV.	A1

Maps reproduced with permission of the Director of Lands, © Hong Kong Government

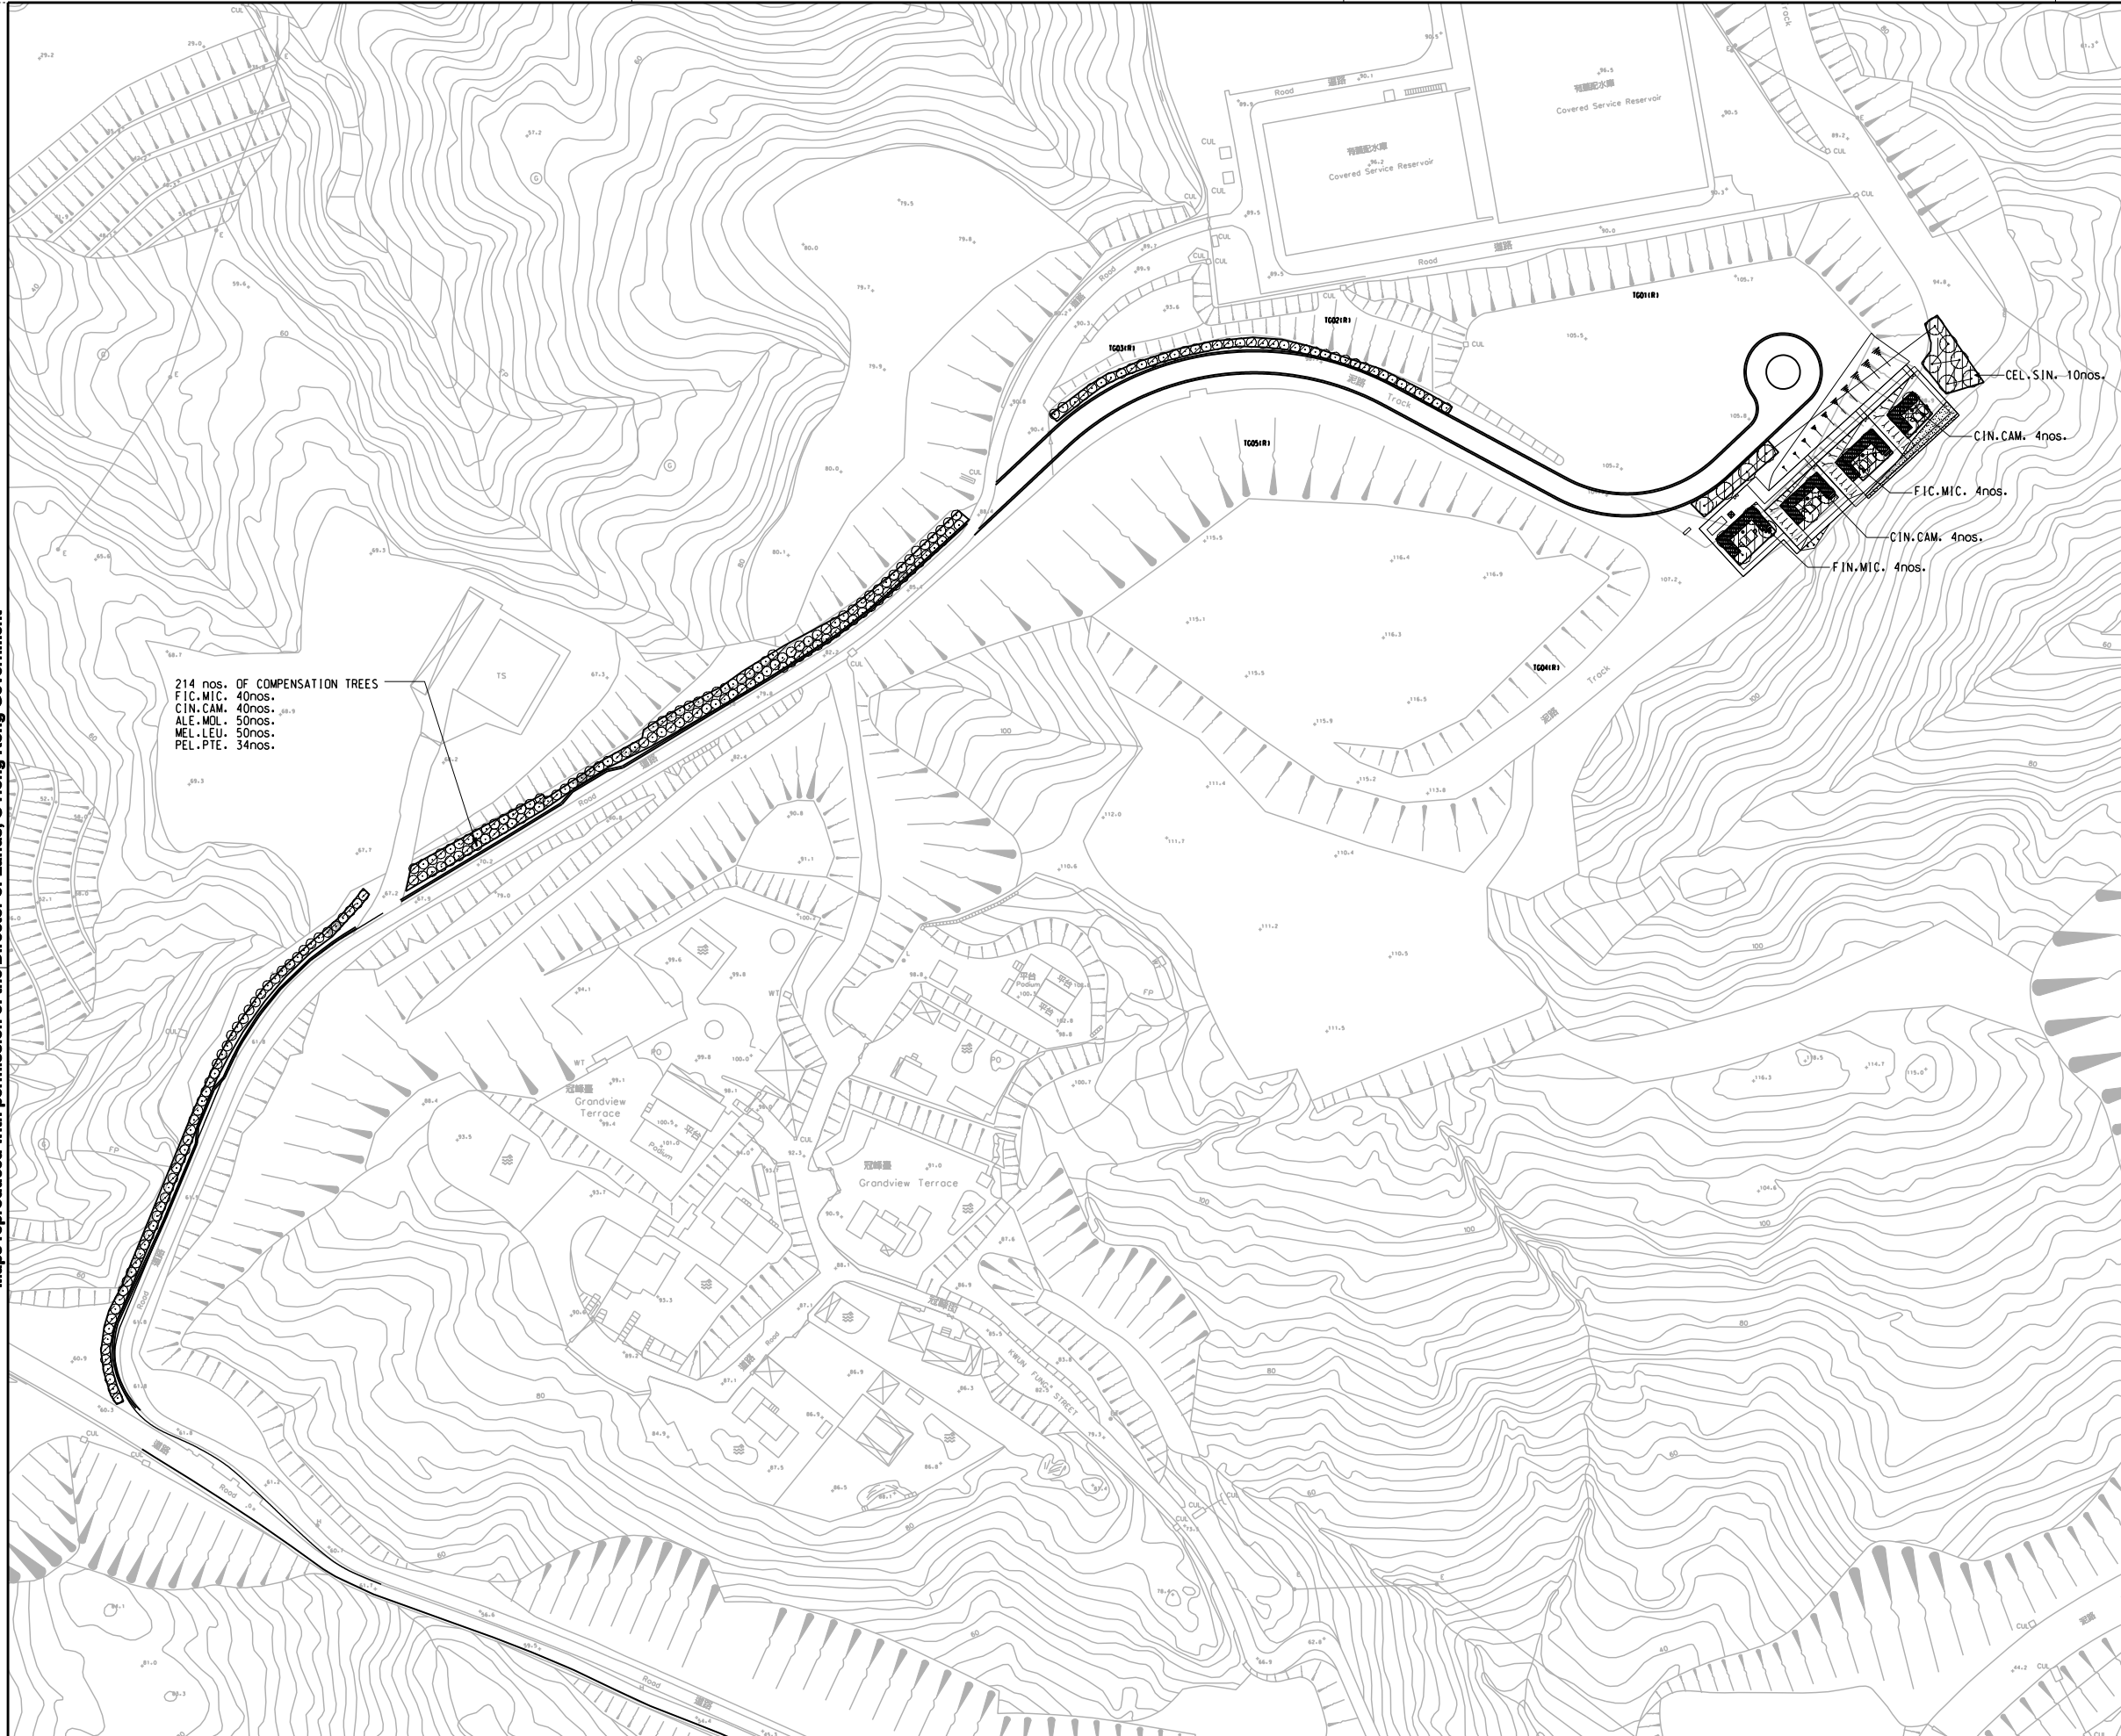

214 nos. OF COMPENSATION TREES
 FIC.MIC. 40nos.
 CIN.CAM. 40nos.
 ALE.MOL. 50nos.
 MEL.LEU. 50nos.
 PEL.PTE. 34nos.


NOTE:
 FOR GENERAL NOTE, REFER TO DWG.NO. 822/W/PHV/ATK/A58/800
LEGEND:
 FOR GENERAL LEGEND, REFER TO DWG.NO. 822/W/PHV/ATK/A58/801

Type 種類	Botanical Name 學名	Chinese Name 中文名稱	Standard 規格	Spacing 種植間距	Size (HxSPRxDIA) 規格	Quantity 數量
TREE 樹類						
CEL.SIN.	CELTIS SINENSIS	朴樹	STANDARD	AS SHOWN	3.5Mx2Mx0.06M	10
CIN.CAM.	CINNAMOMUM CAMPHORA	香樟	STANDARD	AS SHOWN	4Mx2.5Mx0.06M	48
FIC.MIC.	FICUS MICROCARPA	細葉榕	STANDARD	AS SHOWN	3.5Mx2.5Mx0.06M	48
ALE.MOL.	ALEURITES MOLUCCANA	石栗	STANDARD	AS SHOWN	4.5Mx2Mx0.06M	50
MEL.LEU.	MELALEUCA LEUCADENDRON	白千層	STANDARD	AS SHOWN	4Mx2Mx0.06M	50
PEL.PTE.	PELTOPHORUM PTEROCARPUM	雙翼豆	STANDARD	AS SHOWN	4Mx3Mx0.06M	34

HYDROSEEDING						
-	-	-	-	-	-	2486 SQM

LEGEND:

600 DEPTH PLANTING SOIL MIX ABOVE MIN. 600 MIN DEPTH SOUSOIL
 AREA = 2441 sqm

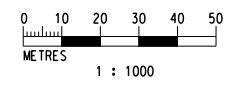


REV	DESCRIPTION	BY	DATE	APPROVED
B1	REVISION TO COMPENSATORY TREE	AC	DEC09	TM
A1	WORKING DRAWINGS - ACP	AC	DEC09	TM

DRAWN	SK
DESIGNED	AC
CHECKED	KN
APPROVED	TM
DATE	25/SEP/2009

MTR
 EXPRESS RAIL LINK
 ORIGINATOR
ATKINS Supported by Arup, TFP Farrells, DLS Kenneth Ng
 CADD REF. 822_W_PHV_ATK_A58_844B1.DGN

TITLE
 CONTRACT 822
 TSE UK TSUEN TO SHEK YAM TUNNELS
 SO KWAN WAT MAGAZINE
 LANDSCAPE PLAN

SCALE 1 : 500 (A1)
 DRAWING NO. 822/W/PHV/ATK/A58/844
 REV. B1

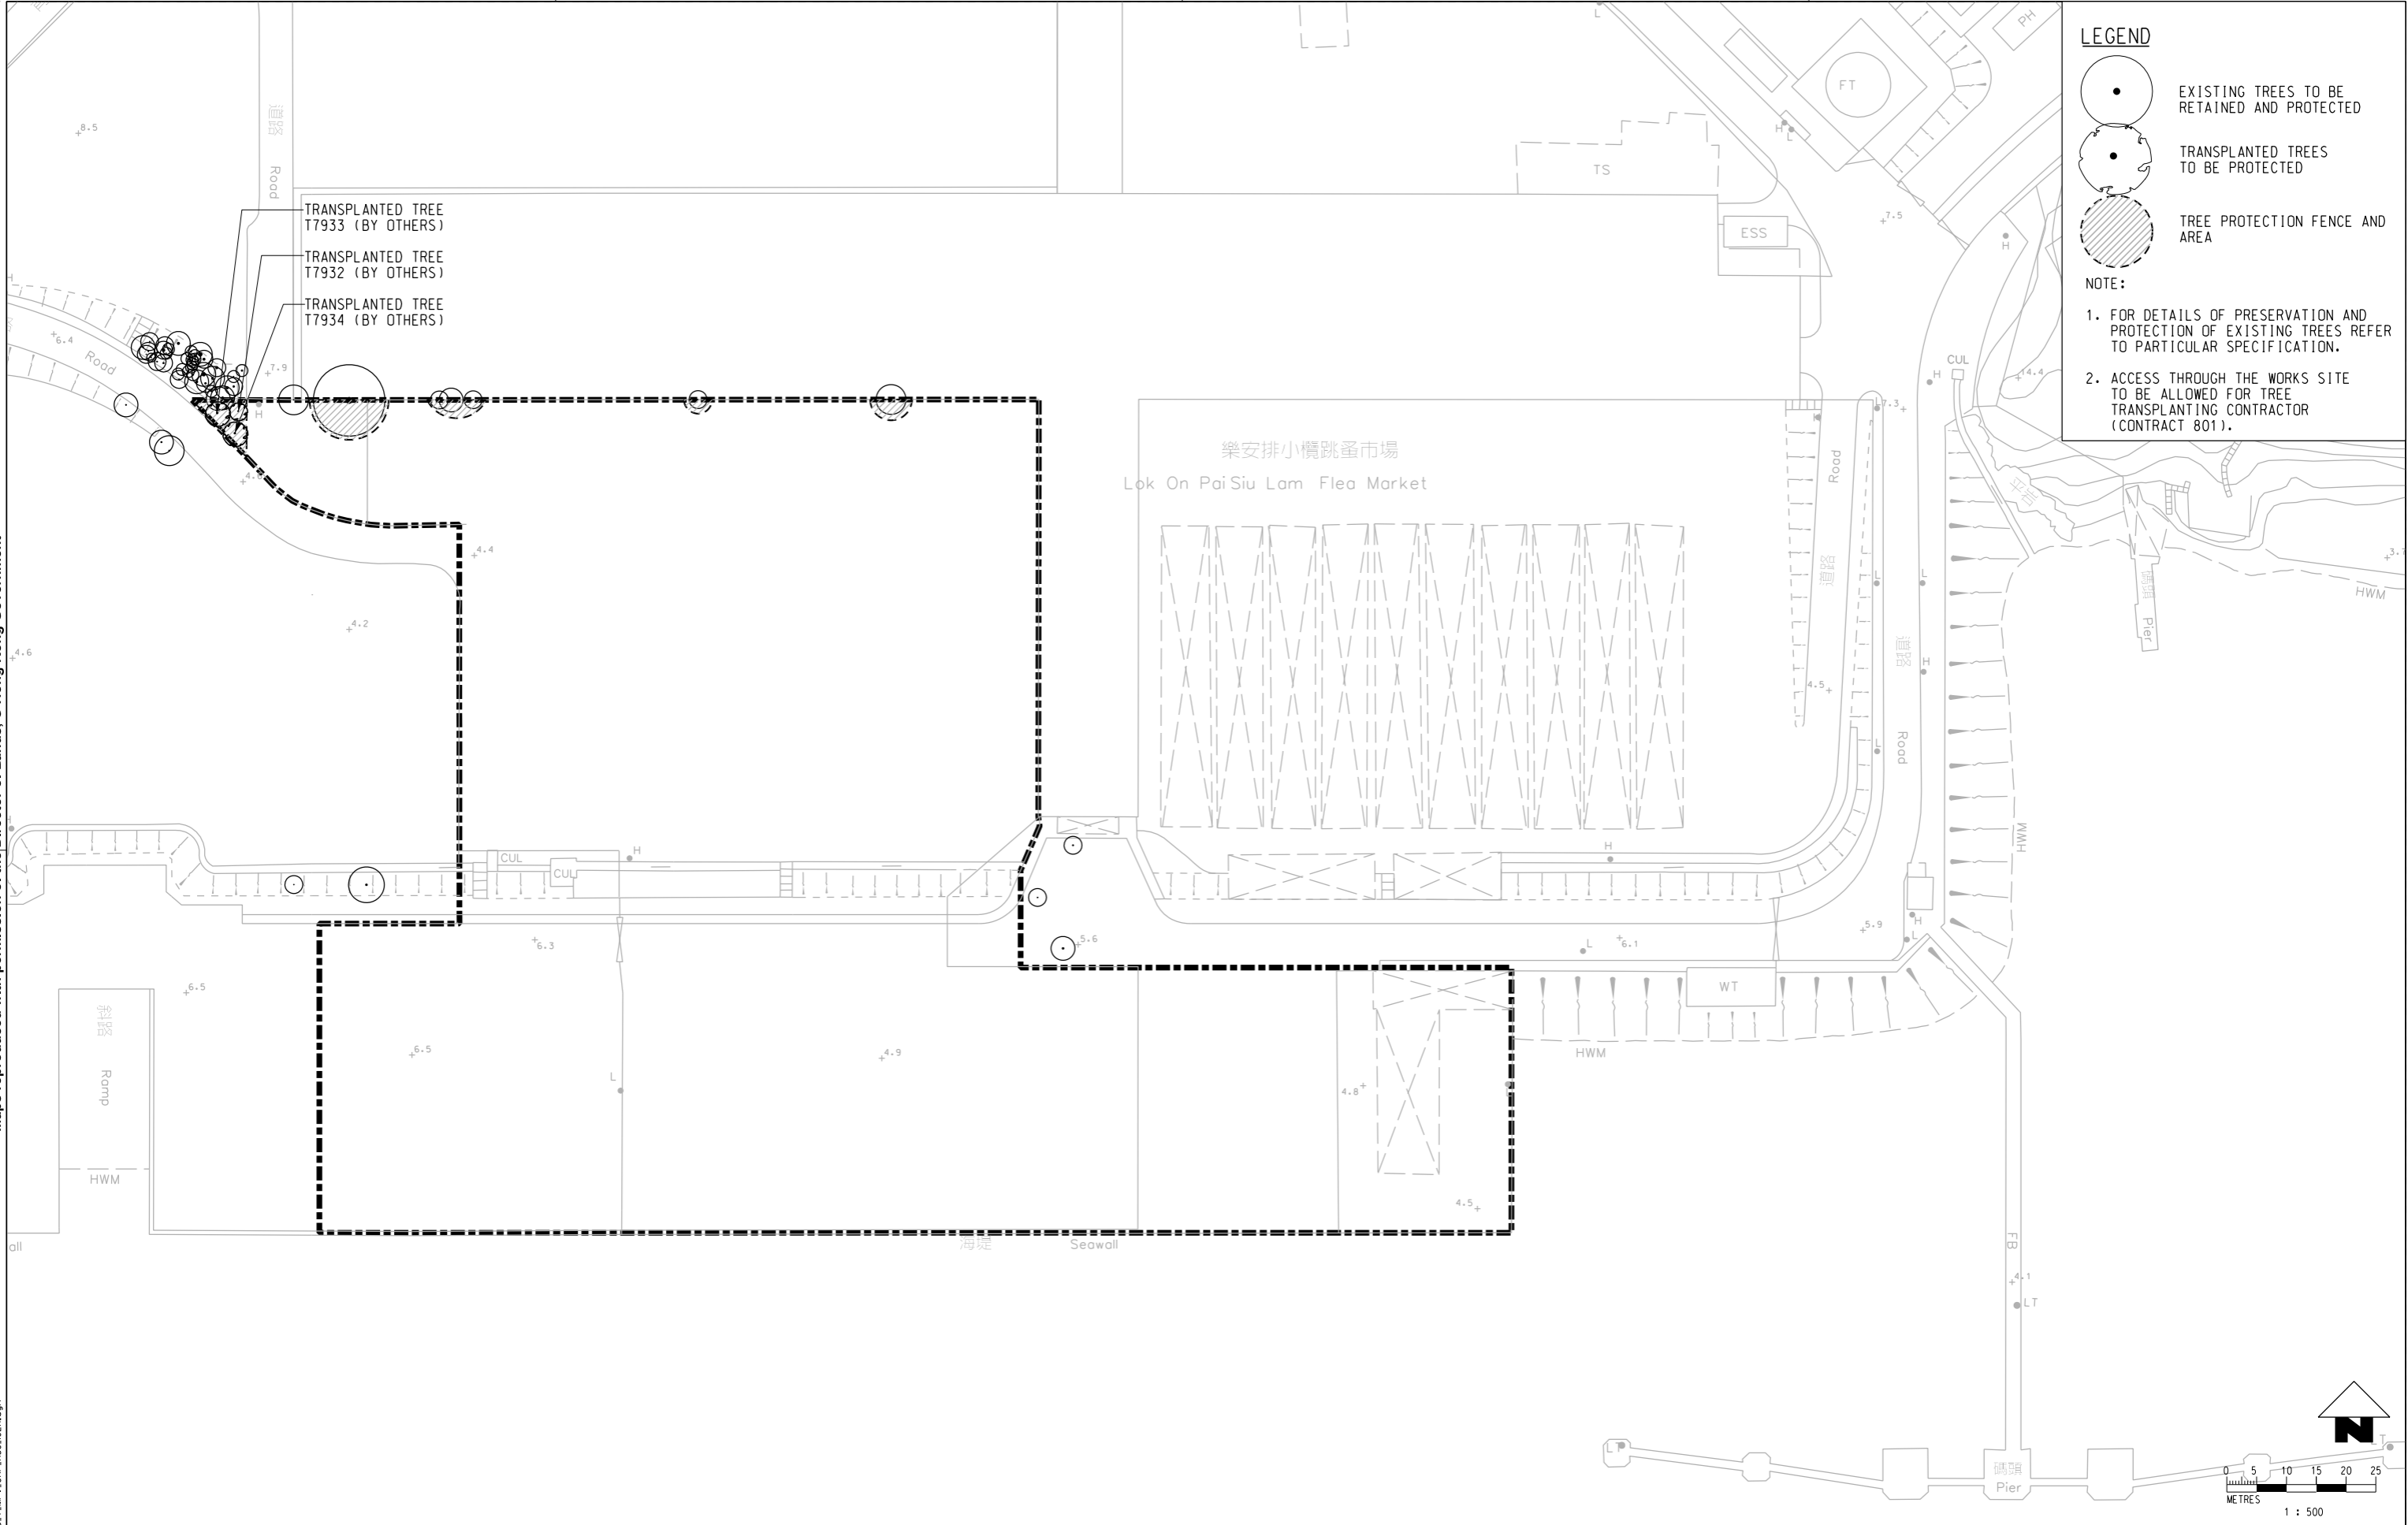

LEGEND

- EXISTING TREES TO BE RETAINED AND PROTECTED
- TRANSPLANTED TREES TO BE PROTECTED
- TREE PROTECTION FENCE AND AREA

NOTE:

1. FOR DETAILS OF PRESERVATION AND PROTECTION OF EXISTING TREES REFER TO PARTICULAR SPECIFICATION.
2. ACCESS THROUGH THE WORKS SITE TO BE ALLOWED FOR TREE TRANSPLANTING CONTRACTOR (CONTRACT 801).

TENDER

REV	DESCRIPTION	BY	DATE	APPROVED	REV	DESCRIPTION	BY	DATE	APPROVED
A	FIRST ISSUE				TO	18DEC09	JM		

DRAWN	JIMC
DESIGNED	DT
CHECKED	TO
APPROVED	JM
DATE	18/DEC/2009

DO NOT SCALE DRAWINGS. ALL DIMENSIONS SHALL BE VERIFIED ON SITE.
 MTR CORPORATION LIMITED 2009 COPYRIGHT IN RESPECT OF THIS DRAWING / DOCUMENT IS OWNED BY THE MTR CORPORATION LIMITED OF HONG KONG. NO REPRODUCTION OF THE DRAWING / DOCUMENT OR ANY PART BY WHATEVER MEANS IS PERMITTED WITHOUT THE PRIOR WRITTEN CONSENT OF THE MTR CORPORATION LIMITED.

MTR

EXPRESS RAIL LINK

ORIGINATOR

ARUP

Supported by :
 Atkins, TFP Farrells, DLS,
 Knight Frank, SIYUAN,
 Urbis, BMT Asia

CADD REF. 825_T_MPV_OAP_A58_102A.dgn

TITLE

CONTRACT 825
 MAI PO TO NAGU TAM MEI
 LOK ON PAI BARGING POINT
 TREE PROTECTION PLAN

SCALE 1 : 500 (A1)

DRAWING NO. 825/T/MPV/OAP/A58/102

REV. A

