


LEGEND

- GAZETTAL BOUNDARY
- DISTRICT BOUNDARY

PLANNED TREE FELLING APPLICATION	SUBMITTED TO GOVERNMENT	STATUS
TRA-1 : WORKS IN YAU TSIM MONG DISTRICT	2 NOVEMBER 2009	PENDING
TRA-2 : WORKS IN SHAM SHUI PO DISTRICT	17 NOVEMBER 2009	PENDING
TRA-3 : WORKS IN KWAI TSING DISTRICT	07 DECEMBER 2009	PENDING
TRA-4 : WORKS IN TSUEN WAN DISTRICT	15 DECEMBER 2009	PENDING
TRA-5 : WORKS IN TUEN MUN DISTRICT	CURRENT	PENDING
TRA-6 : WORKS IN YUEN LONG DISTRICT - MAI PO	22 OCTOBER 2009	PENDING
TRA-7 : WORKS IN YUEN LONG DISTRICT - REMAINDER	13 NOVEMBER 2009	PENDING

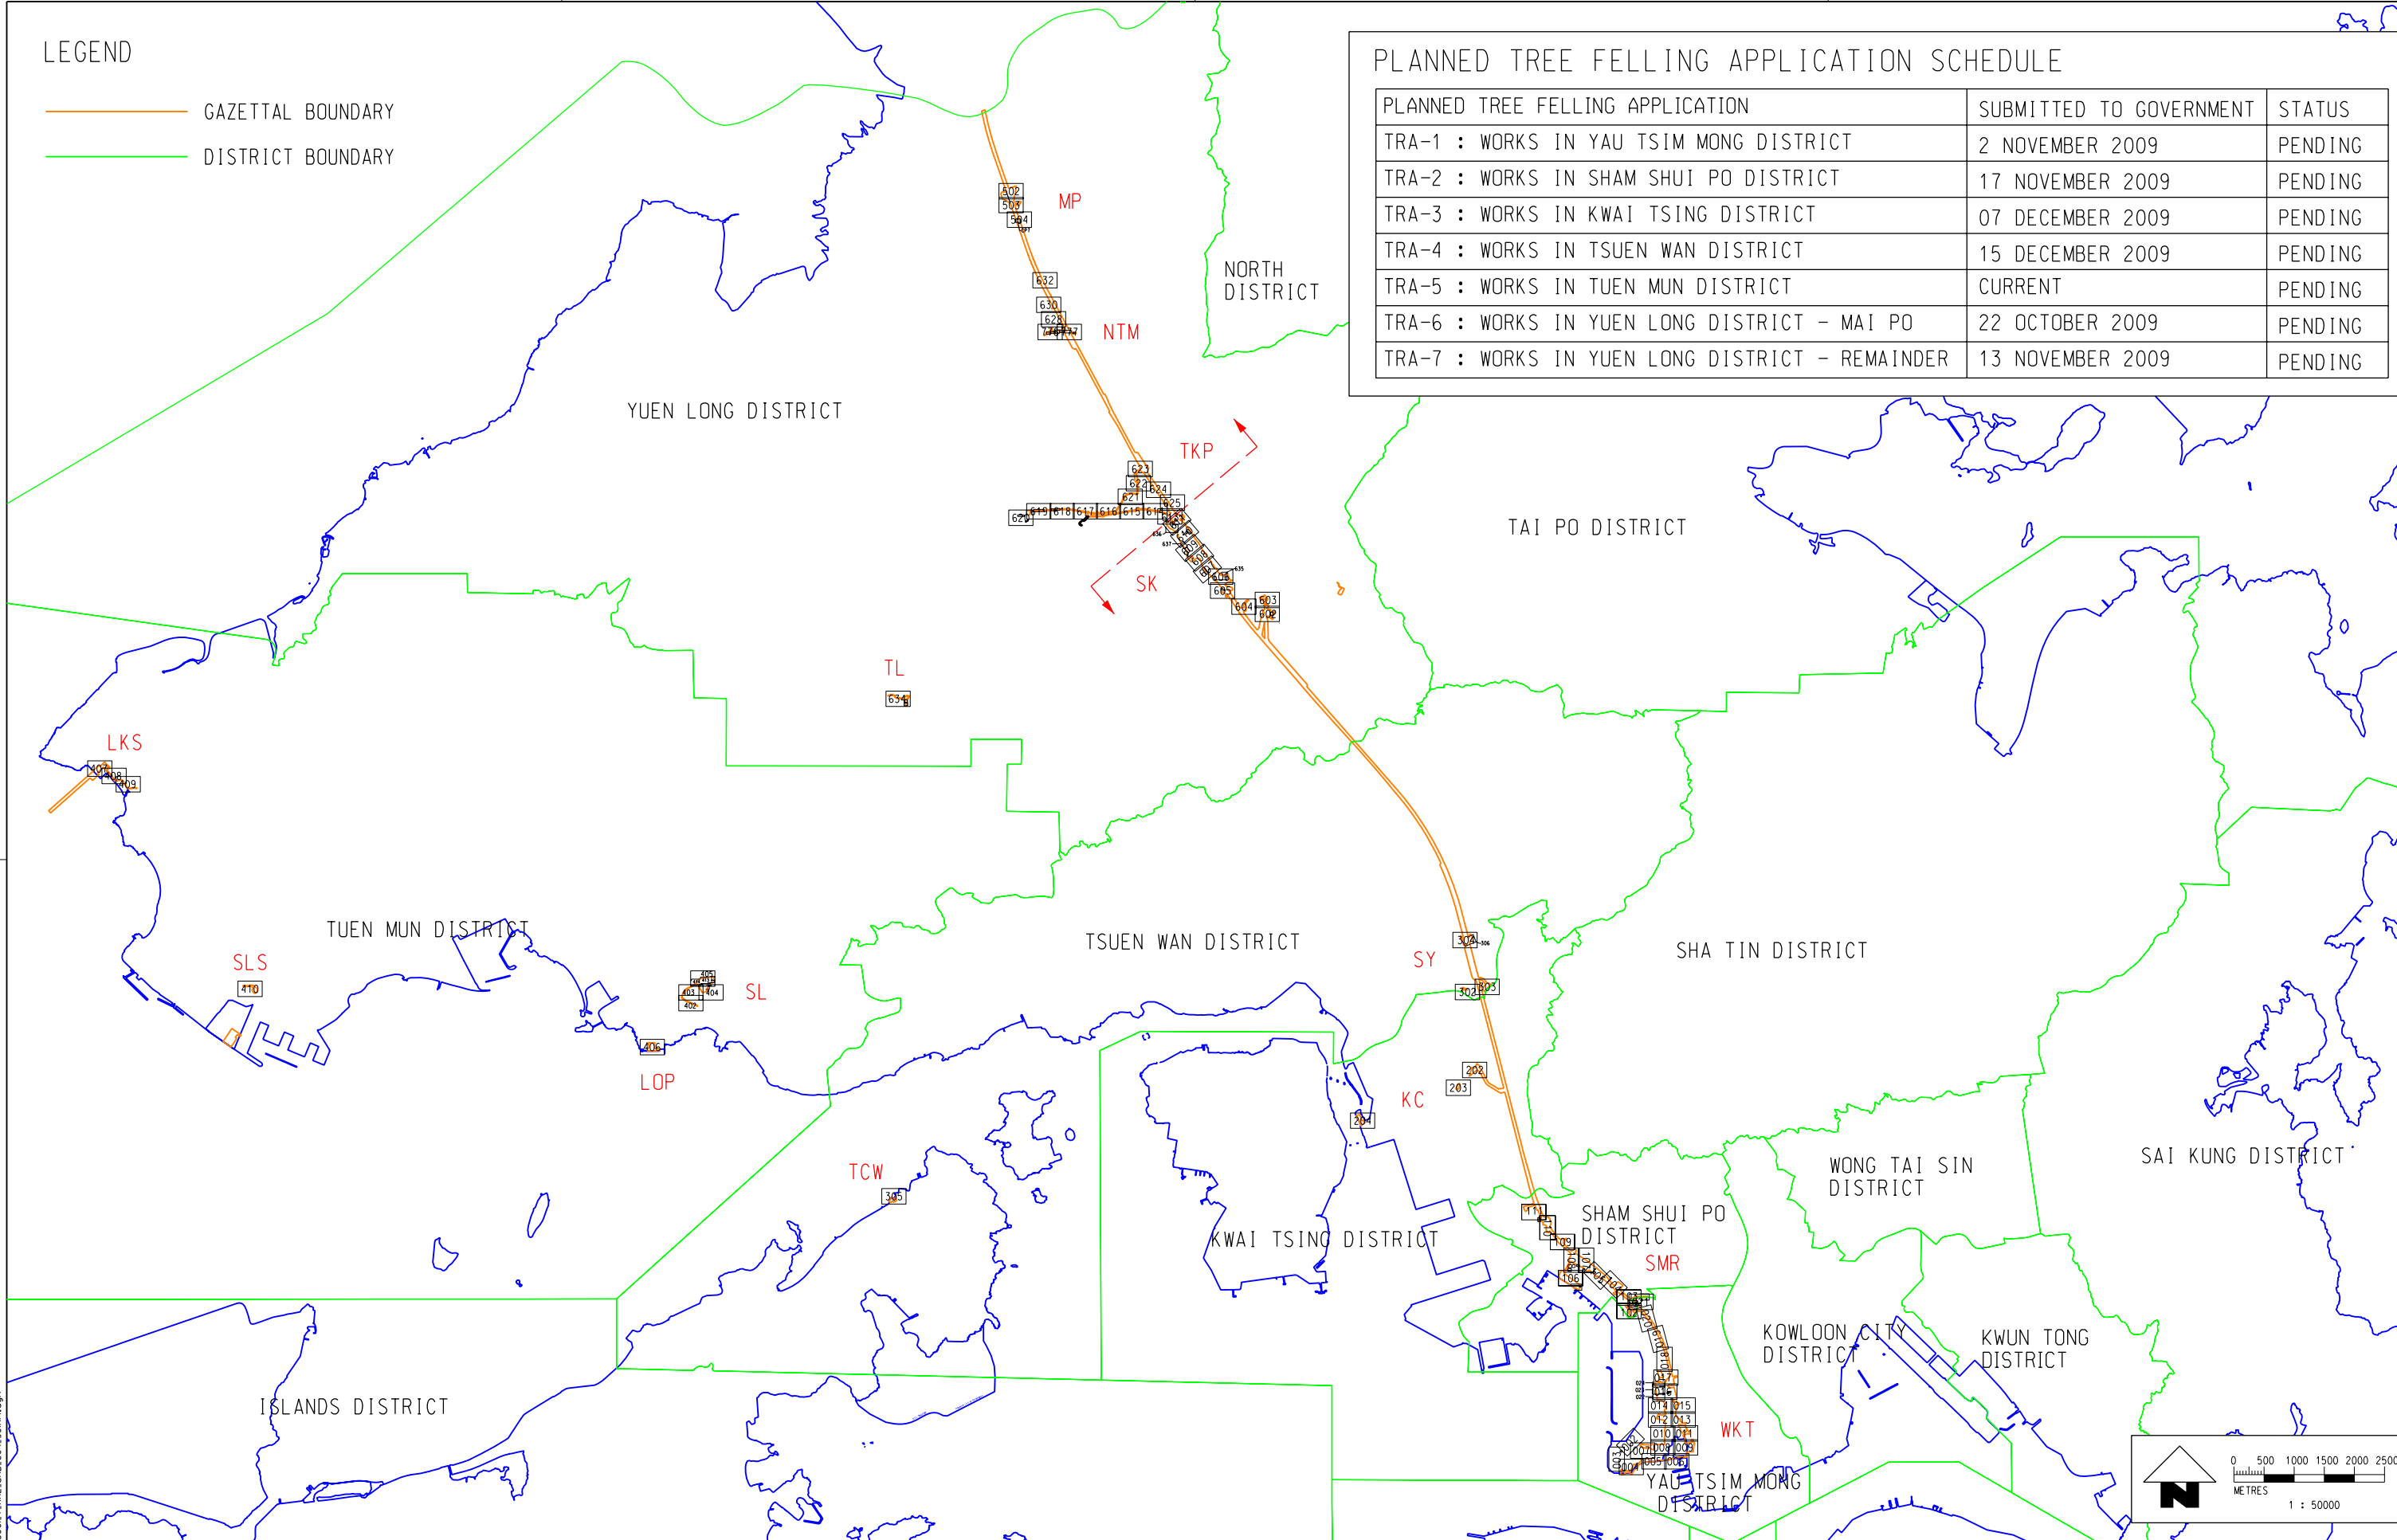

REV	DESCRIPTION	BY	DATE	APPROVED	REV	DESCRIPTION	BY	DATE	APPROVED
A14	FOURTEENTH ISSUE FOR TRA-5	SAN	15JAN10	AD	A7	SEVENTH ISSUE FOR TRA6	SAN	12OCT09	AD
A13	THIRTEENTH ISSUE FOR TRA-4	SAN	15DEC09	AD	A6	SIXTH ISSUE	SAN	13AUG09	AD
A12	TWELFTH ISSUE FOR TRA-3 & TRA-4	SAN	27NOV09	AD	A5	FIFTH ISSUE	SAN	30JUN09	AD
A11	ELEVENTH ISSUE FOR TRA-2	SAN	13NOV09	AD	A4	FOURTH ISSUE	SAN	19JUN09	AD
A10	TENTH ISSUE FOR TRA-7	SAN	09NOV09	AD	A3	THIRD ISSUE	SAN	25MAY09	AD
A9	NINTH ISSUE FOR TRA-1 REV1	SAN	23OCT09	AD	A2	SECOND ISSUE	SAN	30APR09	AD
A8	EIGHTH ISSUE FOR TRA7	SAN	14OCT09	AD	A1	DRAFT TREE SURVEY REPORT	SAN	01APR09	AD

MTR

EXPRESS RAIL LINK (XRL)

ORIGINATOR
 Planning, Urban Design, Landscape, Golf & Environmental Consultants
 Urbis Limited, 11/F Siu On Centre, 188 Lockhart Road, Wan Chai, Hong Kong.
 Tel 2802 3333 Fax 2802 8662

DATE: 01.APR.2009

DO NOT SCALE DRAWINGS. ALL DIMENSIONS SHALL BE VERIFIED ON SITE.
 © MTR CORPORATION LIMITED 2008. COPYRIGHT IN RESPECT OF THIS DRAWING / DOCUMENT IS OWNED BY THE MTR CORPORATION LIMITED OF HONG KONG. NO REPRODUCTION OF THE DRAWING / DOCUMENT OR ANY PART BY WHATEVER MEANS IS PERMITTED WITHOUT THE PRIOR WRITTEN CONSENT OF THE MTR CORPORATION LIMITED.

TITLE
 CONSULTANCY AGREEMENT NO. C8001
 TREE TRANSPLANTING / FELLING
 XRL TREE FELLING APPLICATIONS
 KEY PLAN

SCALE: 1 : 50000 @ A1
 DRAWING NO.: C8001/T/XRL/URB/C04/901
 REV.: A14

PLOT DRW: J:\ASCL\PL01\DR\XRL\URB\C04\901A14.dgn
 MODELNAME: Default
 FILENAME: I:\MTR\C23\CON-GA\C8001_T_XRL_URB_C04_901A14.dgn
 18-Jan-2010 09:53:09

TREE IMPACT BY ENGINEERING WORKS (SHEET 2 OF 2)



SLOPE
6SW-D/C214

SLOPE
6SW-D/C215

180

PROPOSED
MAGAZINE
SITE

PROPOSED TREE
NURSERY AREA
(5700m² APPROX.)

ACCESS ROAD IS PROVIDED
BY MTR'S CONTRACTOR

PROPOSED TREE
NURSERY AREA
(7200m² APPROX.)

PROPOSED TREE
NURSERY AREA
(900m² APPROX.)

80m SEPARATION LIMIT

WSD
TTM
524

PROPOSED AREA
(3600m² APPORX.)


SLOPE
6SW-D/C219

TEMPORY
SAFETY
FENCE
(107m LONG)

PROPOSED TREE
NURSERY AREA
(2100m² APPROX.)

ACCESS FROM
CASTLE
PEAK ROAD

KWUN FAT STREET

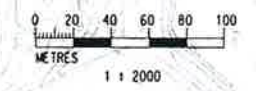

PROPOSED AREA FOR REPLACEMENT OF TTM524

MTR
Express Rail Link
廣深港高速鐵路

CN JOB REF.	: J09-0283
DRAWING NO.	: 0283X01
ISSUE NO.	: 00
SCALE	: 1:2000 @A3
DATE	: 07JUL2009
CADD FILENAME	: 0283X01A.DGN
REVISION	: 00

User#workspace C:\Program Files\Bentley\B5\Workspace\user\lucif... User#ref C:\Program Files\Bentley\B5\Workspace\projects\lucif...
 Maps reproduced with permission of The Director of Lands, (C) Hong Kong Government.
 PLOT DIR: Z:\cadd\sys\tem\ms\triv\PlotDir\Phase180_43\B1_Full_size.plt
 MODEL NAME: 0407611 08/07/2009 10:23:43 AM
 FILENAME: X:\EP_VR\Projective\009-0283\00\Issue\cadd\0283x01.dgn