



MTR Corporation Limited  
Express Rail Link

**Tree Planting and Landscape Plan for XRL – TLP-2: Works In Sham Shui Po District**

---


*Appendix II*

---


*Tree Survey Drawings (with Engineering Design overlaid)*

---



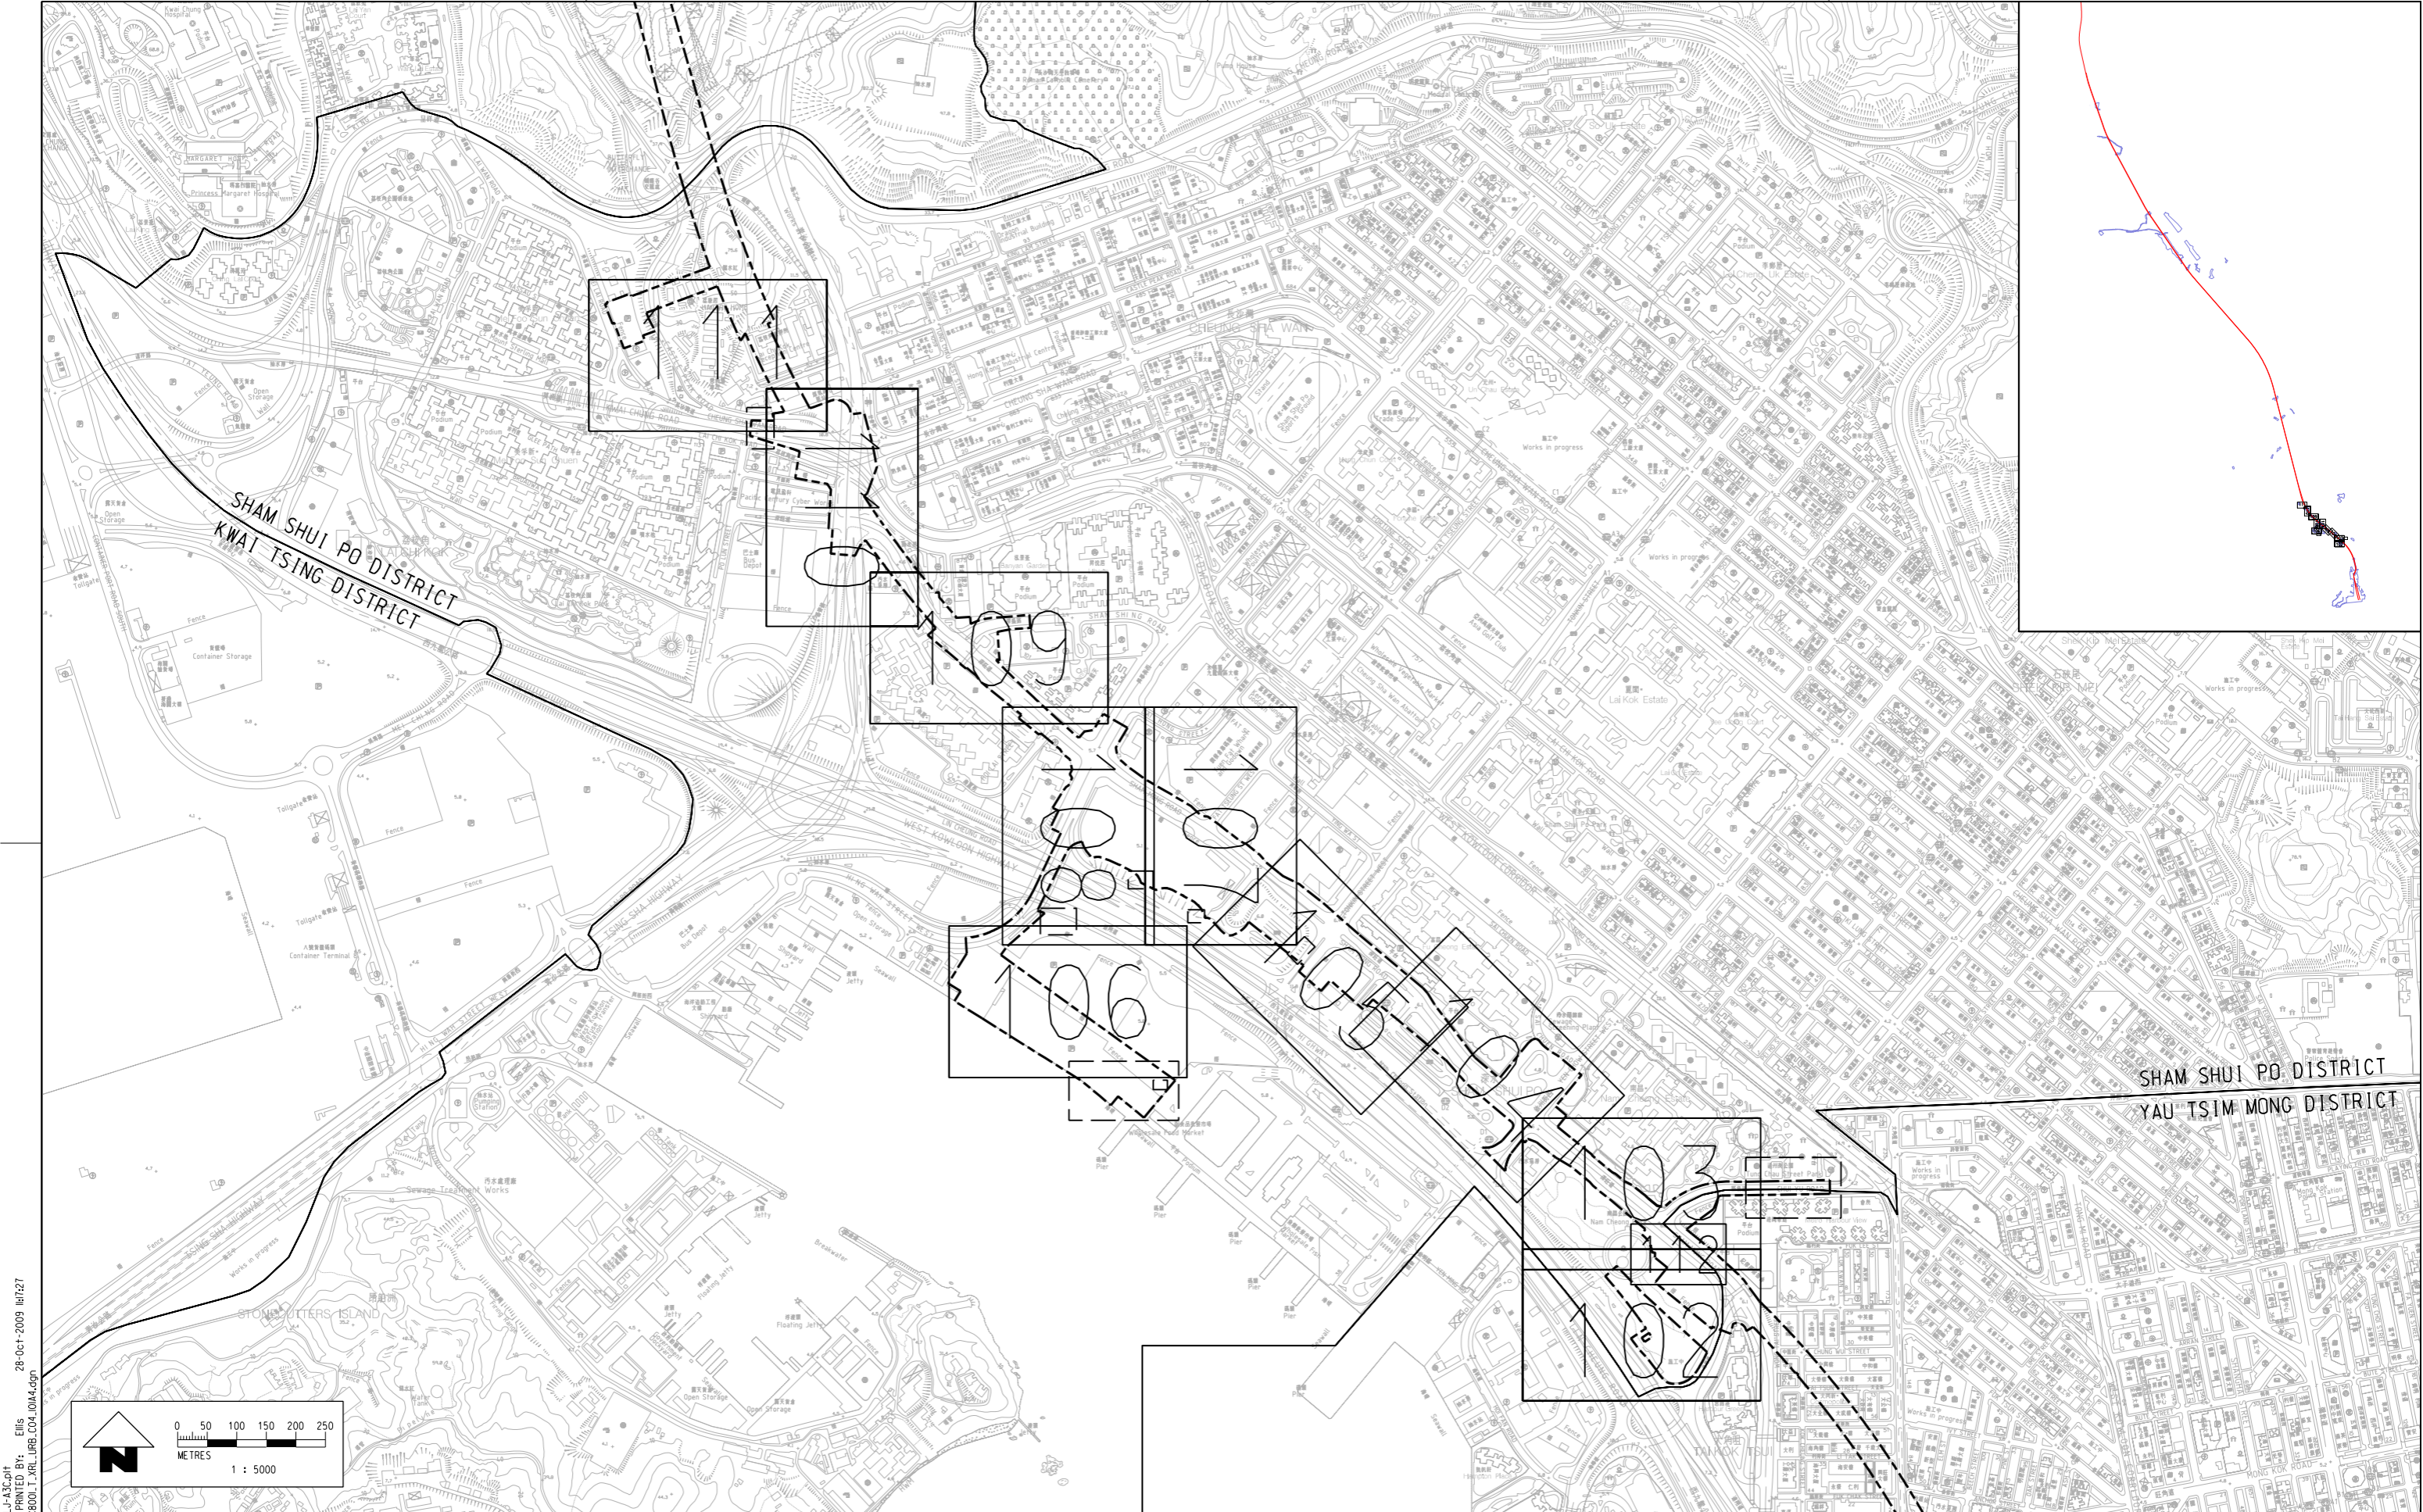

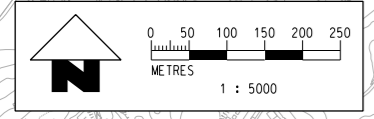

PLOT DRW: J:\ASCL\PL01DR\HPLU-ASC.plt  
 MODELNAME: DefOut  
 FILENAME: I:\MTRC23\DON-GA-C8001\_T\_XRL\_URB\_C04\_101A4.dgn  
 28-Oct-2009 16:17:27  
 Elis



REV	DESCRIPTION	BY	DATE	APPROVED	REV	DESCRIPTION	BY	DATE	APPROVED
A4	FOURTH ISSUE	SAN	27OCT09	AD	A3	THIRD ISSUE	SAN	09JUN09	AD
A2	SECOND ISSUE	SAN	30APR09	AD	A1	DRAFT TREE SURVEY REPORT	SAN	01APR09	AD

DRAWN	SAN
DESIGNED	JP
CHECKED	TO
APPROVED	AD
DATE	01.APR.2009



  
**EXPRESS RAIL LINK (XRL)**
  
 ORIGINATOR  
 Planning, Urban Design, Landscape, Golf & Environmental Consultants  
 Urbis Limited, 11/F Siu On Centre, 188 Lockhart Road, Wan Chai, Hong Kong.  
 Tel 2802 3333 Fax 2802 8662



CADD REF. C8001\_T\_XRL\_URB\_C04\_101A4.dgn

TITLE		SCALE	DRAWING NO.	REV.
CONSULTANCY AGREEMENT NO. C8001 TREE TRANSPLANTING / FELLING TREE SURVEY KEYPLAN OF SHAM SHUI PO DISTRICT		1 : 5000 @ A1	C8001/T/XRL/URB/C04/101	A4



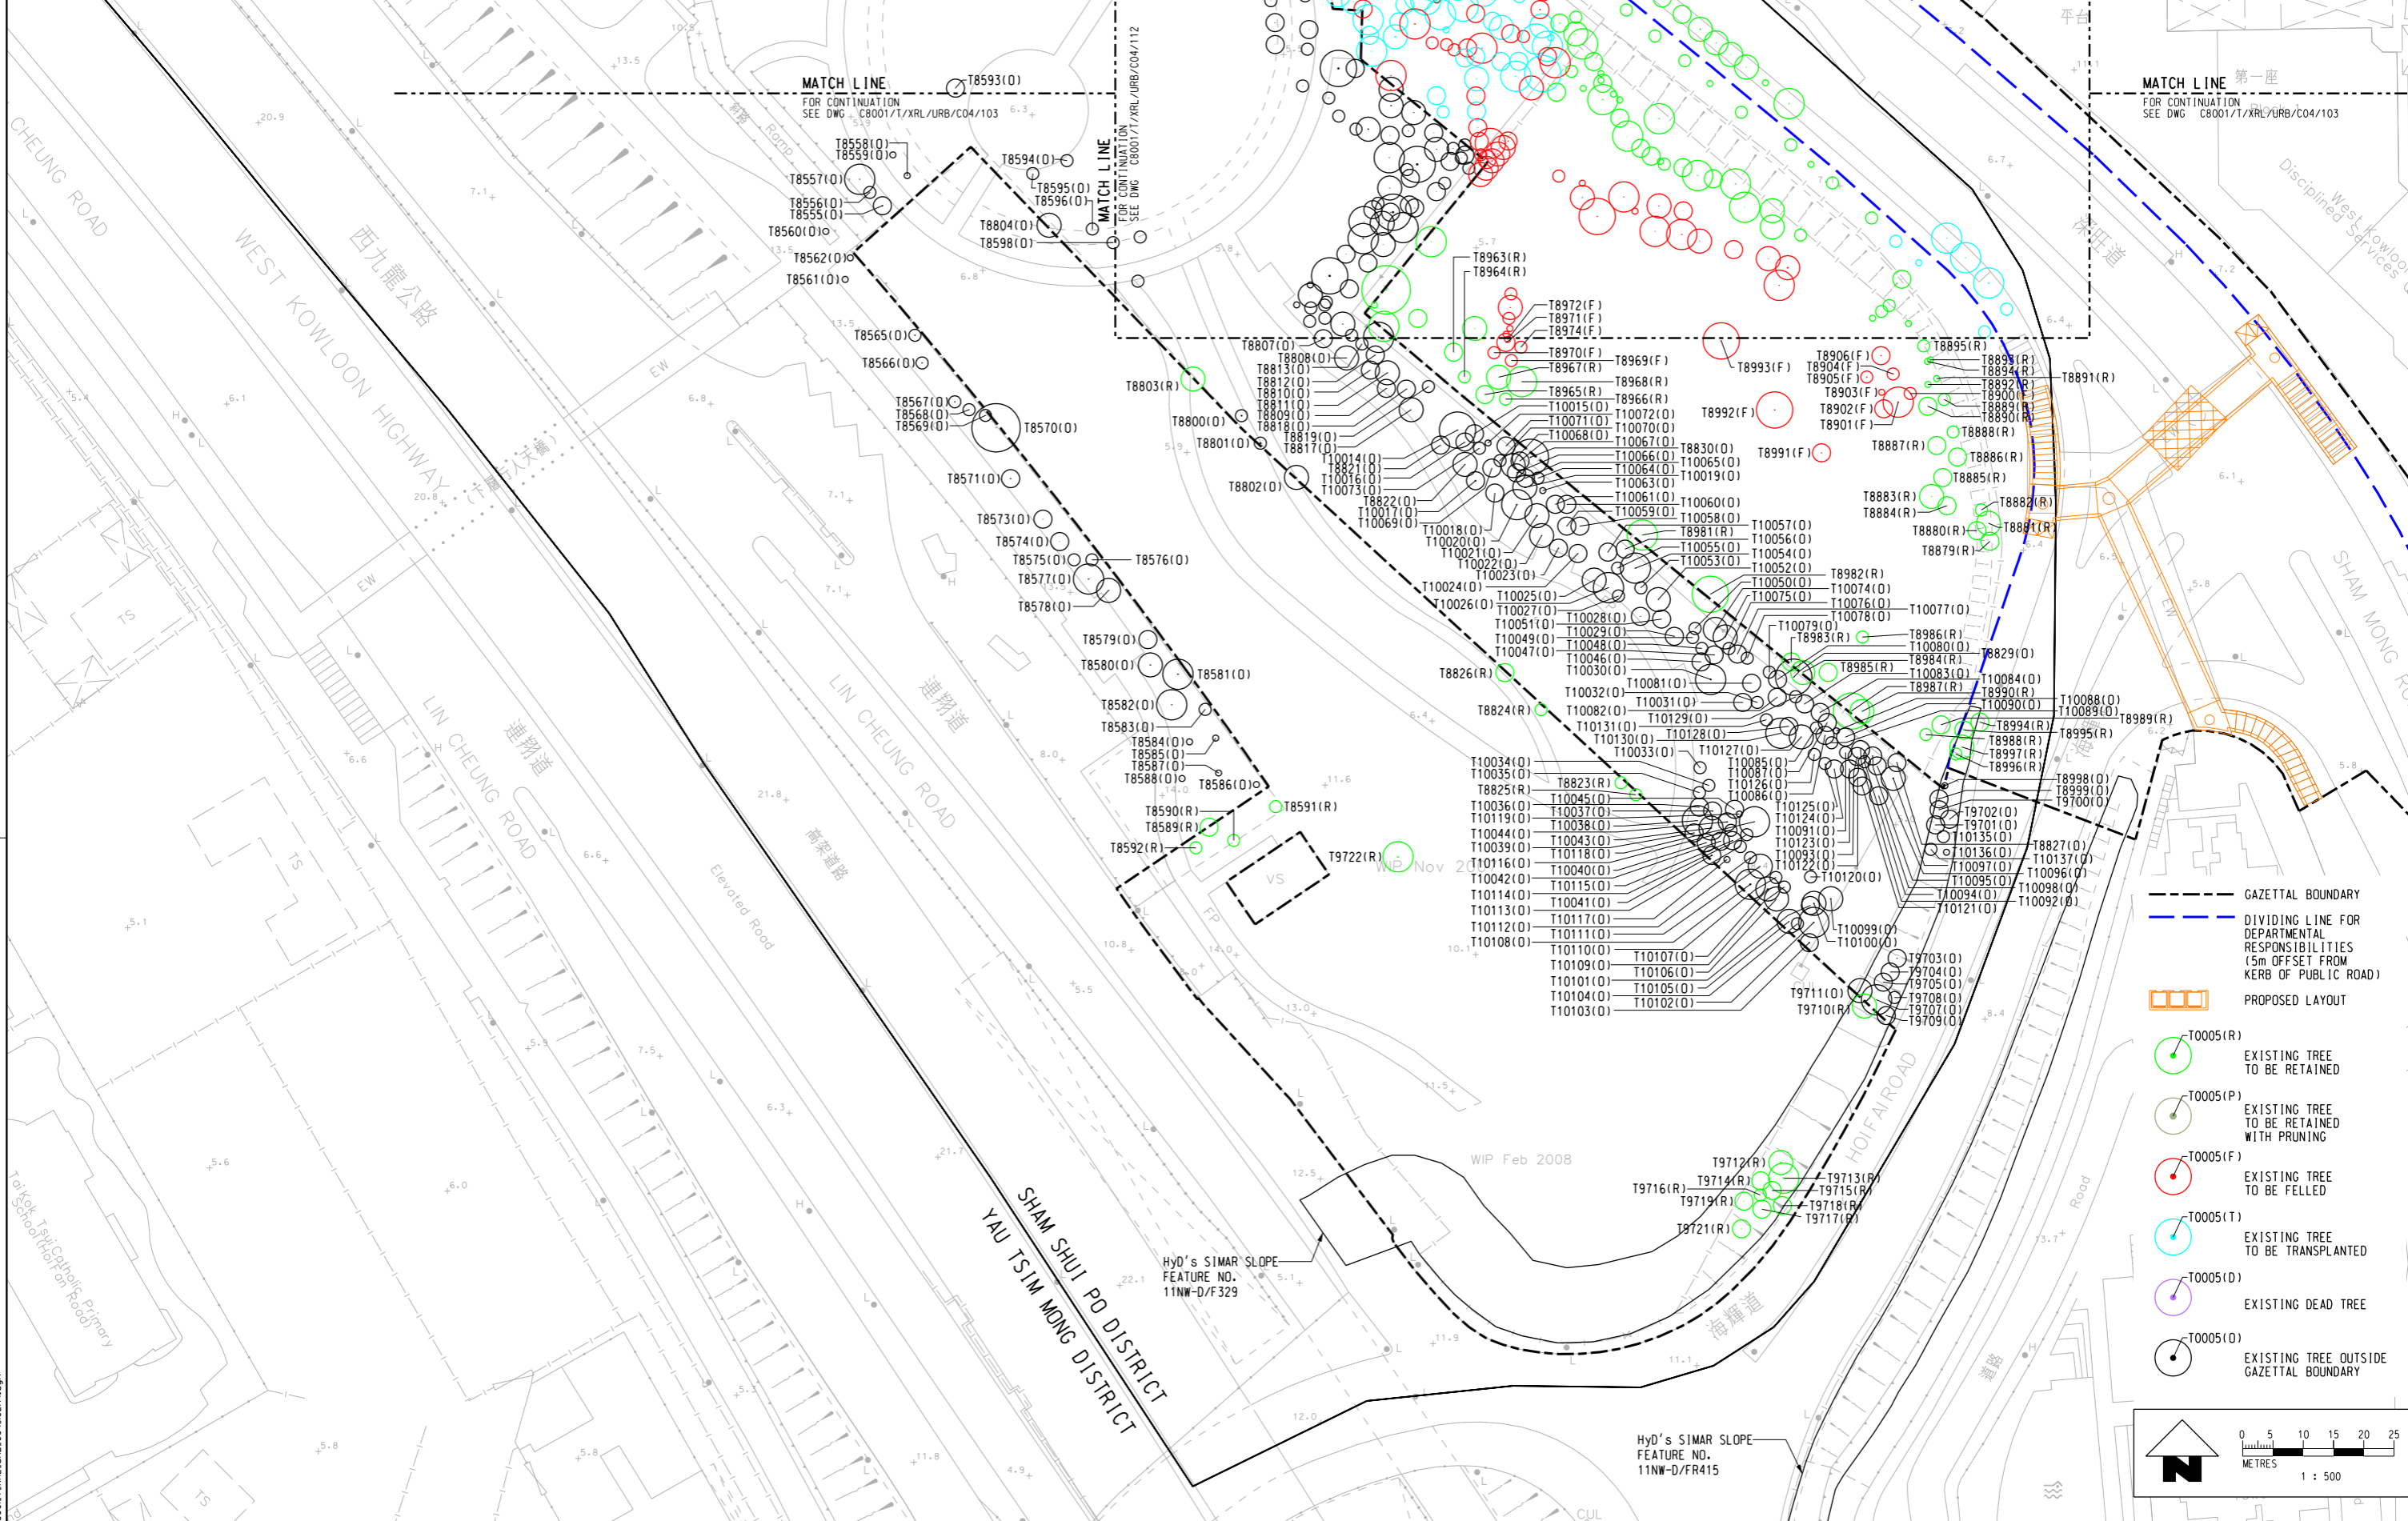

--- GAZETTEL BOUNDARY  
 --- DIVIDING LINE FOR DEPARTMENTAL RESPONSIBILITIES (5m OFFSET FROM KERB OF PUBLIC ROAD)  
 PROPOSED LAYOUT  
 TO005(R) EXISTING TREE TO BE RETAINED  
 TO005(P) EXISTING TREE TO BE RETAINED WITH PRUNING  
 TO005(F) EXISTING TREE TO BE FELLED  
 TO005(T) EXISTING TREE TO BE TRANSPLANTED  
 TO005(D) EXISTING DEAD TREE  
 TO005(O) EXISTING TREE OUTSIDE GAZETTEL BOUNDARY

0 5 10 15 20 25 METRES  
 1 : 500

PLOT ORG: J:\ASCL\PL\OTDR\N\PL\J-ASC.plt  
 MODELNAME: Defoult  
 FILENAME: I:\MTR\23\DON-CA\C8001\_T\_XRL\_URB\_C04\_102A4.dgn  
 28-Oct-2009 11:45

REV	DESCRIPTION	BY	DATE	APPROVED	REV	DESCRIPTION	BY	DATE	APPROVED
A4	FOURTH ISSUE	SAN	27OCT09	AD					
A3	THIRD ISSUE	SAN	09JUN09	AD					
A2	SECOND ISSUE	SAN	30APR09	AD					
A1	DRAFT TREE SURVEY REPORT	SAN	01APR09	AD					



DRAWN	SAN
DESIGNED	JP
CHECKED	TO
APPROVED	AD
DATE	01.APR.2009

DO NOT SCALE DRAWINGS. ALL DIMENSIONS SHALL BE VERIFIED ON SITE.  
 © MTR CORPORATION LIMITED 2008. COPYRIGHT IN THIS DRAWING / DOCUMENT IS OWNED BY THE MTR CORPORATION LIMITED OF HONG KONG. NO REPRODUCTION OF THIS DRAWING / DOCUMENT OR ANY PART BY WHATEVER MEANS IS PERMITTED WITHOUT THE PRIOR WRITTEN CONSENT OF THE MTR CORPORATION LIMITED.


**EXPRESS RAIL LINK (XRL)**  
 ORIGINATOR  
 Planning, Urban Design, Landscape, Golf & Environmental Consultants  
 Urbis Limited, 11/F Siu On Centre, 188 Lockhart Road, Wan Chai, Hong Kong.  
 Tel: 2802 3333 Fax: 2802 8662  
  
 CADD REF. C8001\_T\_XRL\_URB\_C04\_102A4.dgn

TITLE  
**CONSULTANCY AGREEMENT NO. C8001**  
**TREE TRANSPLANTING / FELLING**  
**TREE SURVEY PLAN OF SHAM SHUI PO DISTRICT**  
 (SHEET 1 OF 10)

SCALE 1 : 500 @ A1  
 DRAWING NO. C8001/T/XRL/URB/C04/102  
 REV. A4

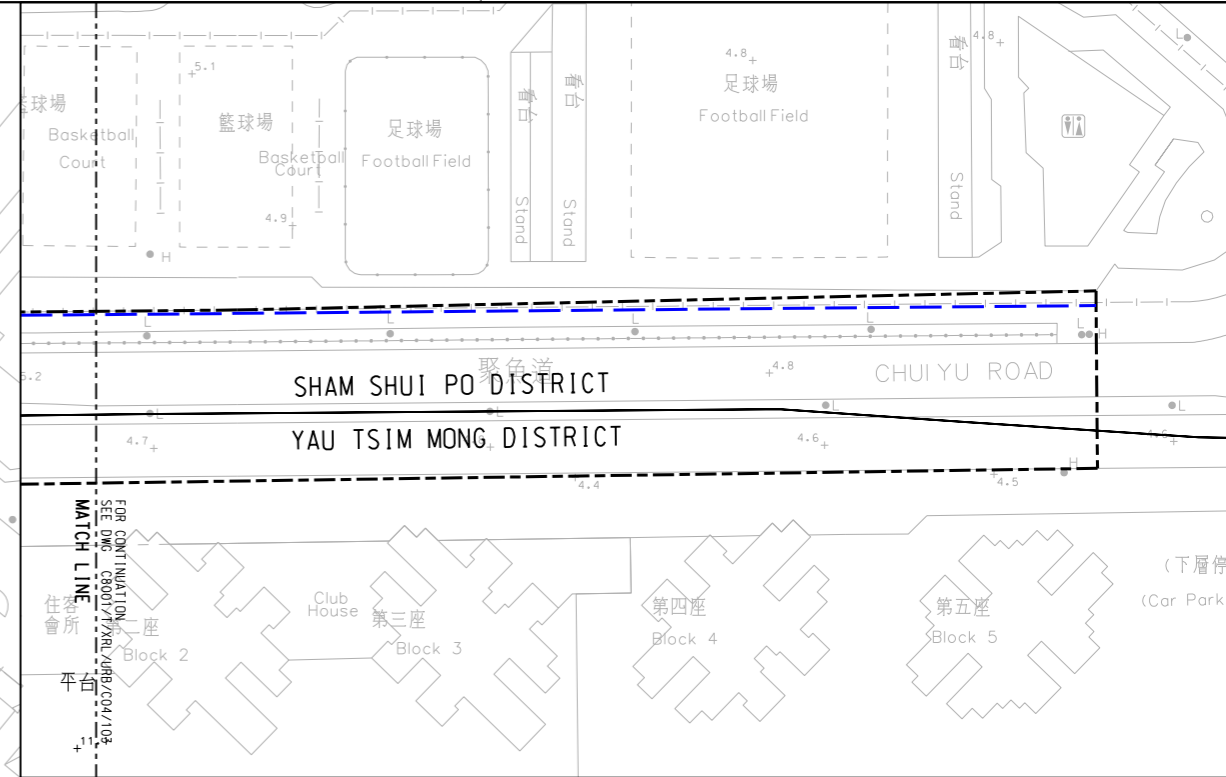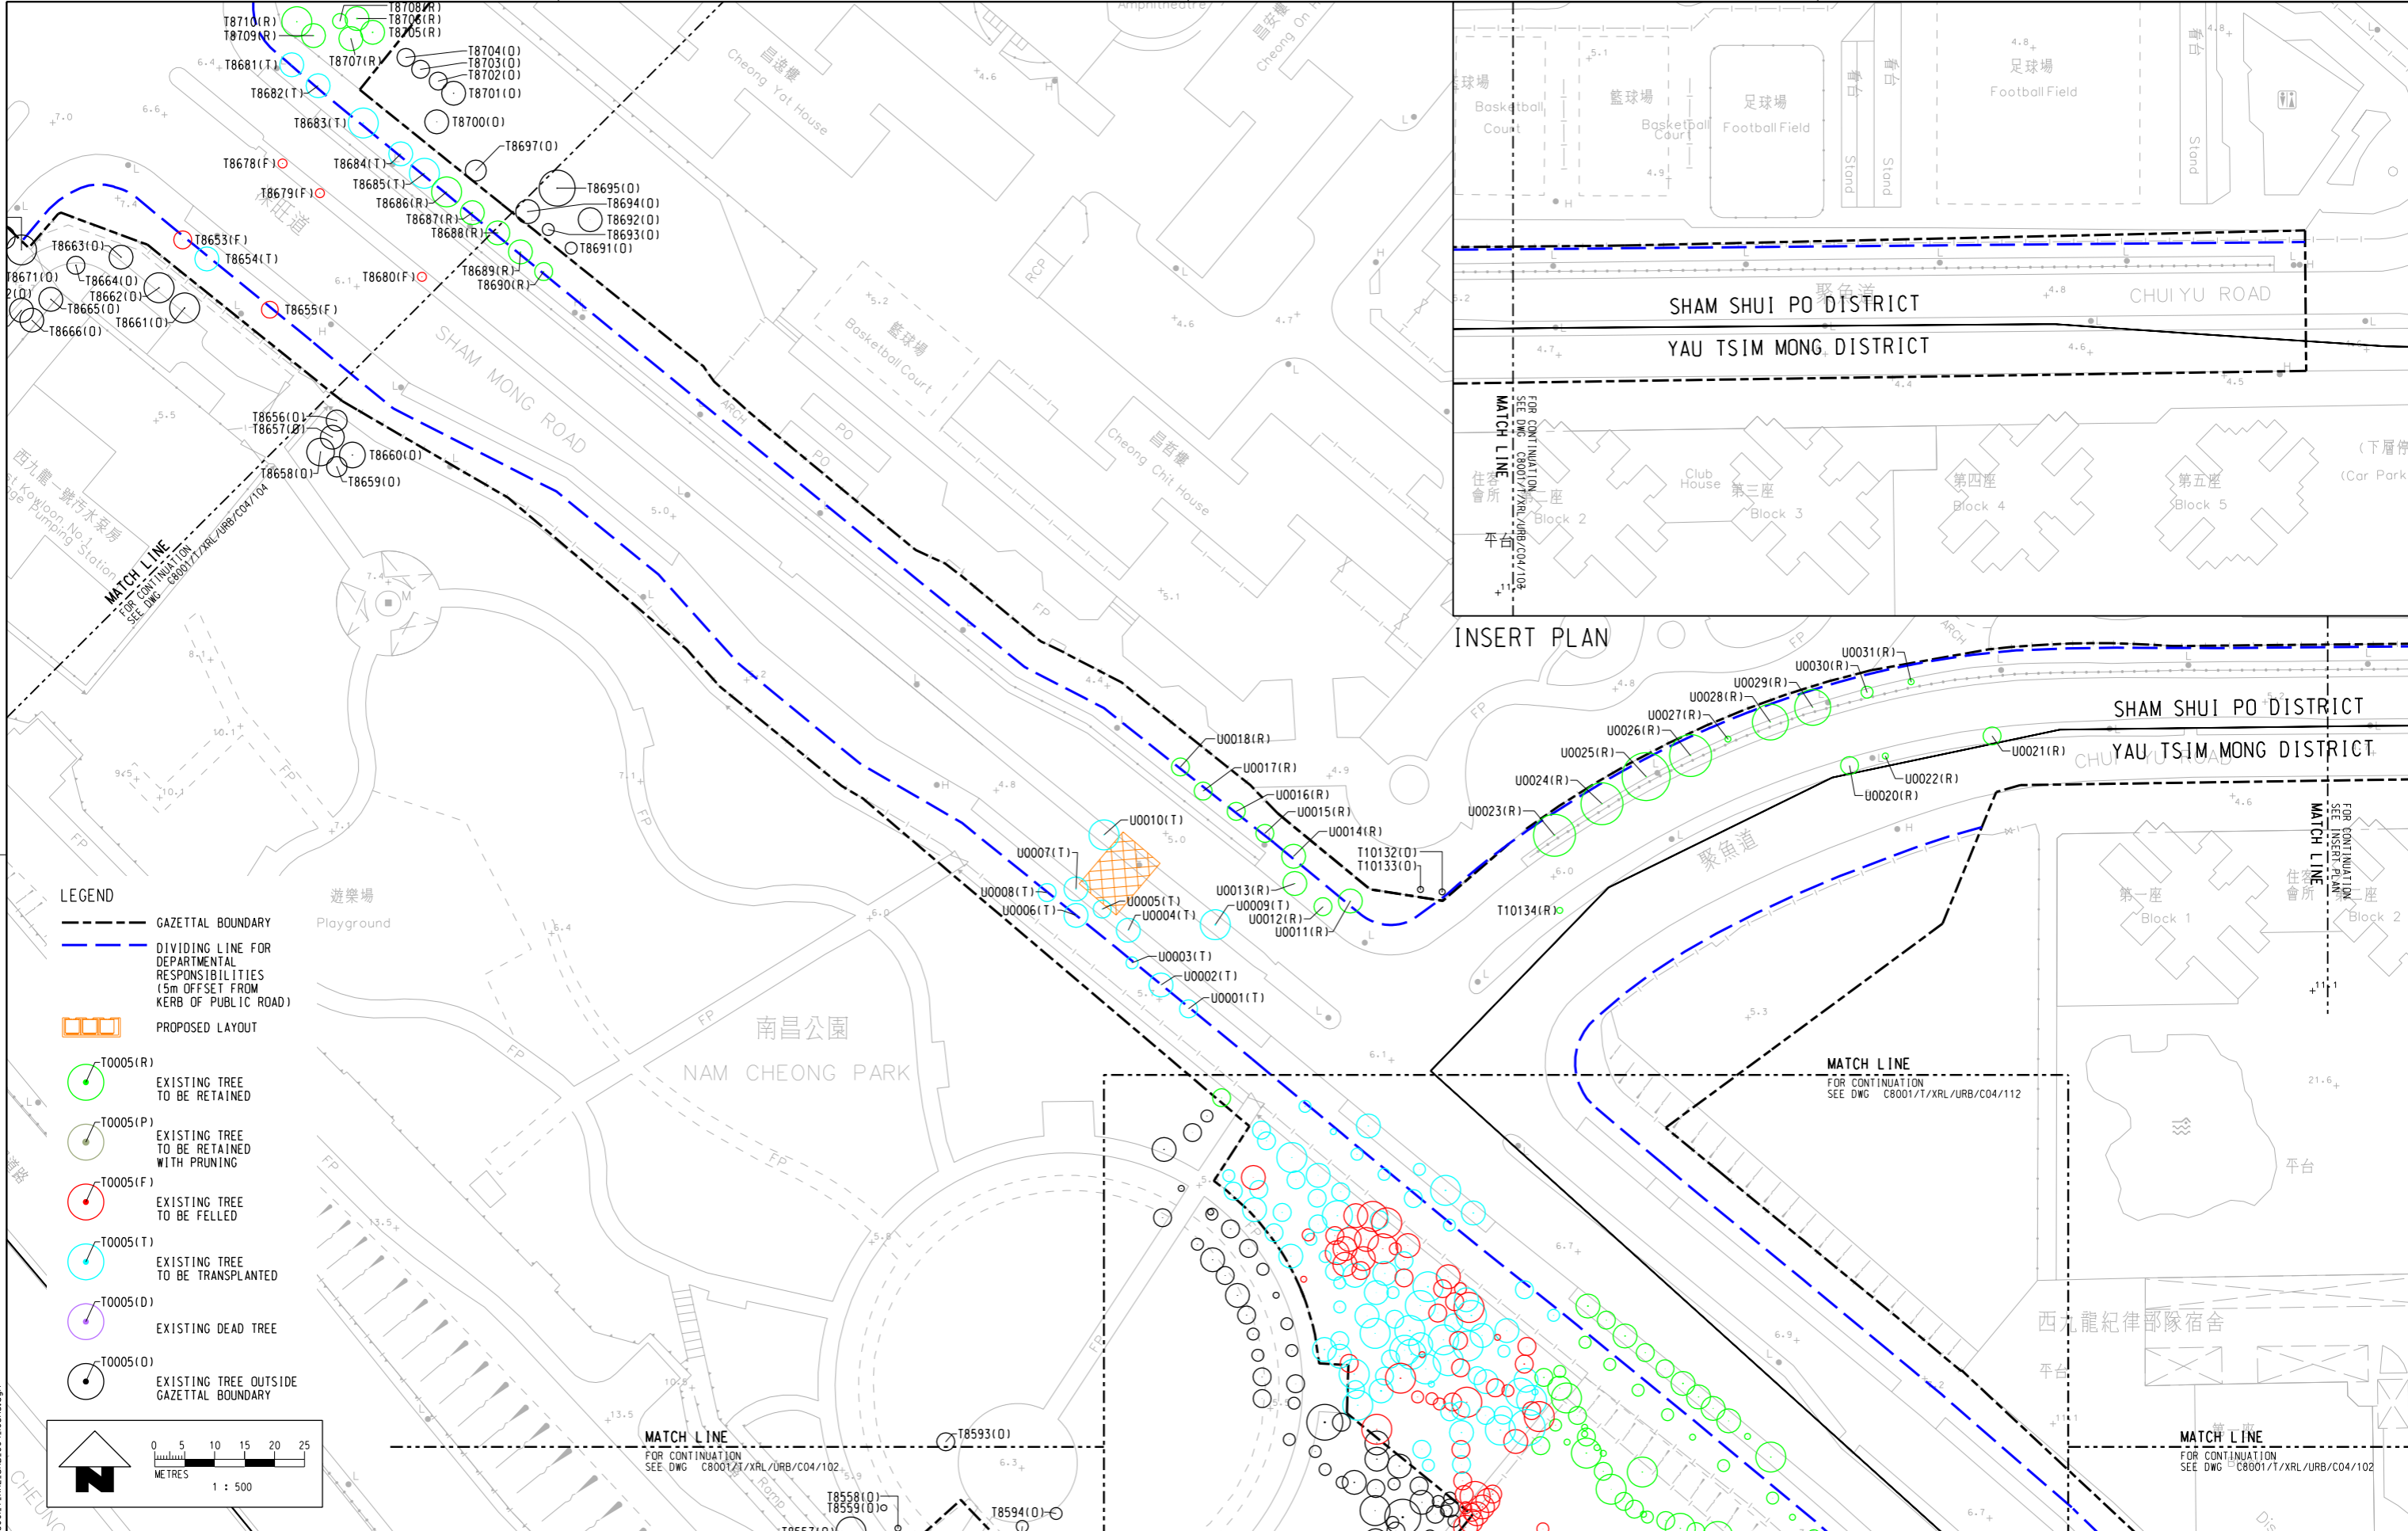

- LEGEND**
- GAZETAL BOUNDARY
  - DIVIDING LINE FOR DEPARTMENTAL RESPONSIBILITIES (5m OFFSET FROM KERB OF PUBLIC ROAD)
  - PROPOSED LAYOUT
  - T0005(R) EXISTING TREE TO BE RETAINED
  - T0005(P) EXISTING TREE TO BE RETAINED WITH PRUNING
  - T0005(F) EXISTING TREE TO BE FELLED
  - T0005(T) EXISTING TREE TO BE TRANSPLANTED
  - T0005(D) EXISTING DEAD TREE
  - T0005(O) EXISTING TREE OUTSIDE GAZETAL BOUNDARY

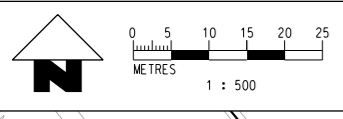

REV	DESCRIPTION	BY	DATE	APPROVED	REV	DESCRIPTION	BY	DATE	APPROVED
A5	FIFTH ISSUE	SAN	13NOV09	AD					
A4	FOURTH ISSUE	SAN	27OCT09	AD					
A3	THIRD ISSUE	SAN	09JUN09	AD					
A2	SECOND ISSUE	SAN	30APR09	AD					
A1	DRAFT TREE SURVEY REPORT	SAN	01APR09	AD					


DRAWN SAN  
 DESIGNED JP  
 CHECKED TO  
 APPROVED AD  
 DATE 01.APR.2009  
**MTR**  
 ORIGINATOR  
 Planning, Urban Design, Landscape, Golf & Environmental Consultants  
 Urbis Limited, 11/F Siu On Centre, 188 Lockhart Road, Wan Chai, Hong Kong.  
 Tel 2802 3333 Fax 2802 8662  
 CADD REF. C8001\_T\_XRL\_URB\_C04\_103A5.dgn

TITLE  
**CONSULTANCY AGREEMENT NO. C8001**  
**TREE TRANSPLANTING / FELLING**  
**TREE SURVEY PLAN OF SHAM SHUI PO DISTRICT**  
 (SHEET 2 OF 10)  
 SCALE 1 : 500 @ A1  
 DRAWING NO. C8001/T/XRL/URB/C04/103  
 REV. A5

PLOT DRW: J:\ASCL\PL01\DRY\HPL\J-ASC.plt  
 MODELNAME: Default  
 FILENAME: I:\MTR\C23\DON-GA\C8001\_T\_XRL\_URB\_C04\_103A5.dgn  
 16-Nov-2009 12:44:30  
 Elis




- LEGEND**
- GAZETTED BOUNDARY
  - DIVIDING LINE FOR DEPARTMENTAL RESPONSIBILITIES (5m OFFSET FROM KERB OF PUBLIC ROAD)
  - PROPOSED LAYOUT
  - T0005(R) EXISTING TREE TO BE RETAINED
  - T0005(P) EXISTING TREE TO BE RETAINED WITH PRUNING
  - T0005(F) EXISTING TREE TO BE FELLED
  - T0005(T) EXISTING TREE TO BE TRANSPLANTED
  - T0005(D) EXISTING DEAD TREE
  - T0005(O) EXISTING TREE OUTSIDE GAZETTED BOUNDARY

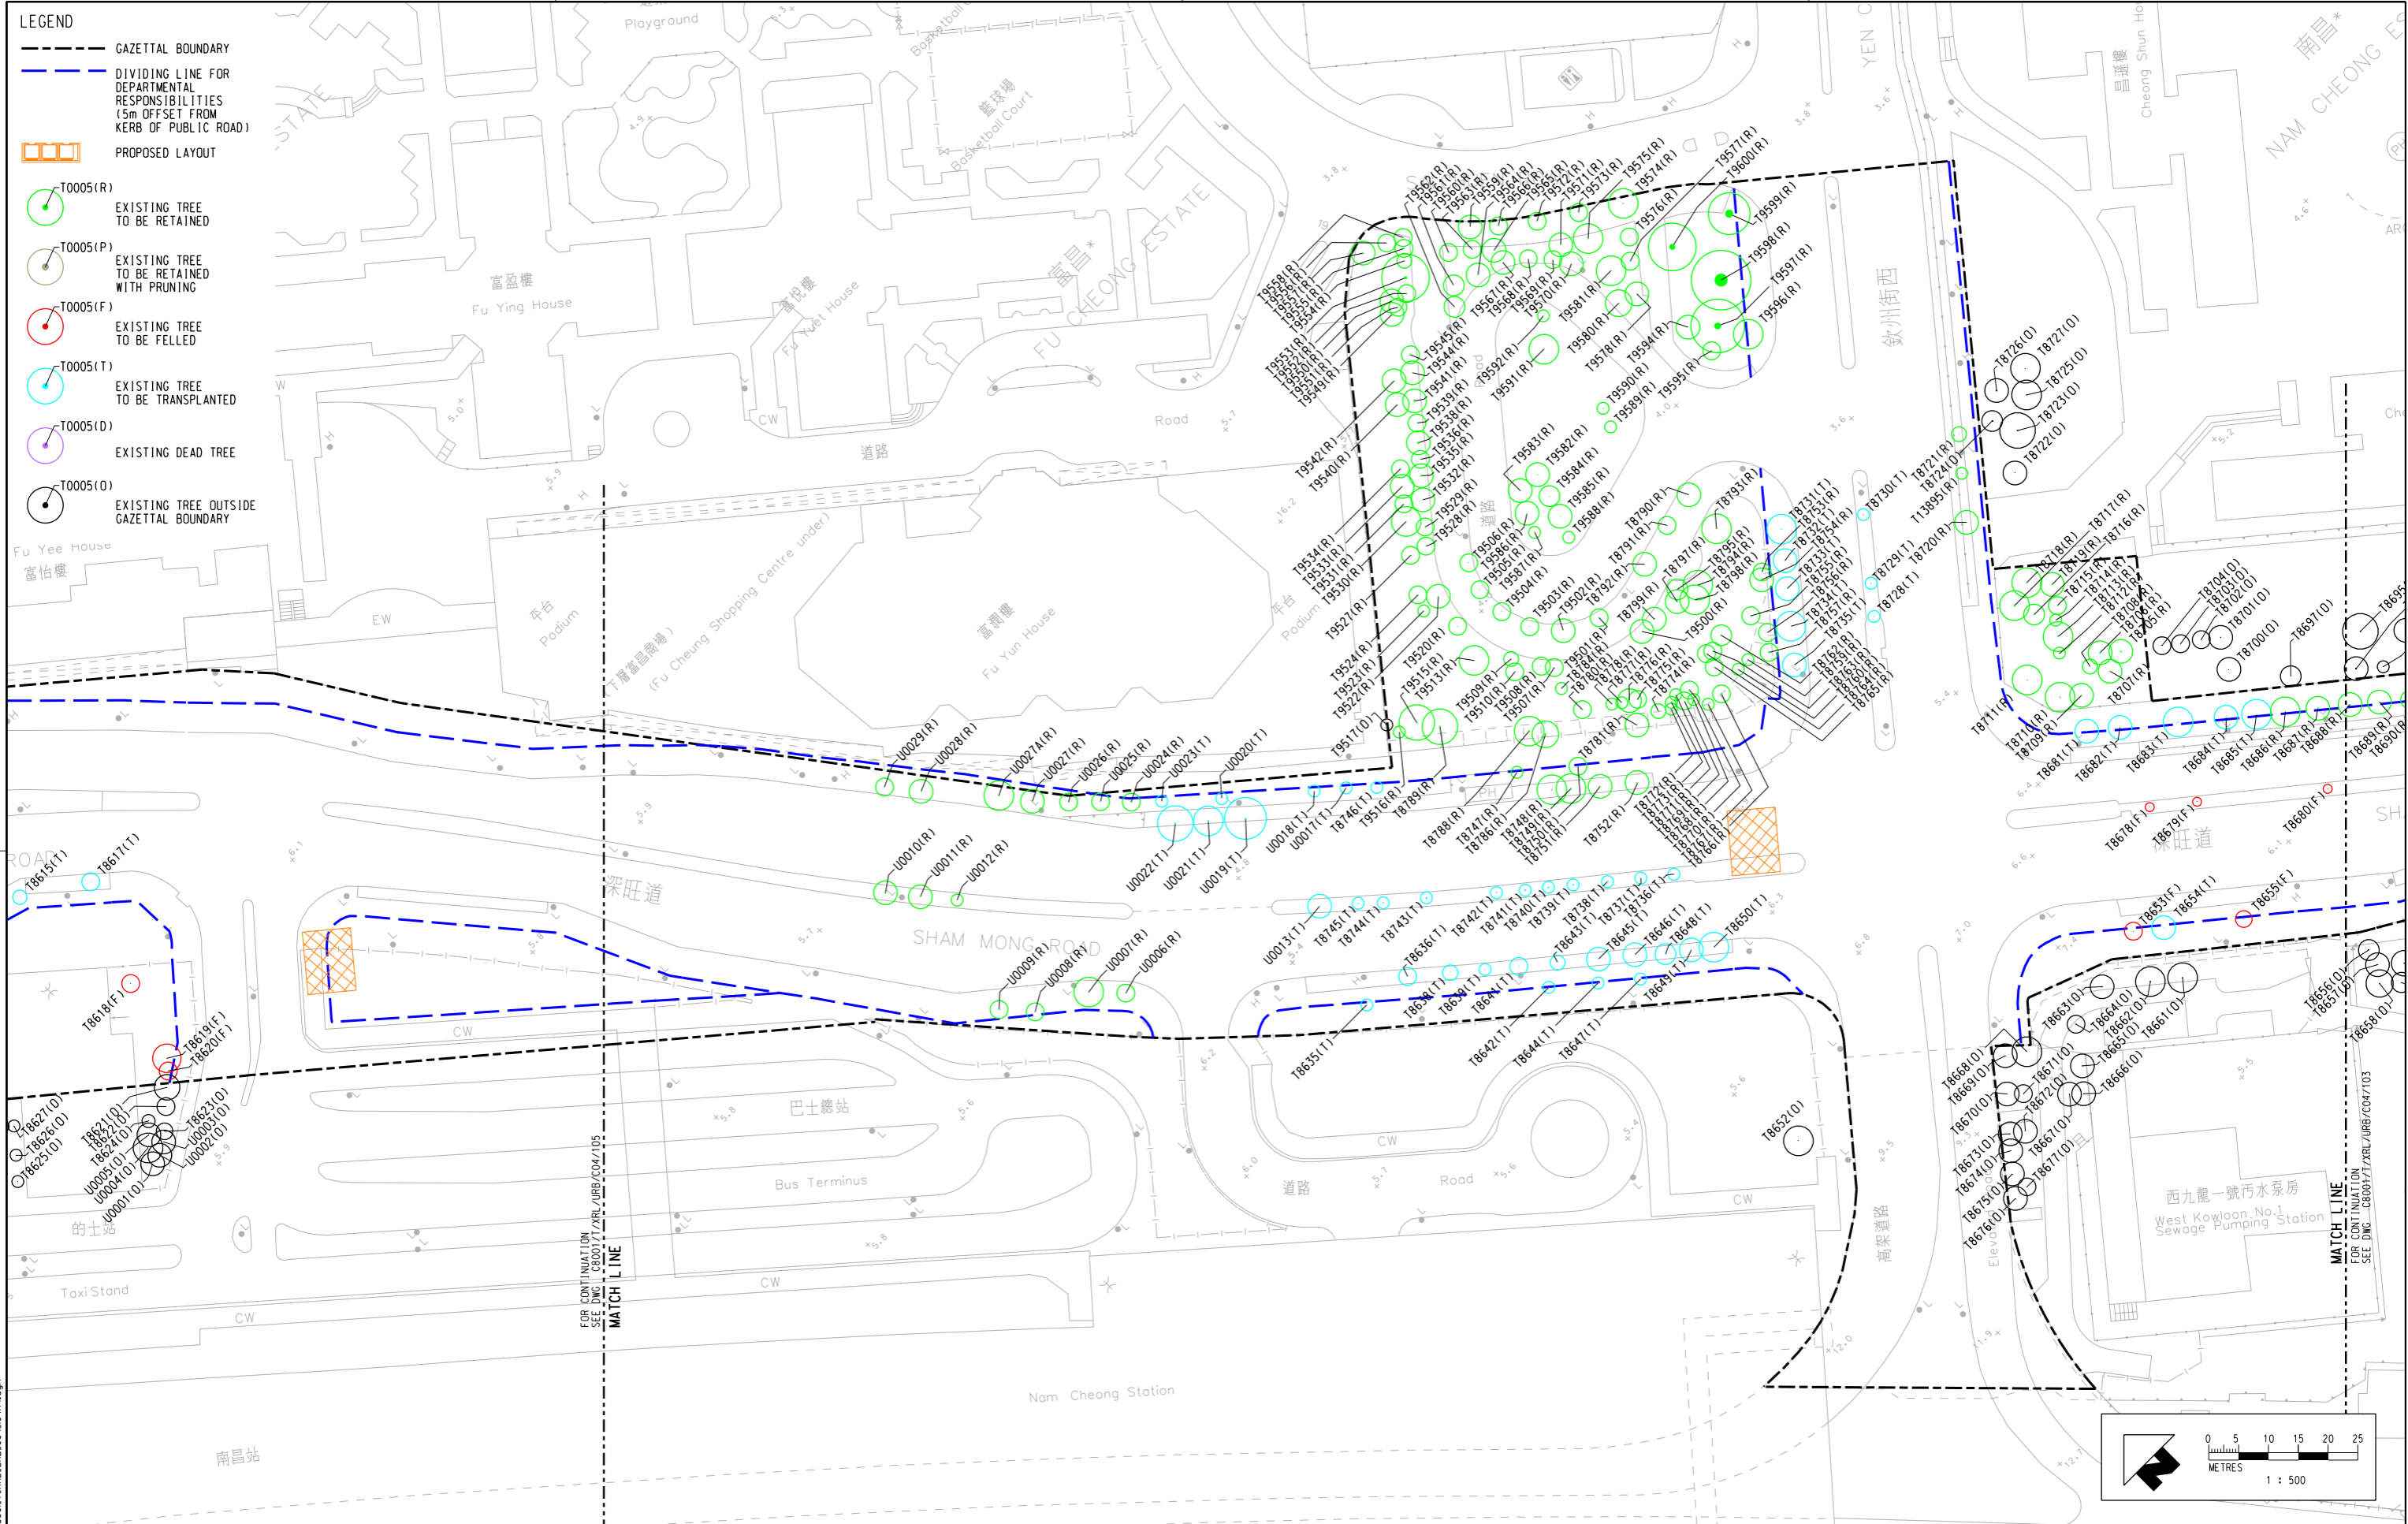

FOR CONTINUATION  
SEE DWG. C8001/T/XRL/URB/C04/105  
MATCH LINE

MATCH LINE  
FOR CONTINUATION  
SEE DWG. C8001/T/XRL/URB/C04/103

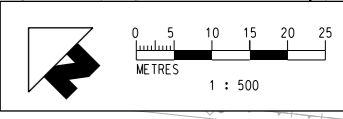

PLOT DRW: J:\ASCL\PL01\DRY\HPLU-ASC.plt  
 MODELNAME: Defouit  
 FILENAME: I:\MTR\23\DON-GA\C8001.T\_XRL\_URB\_C04\_104A4.dgn  
 28-Oct-2009 16:28

REV	DESCRIPTION	BY	DATE	APPROVED
A4	FOURTH ISSUE	SAN	27OCT09	AD
A3	THIRD ISSUE	SAN	09JUN09	AD
A2	SECOND ISSUE	SAN	30APR09	AD
A1	DRAFT TREE SURVEY REPORT	SAN	01APR09	AD

REV	DESCRIPTION	BY	DATE	APPROVED
A4	FOURTH ISSUE	SAN	27OCT09	AD
A3	THIRD ISSUE	SAN	09JUN09	AD
A2	SECOND ISSUE	SAN	30APR09	AD
A1	DRAFT TREE SURVEY REPORT	SAN	01APR09	AD

DRAWN	SAN
DESIGNED	JP
CHECKED	TO
APPROVED	AD
DATE	01.APR.2009

**MTR**

**EXPRESS RAIL LINK (XRL)**

ORIGINATOR  
 Planning, Urban Design, Landscape, Golf & Environmental Consultants  
 Urbis Limited, 11/F Siu On Centre, 188 Lockhart Road, Wan Chai, Hong Kong.  
 Tel 2802 3333 Fax 2802 8662


CADD REF. C8001.T\_XRL\_URB\_C04\_104A4.dgn

TITLE  
**CONSULTANCY AGREEMENT NO. C8001**  
**TREE TRANSPLANTING / FELLING**  
**TREE SURVEY PLAN OF SHAM SHUI PO DISTRICT**  
**(SHEET 3 OF 10)**

SCALE  
 1 : 500 @ A1

DRAWING NO.  
 C8001/T/XRL/URB/C04/104

REV.  
 A4

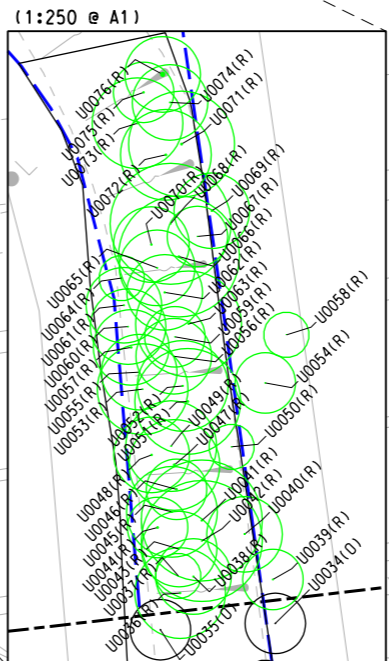

**Note: Tree Crowns show in blow-up plans as per HyD's comment.**

REV	DESCRIPTION	BY	DATE	APPROVED	REV	DESCRIPTION	BY	DATE	APPROVED
A4	FOURTH ISSUE	SAN	27OCT09	AD					
A3	THIRD ISSUE	SAN	09JUN09	AD					
A2	SECOND ISSUE	SAN	30APR09	AD					
A1	DRAFT TREE SURVEY REPORT	SAN	01APR09	AD					

DRAWN	SAN
DESIGNED	JP
CHECKED	TD
APPROVED	AD
DATE	01.APR.2009

**MTR**

EXPRESS RAIL LINK (XRL)

ORIGINATOR

Planning, Urban Design, Landscape, Golf & Environmental Consultants  
 Urbis Limited, 11/F Siu On Centre, 188 Lockhart Road, Wan Chai, Hong Kong.  
 Tel 2802 3333 Fax 2802 8662

CADD REF. C8001.T.XRL.URB.C04.105A4(with crown).dgn

TITLE

**CONSULTANCY AGREEMENT NO. C8001**  
**TREE TRANSPLANTING / FELLING**  
**TREE SURVEY PLAN OF SHAM SHUI PO DISTRICT**  
**(SHEET 4 OF 10)**

SCALE 1 : 500 @ A1

DRAWING NO. C8001/T/XRL/URB/C04/105

REV. A4

PLOT DRW: J:\ASCL\PL01\DRV\HPL\J-A3C.ppt  
 MODELNAME: Default  
 FILENAME: I:\MTR\23\NDGN-GA\C8001.T.XRL.URB.C04.105A4(with crown).dgn  
 28-Oct-2009 14:27:50  
 PRINTED BY: Ellis






**LEGEND**

- GAZETTEL BOUNDARY
- DIVIDING LINE FOR DEPARTMENTAL RESPONSIBILITIES (5m OFFSET FROM KERB OF PUBLIC ROAD)
- PROPOSED LAYOUT
- T0005(R) EXISTING TREE TO BE RETAINED
- T0005(P) EXISTING TREE TO BE RETAINED WITH PRUNING
- T0005(F) EXISTING TREE TO BE FELLED
- T0005(T) EXISTING TREE TO BE TRANSPLANTED
- T0005(D) EXISTING DEAD TREE
- T0005(O) EXISTING TREE OUTSIDE GAZETTEL BOUNDARY

0 5 10 15 20 25 METRES  
1 : 500

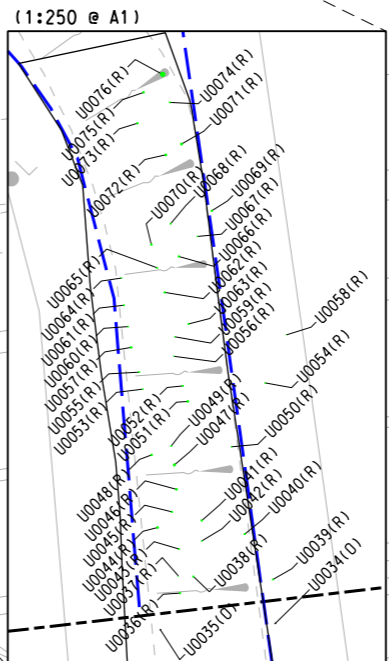

J:\ASCL\PL01\DRY\HPLJ-A3C.dwg  
 MODELNAME: Default  
 FILENAME: I:\MTR\23\DCN-GA\C8001\_T\_XRL\_URB\_C04\_105A.dgn  
 28-Oct-2009 14:24:49  
 PRINTED BY: Ellis

REV	DESCRIPTION	BY	DATE	APPROVED	REV	DESCRIPTION	BY	DATE	APPROVED
A4	FOURTH ISSUE	SAN	27OCT09	AD					
A3	THIRD ISSUE	SAN	09JUN09	AD					
A2	SECOND ISSUE	SAN	30APR09	AD					
A1	DRAFT TREE SURVEY REPORT	SAN	01APR09	AD					

**MTR**

**EXPRESS RAIL LINK (XRL)**

ORIGINATOR  
 Planning, Urban Design, Landscape, Golf & Environmental Consultants  
 Urbis Limited, 11/F Siu On Centre, 188 Lockhart Road, Wan Chai, Hong Kong.  
 Tel 2802 3333 Fax 2802 8662


CADD REF. C8001\_T\_XRL\_URB\_C04\_105A4.dgn

TITLE  
**CONSULTANCY AGREEMENT NO. C8001**  
**TREE TRANSPLANTING / FELLING**  
**TREE SURVEY PLAN OF SHAM SHUI PO DISTRICT**  
 (SHEET 4 OF 10)


SCALE  
 1 : 500 @ A1

DRAWING NO.  
 C8001/T/XRL/URB/C04/105

REV.  
 A4

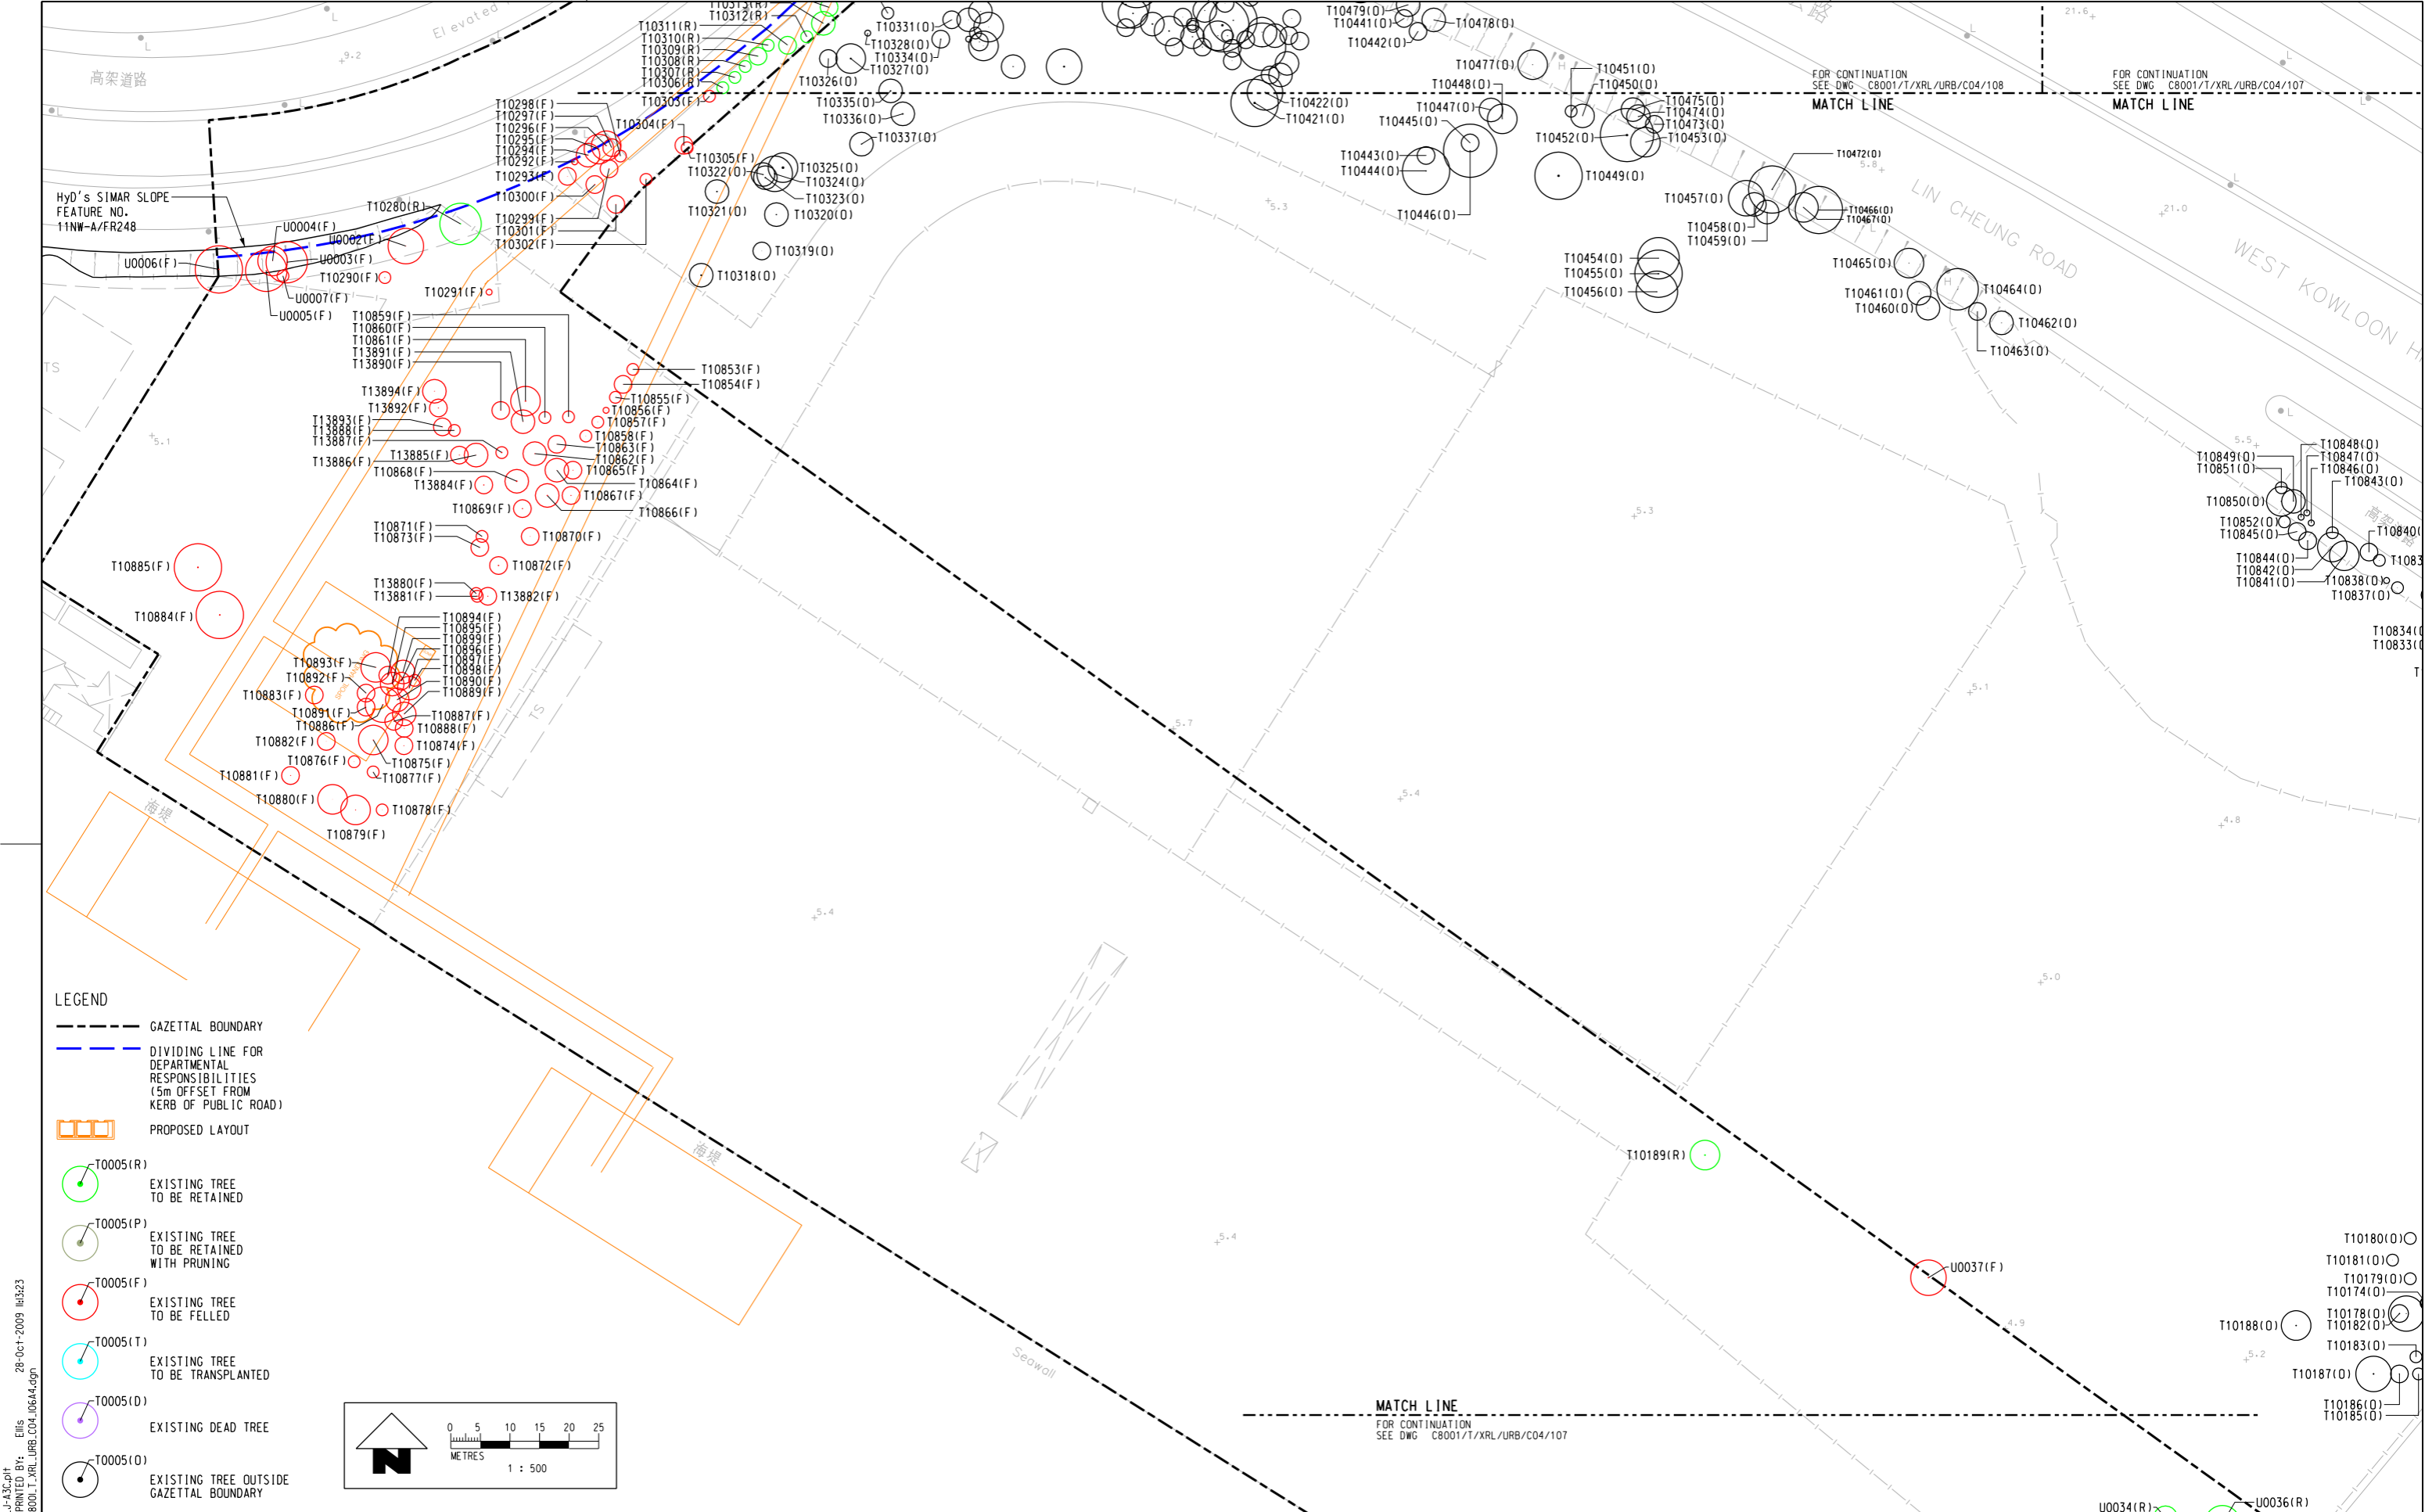

- LEGEND**
- GAZETTAL BOUNDARY
  - DIVIDING LINE FOR DEPARTMENTAL RESPONSIBILITIES (5m OFFSET FROM KERB OF PUBLIC ROAD)
  - PROPOSED LAYOUT
  - T0005(R) EXISTING TREE TO BE RETAINED
  - T0005(P) EXISTING TREE TO BE RETAINED WITH PRUNING
  - T0005(F) EXISTING TREE TO BE FELLED
  - T0005(T) EXISTING TREE TO BE TRANSPLANTED
  - T0005(D) EXISTING DEAD TREE
  - T0005(O) EXISTING TREE OUTSIDE GAZETTAL BOUNDARY

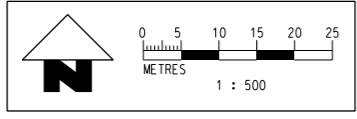

PLOT DRW: J:\ASCL\PL01DRY\HPLU-A3C.dwg  
 MODELNAME: DefOut  
 FILENAME: I:\MTR\23\DON-GA\C8001\_T\_XRL\_URB\_C04\_106A4.dgn  
 28-Oct-2009 11:32:23  
 Ellis


REV	DESCRIPTION	BY	DATE	APPROVED	REV	DESCRIPTION	BY	DATE	APPROVED
A4	FOURTH ISSUE	SAN	27OCT09	AD					
A3	THIRD ISSUE	SAN	09JUN09	AD					
A2	SECOND ISSUE	SAN	30APR09	AD					
A1	DRAFT TREE SURVEY REPORT	SAN	01APR09	AD					

DRAWN	SAN
DESIGNED	JP
CHECKED	TO
APPROVED	AD
DATE	01.APR.2009
ORIGINATOR	Planning, Urban Design, Landscape, Golf & Environmental Consultants Urbis Limited, 11/F Siu On Centre, 188 Lockhart Road, Wan Chai, Hong Kong. Tel 2802 3333 Fax 2802 8662
CADD REF.	C8001_T_XRL_URB_C04_106A4.dgn

<b>MTR</b> EXPRESS RAIL LINK (XRL)		TITLE <b>CONSULTANCY AGREEMENT NO. C8001</b> <b>TREE TRANSPLANTING / FELLING</b> <b>TREE SURVEY PLAN OF SHAM SHUI PO DISTRICT</b> (SHEET 5 OF 10)
SCALE	DRAWING NO.	REV.
1 : 500 @ A1	C8001/T/XRL/URB/C04/106	A4

DO NOT SCALE DRAWINGS. ALL DIMENSIONS SHALL BE VERIFIED ON SITE.  
 © MTR CORPORATION LIMITED 2008. COPYRIGHT IN RESPECT OF THIS DRAWING / DOCUMENT IS OWNED BY THE MTR CORPORATION LIMITED OF HONG KONG. NO REPRODUCTION OF THE DRAWING / DOCUMENT OR ANY PART BY WHATEVER MEANS IS PERMITTED WITHOUT THE PRIOR WRITTEN CONSENT OF THE MTR CORPORATION LIMITED.





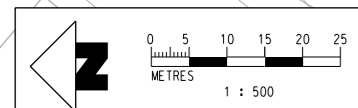


- LEGEND**
- GAZETAL BOUNDARY
  - - - DIVIDING LINE FOR DEPARTMENTAL RESPONSIBILITIES (5m OFFSET FROM KERB OF PUBLIC ROAD)
  - ▭ PROPOSED LAYOUT
  - T0005(R) EXISTING TREE TO BE RETAINED
  - T0005(P) EXISTING TREE TO BE RETAINED WITH PRUNING
  - T0005(F) EXISTING TREE TO BE FELLED
  - T0005(T) EXISTING TREE TO BE TRANSPLANTED
  - T0005(D) EXISTING DEAD TREE
  - T0005(O) EXISTING TREE OUTSIDE GAZETAL BOUNDARY

(1:250 @ A1)

(1:250 @ A1)

INSERT PLAN

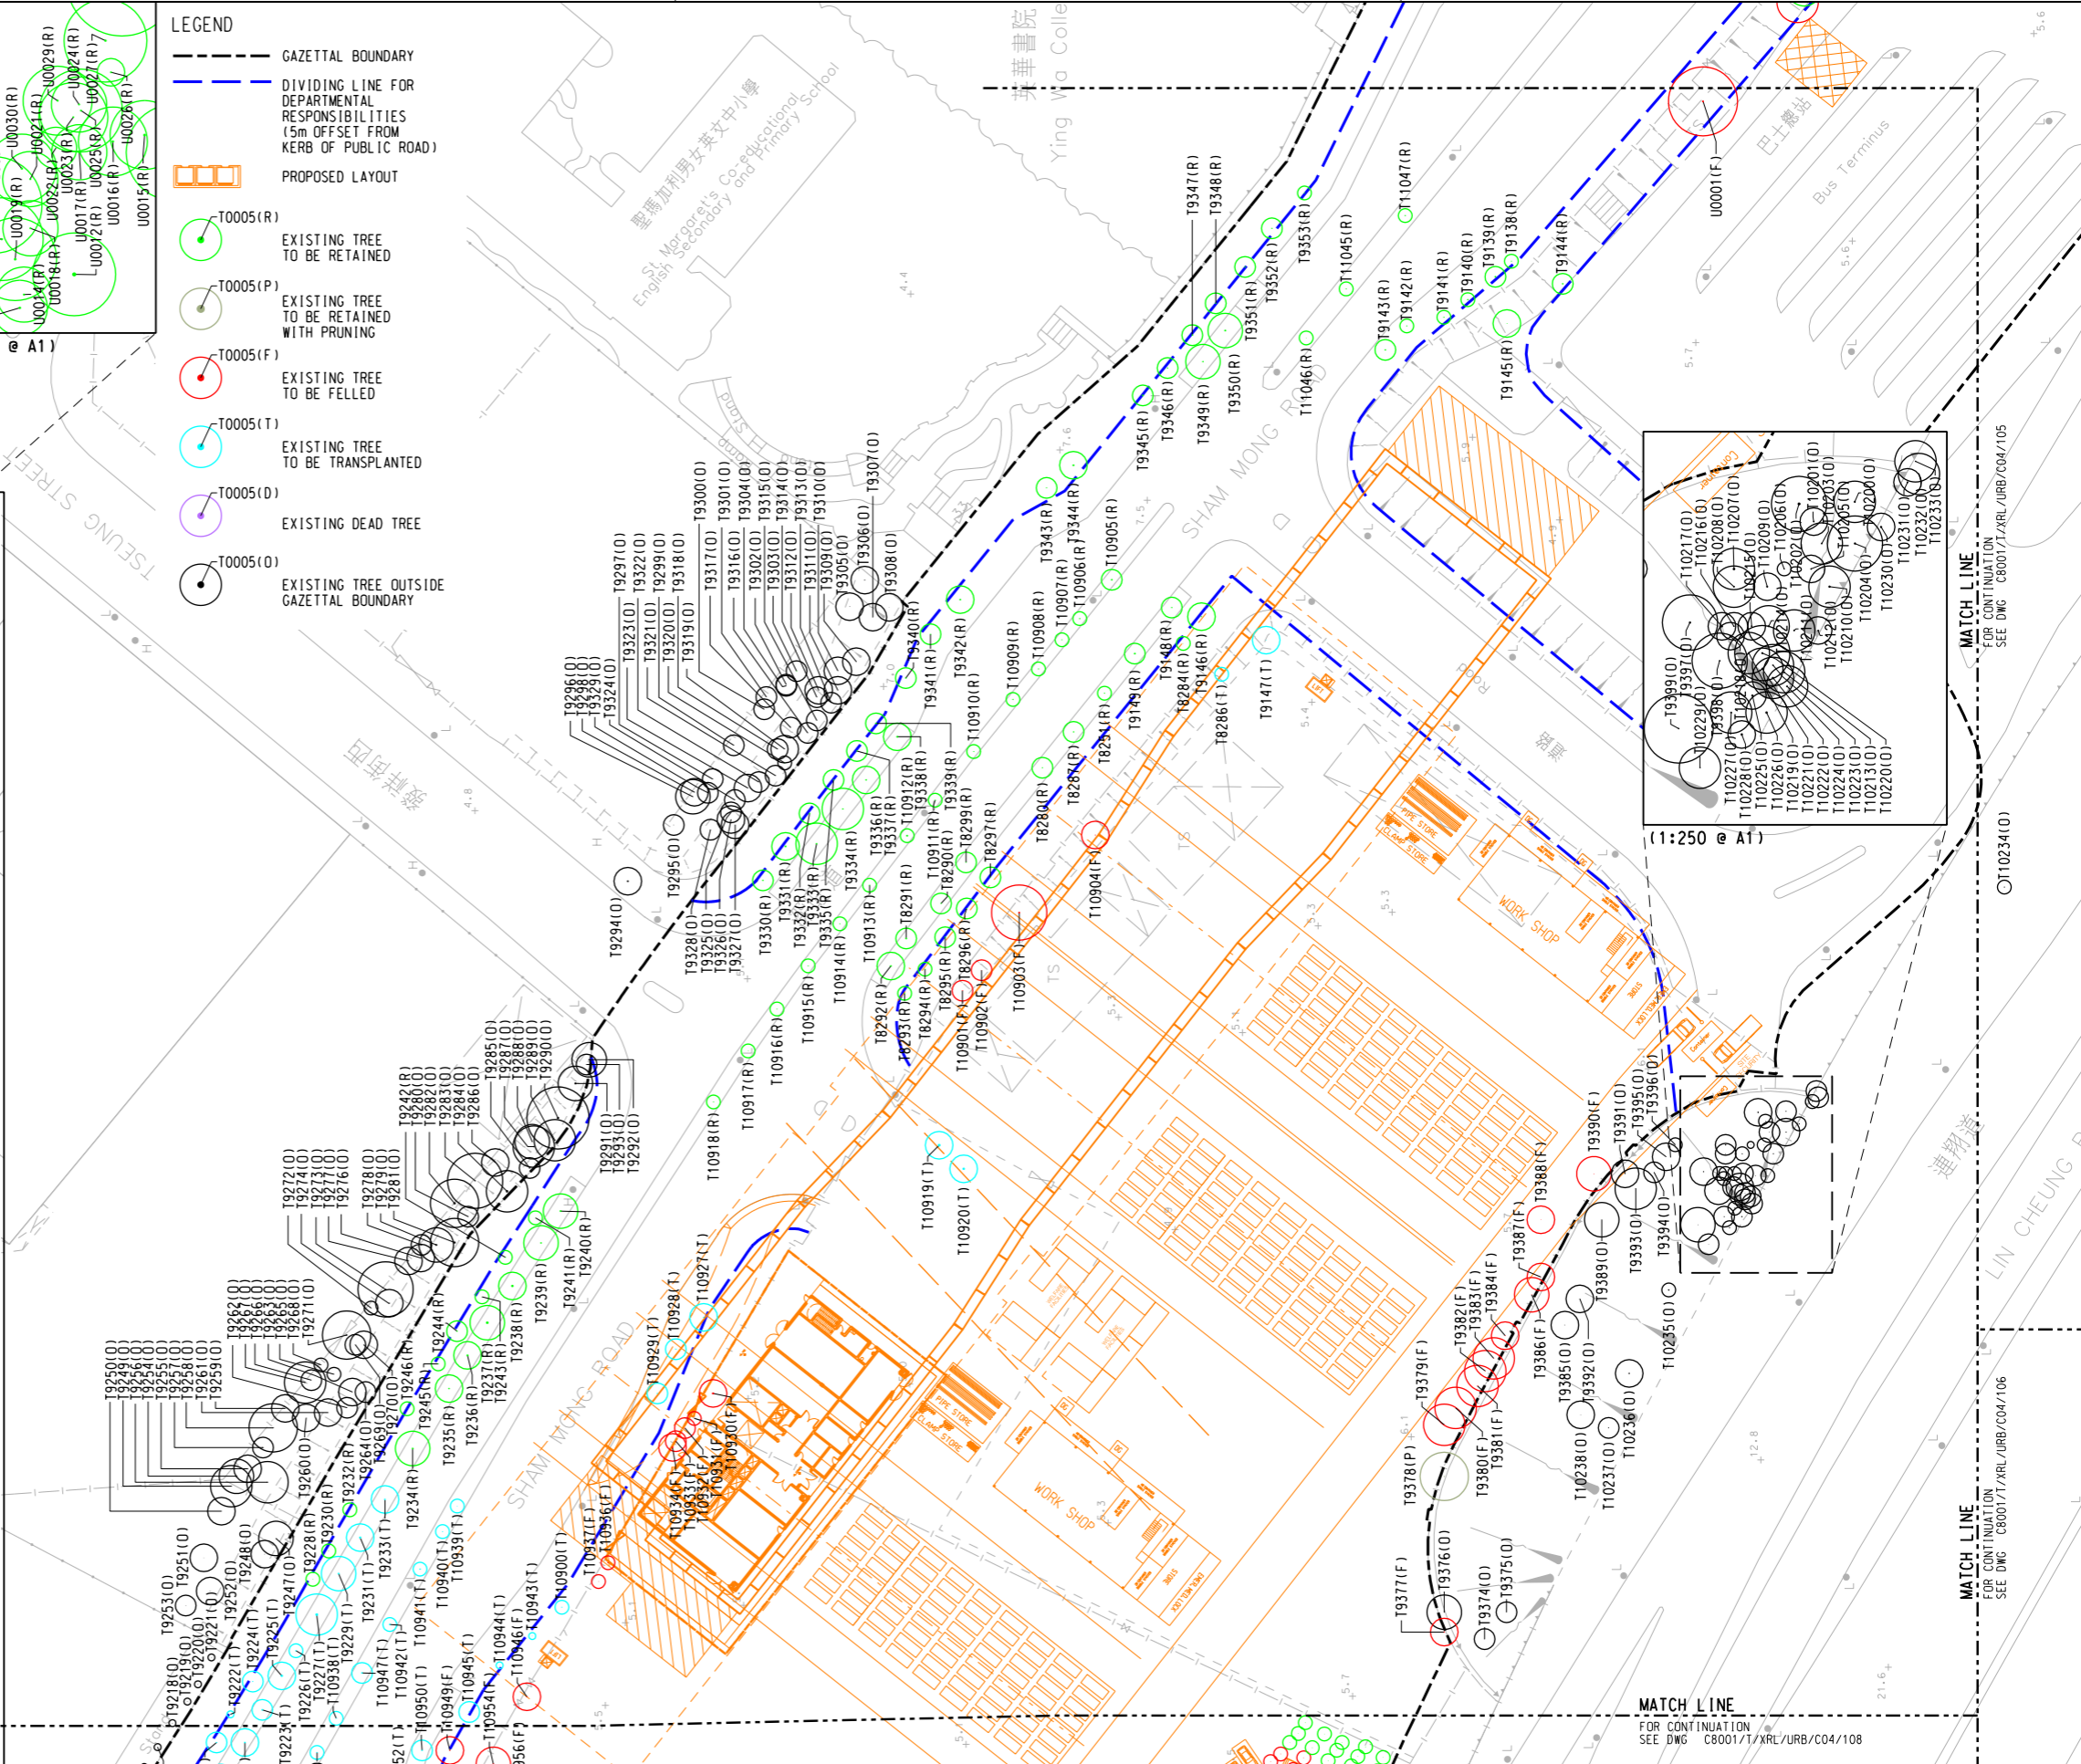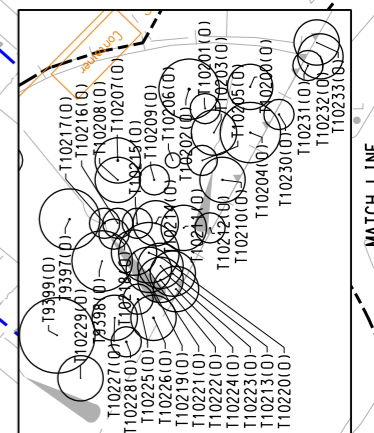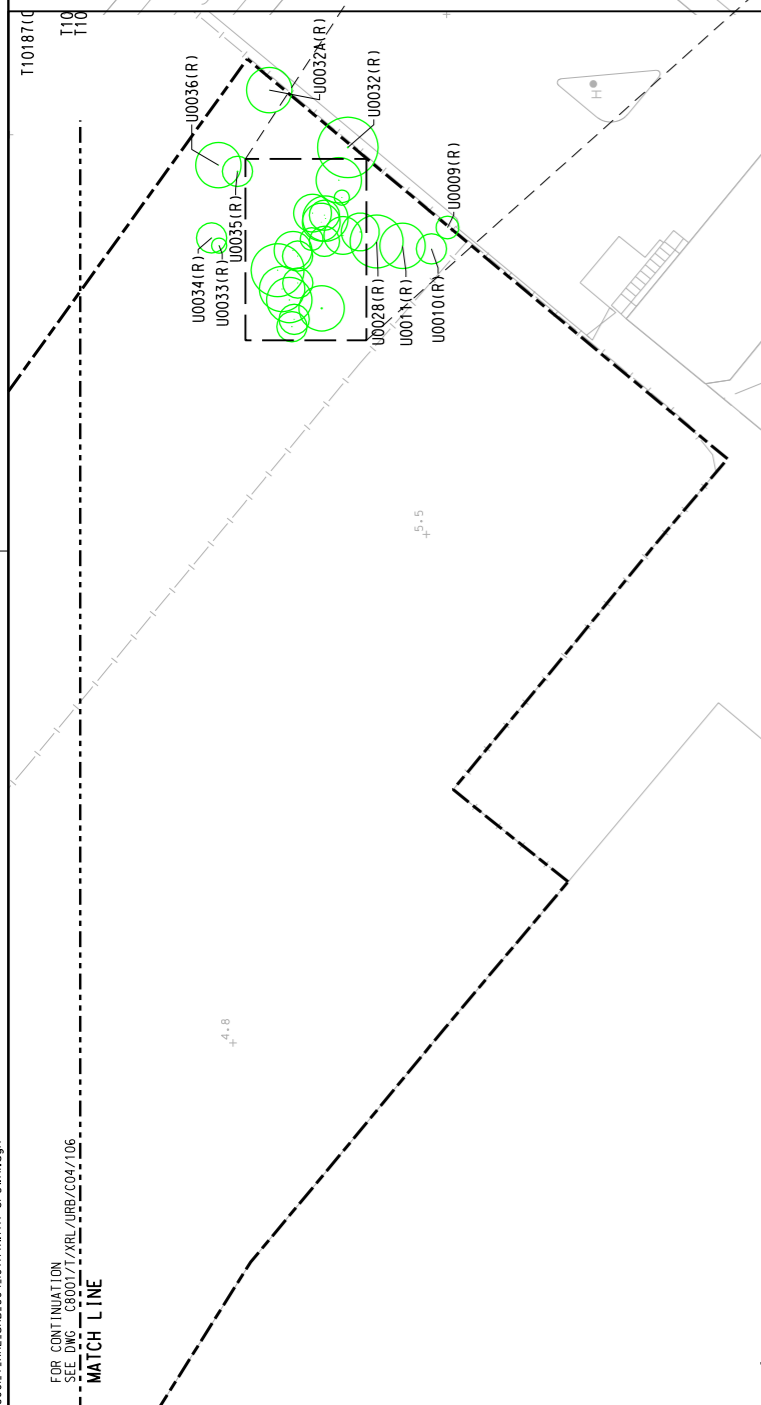

**Note: Tree Crowns show in blow-up plans as per HyD's comment.**

REV	DESCRIPTION	BY	DATE	APPROVED	REV	DESCRIPTION	BY	DATE	APPROVED
A4	FOURTH ISSUE	SAN	27OCT09	AD					
A3	THIRD ISSUE	SAN	09JUN09	AD					
A2	SECOND ISSUE	SAN	30APR09	AD					
A1	DRAFT TREE SURVEY REPORT	SAN	01APR09	AD					

DRAWN	SAN
DESIGNED	JP
CHECKED	TO
APPROVED	AD
DATE	01.APR.2009

**MTR**

**EXPRESS RAIL LINK (XRL)**

ORIGINATOR  
 Planning, Urban Design, Landscape, Golf & Environmental Consultants  
 Urbis Limited, 11/F Siu On Centre, 188 Lockhart Road, Wan Chai, Hong Kong.  
 Tel 2802 3333 Fax 2802 8662



CADD REF. C8001.T.XRL\_URB\_C04\_107A4(with crown).dgn

TITLE  
**CONSULTANCY AGREEMENT NO. C8001**  
**TREE TRANSPLANTING / FELLED**  
**TREE SURVEY PLAN OF SHAM SHUI PO DISTRICT**  
**(SHEET 6 OF 10)**




SCALE 1 : 500 @ A1  
 DRAWING NO. C8001/T/XRL/URB/C04/107  
 REV. A4

PLOT DRW: J:\ASCL\PL010TRV\HPLU-A3C.dwg  
 MODELNAME: DefOut  
 FILENAME: I:\MTR\C23\DON-GA\C8001.T.XRL\_URB\_C04\_107A4(with crown).dgn  
 28-Oct-2009 16:34:45



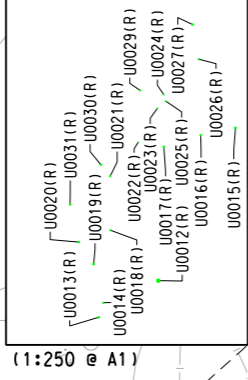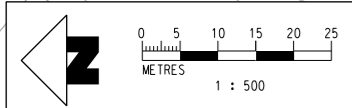

- LEGEND**
- GAZETAL BOUNDARY
  - - - DIVIDING LINE FOR DEPARTMENTAL RESPONSIBILITIES (5m OFFSET FROM KERB OF PUBLIC ROAD)
  - [Orange hatched box] PROPOSED LAYOUT
  - (Green circle) T0005(R) EXISTING TREE TO BE RETAINED
  - (Green circle with slash) T0005(P) EXISTING TREE TO BE RETAINED WITH PRUNING
  - (Red circle) T0005(F) EXISTING TREE TO BE FELLED
  - (Blue circle) T0005(T) EXISTING TREE TO BE TRANSPLANTED
  - (Purple circle) T0005(D) EXISTING DEAD TREE
  - (Black circle) T0005(O) EXISTING TREE OUTSIDE GAZETAL BOUNDARY

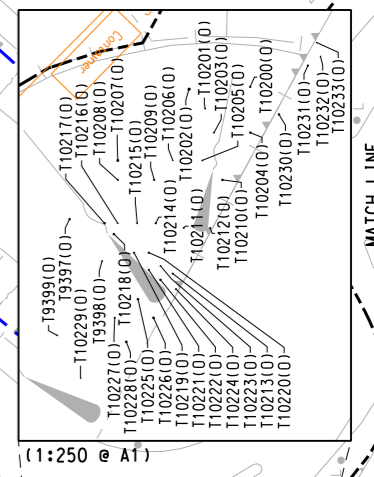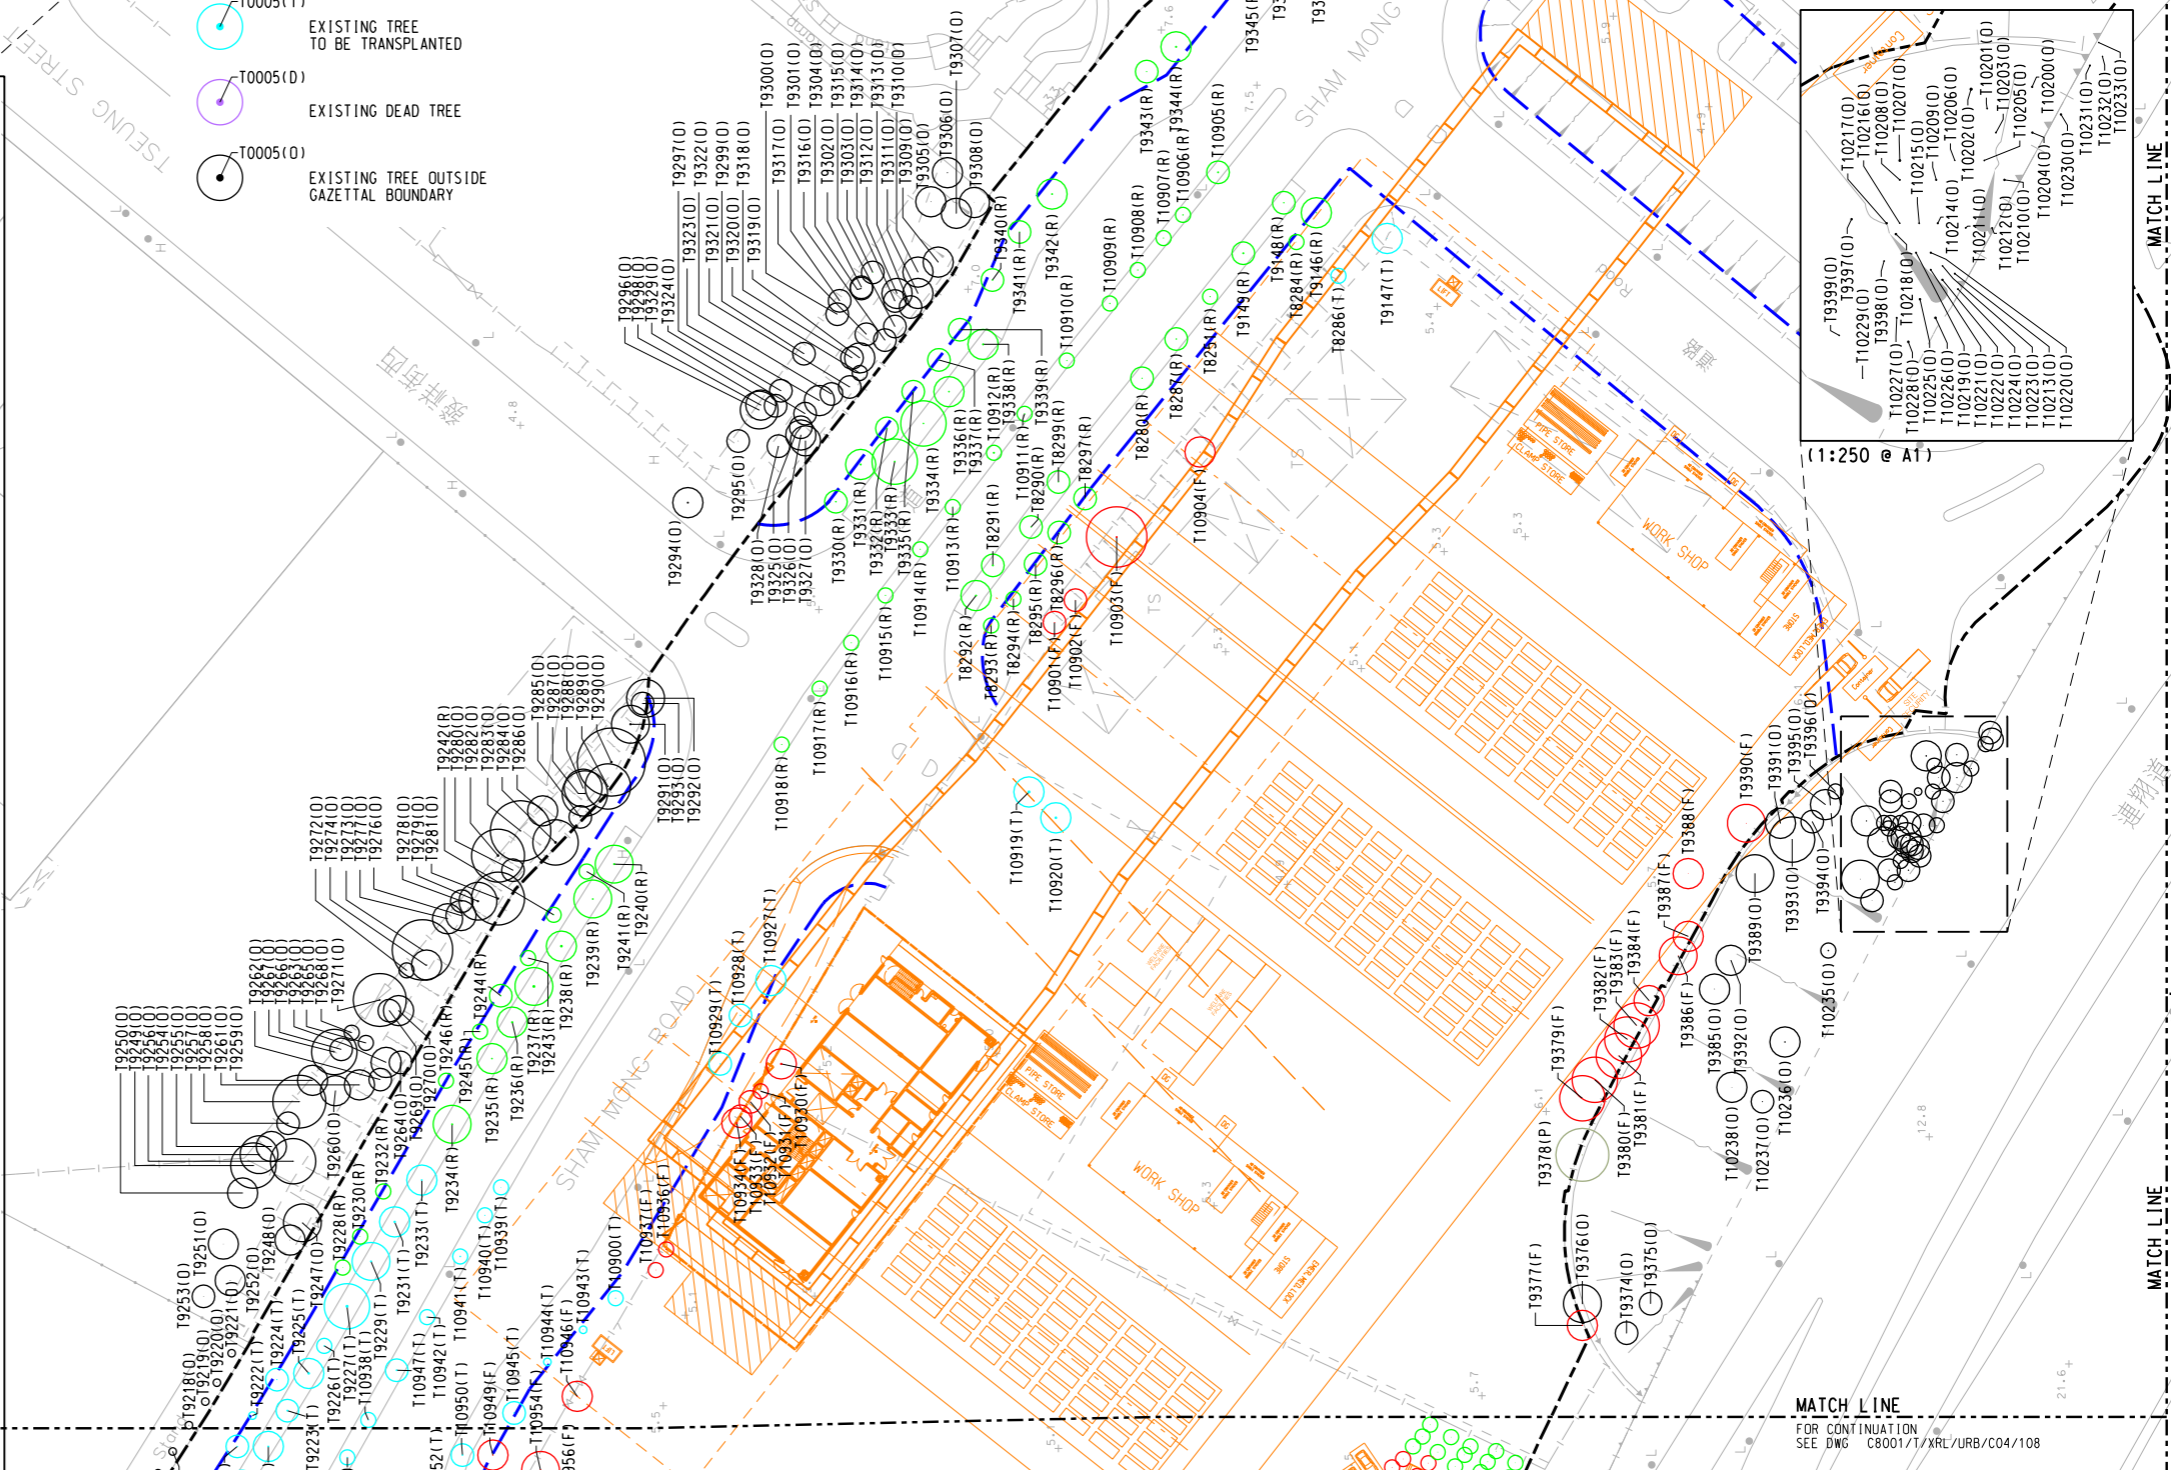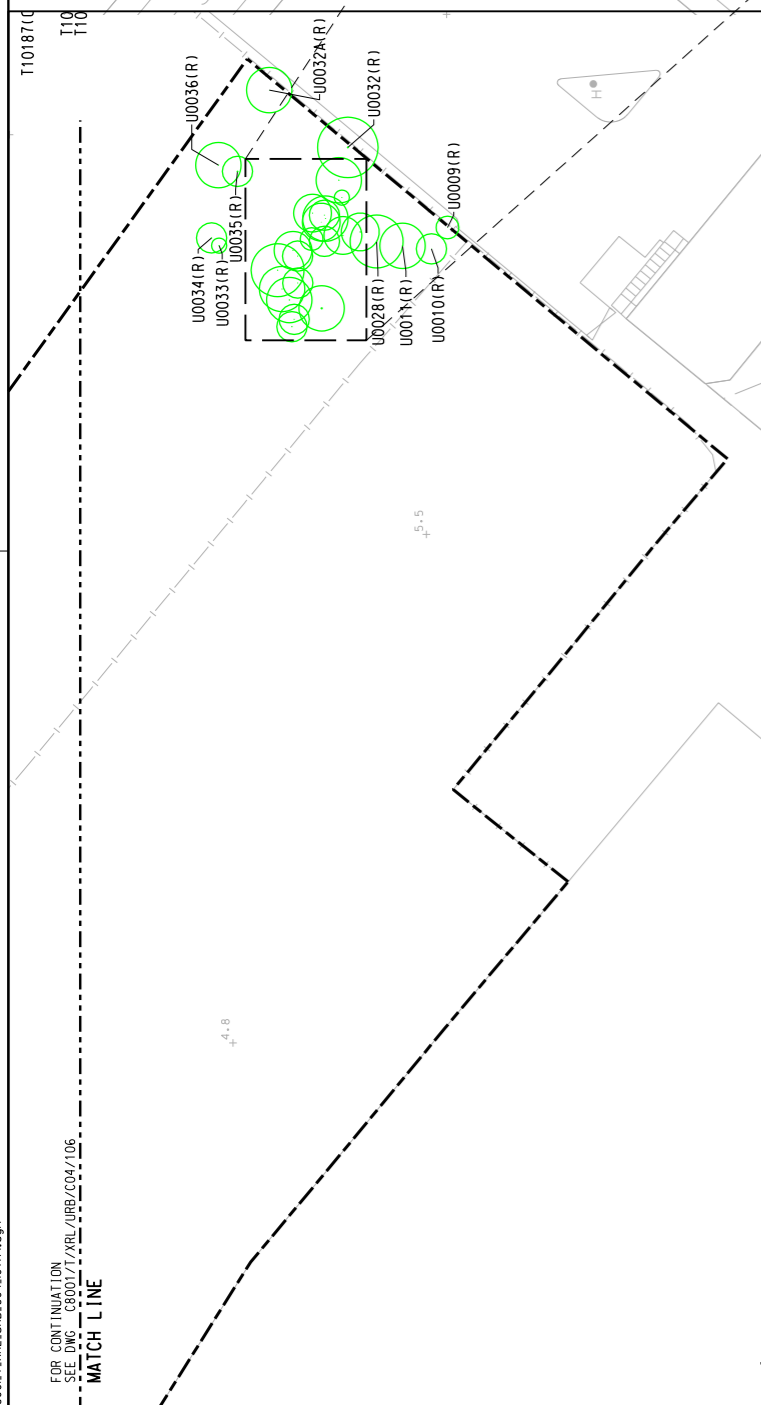

FOR CONTINUATION  
 SEE DWG. C8001/T/XRL/URB/C04/105  
 MATCH LINE

MATCH LINE  
 FOR CONTINUATION  
 SEE DWG. C8001/T/XRL/URB/C04/106

REV	DESCRIPTION	BY	DATE	APPROVED	REV	DESCRIPTION	BY	DATE	APPROVED
A4	FOURTH ISSUE	SAN	27OCT09	AD					
A3	THIRD ISSUE	SAN	09JUN09	AD					
A2	SECOND ISSUE	SAN	30APR09	AD					
A1	DRAFT TREE SURVEY REPORT	SAN	01APR09	AD					

DRAWN	SAN
DESIGNED	JP
CHECKED	TO
APPROVED	AD
DATE	01.APR.2009
DO NOT SCALE DRAWINGS. ALL DIMENSIONS SHALL BE VERIFIED ON SITE. IN RESPECT OF THIS DRAWING / DOCUMENT OR ANY PART THEREOF, THE MTR CORPORATION LIMITED OR ANY PARTY BY WHATEVER MEANS IS PERMITTED WITHOUT THE PRIOR WRITTEN CONSENT OF THE MTR CORPORATION LIMITED.	

**MTR**

**EXPRESS RAIL LINK (XRL)**

ORIGINATOR  
 Planning, Urban Design, Landscape, Golf & Environmental Consultants  
 Urbis Limited, 11/F Siu On Centre, 188 Lockhart Road, Wan Chai, Hong Kong.  
 Tel 2802 3333 Fax 2802 8662

CADD REF. C8001.T.XRL.URB.C04.107A4.dgn



TITLE  
**CONSULTANCY AGREEMENT NO. C8001**  
**TREE TRANSPLANTING / FELLING**  
**TREE SURVEY PLAN OF SHAM SHUI PO DISTRICT**  
**(SHEET 6 OF 10)**

SCALE 1 : 500 @ A1  
 DRAWING NO. C8001/T/XRL/URB/C04/107  
 REV. A4

PLOT DRW: J:\ASCL\PL\OTDR\XRL\URB\C04\107A4.dgn  
 MODELNAME: J:\MTR\C23\DON-GA\C8001.T.XRL.URB.C04.107A4.dgn  
 FILENAME:

28-Oct-2009 16:35:57  
 Default



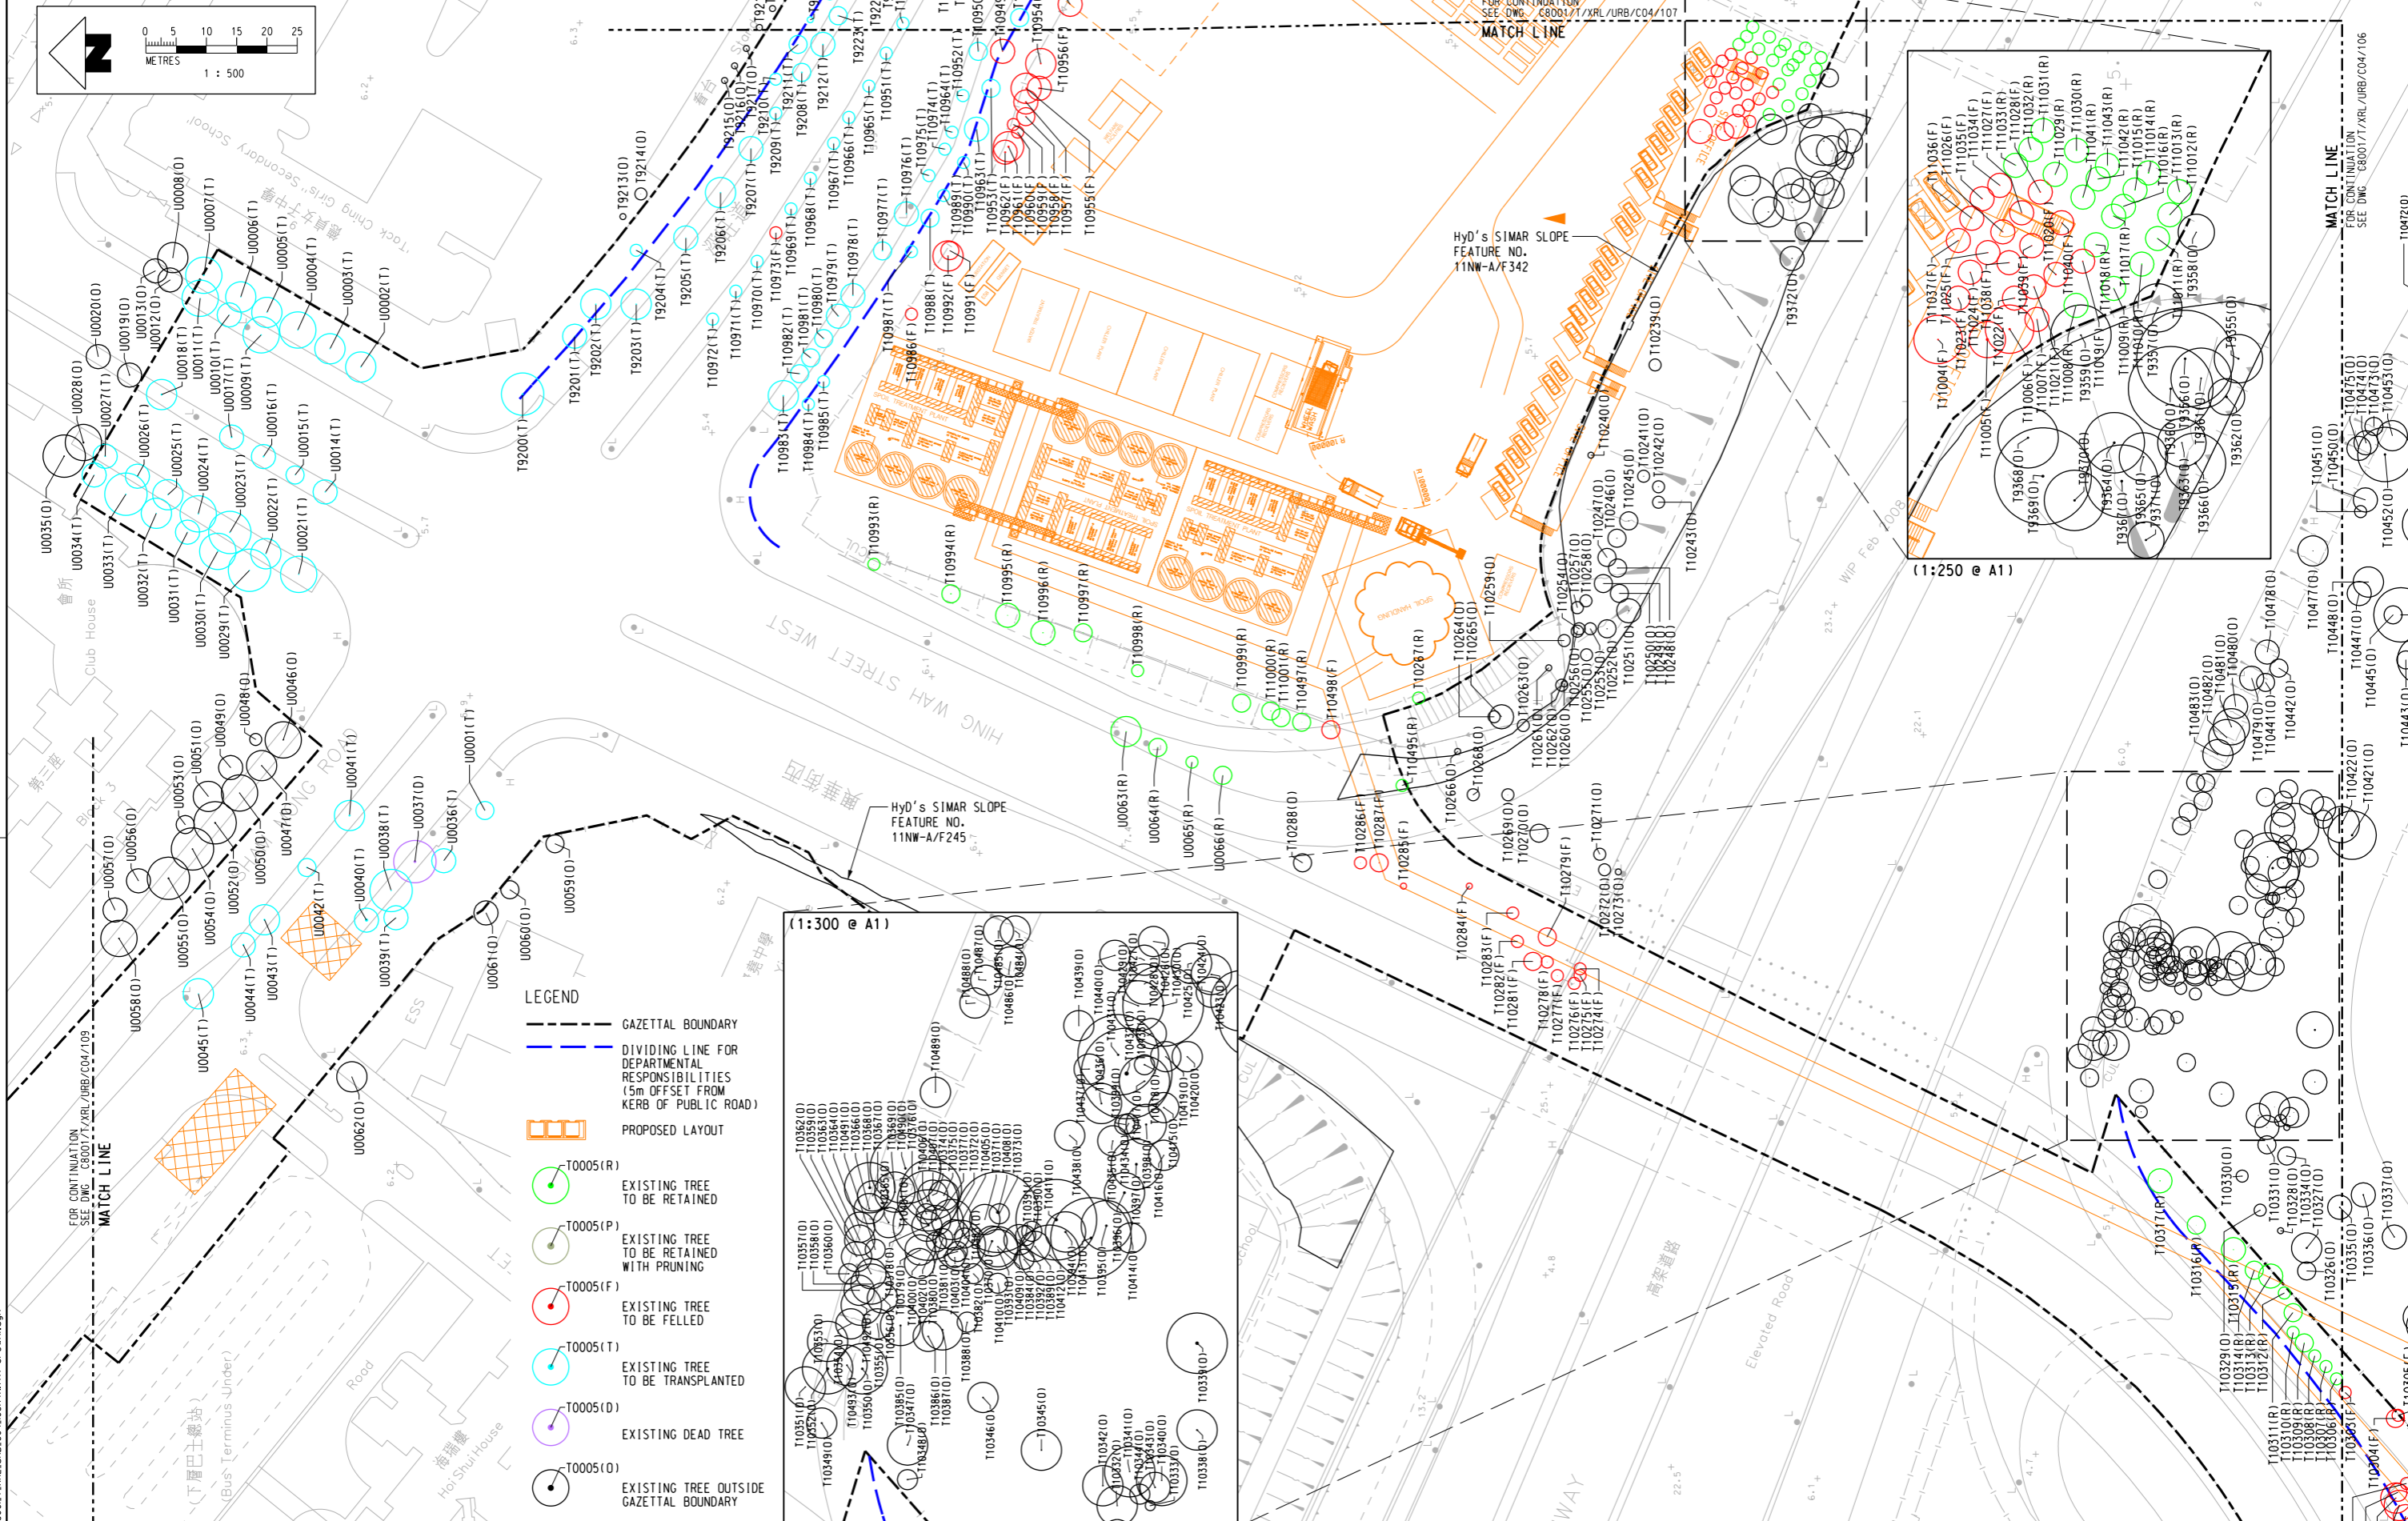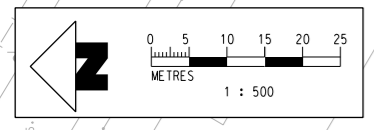

- LEGEND**
- GAZETAL BOUNDARY
  - - - DIVIDING LINE FOR DEPARTMENTAL RESPONSIBILITIES (5m OFFSET FROM KERB OF PUBLIC ROAD)
  - ▨ PROPOSED LAYOUT
  - TO005(R) EXISTING TREE TO BE RETAINED
  - TO005(P) EXISTING TREE TO BE RETAINED WITH PRUNING
  - TO005(F) EXISTING TREE TO BE FELLED
  - TO005(T) EXISTING TREE TO BE TRANSPLANTED
  - TO005(D) EXISTING DEAD TREE
  - TO005(O) EXISTING TREE OUTSIDE GAZETAL BOUNDARY

**Note: Tree Crowns show in blow-up plans as per HyD's comment.**



REV	DESCRIPTION	BY	DATE	APPROVED	REV	DESCRIPTION	BY	DATE	APPROVED
A4	FOURTH ISSUE	SAN	27OCT09	AD					
A3	THIRD ISSUE	SAN	09JUN09	AD					
A2	SECOND ISSUE	SAN	30APR09	AD					
A1	DRAFT TREE SURVEY REPORT	SAN	01APR09	AD					

DRAWN: SAN  
 DESIGNED: JP  
 CHECKED: TO  
 APPROVED: AD  
 DATE: 01.APR.2009  
**MTR**  
 EXPRESS RAIL LINK (XRL)  
 ORIGINATOR: Planning, Urban Design, Landscape, Golf & Environmental Consultants Urbis Limited, 11/F Siu On Centre, 188 Lockhart Road, Wan Chai, Hong Kong. Tel 2802 3333 Fax 2802 8662  
 CADD REF.: C8001.T.XRL\_URB\_C04\_108A4(with crown).dgn

TITLE: CONSULTANCY AGREEMENT NO. C8001 TREE TRANSPLANTING / FELLING TREE SURVEY PLAN OF SHAM SHUI PO DISTRICT (SHEET 7 OF 10)  
 SCALE: 1 : 500 @ A1  
 DRAWING NO.: C8001/T/XRL/URB/C04/108  
 REV.: A4

PLOT DRW: J:\ASCL\PL01DR\HPL\A33C.dwg  
 MODELNAME: Default  
 FILENAME: I:\MTR\C23\DON-GA\C8001.T.XRL\_URB\_C04\_108A4(with crown).dgn  
 28-Oct-2009 16:37:47



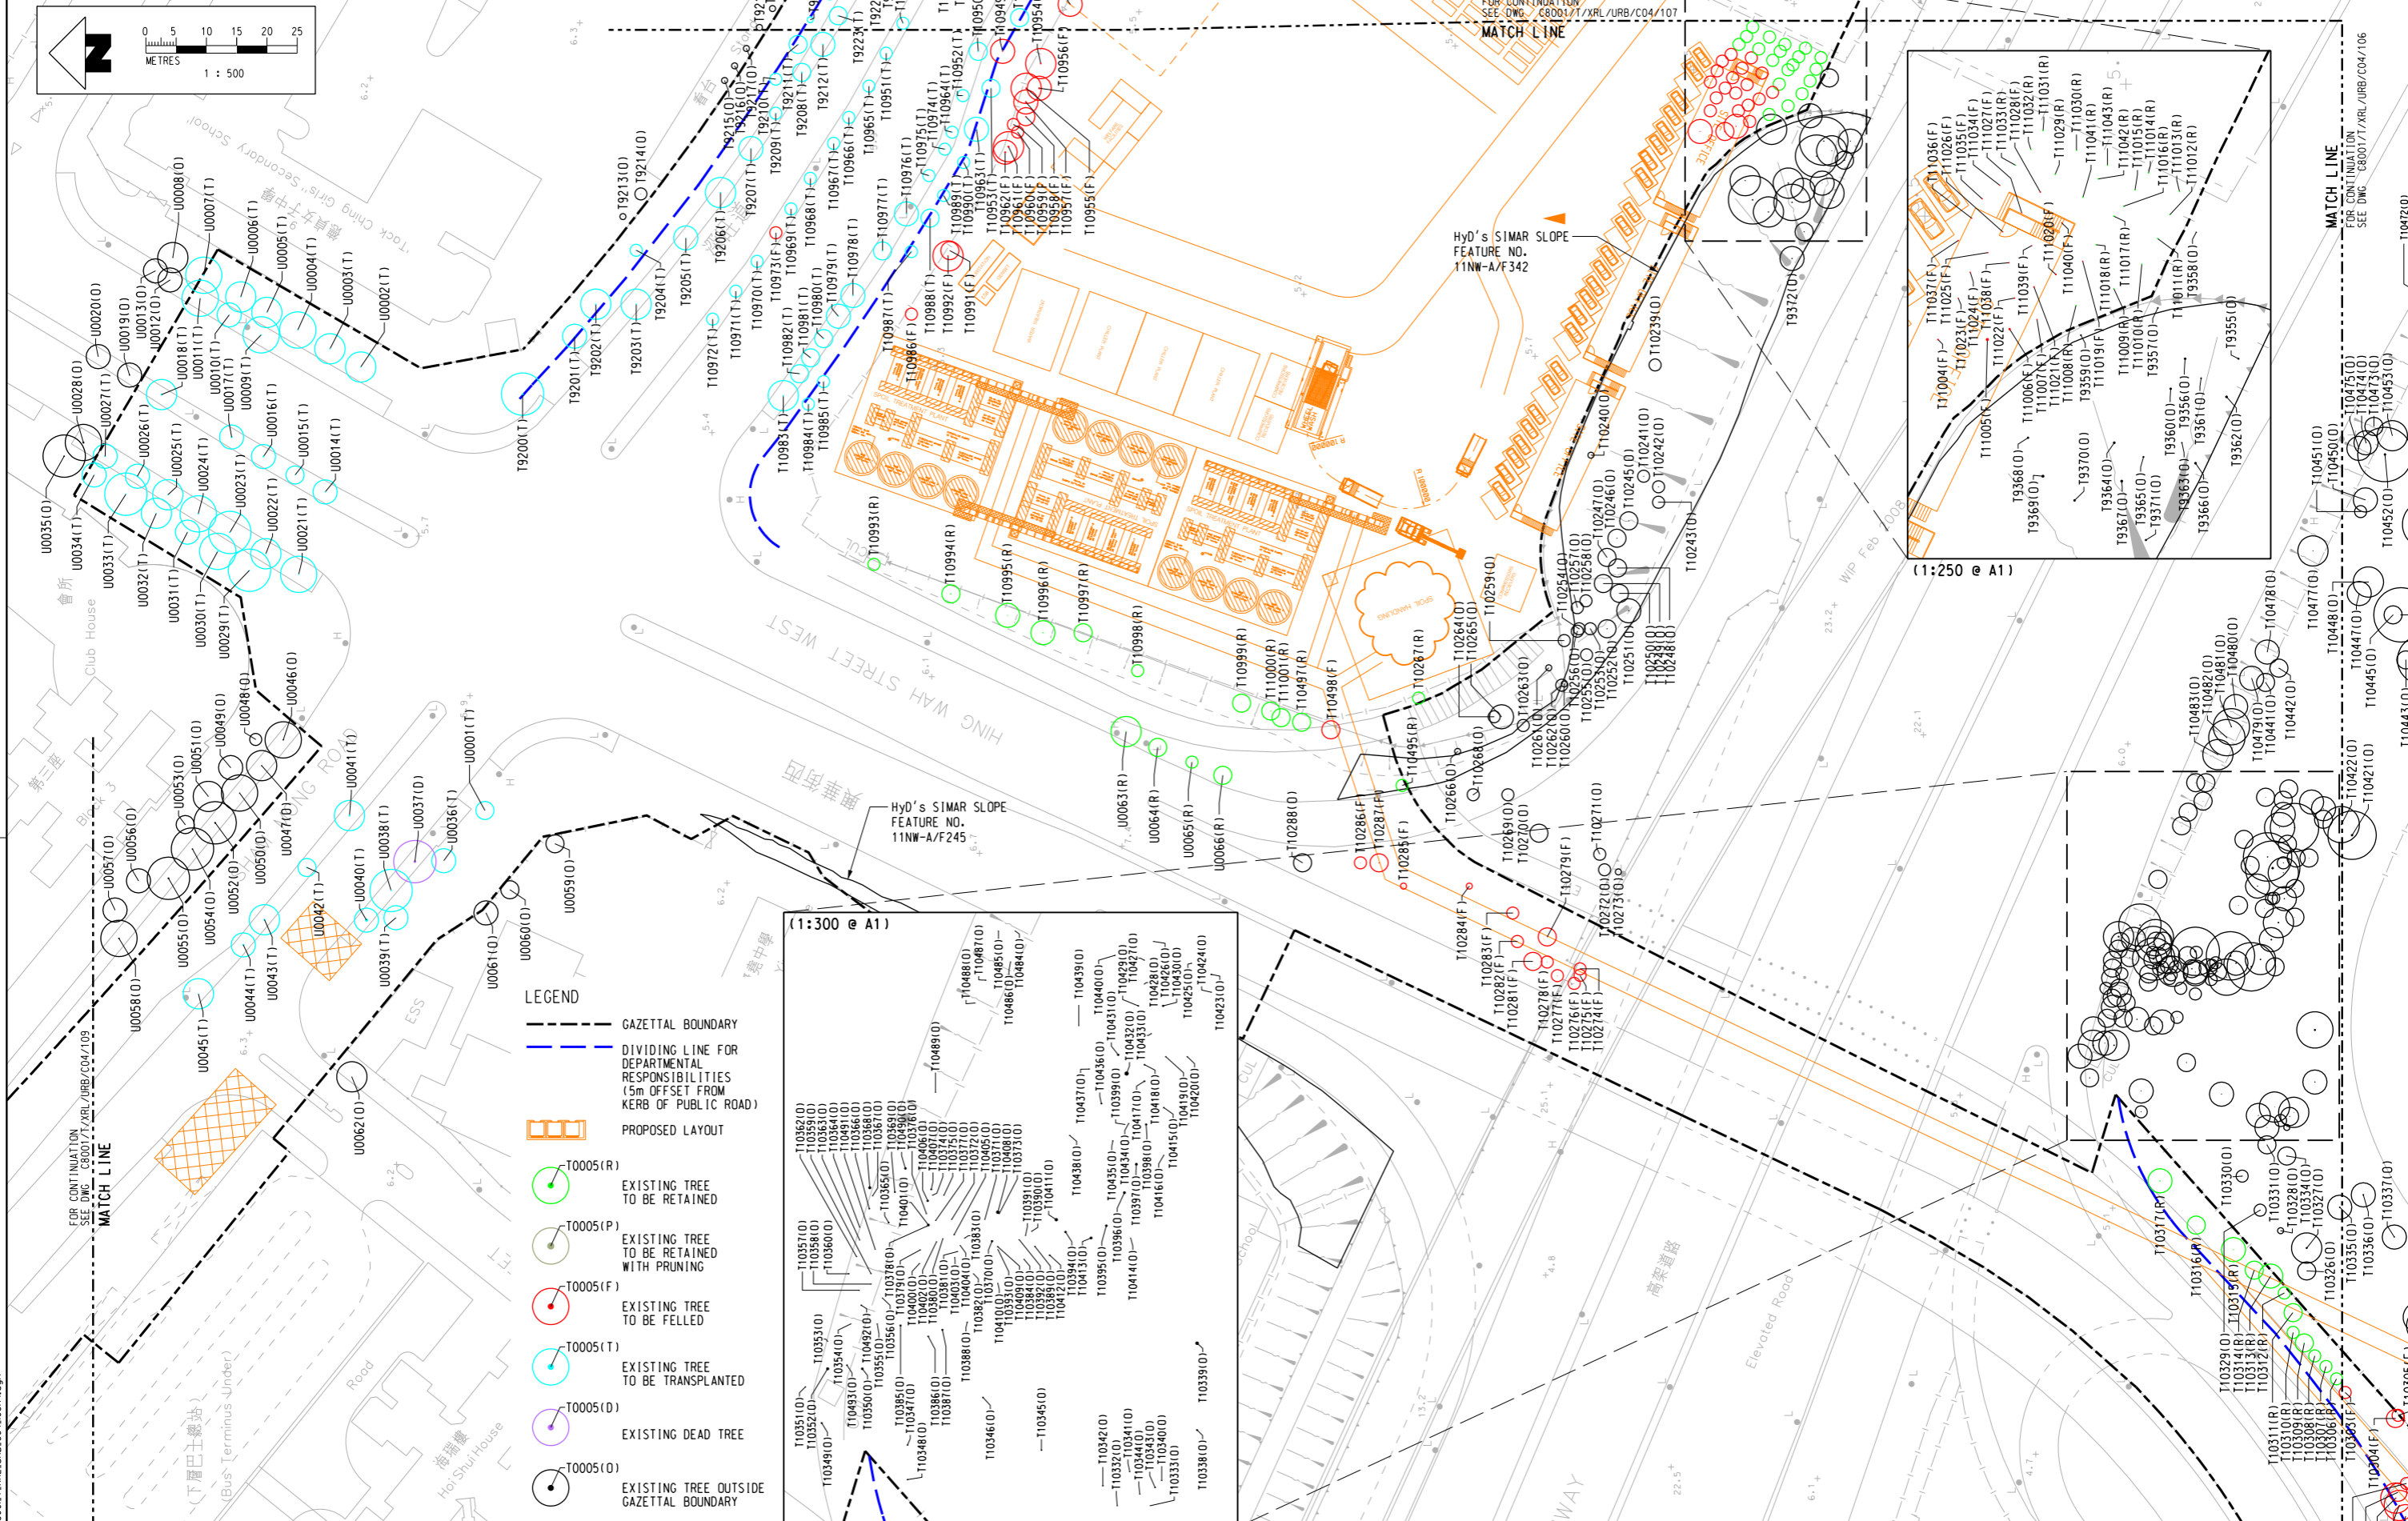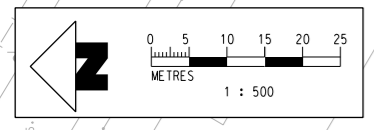

- LEGEND**
- GAZETAL BOUNDARY
  - DIVIDING LINE FOR DEPARTMENTAL RESPONSIBILITIES (5m OFFSET FROM KERB OF PUBLIC ROAD)
  - PROPOSED LAYOUT
  - T0005(R) EXISTING TREE TO BE RETAINED
  - T0005(P) EXISTING TREE TO BE RETAINED WITH PRUNING
  - T0005(F) EXISTING TREE TO BE FELLED
  - T0005(T) EXISTING TREE TO BE TRANSPLANTED
  - T0005(D) EXISTING DEAD TREE
  - T0005(O) EXISTING TREE OUTSIDE GAZETAL BOUNDARY

**(1:300 @ A1)**

T10351(O)	T10352(O)	T10353(O)	T10500(O)
-----------	-----------	

DRAWN	SAN	 <b>EXPRESS RAIL LINK (XRL)</b> ORIGINATOR Planning, Urban Design, Landscape, Golf & Environmental Consultants Urbis Limited, 11/F Siu On Centre, 188 Lockhart Road, Wan Chai, Hong Kong. Tel 2802 3333 Fax 2802 8662
DESIGNED	JP	
CHECKED	TO	
APPROVED	AD	
DATE	01.APR.2009	
CADD REF.	C8001.T.XRL_URB_C04_108A4.dgn	

TITLE	<b>CONSULTANCY AGREEMENT NO. C8001</b> <b>TREE TRANSPLANTING / FELLED</b> <b>TREE SURVEY PLAN OF SHAM SHUI PO DISTRICT</b> <b>(SHEET 7 OF 10)</b>		
SCALE	1 : 500 @ A1	DRAWING NO.	C8001/T/XRL/URB/C04/108
REV.			A4

J:\ASCL\PL\OTDR\N\PL\W-AS3.dwg  
 PRINTED BY: Elis  
 MODELNAME: Default  
 FILENAME: I:\MTR\23\DON-GA\C8001.T.XRL\_URB\_C04\_108A4.dgn  
 28-Oct-2009 14:43:35



REV	DESCRIPTION	BY	DATE	APPROVED
A4	FOURTH ISSUE	SAN	27OCT09	AD
A3	THIRD ISSUE	SAN	09JUN09	AD
A2	SECOND ISSUE	SAN	30APR09	AD
A1	DRAFT TREE SURVEY REPORT	SAN	01APR09	AD



水船街污水泵房  
Water Boat Dock Sewage Pumping Station

FOR CONTINUATION  
SEE DWG. C8001/T/XRL/URB/C04/110  
MATCH LINE

- LEGEND**
- GAZETAL BOUNDARY
  - DIVIDING LINE FOR DEPARTMENTAL RESPONSIBILITIES (5m OFFSET FROM KERB OF PUBLIC ROAD)
  - PROPOSED LAYOUT
  - T0005(R) EXISTING TREE TO BE RETAINED
  - T0005(P) EXISTING TREE TO BE RETAINED WITH PRUNING
  - T0005(F) EXISTING TREE TO BE FELLED
  - T0005(T) EXISTING TREE TO BE TRANSPLANTED
  - T0005(D) EXISTING DEAD TREE
  - T0005(O) EXISTING TREE OUTSIDE GAZETAL BOUNDARY

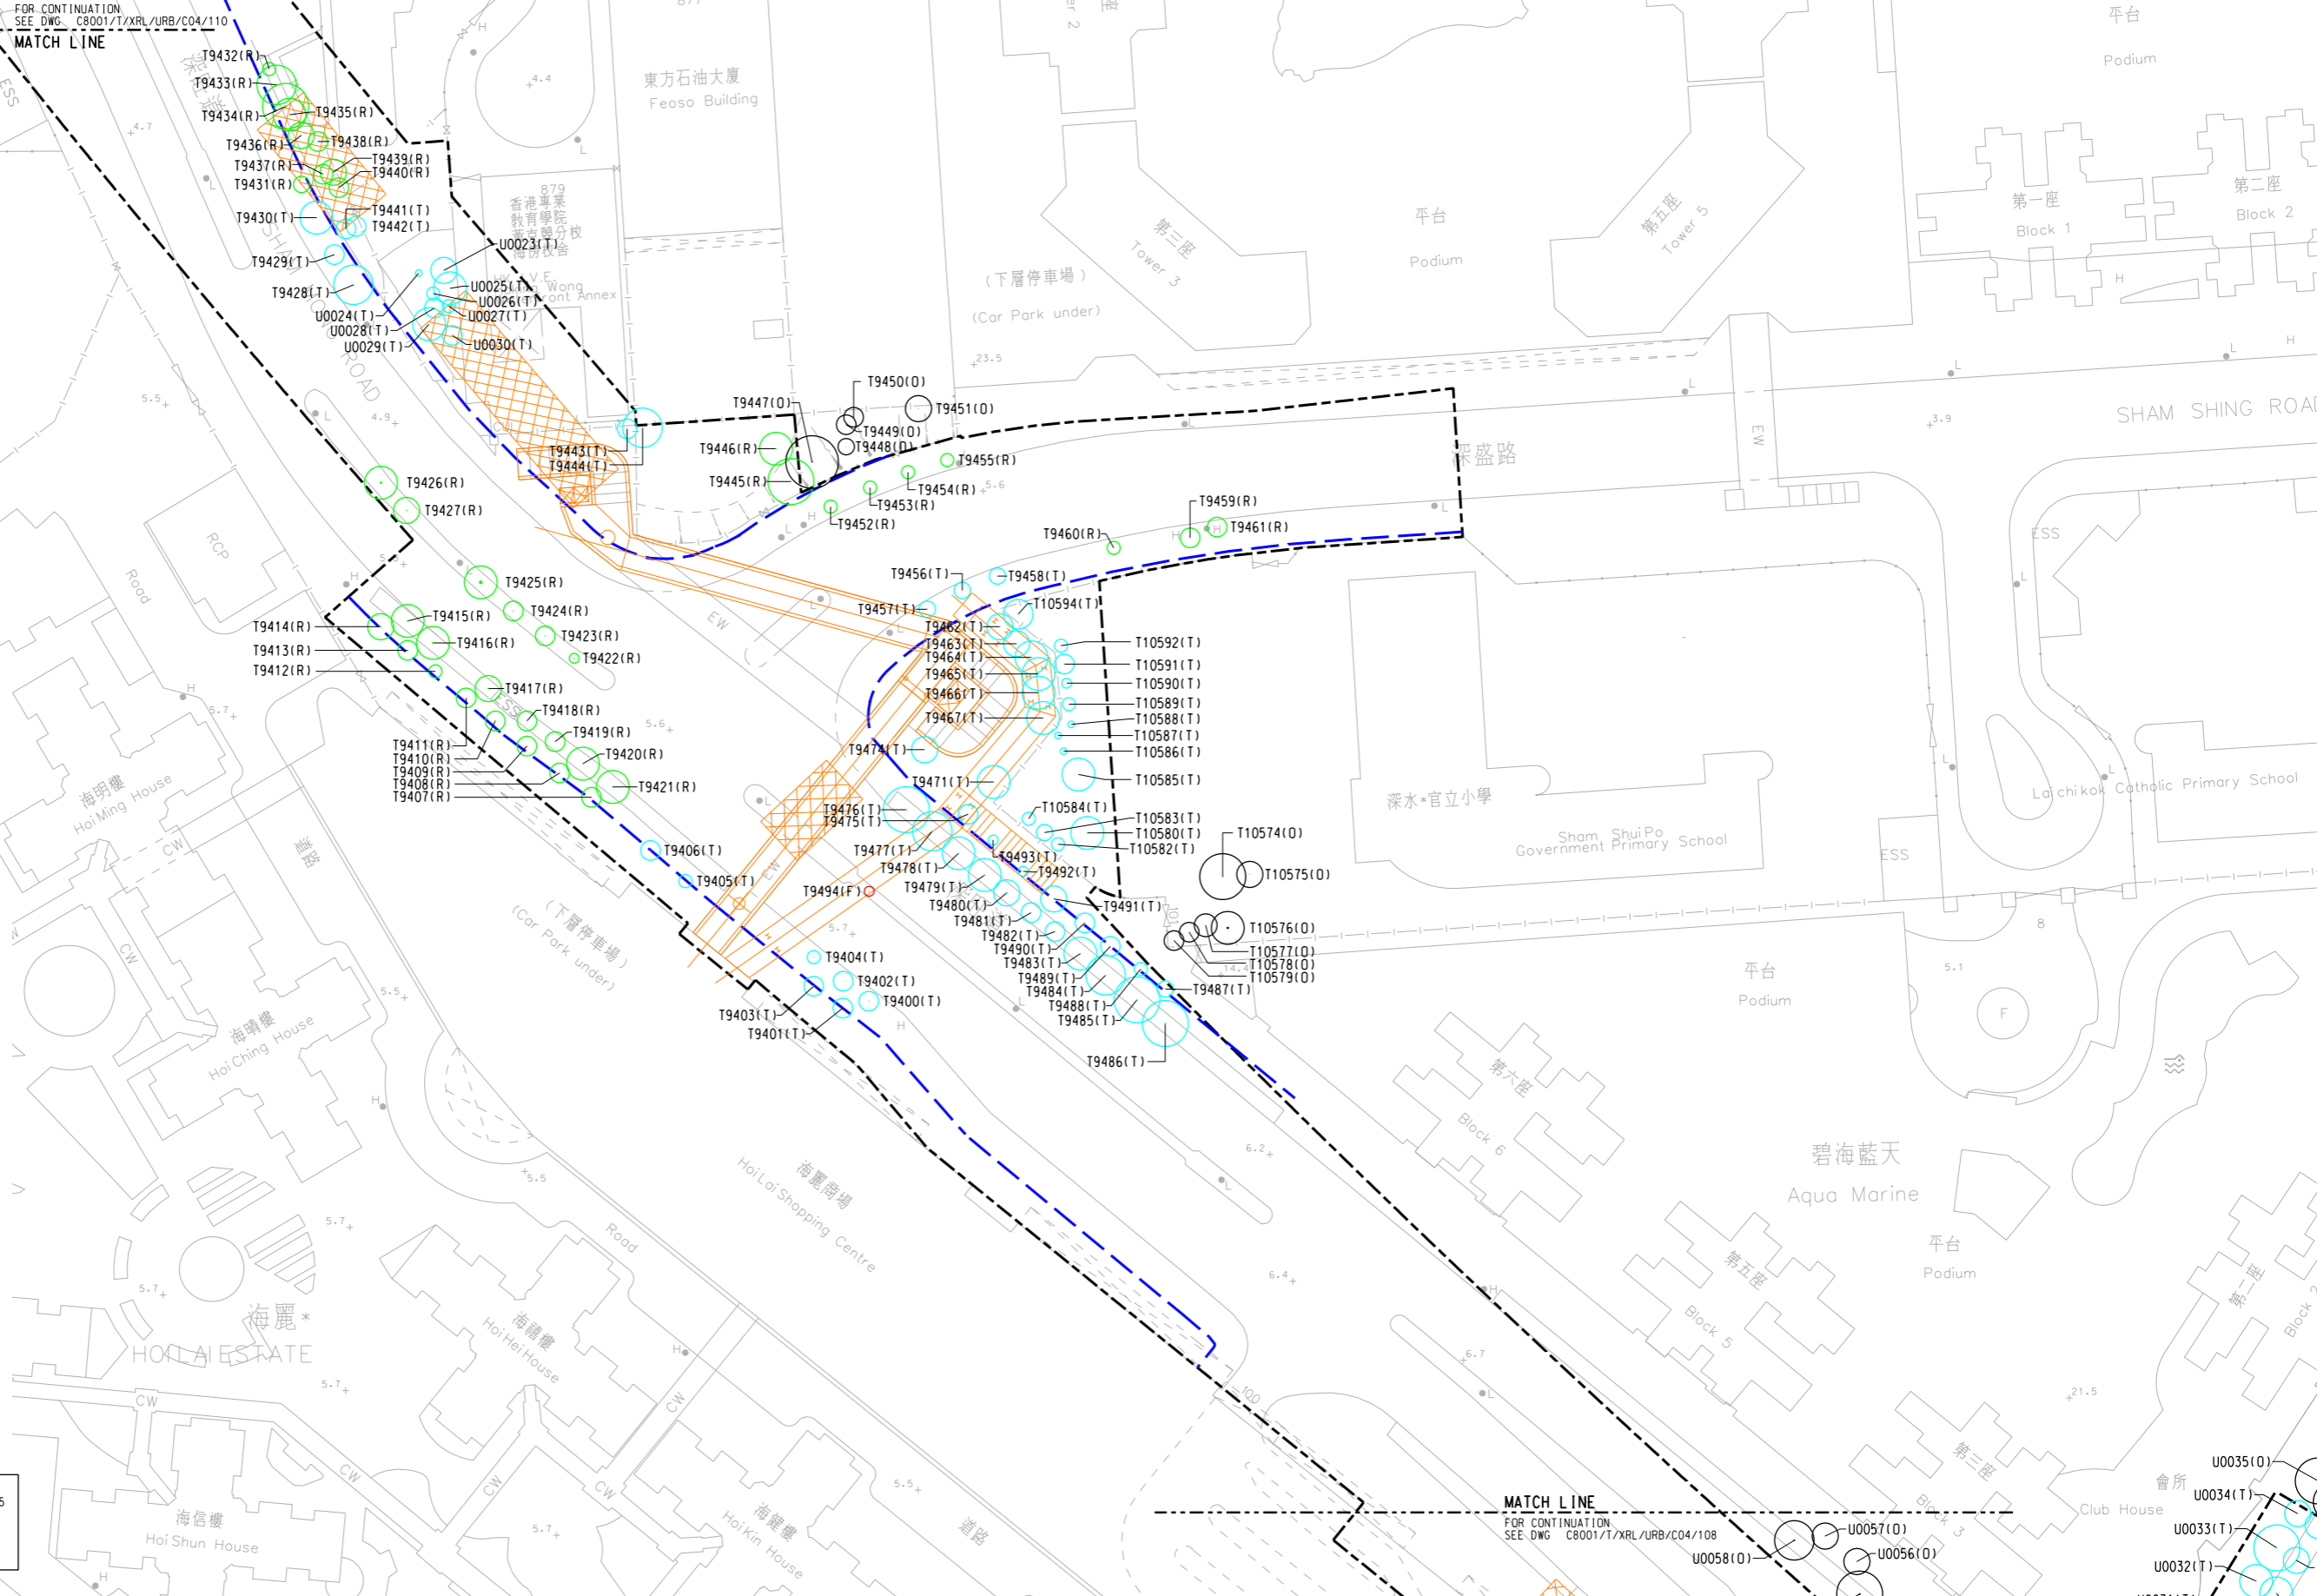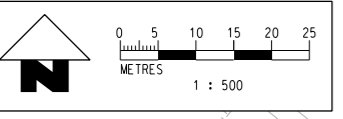



MATCH LINE  
FOR CONTINUATION  
SEE DWG. C8001/T/XRL/URB/C04/108

PLOT DRW: J:\ASCL\PL01\DRY\HPL\J-ASC.plt  
 MODELNAME: Defoult  
 FILENAME: I:\MTR\23\DON-GA\C8001\_T\_XRL\_URB\_C04\_109A3.dgn  
 28-Oct-2009 16:507  
 Elis

REV	DESCRIPTION	BY	DATE	APPROVED	REV	DESCRIPTION	BY	DATE	APPROVED
A4	FOURTH ISSUE	SAN	27OCT09	AD					
A3	THIRD ISSUE	SAN	09JUN09	AD					
A2	SECOND ISSUE	SAN	30APR09	AD					
A1	DRAFT TREE SURVEY REPORT	SAN	01APR09	AD					

DRAWN SAN  
 DESIGNED JP  
 CHECKED TO  
 APPROVED AD  
 DATE 01.APR.2009  
**MTR**  
 EXPRESS RAIL LINK (XRL)  
 ORIGINATOR  
 Planning, Urban Design, Landscape, Golf & Environmental Consultants  
 Urbis Limited, 11/F Siu On Centre, 188 Lockhart Road, Wan Chai, Hong Kong.  
 Tel 2802 3333 Fax 2802 8662  
 CADD REF. C8001\_T\_XRL\_URB\_C04\_109A3.dgn


TITLE  
**CONSULTANCY AGREEMENT NO. C8001**  
**TREE TRANSPLANTING / FELLED**  
**TREE SURVEY PLAN OF SHAM SHUI PO DISTRICT**  
 (SHEET 8 OF 10)  
 SCALE 1 : 500 @ A1  
 DRAWING NO. C8001/T/XRL/URB/C04/109  
 REV. A4

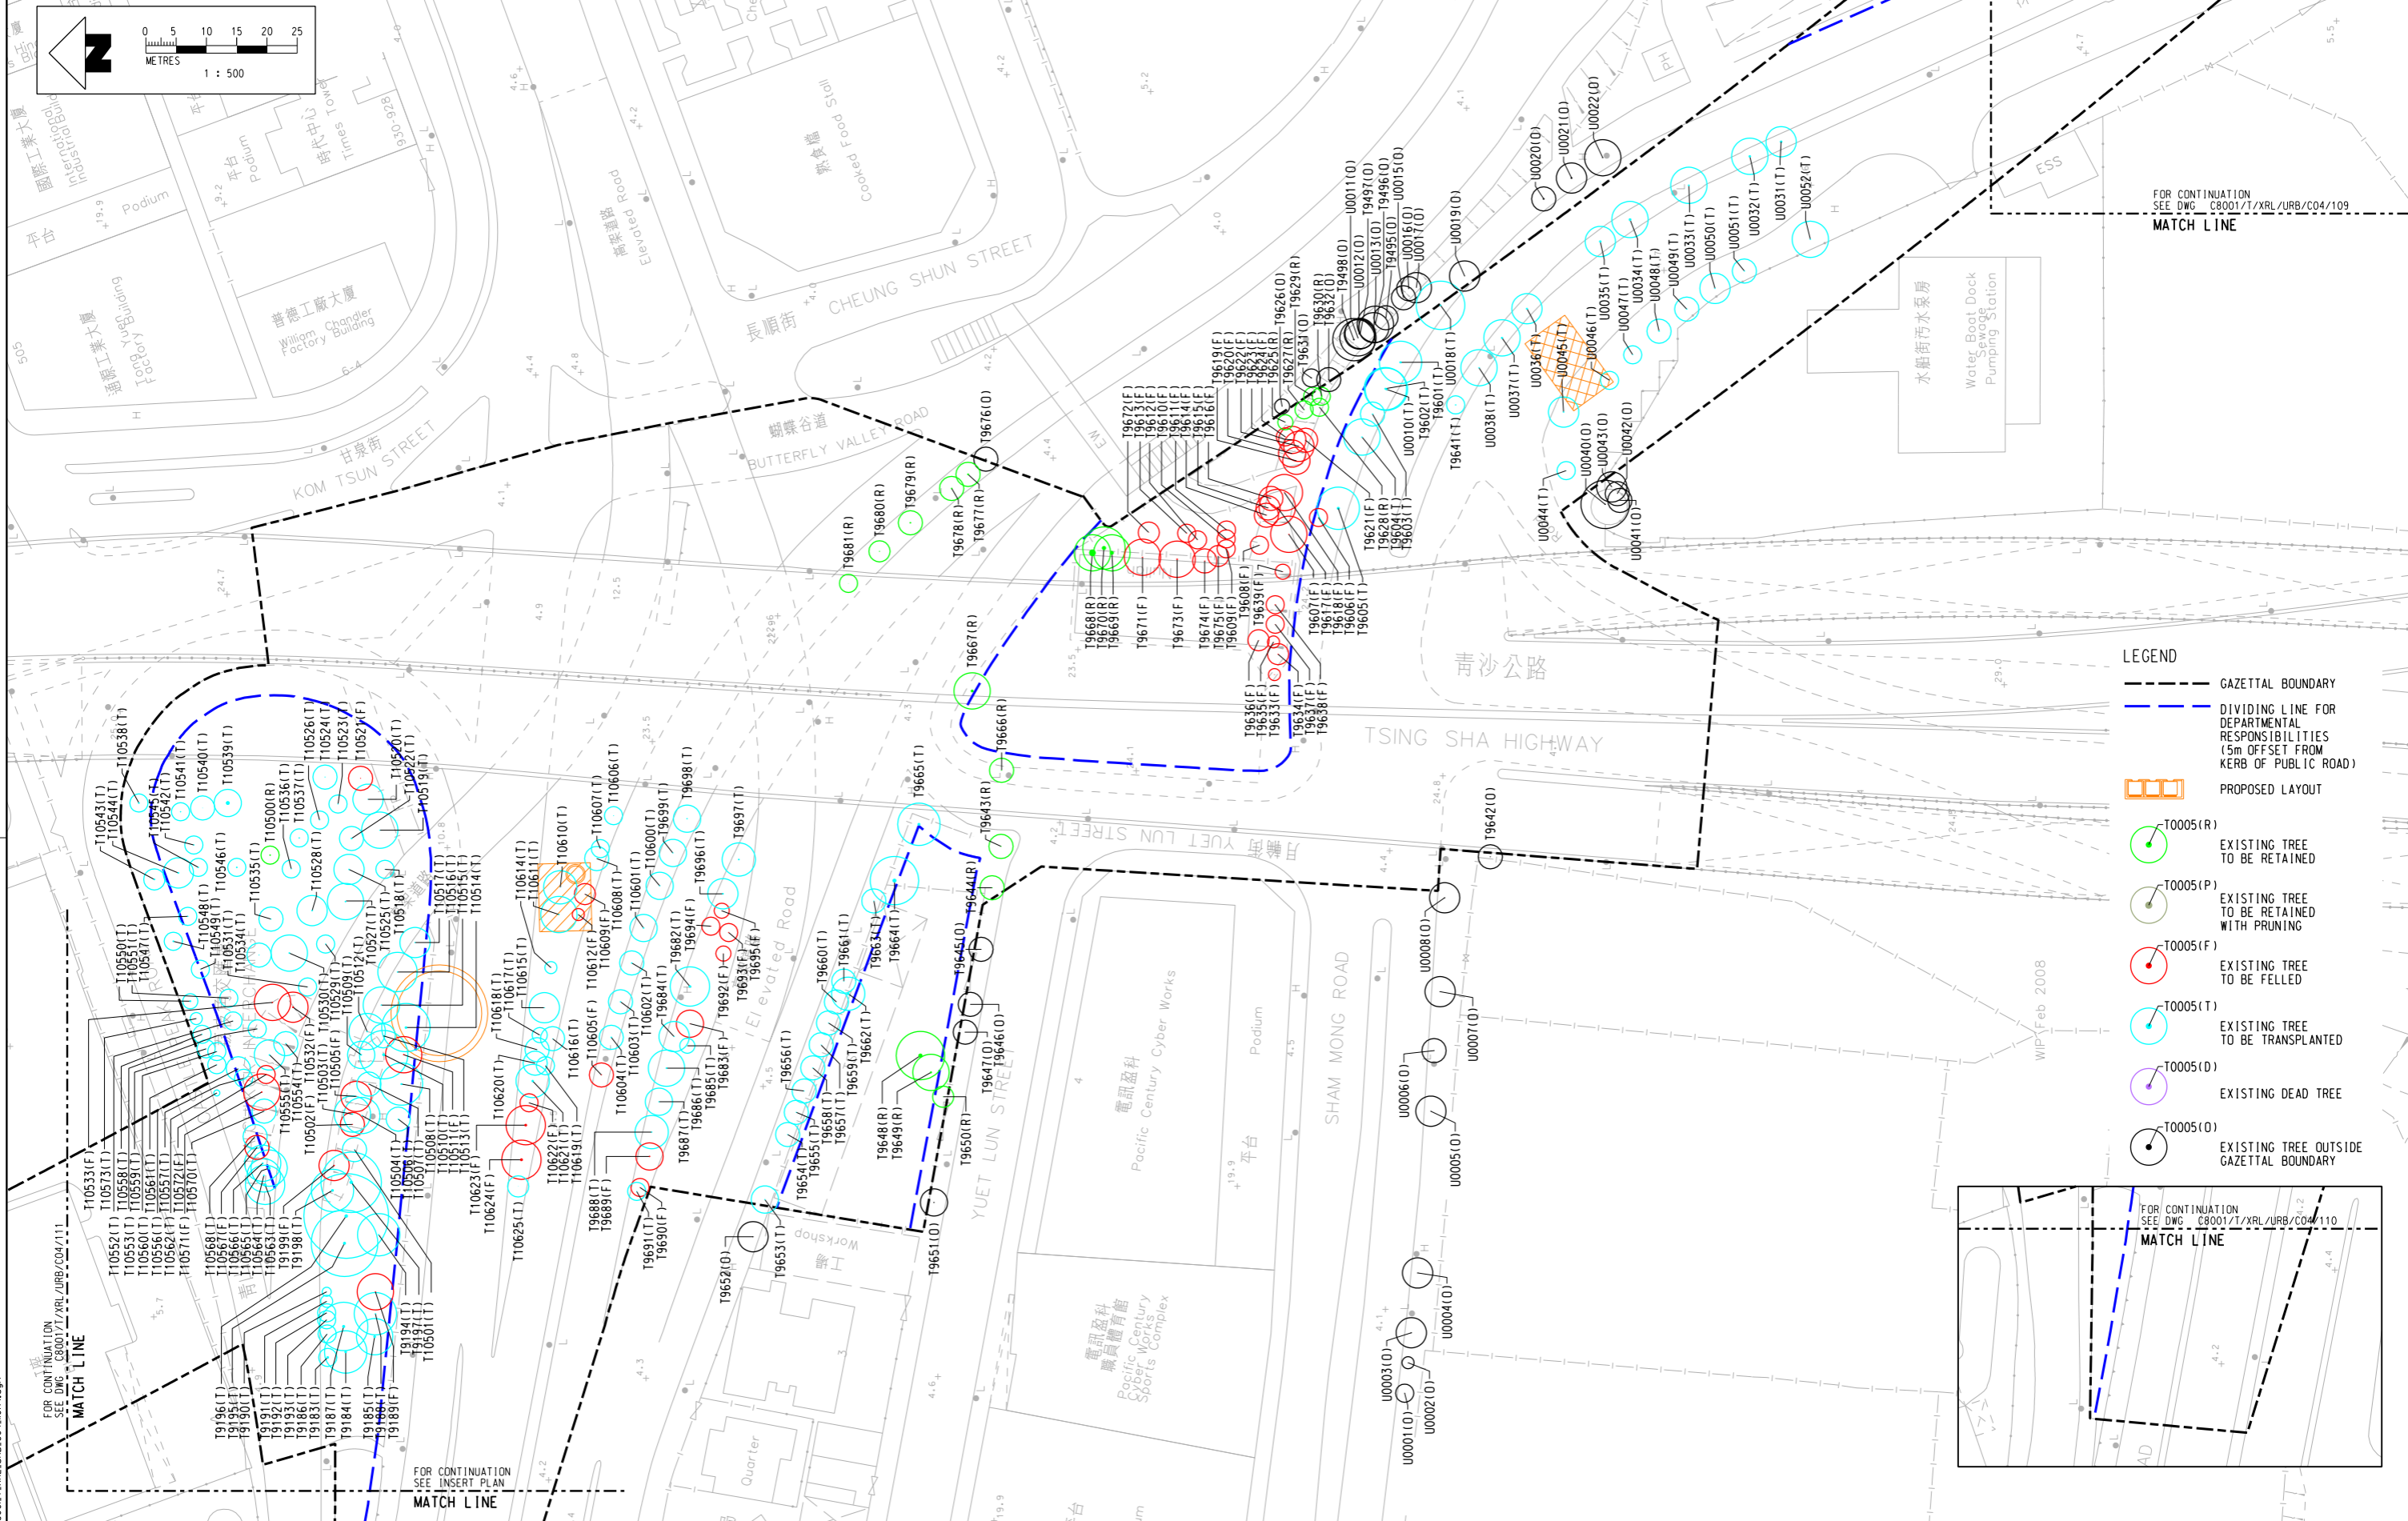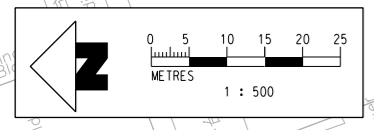

FOR CONTINUATION  
SEE DWG C8001/T/XRL/URB/C04/109  
MATCH LINE

LEGEND  
 - - - - - GAZETAL BOUNDARY  
 - - - - - DIVIDING LINE FOR DEPARTMENTAL RESPONSIBILITIES (5m OFFSET FROM KERB OF PUBLIC ROAD)  
 [Orange hatched box] PROPOSED LAYOUT

- T1005(R) EXISTING TREE TO BE RETAINED
- T1005(P) EXISTING TREE TO BE RETAINED WITH PRUNING
- T1005(F) EXISTING TREE TO BE FELLED
- T1005(T) EXISTING TREE TO BE TRANSPLANTED
- T1005(D) EXISTING DEAD TREE
- T1005(O) EXISTING TREE OUTSIDE GAZETAL BOUNDARY

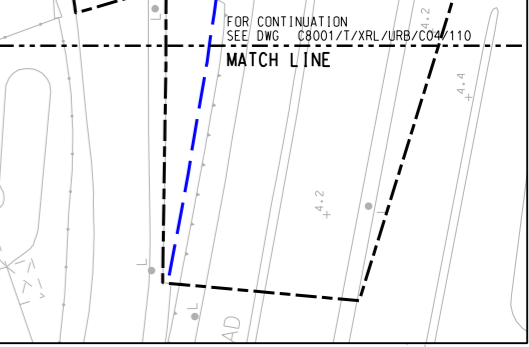

PLOT DRW: J:\ASCL\PL010R\HPL\W-AS3.cpt  
 MODELNAME: DefOut  
 FILENAME: I:\MTR\23\DON-GA\C8001.T\_XRL\_URB\_C04\_104.dgn  
 28-Oct-2009 16:53:38  
 ELIS

REV	DESCRIPTION	BY	DATE	APPROVED	REV	DESCRIPTION	BY	DATE	APPROVED
A4	FOURTH ISSUE	SAN	27OCT09	AD					
A3	THIRD ISSUE	SAN	09JUN09	AD					
A2	SECOND ISSUE	SAN	30APR09	AD					
A1	DRAFT TREE SURVEY REPORT	SAN	01APR09	AD					

DRAWN	SAN	
DESIGNED	JP	
CHECKED	TO	
APPROVED	AD	
DATE	01.APR.2009	
ORIGINATOR	Planning, Urban Design, Landscape, Golf & Environmental Consultants Urbis Limited, 11/F Siu On Centre, 188 Lockhart Road, Wan Chai, Hong Kong. Tel 2802 3333 Fax 2802 8662	
CADD REF.	C8001.T_XRL_URB_C04_110A4.dgn	


TITLE  
**CONSULTANCY AGREEMENT NO. C8001**  
**TREE TRANSPLANTING / FELLING**  
**TREE SURVEY PLAN OF SHAM SHUI PO DISTRICT**  
 (SHEET 9 OF 10)

SCALE: 1 : 500 @ A1  
 DRAWING NO.: C8001/T/XRL/URB/C04/110  
 REV. A4





- LEGEND**
- GAZETTAL BOUNDARY
  - DIVIDING LINE FOR DEPARTMENTAL RESPONSIBILITIES (5m OFFSET FROM KERB OF PUBLIC ROAD)
  - PROPOSED LAYOUT
  - T0005(R) EXISTING TREE TO BE RETAINED
  - T0005(P) EXISTING TREE TO BE RETAINED WITH PRUNING
  - T0005(F) EXISTING TREE TO BE FELLED
  - T0005(T) EXISTING TREE TO BE TRANSPLANTED
  - T0005(D) EXISTING DEAD TREE
  - T0005(O) EXISTING TREE OUTSIDE GAZETTAL BOUNDARY

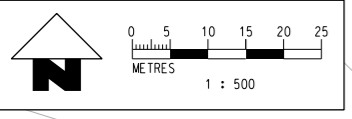

PLOT DRW: J:\ASCL\PL01\DRY\HPL\J-ASC.plt  
 MODELNAME: Def\out  
 FILENAME: I:\MTR\23\DON-GA\C8001.T\_XRL\_URB\_C04\_1114.dgn  
 28-Oct-2009 16:05

REV	DESCRIPTION	BY	DATE	APPROVED	REV	DESCRIPTION	BY	DATE	APPROVED
A4	FOURTH ISSUE	SAN	27OCT09	AD					
A3	THIRD ISSUE	SAN	09JUN09	AD					
A2	SECOND ISSUE	SAN	30APR09	AD					
A1	DRAFT TREE SURVEY REPORT	SAN	01APR09	AD					

DRAWN	SAN
DESIGNED	JP
CHECKED	TO
APPROVED	AD
DATE	01.APR.2009

**MTR**

**EXPRESS RAIL LINK (XRL)**

ORIGINATOR  
 Planning, Urban Design, Landscape, Golf & Environmental Consultants  
 Urbis Limited, 11/F Siu On Centre, 188 Lockhart Road, Wan Chai, Hong Kong.  
 Tel 2802 3333 Fax 2802 8662


CADD REF. C8001.T\_XRL\_URB\_C04\_1114.dgn

TITLE  
**CONSULTANCY AGREEMENT NO. C8001**  
**TREE TRANSPLANTING / FELLING**  
**TREE SURVEY PLAN OF SHAM SHUI PO DISTRICT**  
 (SHEET 10 OF 10)


SCALE 1 : 500 @ A1  
 DRAWING NO. C8001/T/XRL/URB/C04/111  
 REV. A4

DO NOT SCALE DRAWINGS. ALL DIMENSIONS SHALL BE VERIFIED ON SITE.  
 COPYRIGHT © MTR CORPORATION LIMITED 2008. ALL RIGHTS RESERVED.  
 REPRODUCTION OF THIS DRAWING / DOCUMENT OR ANY PART BY WATERMARK MEANS IS PERMITTED WITHOUT THE WRITTEN CONSENT OF THE MTR CORPORATION LIMITED.



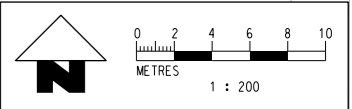

- LEGEND**
- GAZETAL BOUNDARY
  - DIVIDING LINE FOR DEPARTMENTAL RESPONSIBILITIES (5m OFFSET FROM KERB OF PUBLIC ROAD)
  - PROPOSED LAYOUT
  - T0005(R) EXISTING TREE TO BE RETAINED
  - T0005(P) EXISTING TREE TO BE RETAINED WITH PRUNING
  - T0005(F) EXISTING TREE TO BE FELLED
  - T0005(T) EXISTING TREE TO BE TRANSPLANTED
  - T0005(D) EXISTING DEAD TREE
  - T0005(O) EXISTING TREE OUTSIDE GAZETAL BOUNDARY

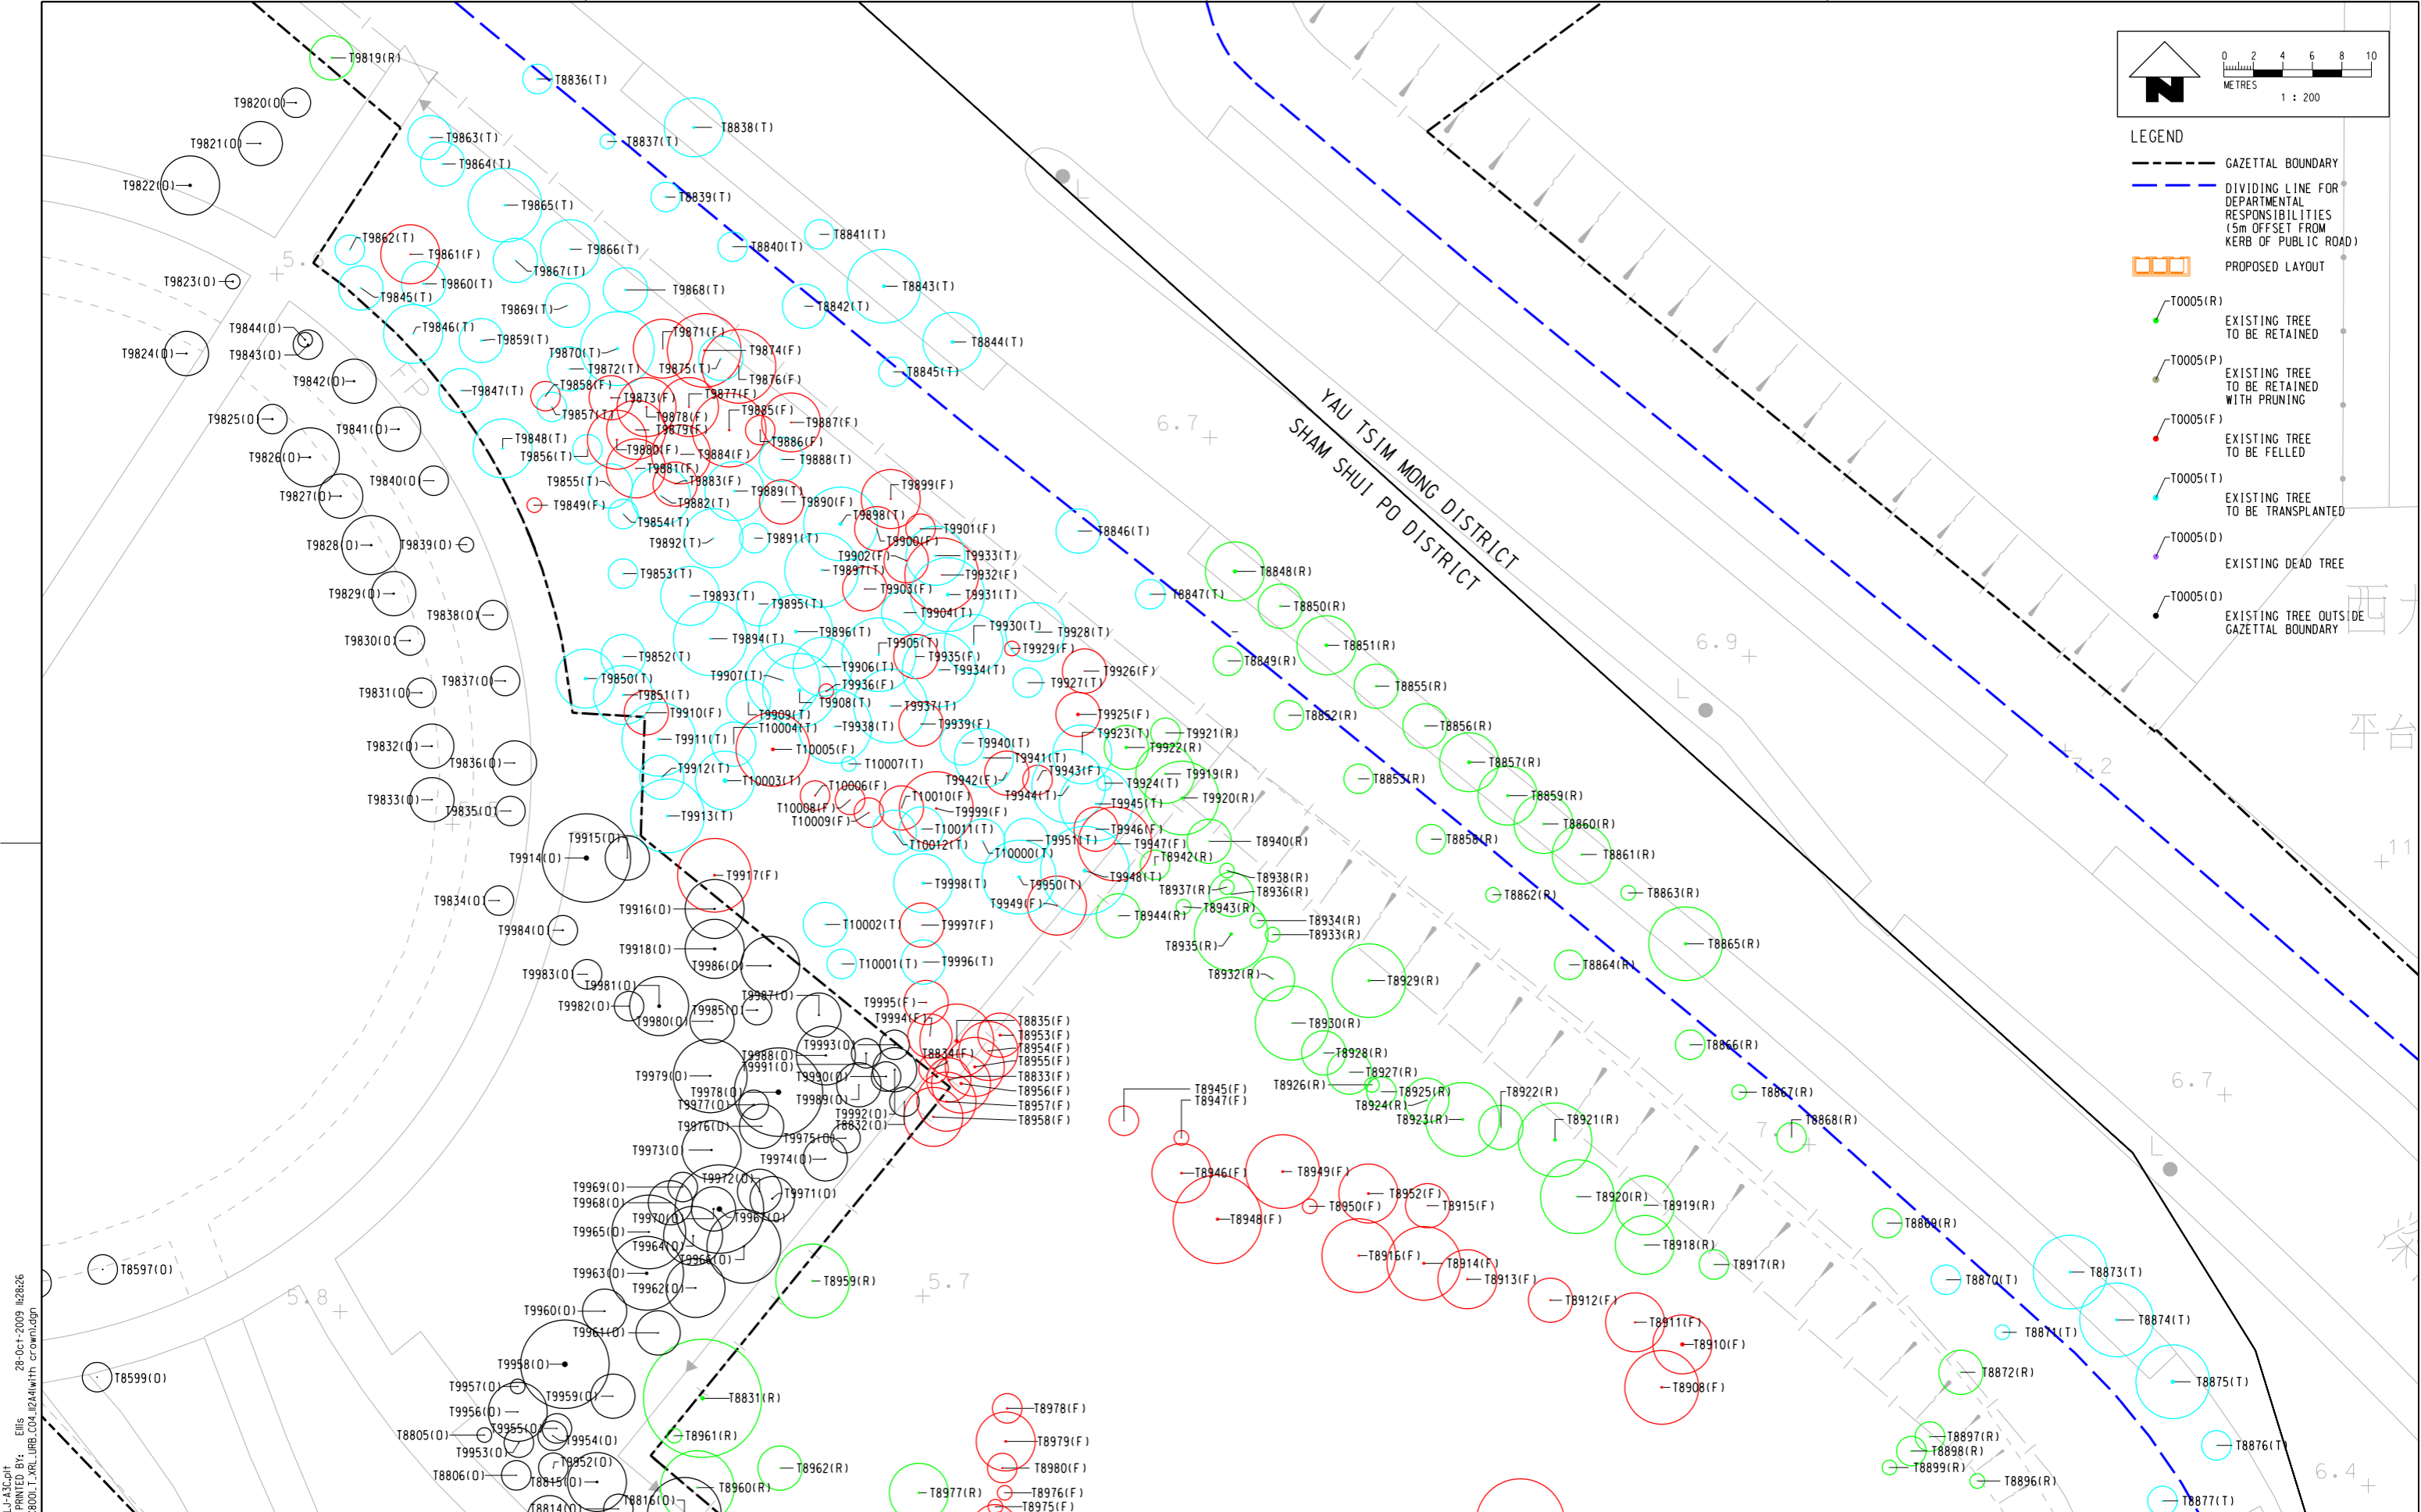

**Note: Tree Crowns show in blow-up plans as per HyD's comment.**

REV	DESCRIPTION	BY	DATE	APPROVED	REV	DESCRIPTION	BY	DATE	APPROVED
A4	FOURTH ISSUE	SAN	27OCT09	AD					
A3	THIRD ISSUE	SAN	09JUN09	AD					
A2	SECOND ISSUE	SAN	30APR09	AD					
A1	DRAFT TREE SURVEY REPORT	SAN	01APR09	AD					

**MTR**

EXPRESS RAIL LINK (XRL)

ORIGINATOR  
 Planning, Urban Design, Landscape, Golf & Environmental Consultants  
 Urbis Limited, 11/F Siu On Centre, 188 Lockhart Road, Wan Chai, Hong Kong.  
 Tel 2802 3333 Fax 2802 8662

DATE: 01.APR.2009


CADD REF.: C8001.T\_XRL\_URB\_C04\_112A4(with crown).dgn

TITLE: CONSULTANCY AGREEMENT NO. C8001  
 TREE TRANSPLANTING / FELLING  
 TREE SURVEY BLOW UP PLAN OF SHAM SHUI PO DISTRICT


SCALE: 1 : 200 @ A1  
 DRAWING NO.: C8001/T/XRL/URB/C04/112  
 REV.: A4

PLOT DRW: J:\SCL\PL01\DRW\HPL\A3C.dwg  
 MODELNAME: Default  
 FILENAME: I:\MTR\23\CON-CAC\8001\_T\_XRL\_URB\_C04\_112A4(with crown).dgn  
 28-Oct-2009 14:28:26



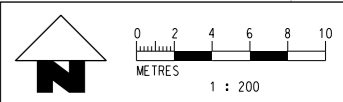

- LEGEND**
- GAZETTEL BOUNDARY
  - DIVIDING LINE FOR DEPARTMENTAL RESPONSIBILITIES (5m OFFSET FROM KERB OF PUBLIC ROAD)
  - PROPOSED LAYOUT
  - T0005(R) EXISTING TREE TO BE RETAINED
  - T0005(P) EXISTING TREE TO BE RETAINED WITH PRUNING
  - T0005(F) EXISTING TREE TO BE FELLED
  - T0005(T) EXISTING TREE TO BE TRANSPLANTED
  - T0005(D) EXISTING DEAD TREE
  - T0005(O) EXISTING TREE OUTSIDE GAZETTEL BOUNDARY

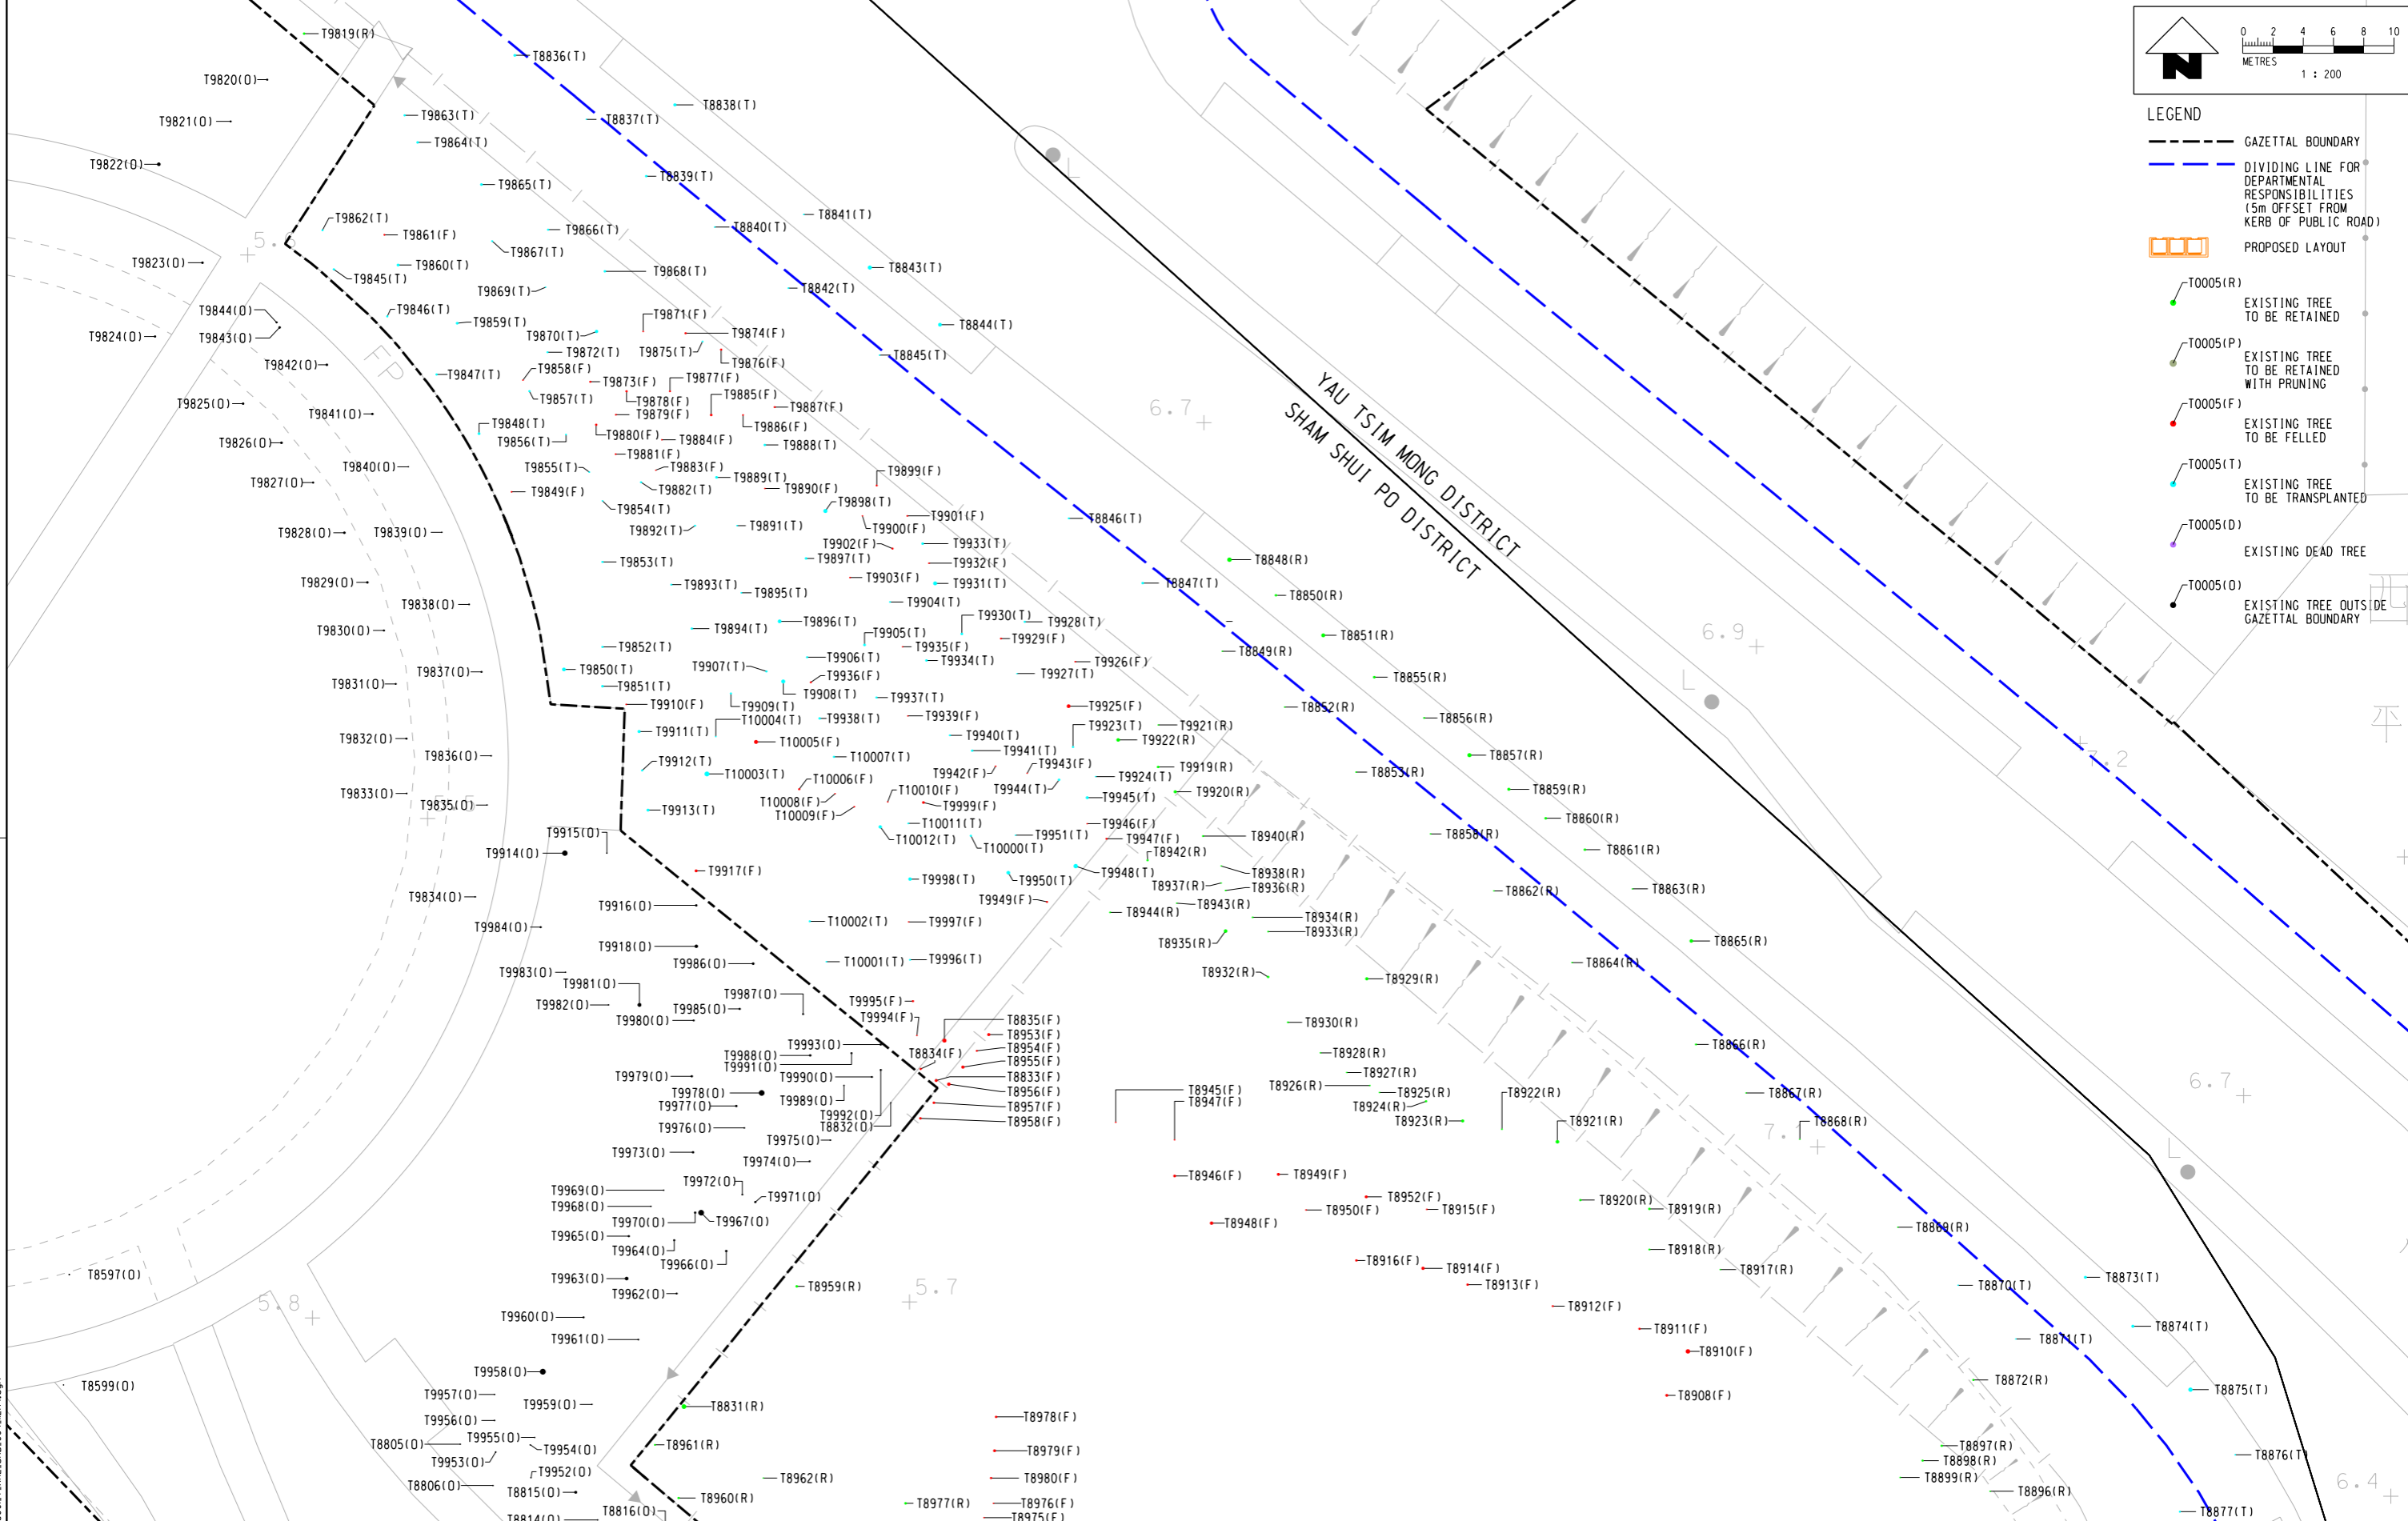

PLOT DRW: J:\ASCL\PL01\DRW\HPL\A3C.dwg  
 MODELNAME: Defoult  
 FILENAME: I:\MTR\23\DON-GA\CB001.T\_XRL\_URB\_C04\_112A4.dgn  
 28-Oct-2009 16:42

REV	DESCRIPTION	BY	DATE	APPROVED	REV	DESCRIPTION	BY	DATE	APPROVED
A4	FOURTH ISSUE	SAN	27OCT09	AD					
A3	THIRD ISSUE	SAN	09JUN09	AD					
A2	SECOND ISSUE	SAN	30APR09	AD					
A1	DRAFT TREE SURVEY REPORT	SAN	01APR09	AD					

DRAWN	SAN
DESIGNED	JP
CHECKED	TO
APPROVED	AD
DATE	01.APR.2009

**MTR**

**EXPRESS RAIL LINK (XRL)**

ORIGINATOR  
 Planning, Urban Design, Landscape, Golf & Environmental Consultants  
 Urbis Limited, 11/F Siu On Centre, 188 Lockhart Road, Wan Chai, Hong Kong.  
 Tel: 2802 3333 Fax: 2802 8662

CADD REF. C8001.T.XRL\_URB\_C04\_112A4.dgn

TITLE  
**CONSULTANCY AGREEMENT NO. C8001**  
**TREE TRANSPLANTING / FELLING**  
**TREE SURVEY BLOW UP PLAN OF SHAM SHUI PO DISTRICT**

SCALE 1 : 200 @ A1  
 DRAWING NO. C8001/T/XRL/URB/C04/112  
 REV. A4