



MTR Corporation Limited  
Express Rail Link

**Tree Planting and Landscape Plan for XRL – TLP-2: Works In Sham Shui Po District**

---

## *Appendix IV*

---

# *Supporting Information*



*Key Plan*

---

LEGEND

- GAZETTAL BOUNDARY
- DISTRICT BOUNDARY

| PLANNED TREE FELLING APPLICATION                | SUBMITTED TO GOVERNMENT | STATUS  |
|---|-------------------------|---------|
| TRA-1 : WORKS IN YAU TSIM MONG DISTRICT         | 2 NOVEMBER 2009         | PENDING |
| TRA-2 : WORKS IN SHAM SHUI PO DISTRICT          | CURRENT                 | PENDING |
| TRA-3 : WORKS IN KWAI TSING DISTRICT            | 6 JULY 2009             | PENDING |
| TRA-4 : WORKS IN TSUEN WAN DISTRICT             | 6 JULY 2009             | PENDING |
| TRA-5 : WORKS IN TUEN MUN DISTRICT              | 3 AUGUST 2009           | PENDING |
| TRA-6 : WORKS IN YUEN LONG DISTRICT - MAI PO    | 22 OCTOBER 2009         | PENDING |
| TRA-7 : WORKS IN YUEN LONG DISTRICT - REMAINDER | 13 NOVEMBER 2009        | PENDING |

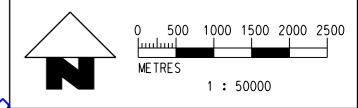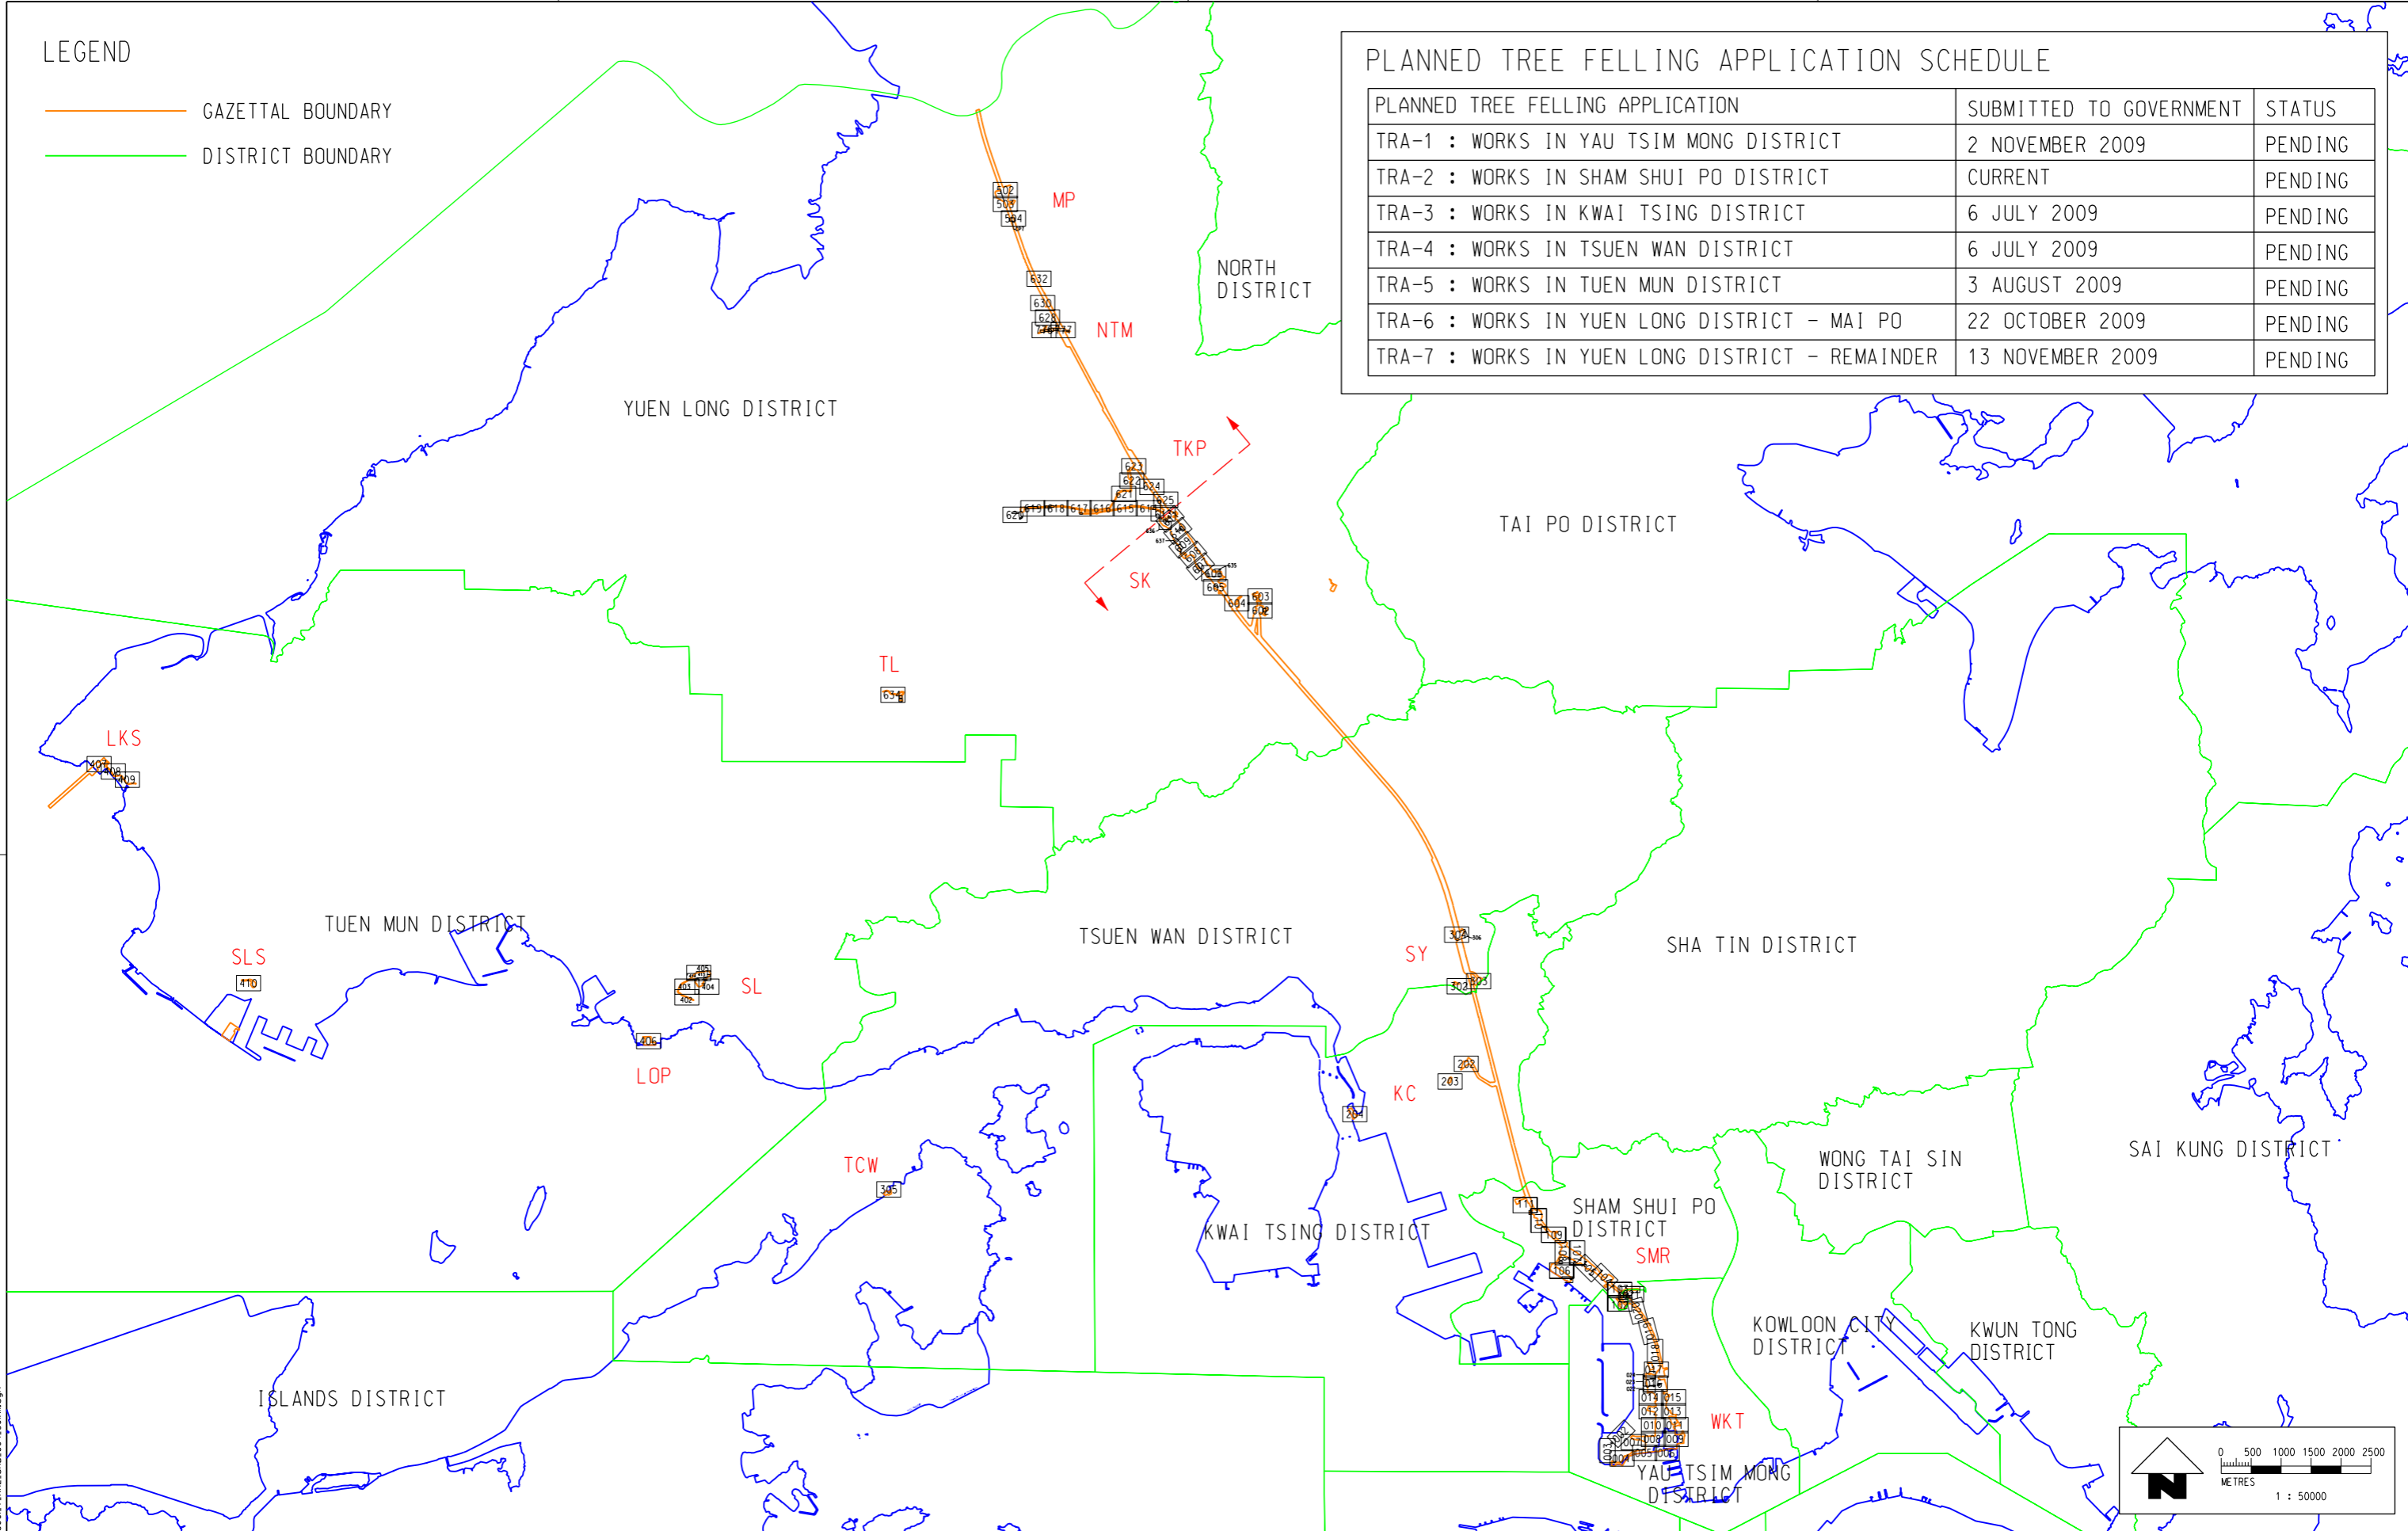

PLOT DRW: J:\ASCL\PL01\DR\XRL\URB\A11.dwg  
 MODELNAME: Defoult  
 FILENAME: I:\MTR\23\CON-GA\C8001\_T\_XRL\_URB\_C04\_901.dgn  
 13-Nov-2009 15:53:36

| REV | DESCRIPTION                | BY  | DATE    | APPROVED | REV | DESCRIPTION              | BY  | DATE    | APPROVED |
|-----|----------------------------|-----|---------|----------|-----|--------------------------|-----|---------|----------|
| A11 | ELEVENTH ISSUE FOR TRA-2   | SAN | 13NOV09 | AD       | A7  | SEVENTH ISSUE FOR TRA6   | SAN | 12OCT09 | AD       |
| A10 | TENTH ISSUE FOR TRA-7      | SAN | 09NOV09 | AD       | A6  | SIXTH ISSUE              | SAN | 13AUG09 | AD       |
| A9  | NINTH ISSUE FOR TRA-1 REV1 | SAN | 23OCT09 | AD       | A5  | FIFTH ISSUE              | SAN | 30JUN09 | AD       |
| A8  | EIGHTH ISSUE FOR TRA7      | SAN | 14OCT09 | AD       | A4  | FOURTH ISSUE             | SAN | 19JUN09 | AD       |
|     |                            |     |         |          | A3  | THIRD ISSUE              | SAN | 25MAY09 | AD       |
|     |                            |     |         |          | A2  | SECOND ISSUE             | SAN | 30APR09 | AD       |
|     |                            |     |         |          | A1  | DRAFT TREE SURVEY REPORT | SAN | 01APR09 | AD       |

**MTR**

**EXPRESS RAIL LINK (XRL)**

ORIGINATOR  
 Planning, Urban Design, Landscape, Golf & Environmental Consultants  
 Urbis Limited, 11/F Siu On Centre, 188 Lockhart Road, Wan Chai, Hong Kong.  
 Tel 2802 3333 Fax 2802 8662

CADD REF. C8001\_T\_XRL\_URB\_C04\_901A11.dgn

TITLE  
**CONSULTANCY AGREEMENT NO. C8001**  
**TREE TRANSPLANTING / FELLING**  
**XRL TREE FELLING APPLICATIONS**  
**KEY PLAN**

SCALE 1 : 50000 @ A1  
 DRAWING NO. C8001/T/XRL/URB/C04/901  
 REV. A11