




VIEW E

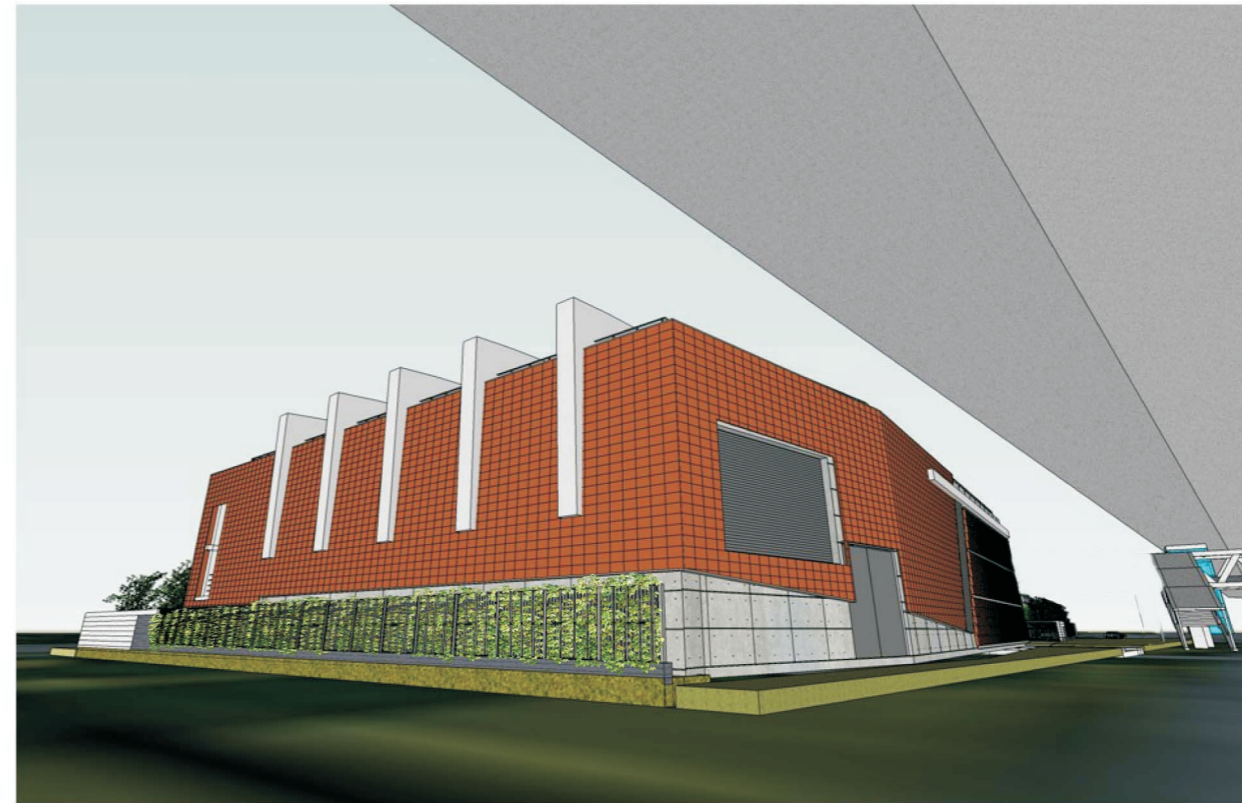

VIEW F

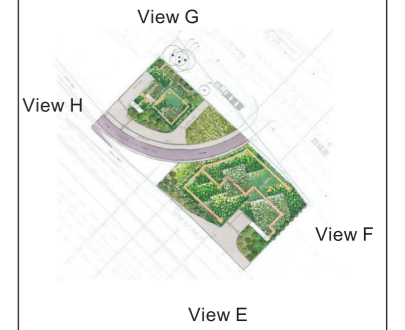

VIEW G

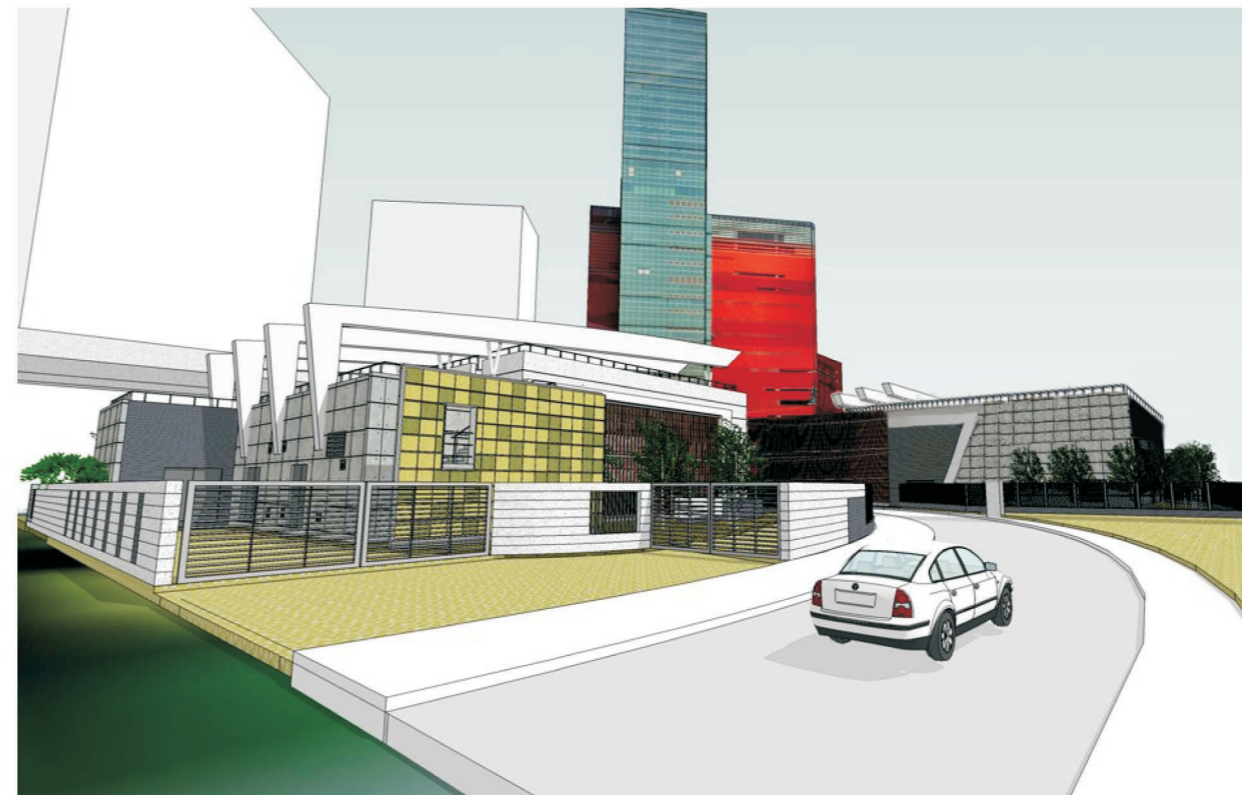

VIEW H

Revision	Description			Initial
	Designed	Checked	Drawn	
Initial				
Date				

Approved

Agreement no.
CE 13/2008 (DS)

Project
CONTROL OF WATER POLLUTION AT
JORDAN VALLEY BOX CULVERT
-INVESTIGATION, DESIGN AND CONSTRUCTION

Figure title

Vertical Greening with Climber
on Boundary Wall
(園藝設計立視圖)

Figure no.
382838/B&V/PP/002

Scale
AS SHOWN

香港特別行政區政府渠務署
THE GOVERNMENT OF THE
HONG KONG
SPECIAL ADMINISTRATIVE REGION
DRAINAGE SERVICES DEPARTMENT

BLACK & VEATCH HONG KONG LIMITED
博威工程顧問有限公司

Trees (樹木)



Delonix regia
(鳳凰木)



Bischofia javanica
(重陽木)



Bauhinia purpurea
(紅花羊蹄甲)



Liquidamber formosana
(楓香)



Melaleuca quinquenervia
(白千層)

Shrubs (灌木)



Aglaia odorata (米仔蘭)



Calliandra haematocephala
(火棘)



Pittosporum tobira
(海桐花)



Codiaeum variegatum
(灑金榕)



Ficus microcarpa 'golden leaf'
(黃金榕球)

Groundcovers (鋪地植物)



Arachis duranensis (蔓花生)



Liriope spicata (蒲草)



Setcreasea purpurea
(紫鴨跖草)



Scutellaria indica
(韓信草)



Liriope spicata 'variegata'
(蒲草)

Revision	Date	Description			Initial
		Designed	Checked	Drawn	

Agreement no. CE 13/2008 (DS)


Project
CONTROL OF WATER POLLUTION AT
JORDAN VALLEY BOX CULVERT
-INVESTIGATION, DESIGN AND CONSTRUCTION

Figure title
Planting Images
(植物圖像)

Figure no. 382838/B&V/PP/002	Revision
---------------------------------	----------

Scale AS SHOWN



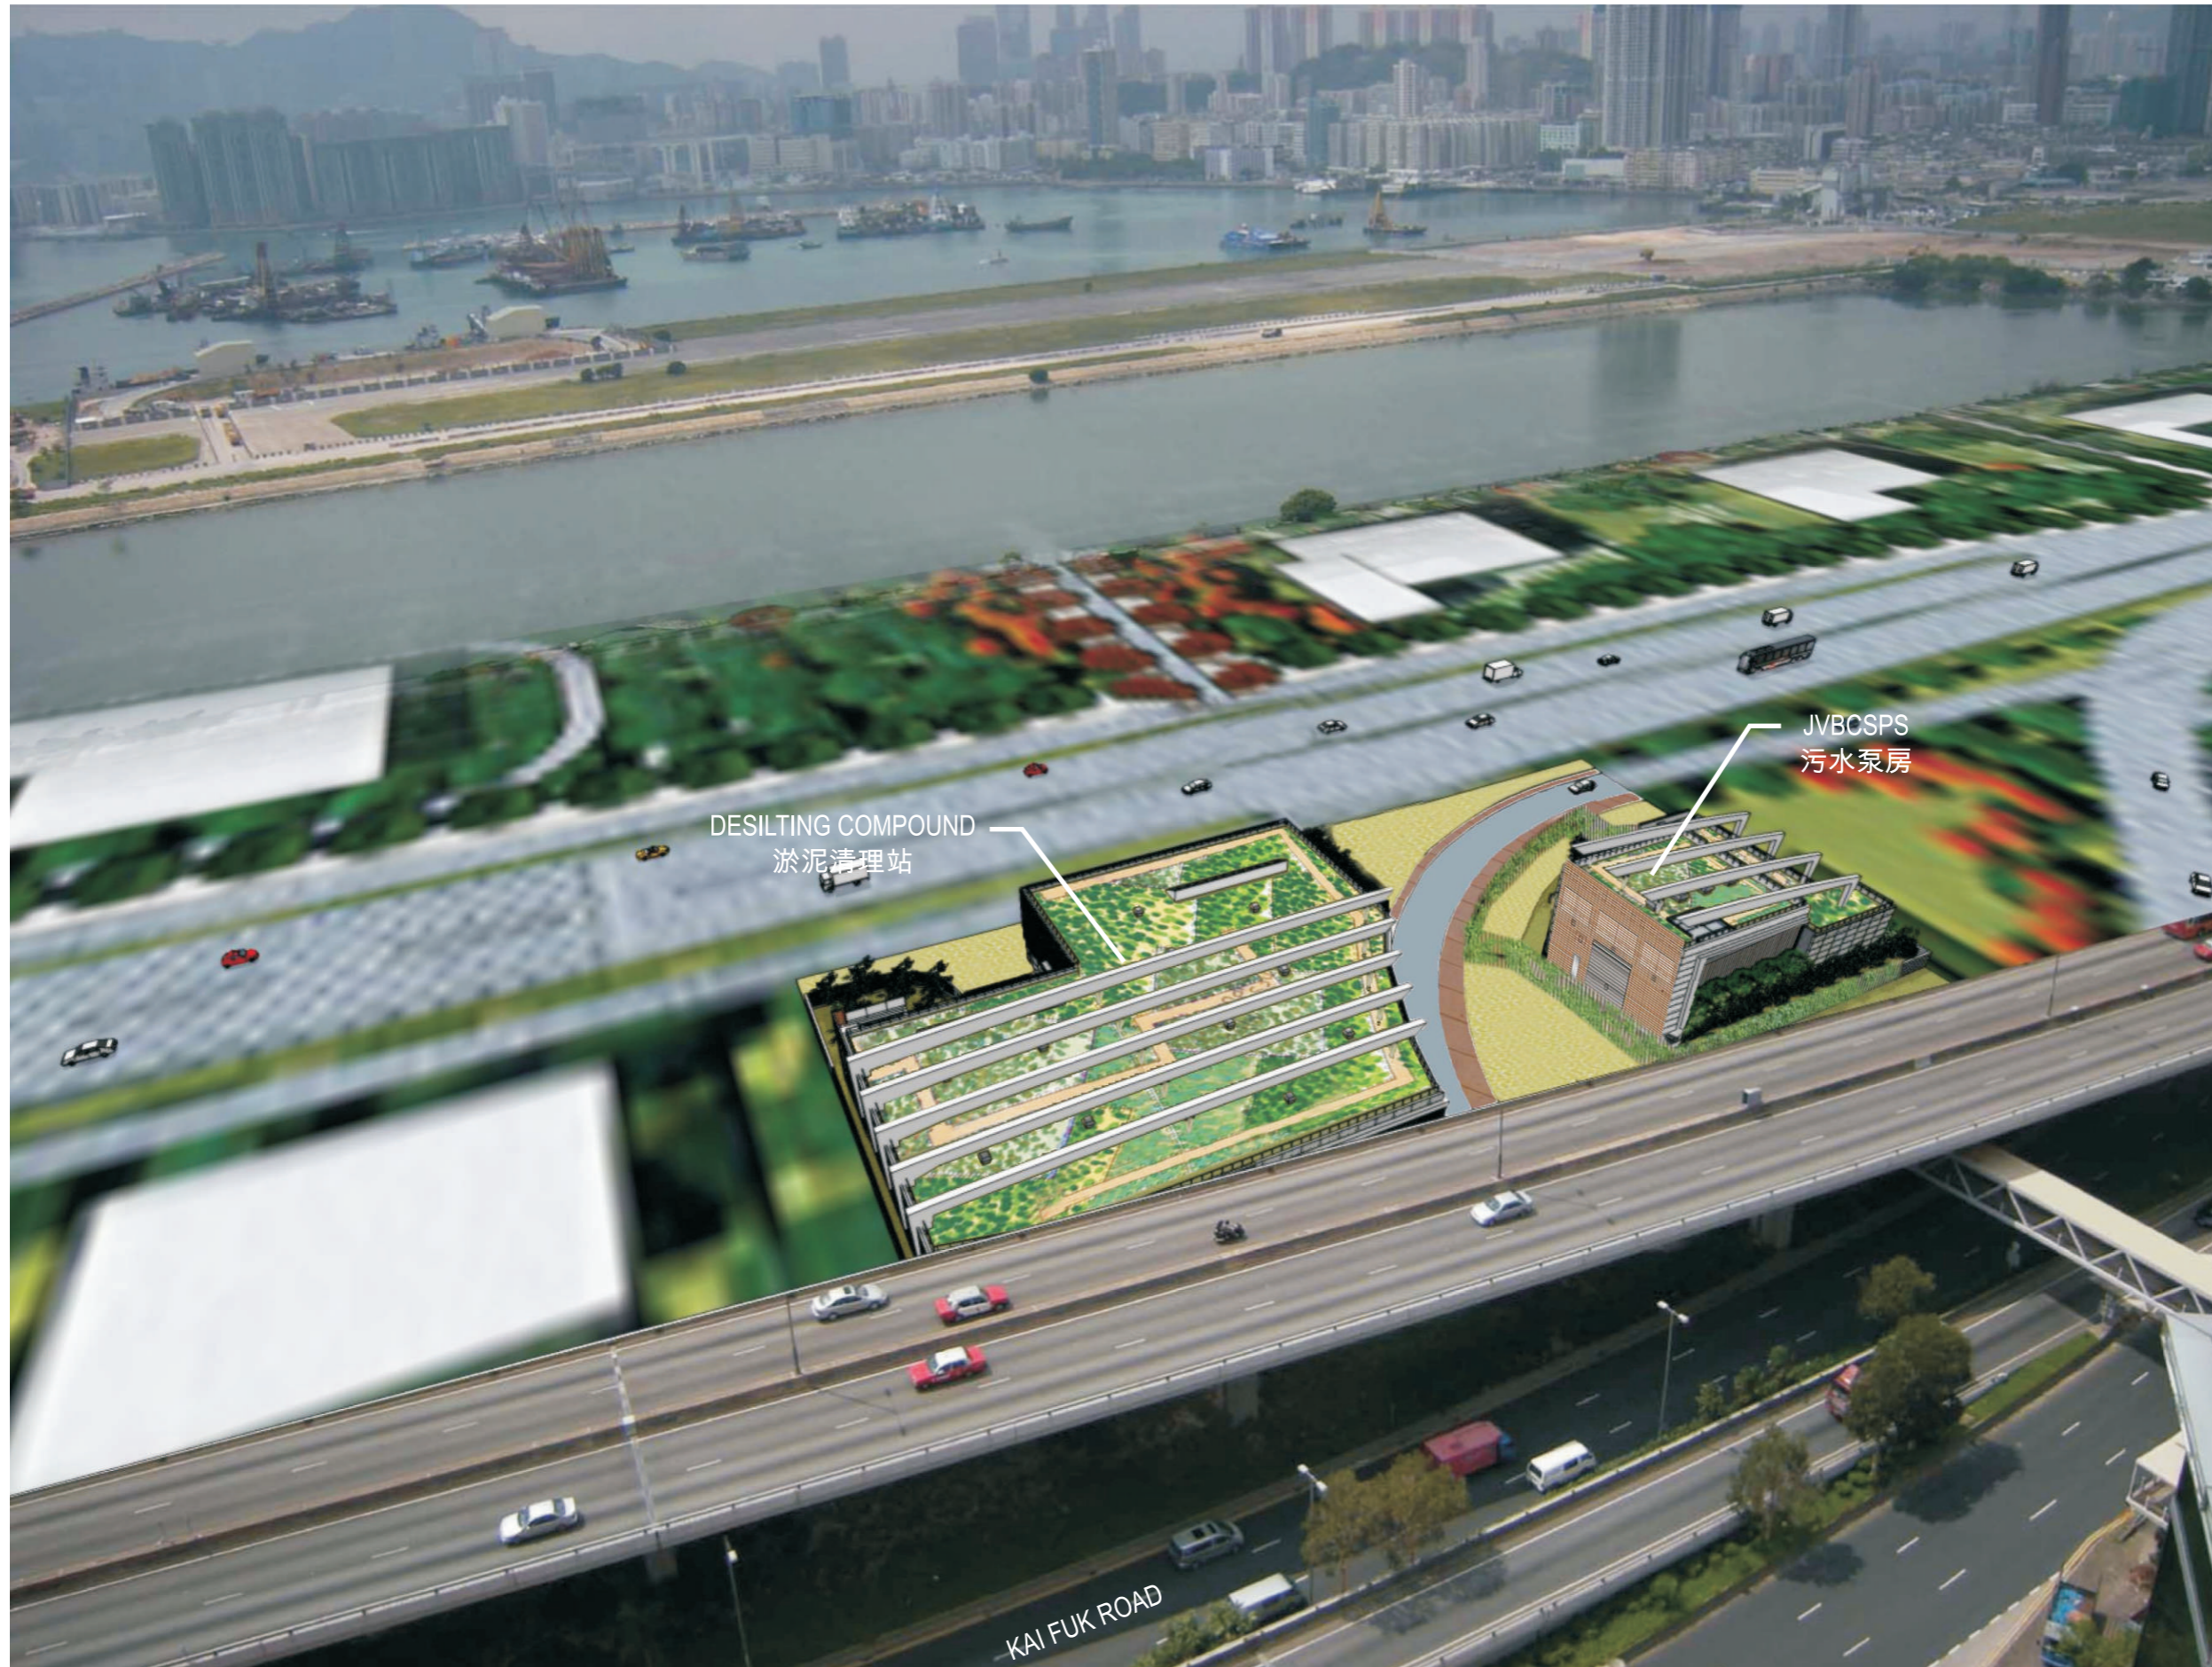

Revision	Date	Description			Initial
		Designed	Checked	Drawn	
Initial					
Date					

Approved

Agreement no. CE 13/2008 (DS)

Project CONTROL OF WATER POLLUTION AT JORDAN VALLEY BOX CULVERT -INVESTIGATION, DESIGN AND CONSTRUCTION

Figure title



Perspective View (Sheet 1 of 4)

Figure no. 382838/B&V/PP/002

Scale AS SHOWN


香港特別行政區政府渠務署
THE GOVERNMENT OF THE HONG KONG SPECIAL ADMINISTRATIVE REGION
DRAINAGE SERVICES DEPARTMENT

BLACK & VEATCH HONG KONG LIMITED
博威工程顧問有限公司

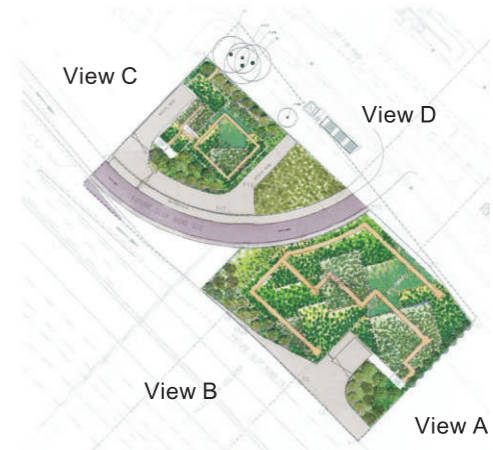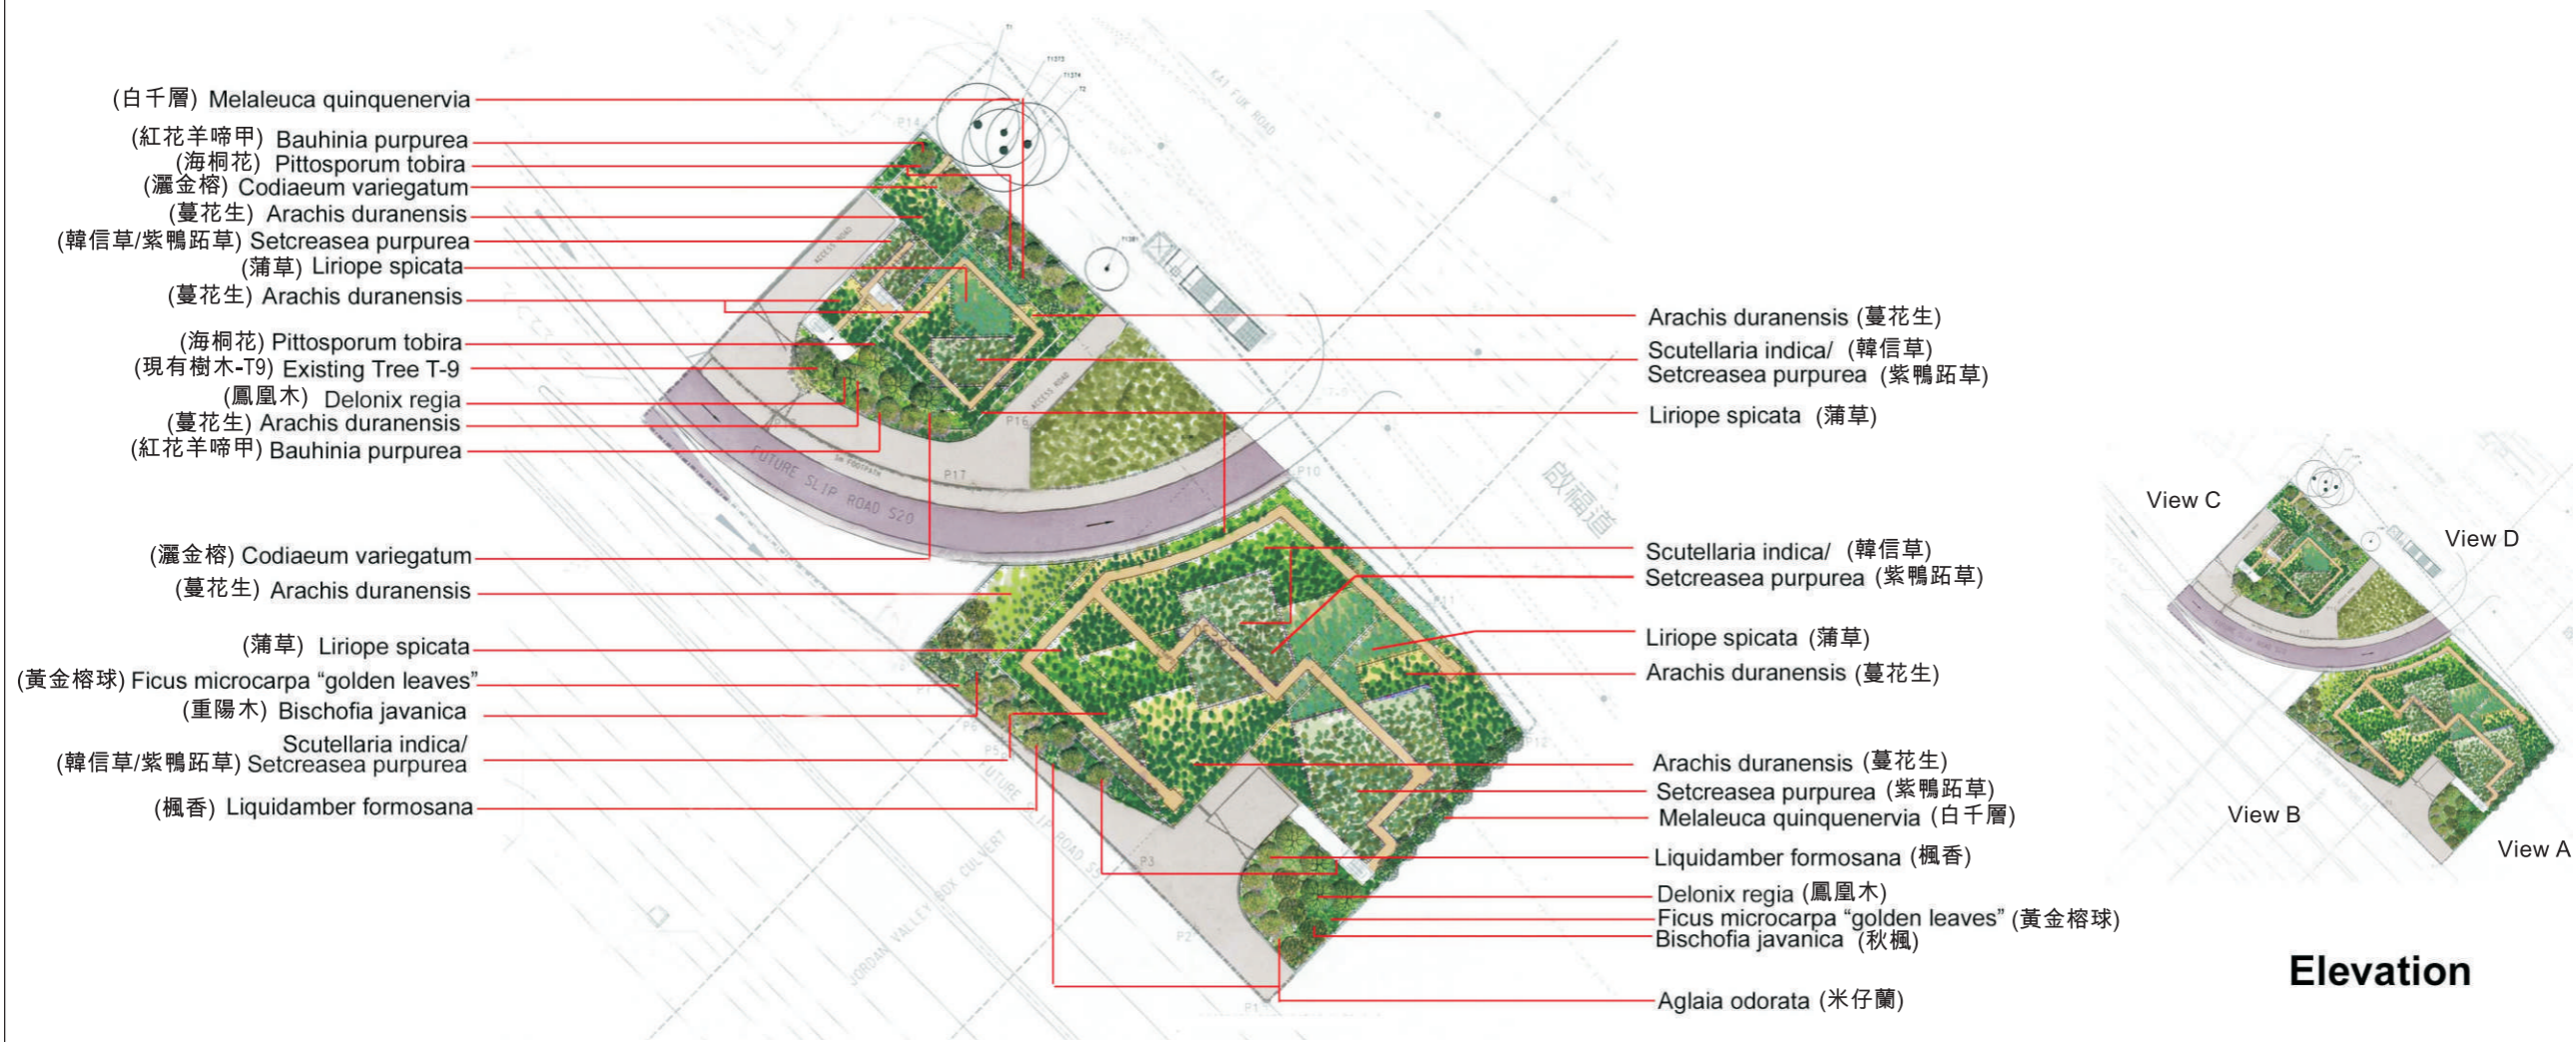

Elevation

Desilting Compound's Elevation

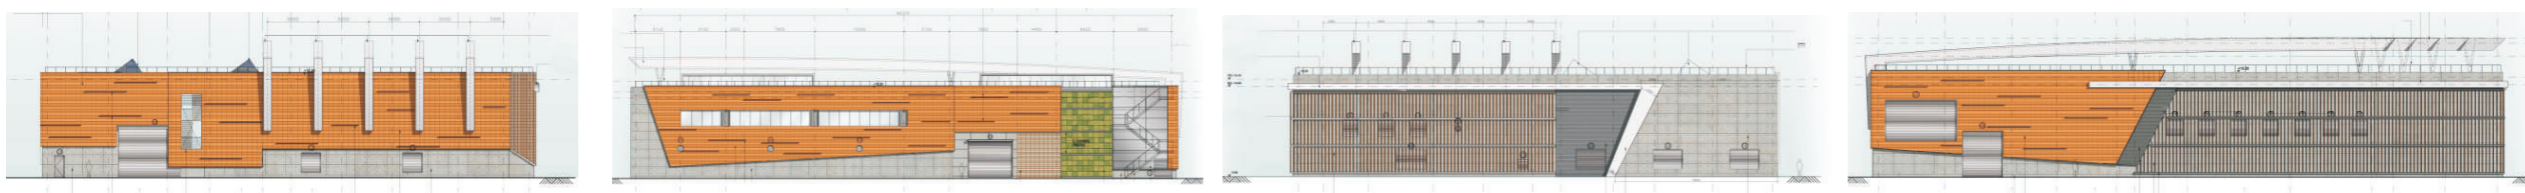


View A

View B

View C

View D

Pumping Station's Elevation

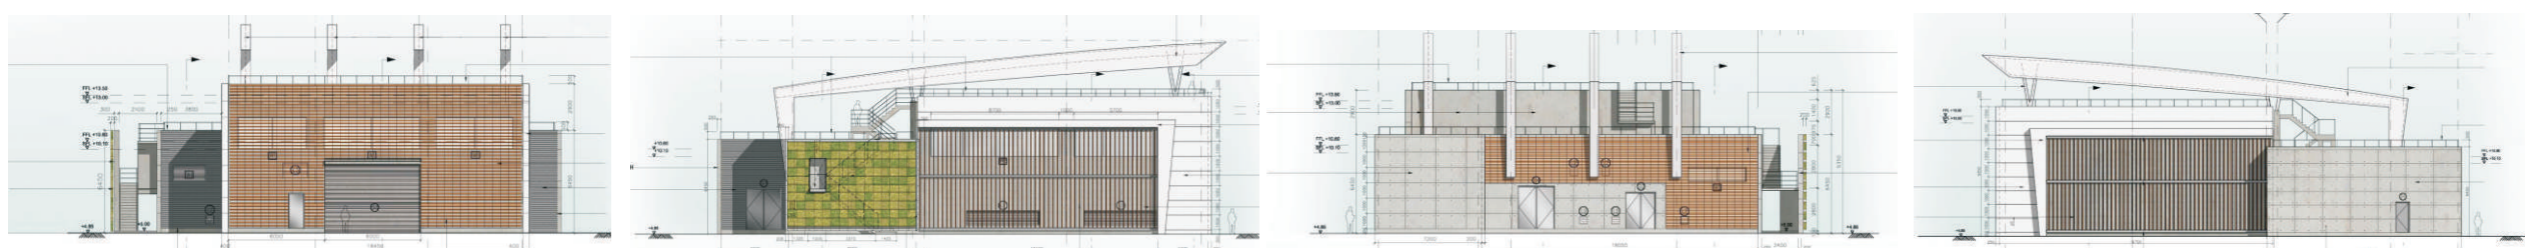

View A

View B

View C

View D

Revision	Date	Description			Initial
		Designed	Checked	Drawn	
Initial					
Date					

Approved

Agreement no.
CE 13/2008 (DS)

Project
CONTROL OF WATER POLLUTION AT
JORDAN VALLEY BOX CULVERT
-INVESTIGATION, DESIGN AND CONSTRUCTION

Figure title
Landscape Design Elevation
(園藝設計立視圖)

Figure no.
382838/B&V/PP/002

Scale
AS SHOWN

