


**Document Title: Location Plan (EP-549/2018 & EP-553/2018/A)**

**Response to Comments from EPD**

<b>Item</b>	<b>Commented by</b>	<b>Comment</b>	<b>Response</b>
1	EPD	As spoken, having reviewed the submissions, it seems that the boundaries of the designated projects (DP) under the respective environmental permits (EP) were not clearly shown in the submission. To avoid confusion, please update the submission such that the works boundaries, works areas and locations of key environmental mitigation measures of the DP under the respective EP could be clearly identified. Please also be reminded that the requirements of the Location Plans stipulated in the relevant EP conditions, and the submissions shall be certified and verified by the ET Leader and IEC of the project prior to the submission to EPD.	Noted. Please note that the boundaries of the designated projects under the EP-549/2018 & EP-553/2018/A is clearly shown. Also, locations of key environmental mitigation measures including decking, noise mitigation measures also included in the plan.



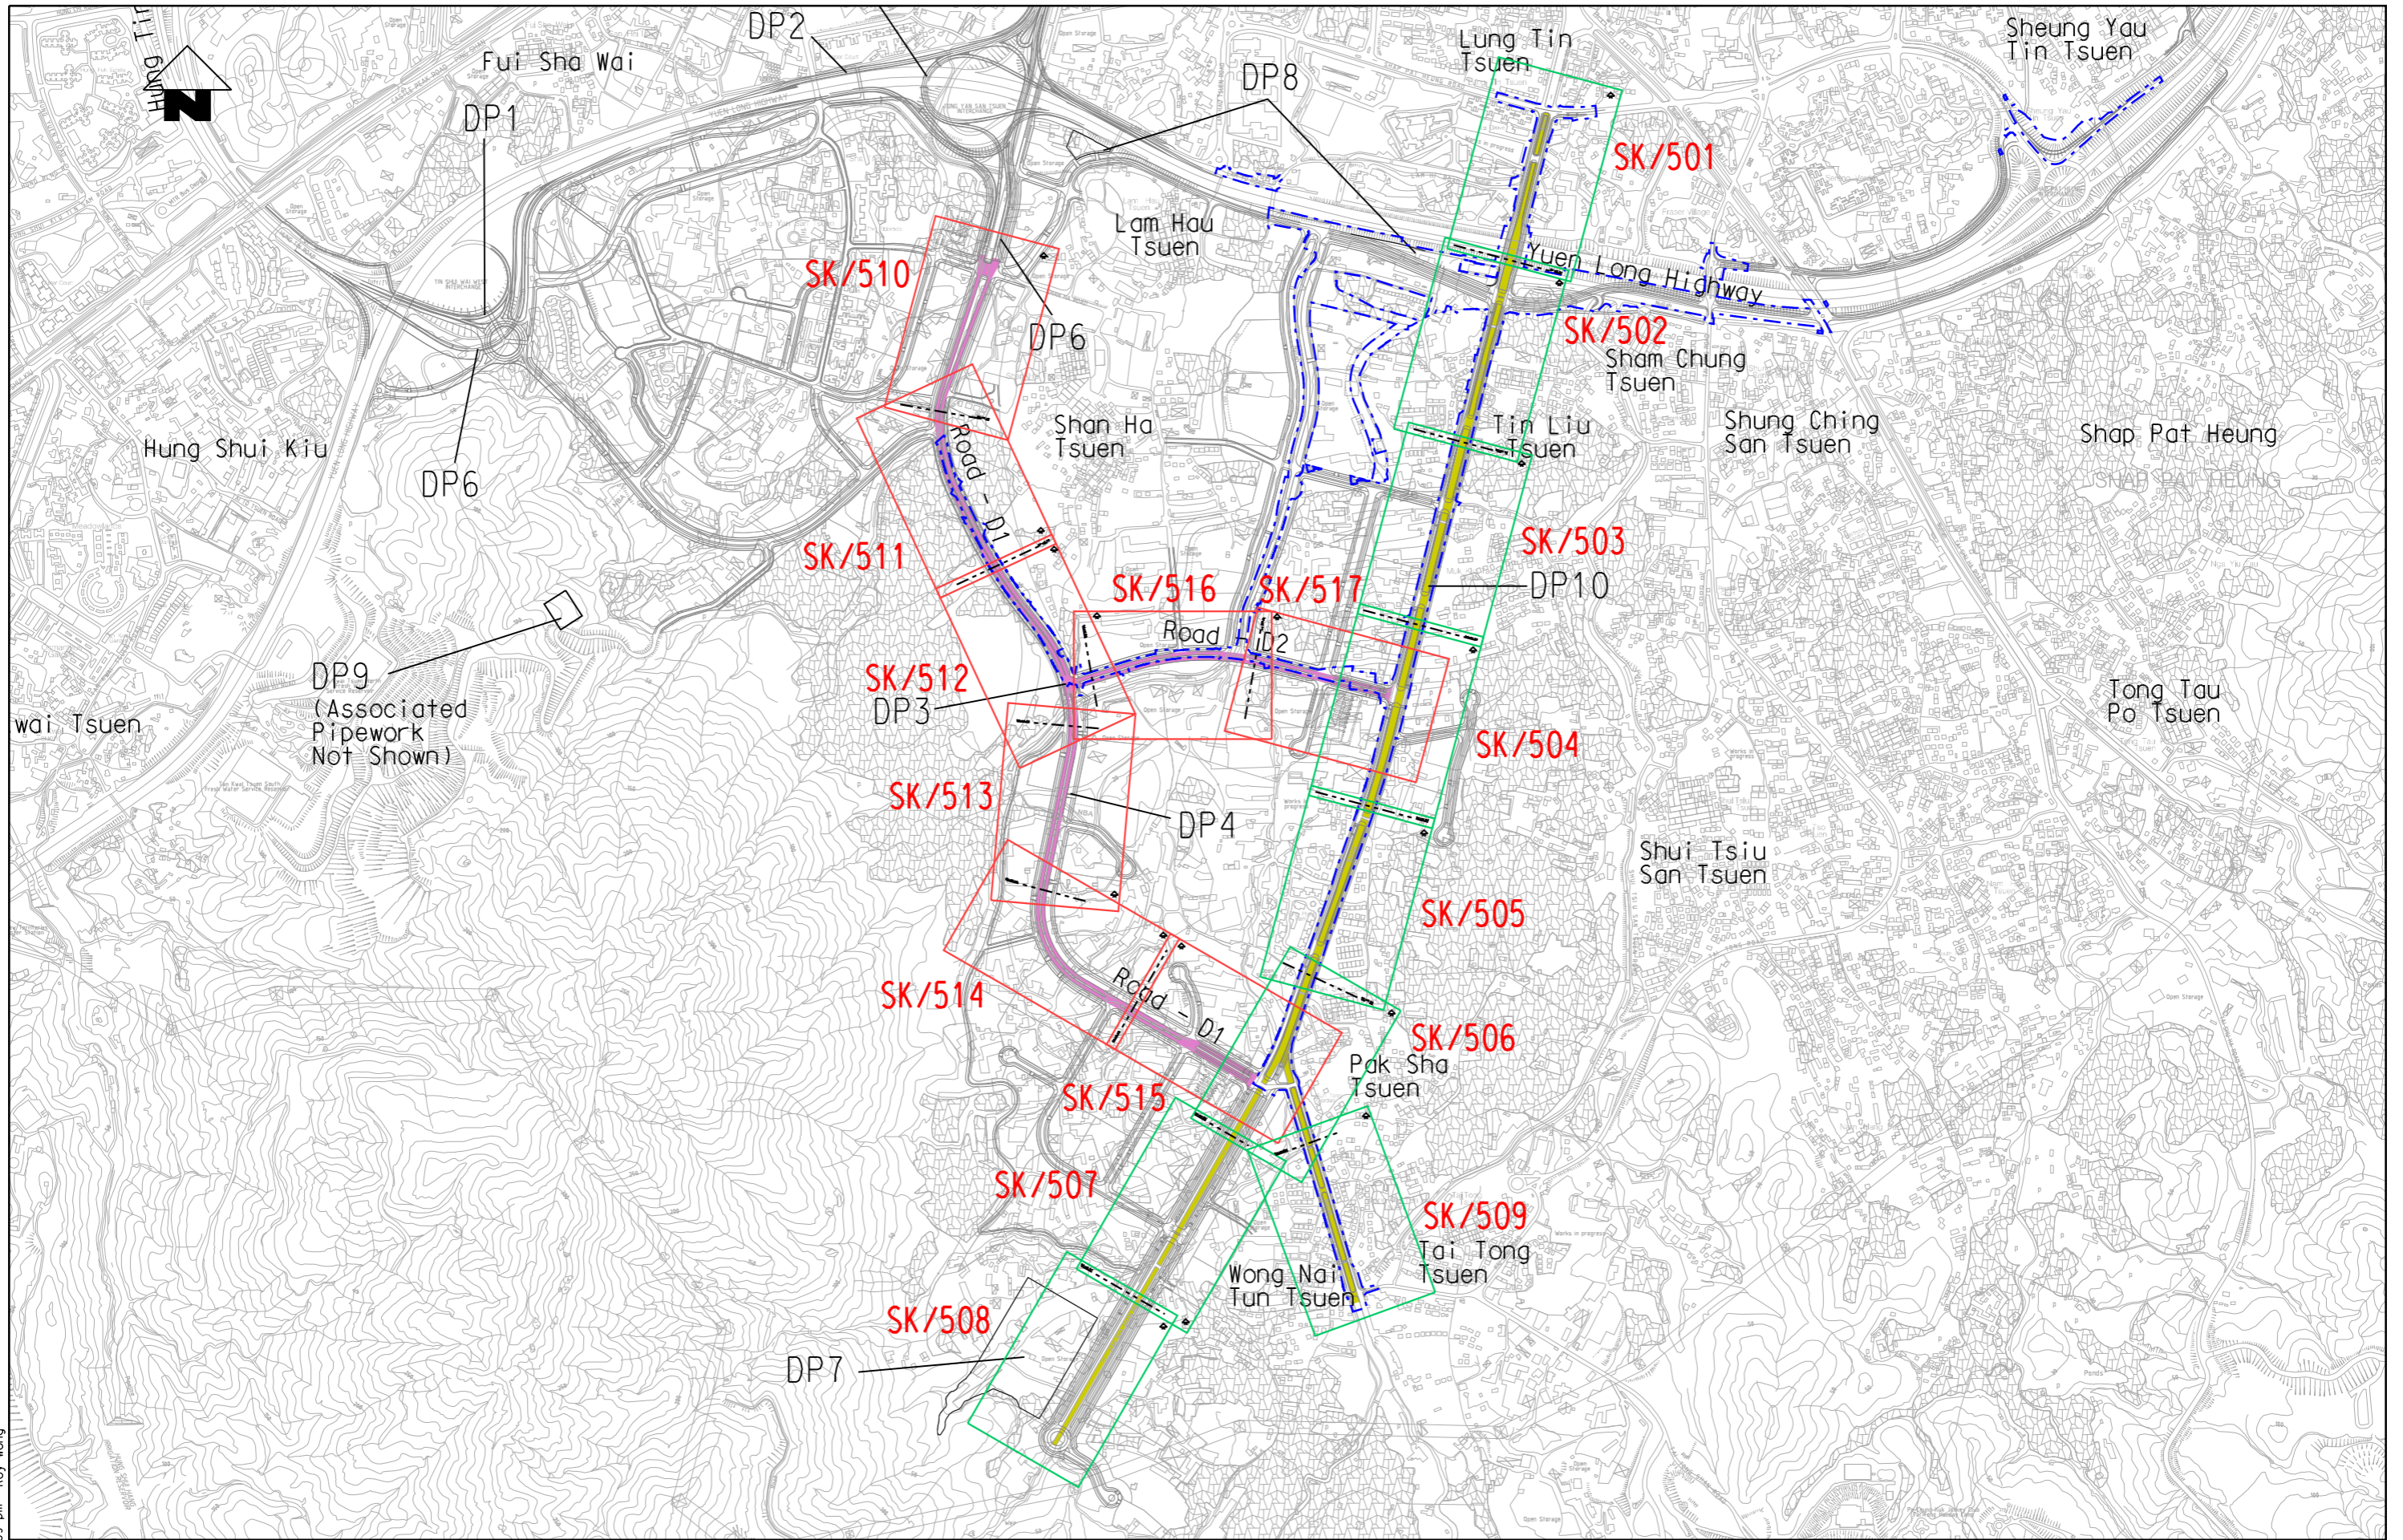

18/8/2023 2:08:59 pm Roy Wong



CONTRACT No. YL/2021/04  
 SITE FORMATION AND INFRASTRUCTURE  
 WORKS FOR YUEN LONG SOUTH  
 FIRST PHASE DEVELOPMENT -  
 CONTRACT 2


TITLE :

KEYPLAN LAYOUT OF DRAWING NO.- SK/501-SK/517

SHEET 1 OF 1

SCALE	1:12000 (A3)	DATE	17/Aug/2023
CHECK	--	DRAWN	RHW
CONTRACT No.	YL/2021/04	DRAWING No.	CRECJV/SK0500
		REV	-



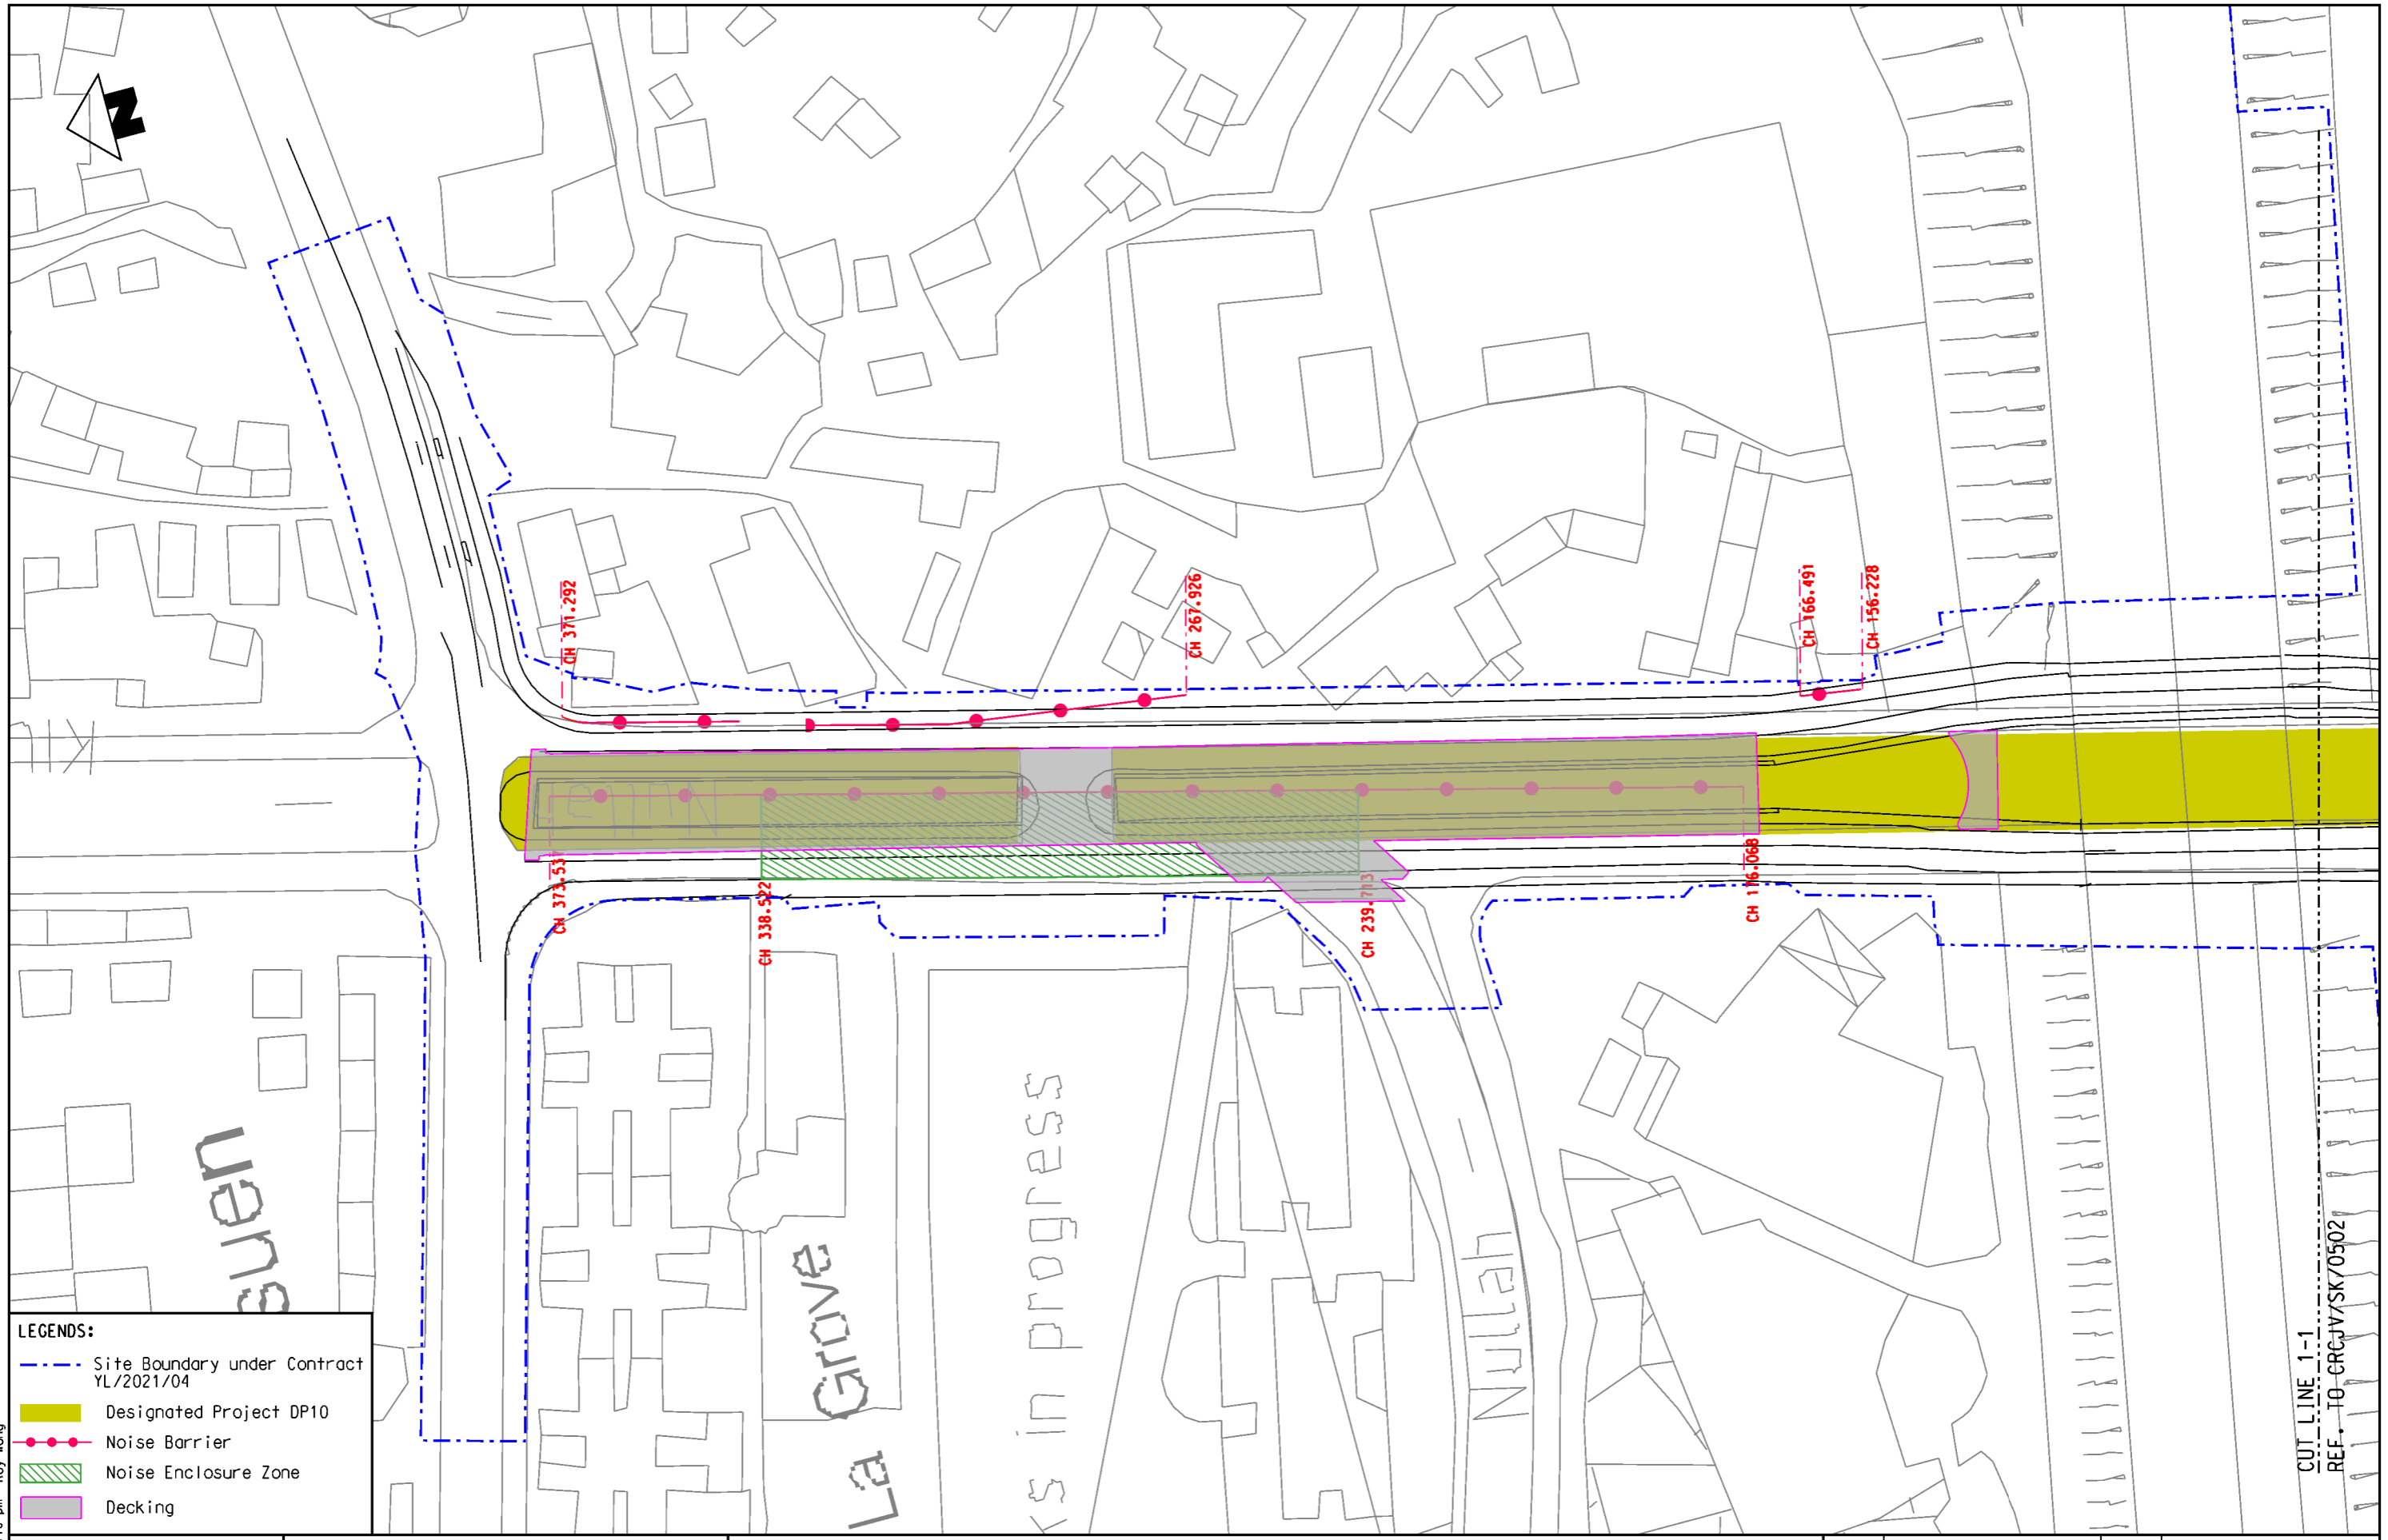

**LEGENDS:**

- - - Site Boundary under Contract YL/2021/04
- Designated Project DP10
- Noise Barrier
- Noise Enclosure Zone
- Decking



CONTRACT No. YL/2021/04  
 SITE FORMATION AND INFRASTRUCTURE  
 WORKS FOR YUEN LONG SOUTH  
 FIRST PHASE DEVELOPMENT -  
 CONTRACT 2


TITLE :  
 LAYOUT PLAN FOR EP-553/2018/A UNDER YL/2021/04

SCALE	1:1000 (A3)	DATE	22/Aug/2023
CHECK	-	DRAWN	RHW
CONTRACT No. YL/2021/04		DRAWING No. CRCJV/SK0501	
		REV -	

SHEET 1 OF 9

CUT LINE 1-1  
 REF. TO CRCJV/SK/0502

23/8/2023 5:25:10 pm Roy Wong

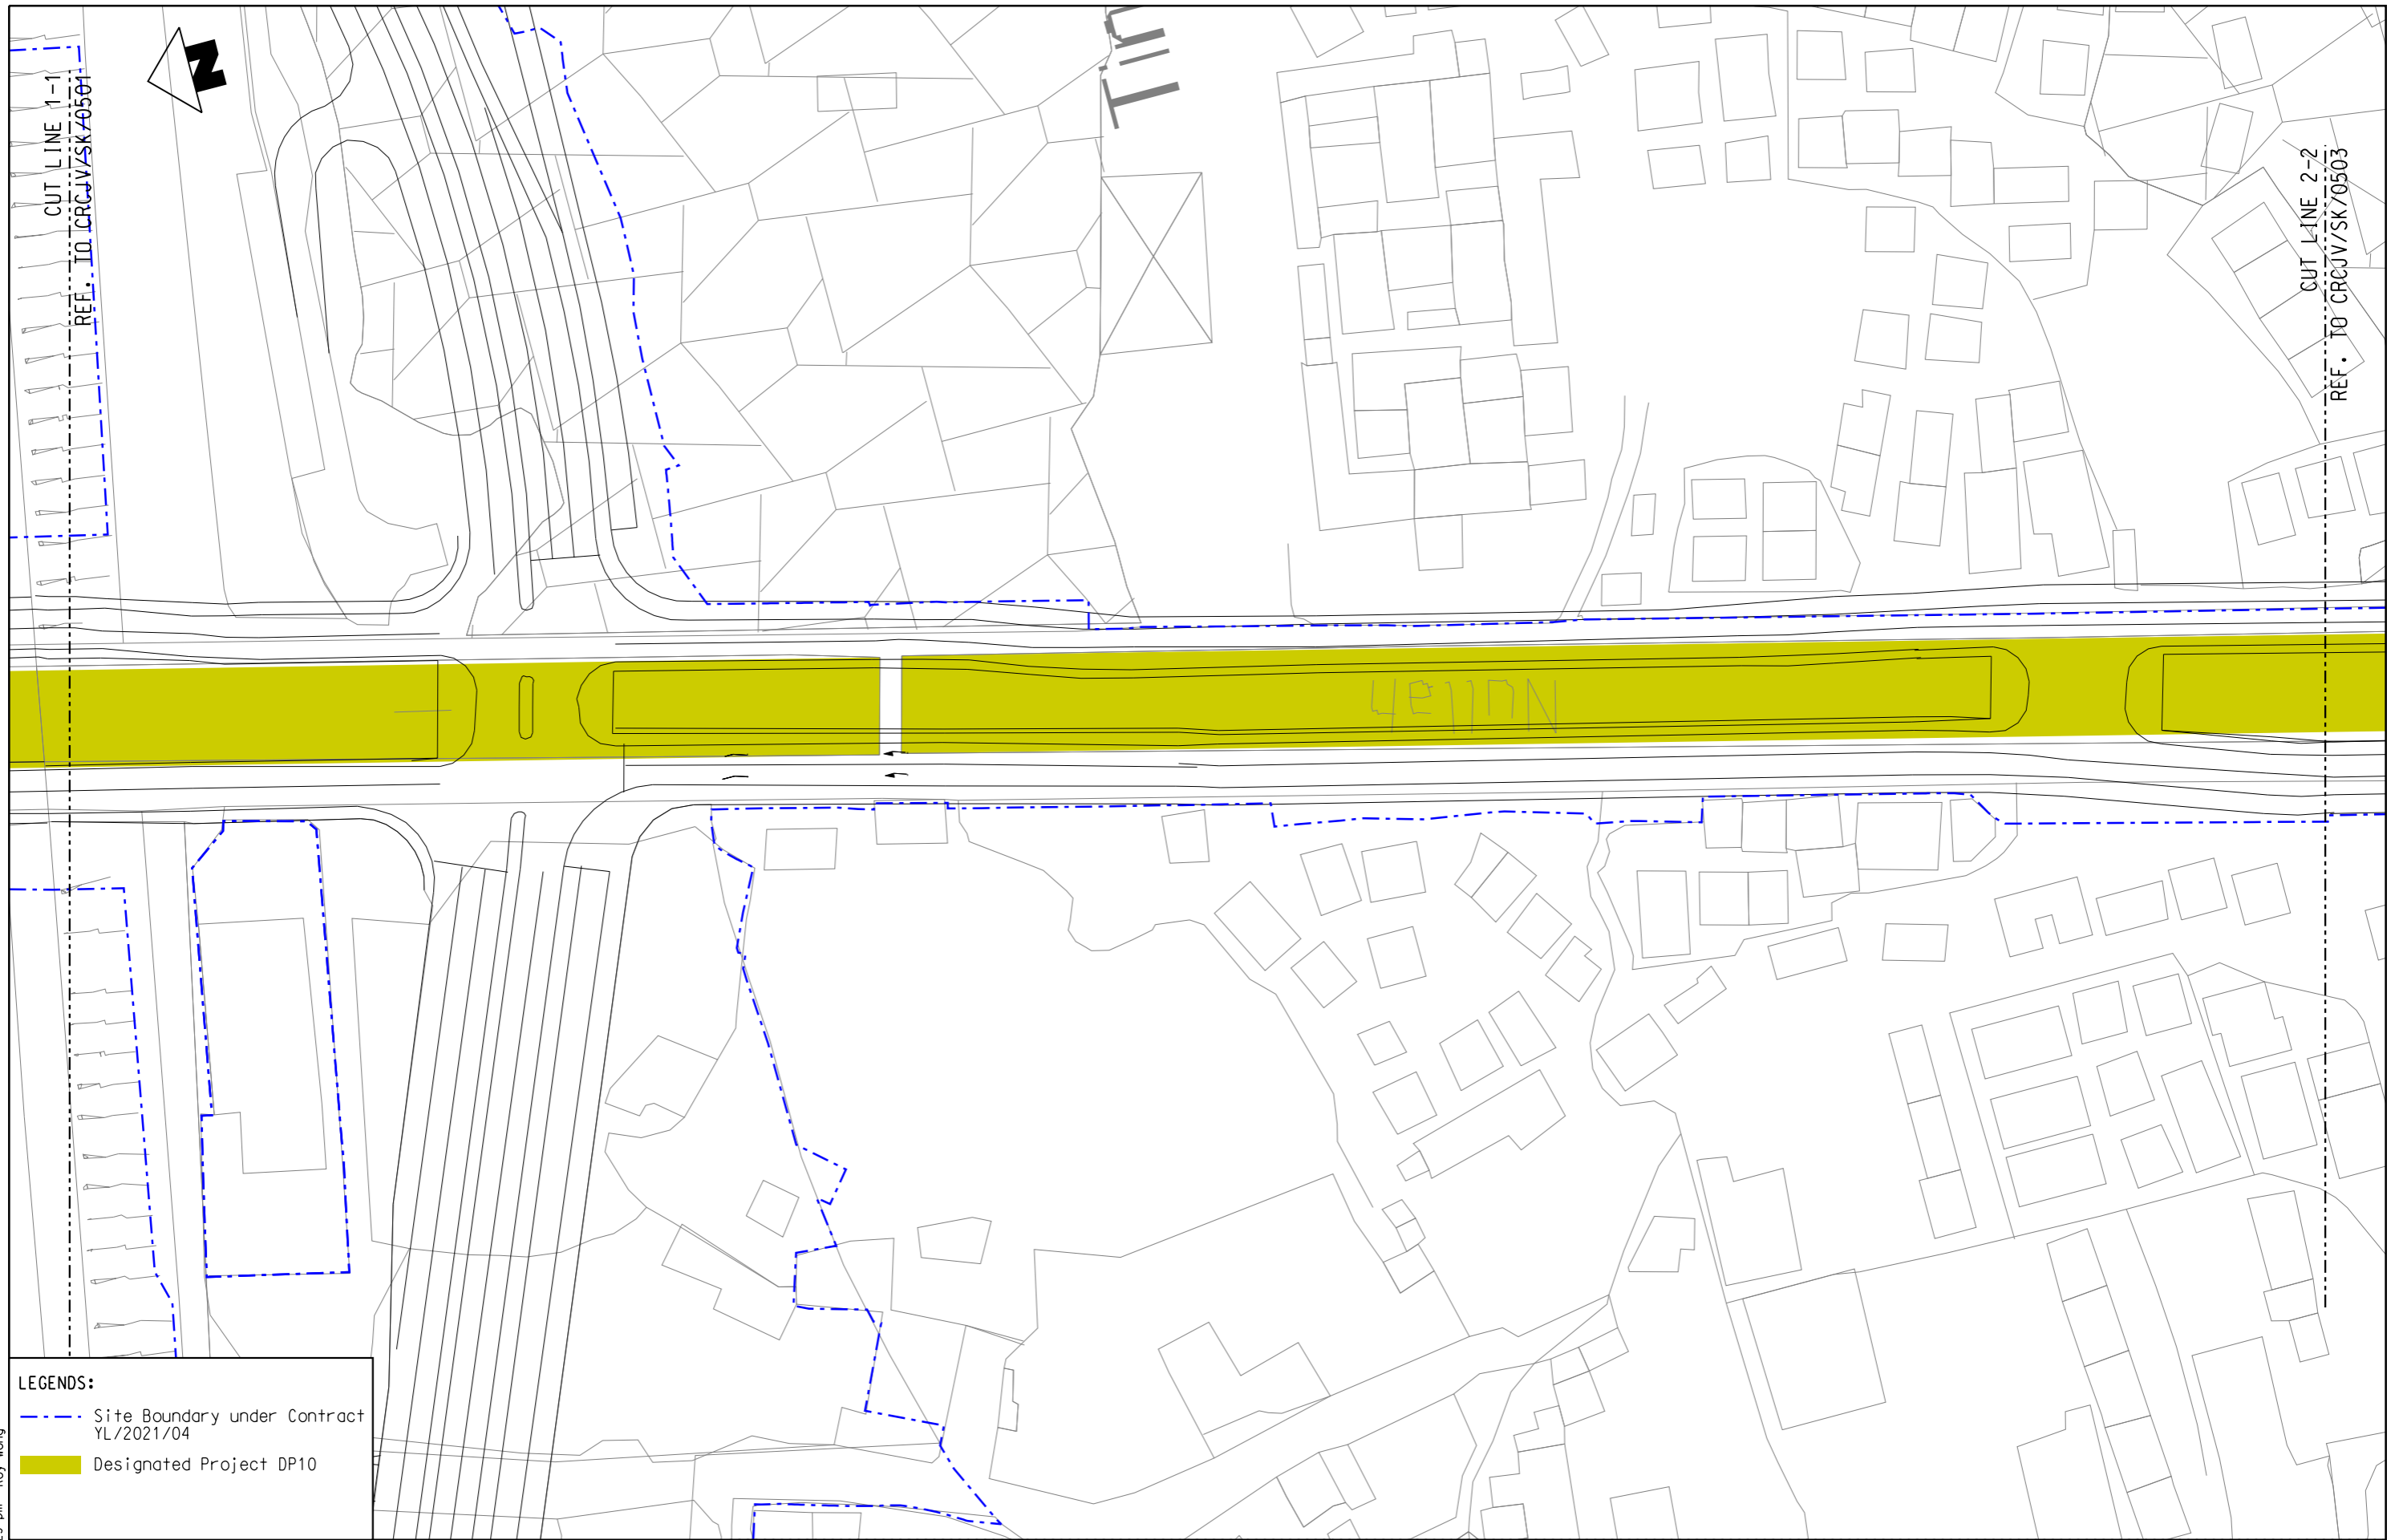

**LEGENDS:**

- - - Site Boundary under Contract YL/2021/04
- Designated Project DP10




CONTRACT No. YL/2021/04  
 SITE FORMATION AND INFRASTRUCTURE  
 WORKS FOR YUEN LONG SOUTH  
 FIRST PHASE DEVELOPMENT -  
 CONTRACT 2

TITLE :  
 LAYOUT PLAN FOR EP-553/2018/A UNDER YL/2021/04

SCALE	1:1000 (A3)	DATE	17/Aug/2023
CHECK	-	DRAWN	RHW
CONTRACT No.	YL/2021/04	DRAWING No.	CRCJV/SK0502
		REV	-

SHEET 2 OF 9

18/8/2023 1:34:23 pm Roy Wong

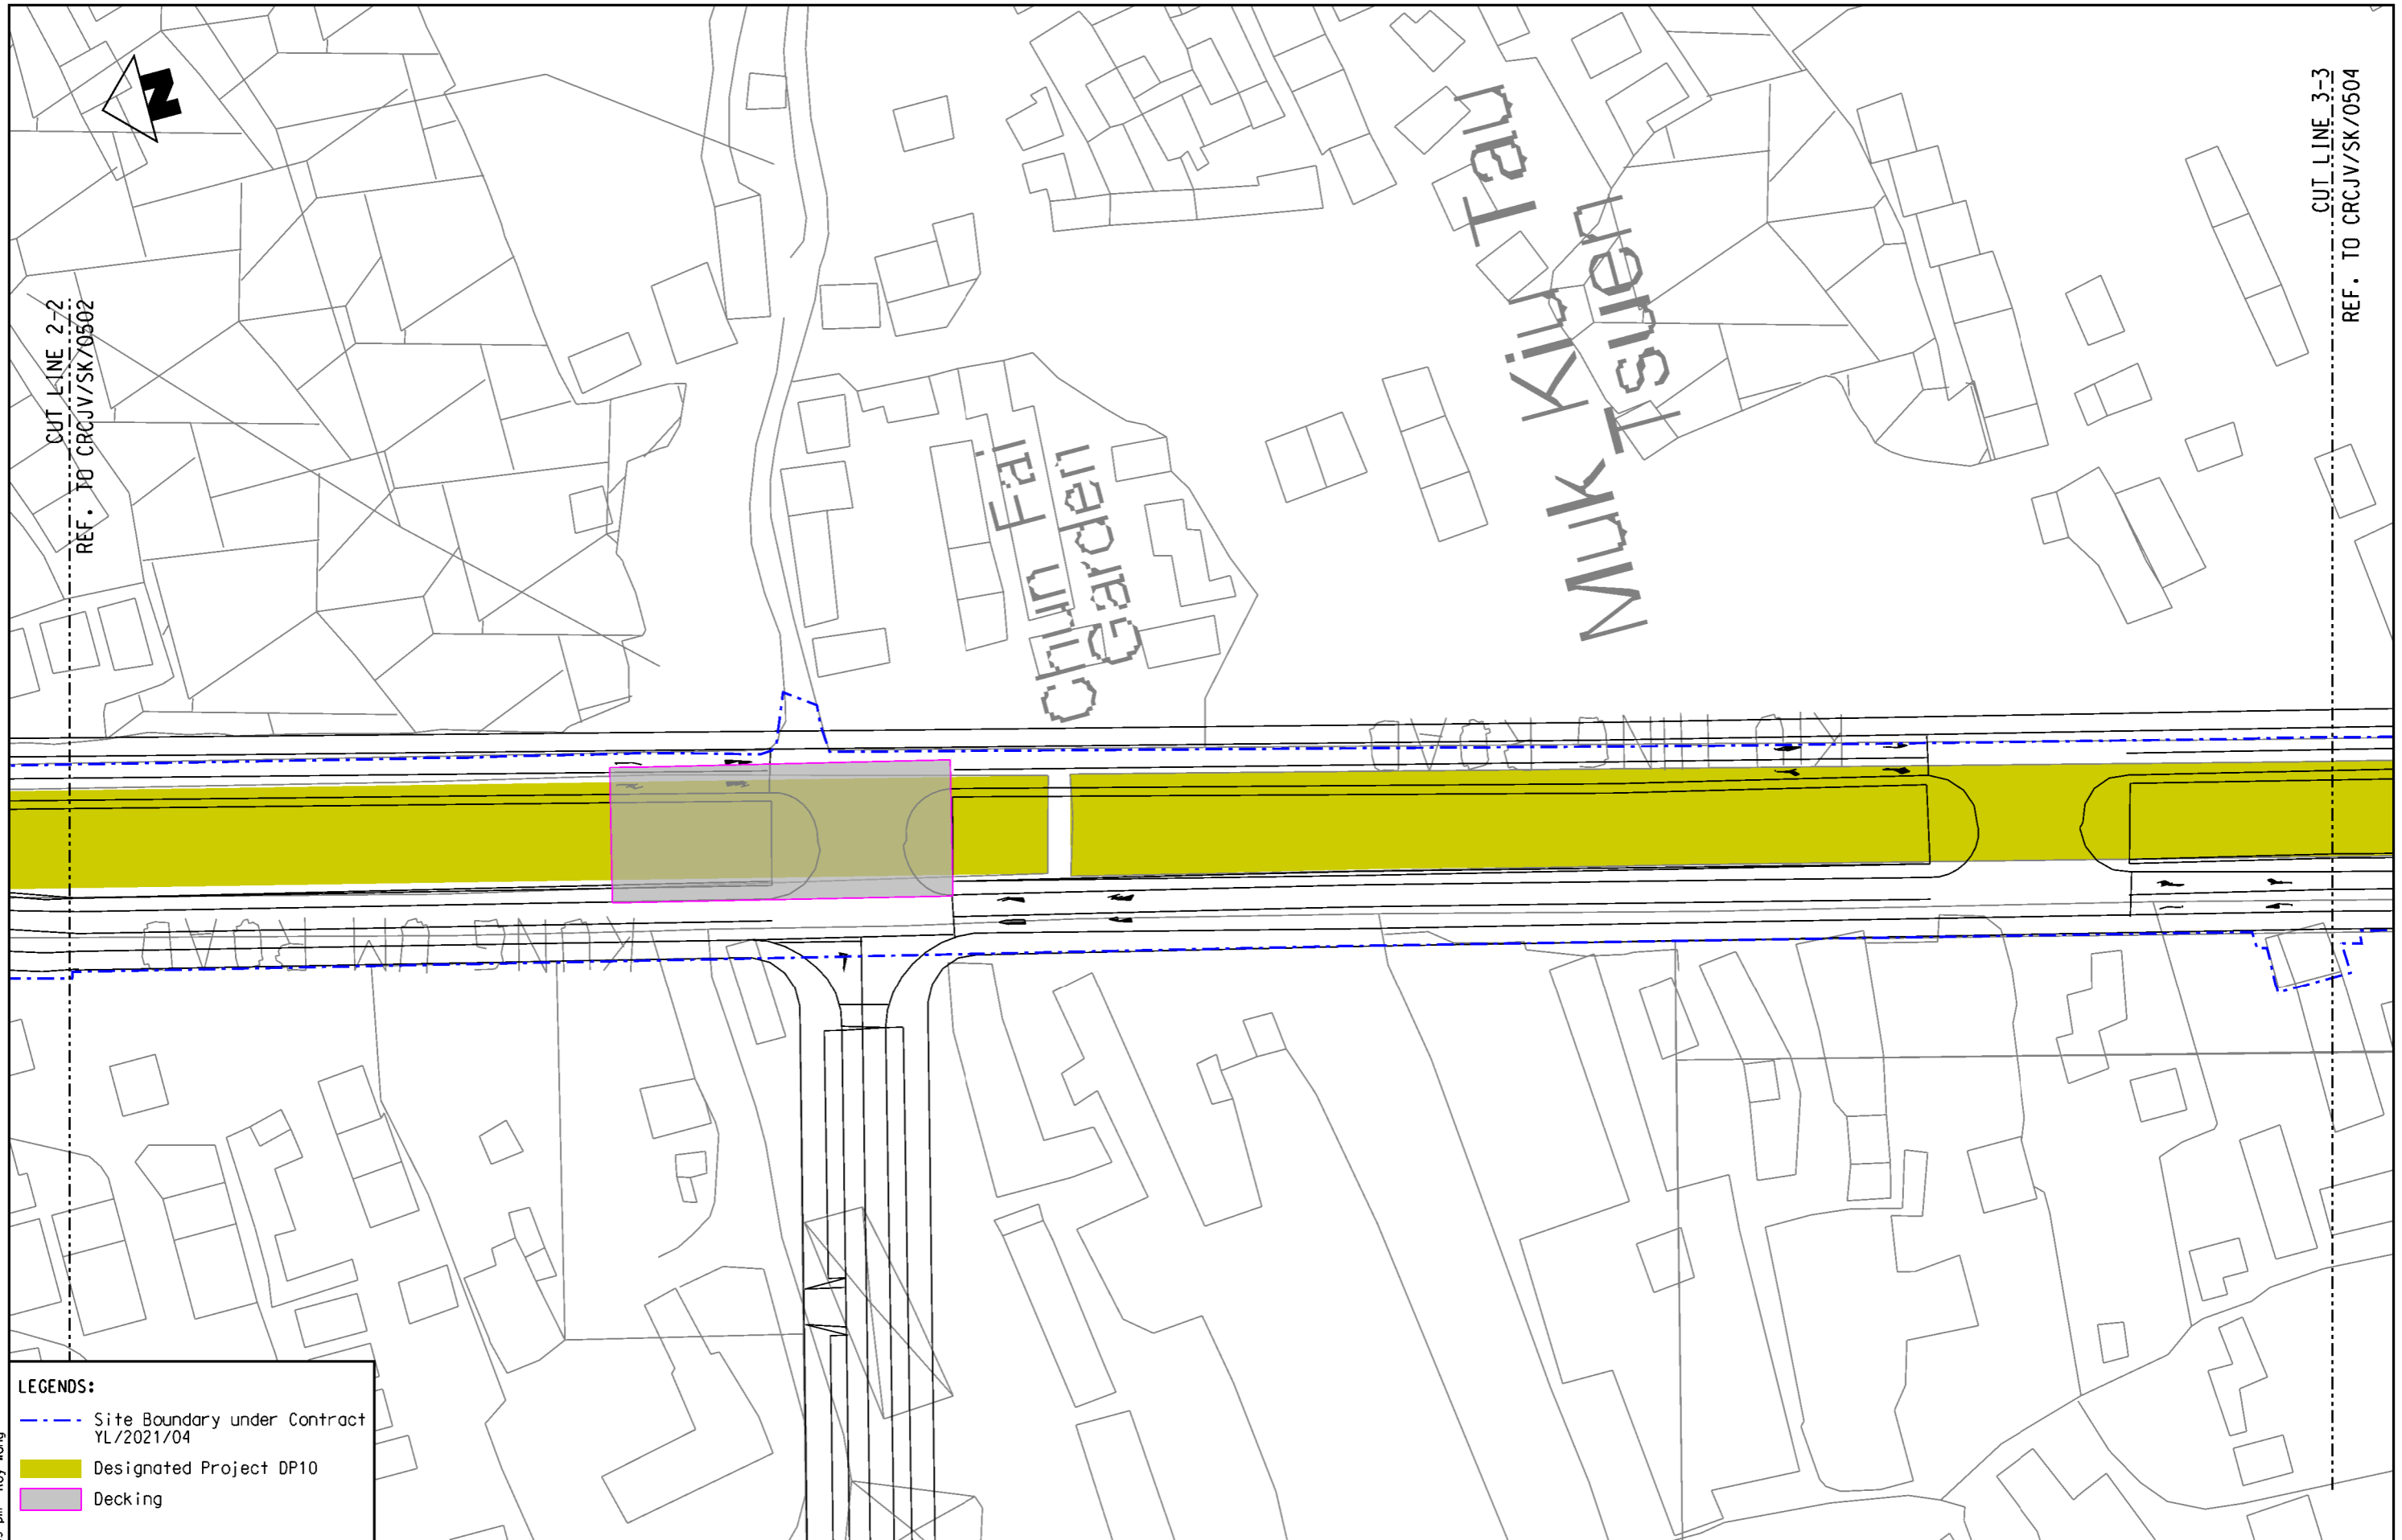

CUT LINE 2-2  
REF. TO CRCJV/SK/0502

CUT LINE 3-3  
REF. TO CRCJV/SK/0504

23/8/2023 5:28:55 pm Roy Wong

**LEGENDS:**

	Site Boundary under Contract YL/2021/04
	Designated Project DP10
	Decking




CONTRACT No. YL/2021/04  
SITE FORMATION AND INFRASTRUCTURE  
WORKS FOR YUEN LONG SOUTH  
FIRST PHASE DEVELOPMENT -  
CONTRACT 2

TITLE :  
LAYOUT PLAN FOR EP-553/2018/A UNDER YL/2021/04

SHEET 3 OF 9

SCALE	1:1000 (A3)	DATE	17/Aug/2023
CHECK	-	DRAWN	RHW
CONTRACT No.	YL/2021/04	DRAWING No.	CRCJV/SK0503
REV	-		

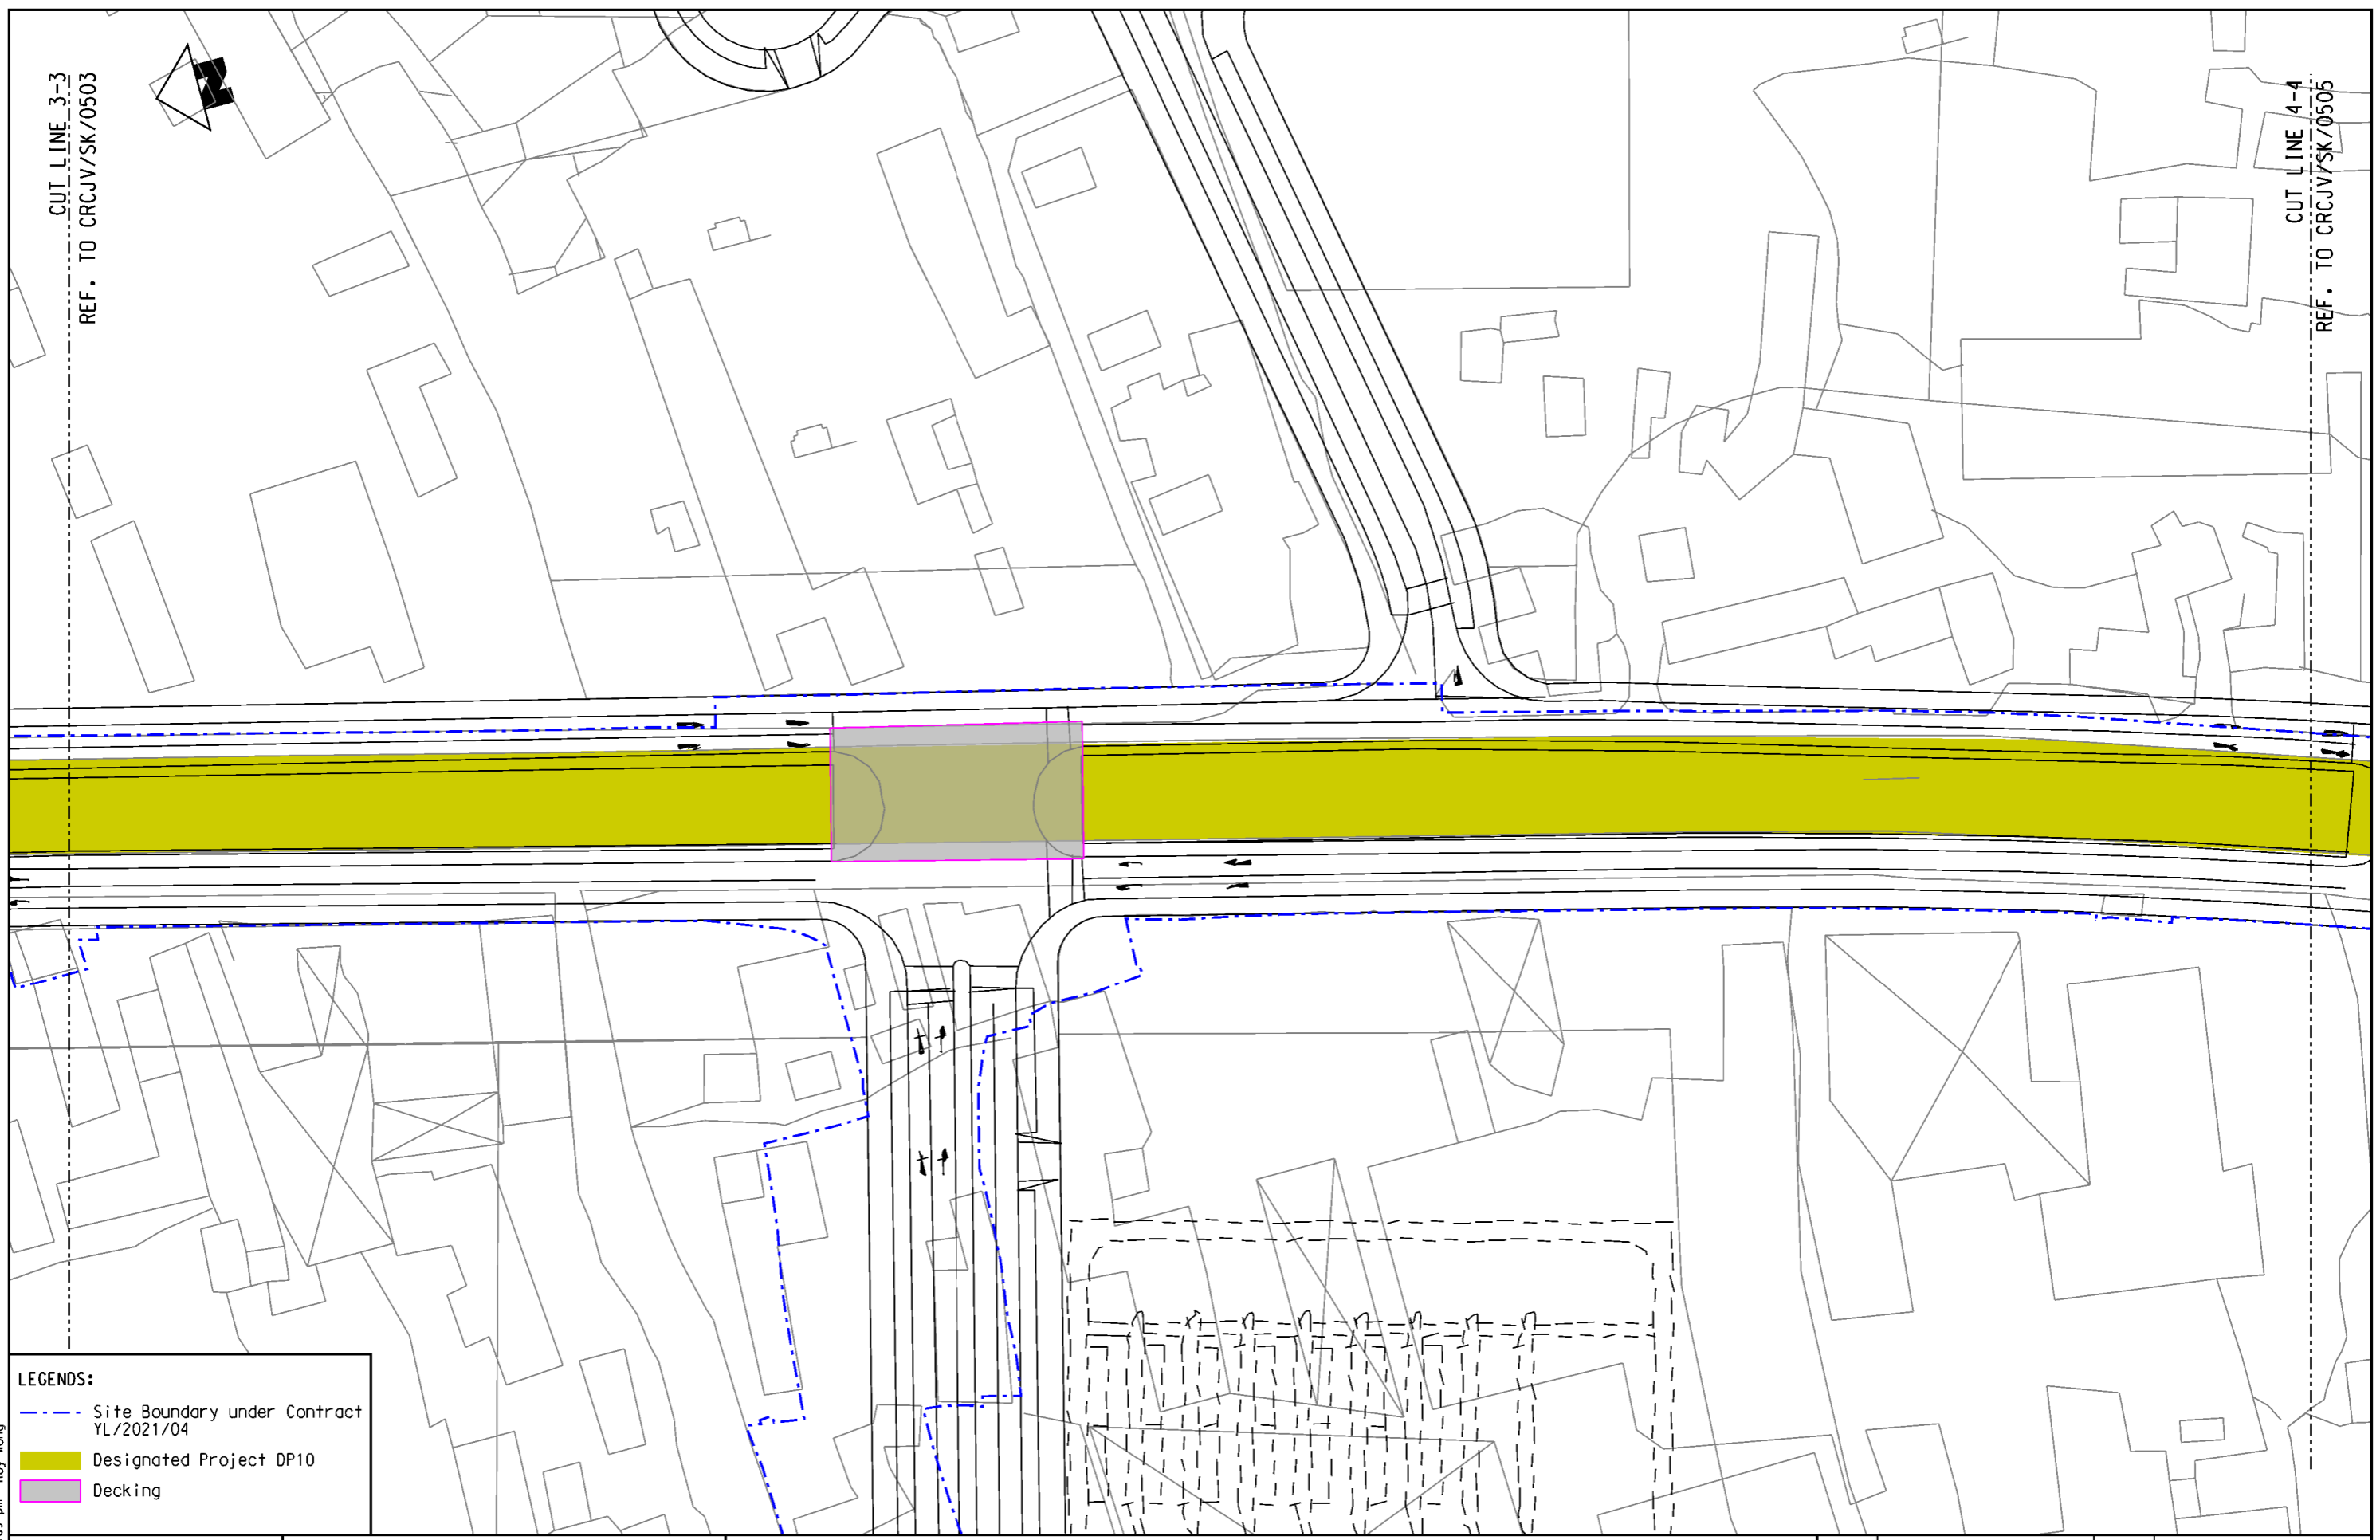

CUT LINE 3-3  
REF. TO CRCJV/SK/0503

CUT LINE 4-4  
REF. TO CRCJV/SK/0505

23/8/2023 5:29:09 pm Roy Wong

**LEGENDS:**

- - - Site Boundary under Contract YL/2021/04
- Designated Project DP10
- Decking



CONTRACT No. YL/2021/04  
SITE FORMATION AND INFRASTRUCTURE  
WORKS FOR YUEN LONG SOUTH  
FIRST PHASE DEVELOPMENT -  
CONTRACT 2

TITLE :  
**LAYOUT PLAN FOR EP-553/2018/A UNDER YL/2021/04**

SCALE	1:1000 (A3)	DATE	17/Aug/2023
CHECK	-	DRAWN	RHW
CONTRACT No. YL/2021/04		DRAWING No. CRCJV/SK0504	
		REV	-

SHEET 4 OF 9





CUT LINE 4-4  
REF. TO CRCJV/SK/0504

CUT LINE 5-5  
REF. TO CRCJV/SK/0506

**LEGENDS:**

	Site Boundary under Contract YL/2021/04
	Designated Project DP10




CONTRACT No. YL/2021/04  
SITE FORMATION AND INFRASTRUCTURE  
WORKS FOR YUEN LONG SOUTH  
FIRST PHASE DEVELOPMENT -  
CONTRACT 2

TITLE :  
LAYOUT PLAN FOR EP-553/2018/A UNDER YL/2021/04

SCALE	1:1000 (A3)	DATE	17/Aug/2023
CHECK	-	DRAWN	RHW
CONTRACT No.	YL/2021/04	DRAWING No.	CRCJV/SK0505
		REV	-

SHEET 5 OF 9

18/8/2023 1:37:05 pm Roy Wong

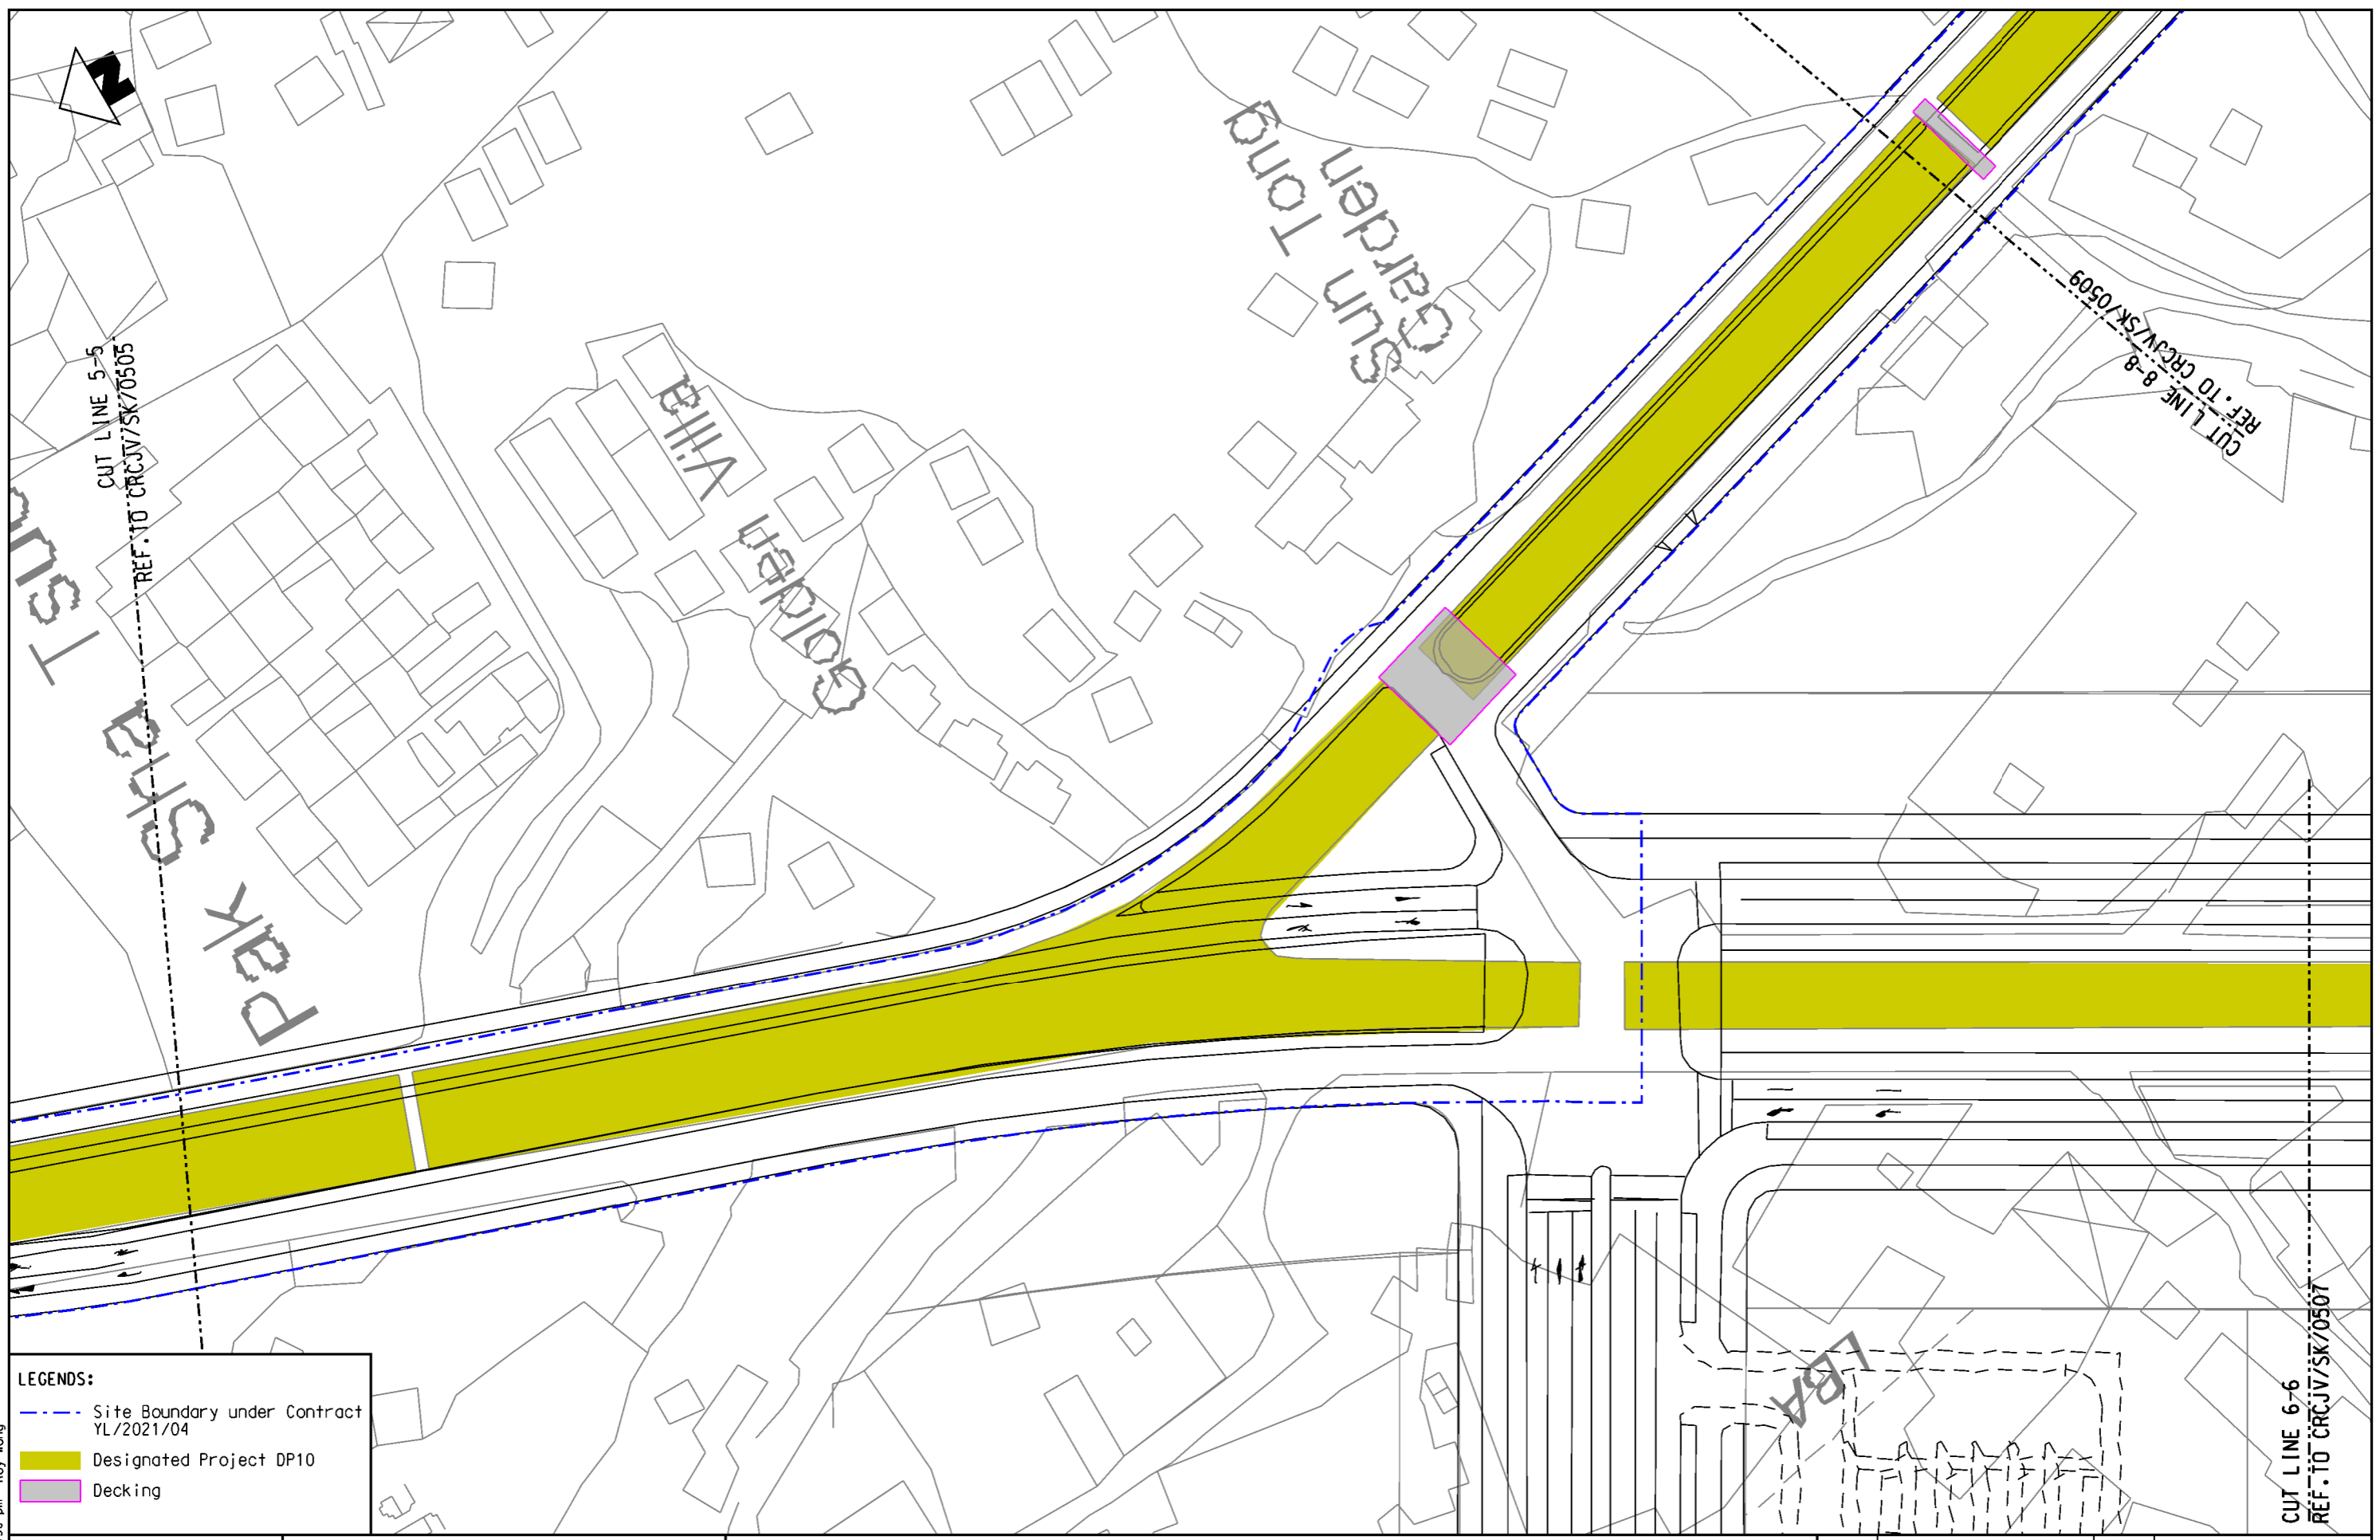

CONTRACT No. YL/2021/04  
 SITE FORMATION AND INFRASTRUCTURE  
 WORKS FOR YUEN LONG SOUTH  
 FIRST PHASE DEVELOPMENT -  
 CONTRACT 2


TITLE :  
 LAYOUT PLAN FOR EP-553/2018/A UNDER YL/2021/04

SCALE	1:1000 (A3)	DATE	17/Aug/2023
CHECK	-	DRAWN	RHW
CONTRACT No.	YL/2021/04	DRAWING No.	CRCJV/SK0506
		REV	-

SHEET 6 OF 9

23/8/2023 5:29:30 pm Roy Wong



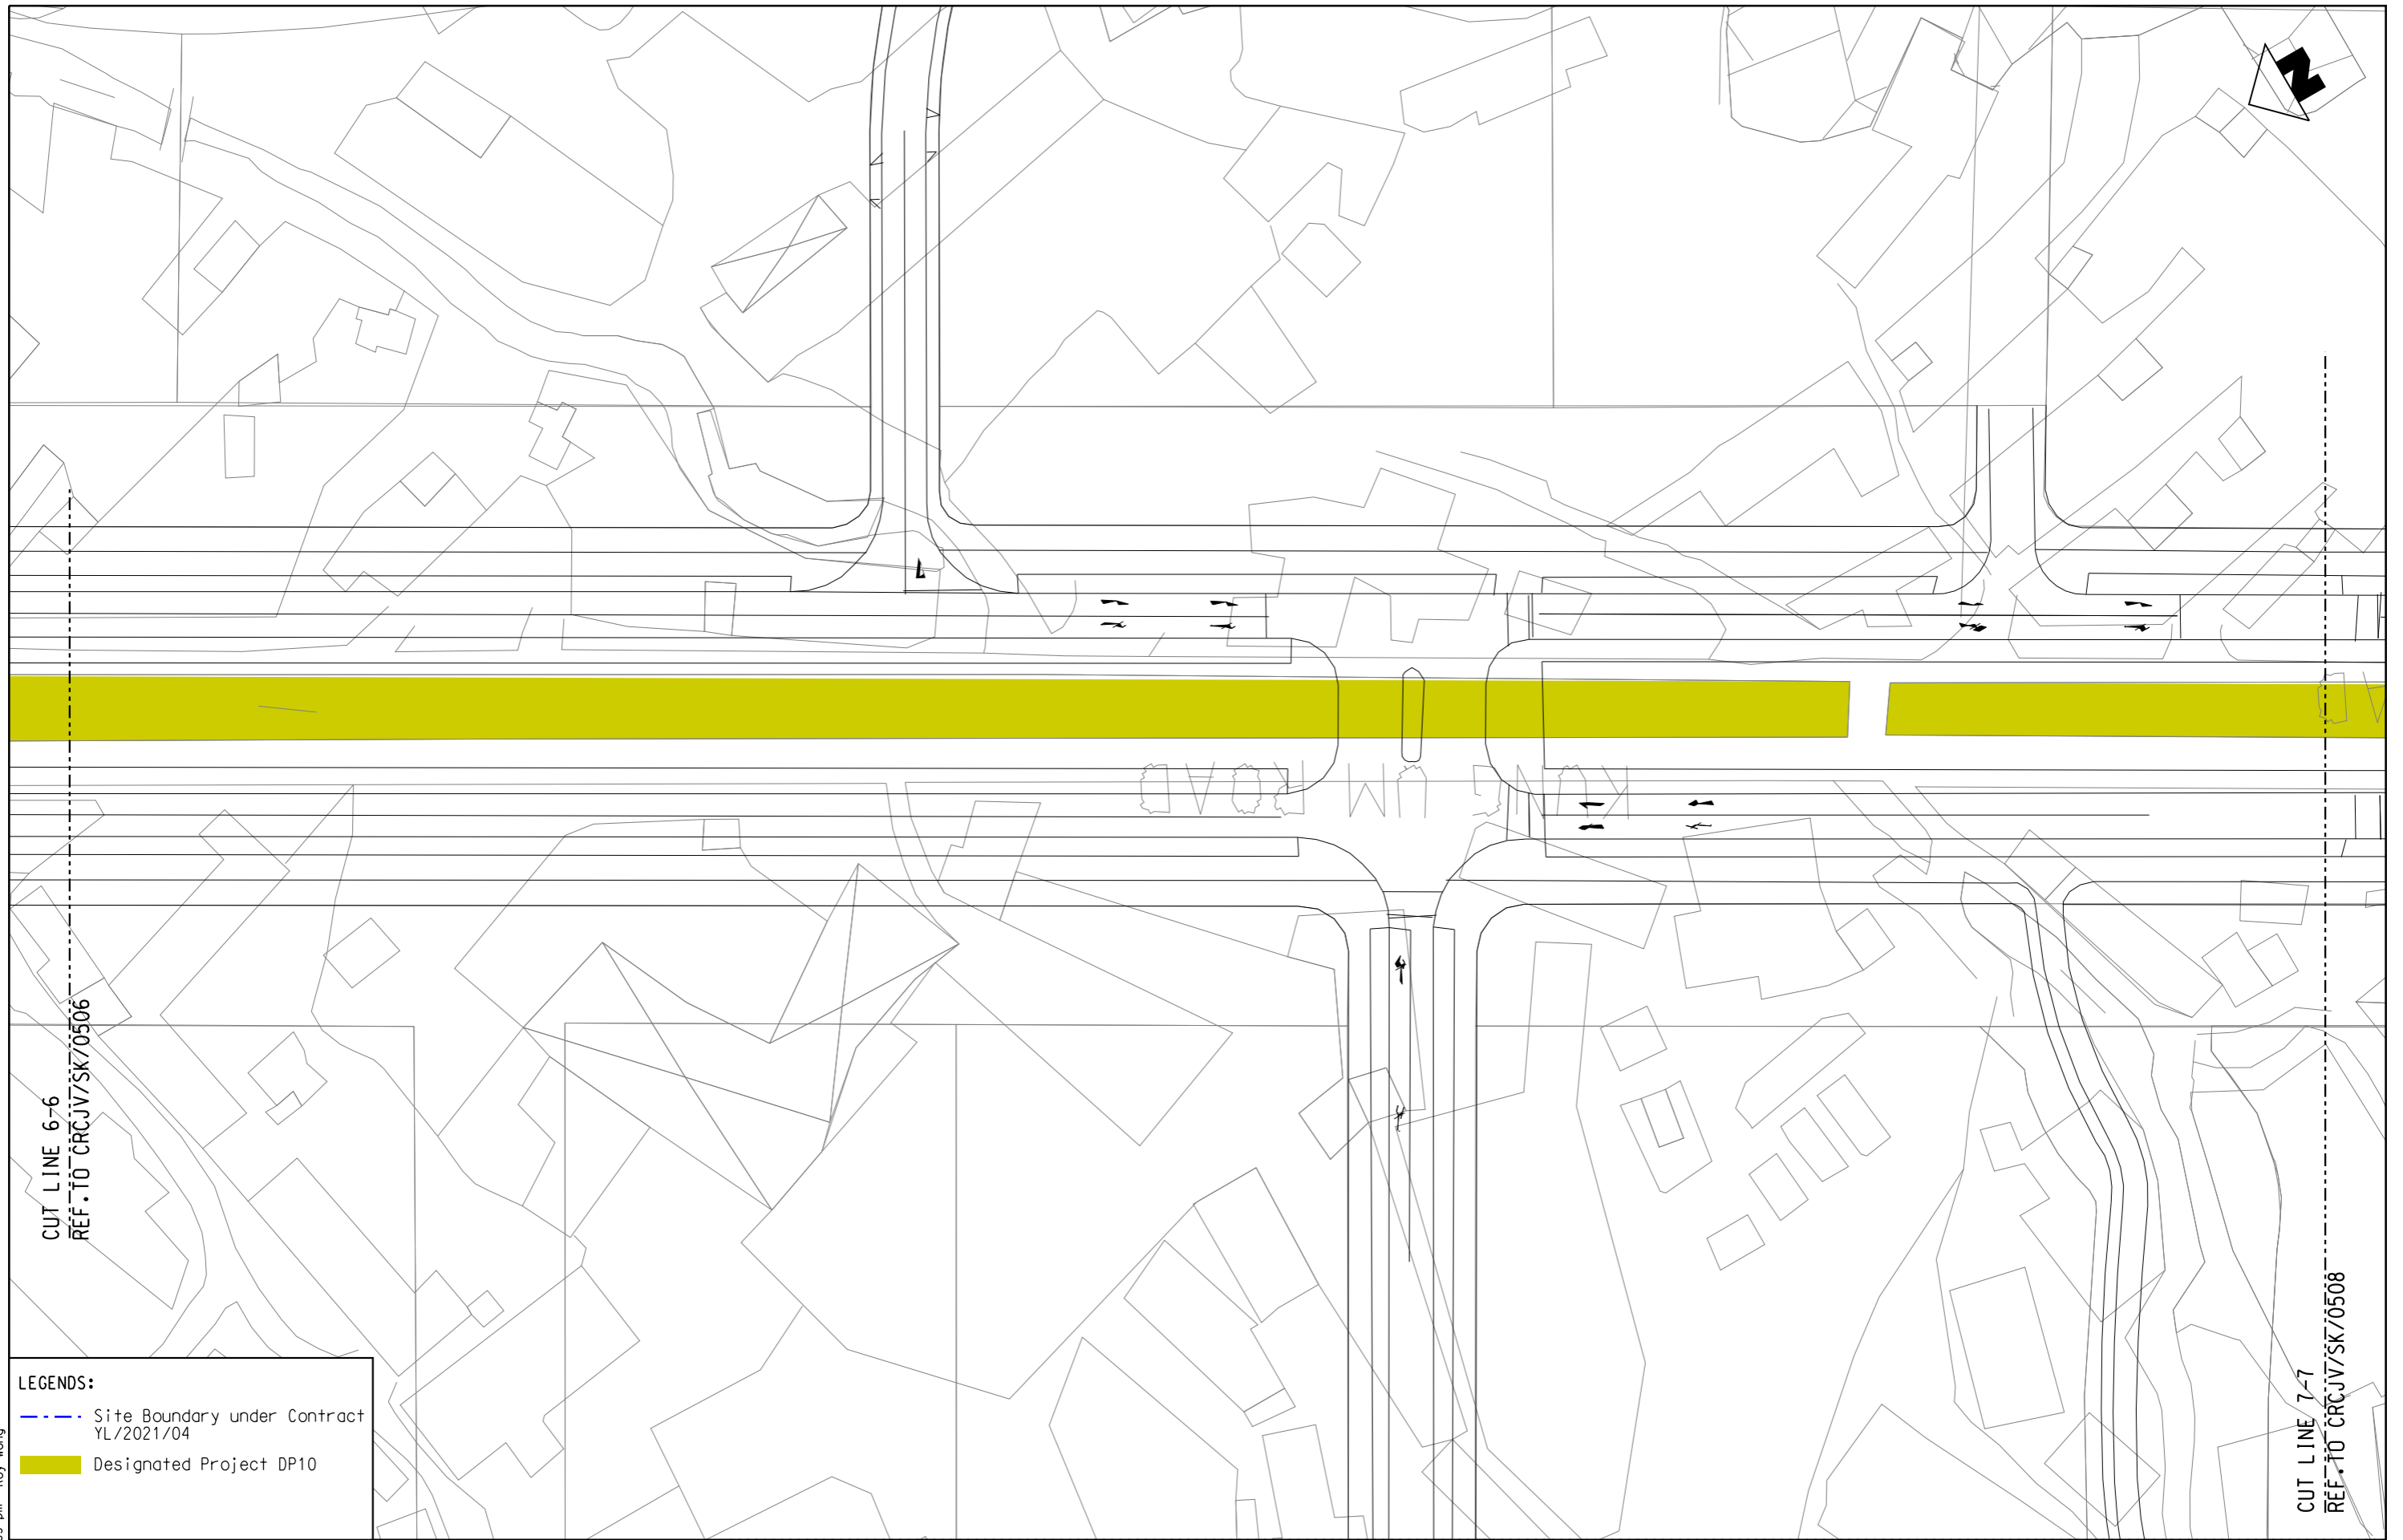

18/8/2023 1:40:35 pm Roy Wong

**LEGENDS:**

- Site Boundary under Contract YL/2021/04
- Designated Project DP10




CONTRACT No. YL/2021/04  
 SITE FORMATION AND INFRASTRUCTURE  
 WORKS FOR YUEN LONG SOUTH  
 FIRST PHASE DEVELOPMENT -  
 CONTRACT 2

TITLE :  
 LAYOUT PLAN FOR EP-553/2018/A UNDER YL/2021/04

SCALE	1:1000 (A3)	DATE	17/Aug/2023
CHECK	-	DRAWN	RHW
CONTRACT No.	YL/2021/04	DRAWING No.	CRCJV/SK0507
		REV	-

SHEET 7 OF 9

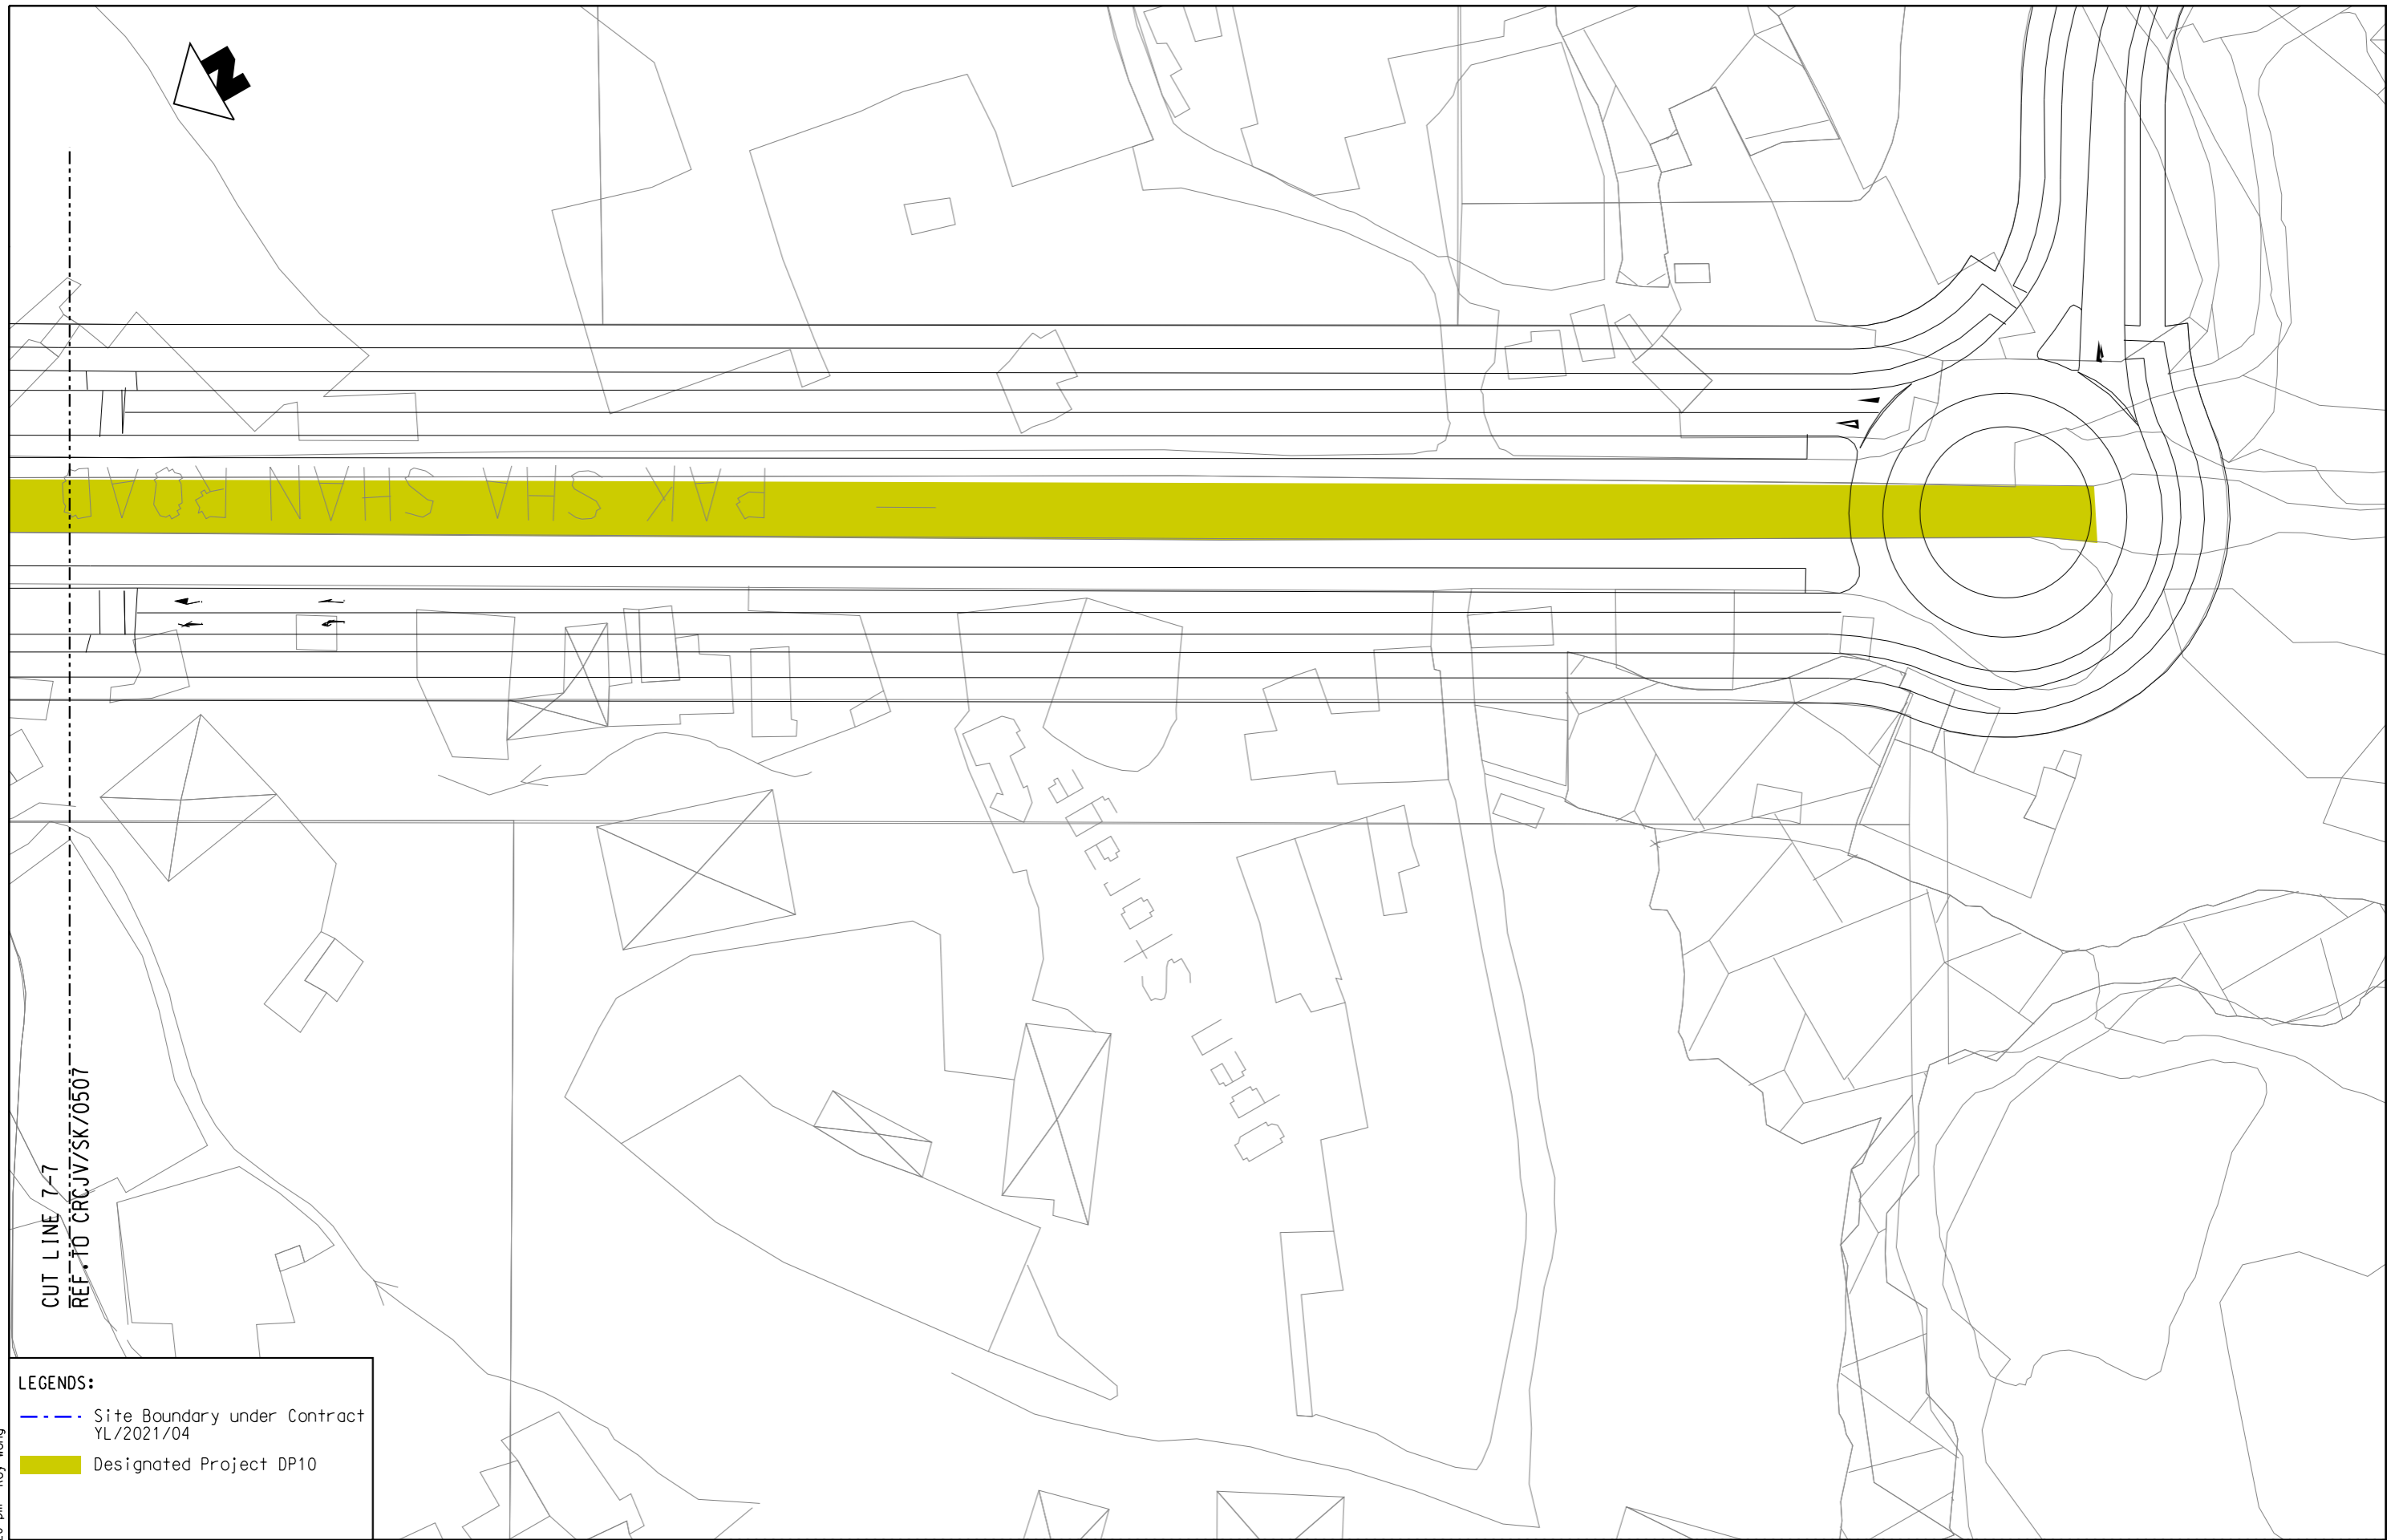

CUT LINE 7-7  
REF. TO CRCJV/SK/0507

18/8/2023 1:41:28 pm Roy Wong

**LEGENDS:**

	Site Boundary under Contract YL/2021/04
	Designated Project DP10




CONTRACT No. YL/2021/04  
SITE FORMATION AND INFRASTRUCTURE  
WORKS FOR YUEN LONG SOUTH  
FIRST PHASE DEVELOPMENT -  
CONTRACT 2

TITLE :  
**LAYOUT PLAN FOR EP-553/2018/A UNDER YL/2021/04**

SHEET 8 OF 9

SCALE	1:1000 (A3)	DATE	17/Aug/2023
CHECK	-	DRAWN	RHW
CONTRACT No.	YL/2021/04	DRAWING No.	CRCJV/SK0508
		REV	-



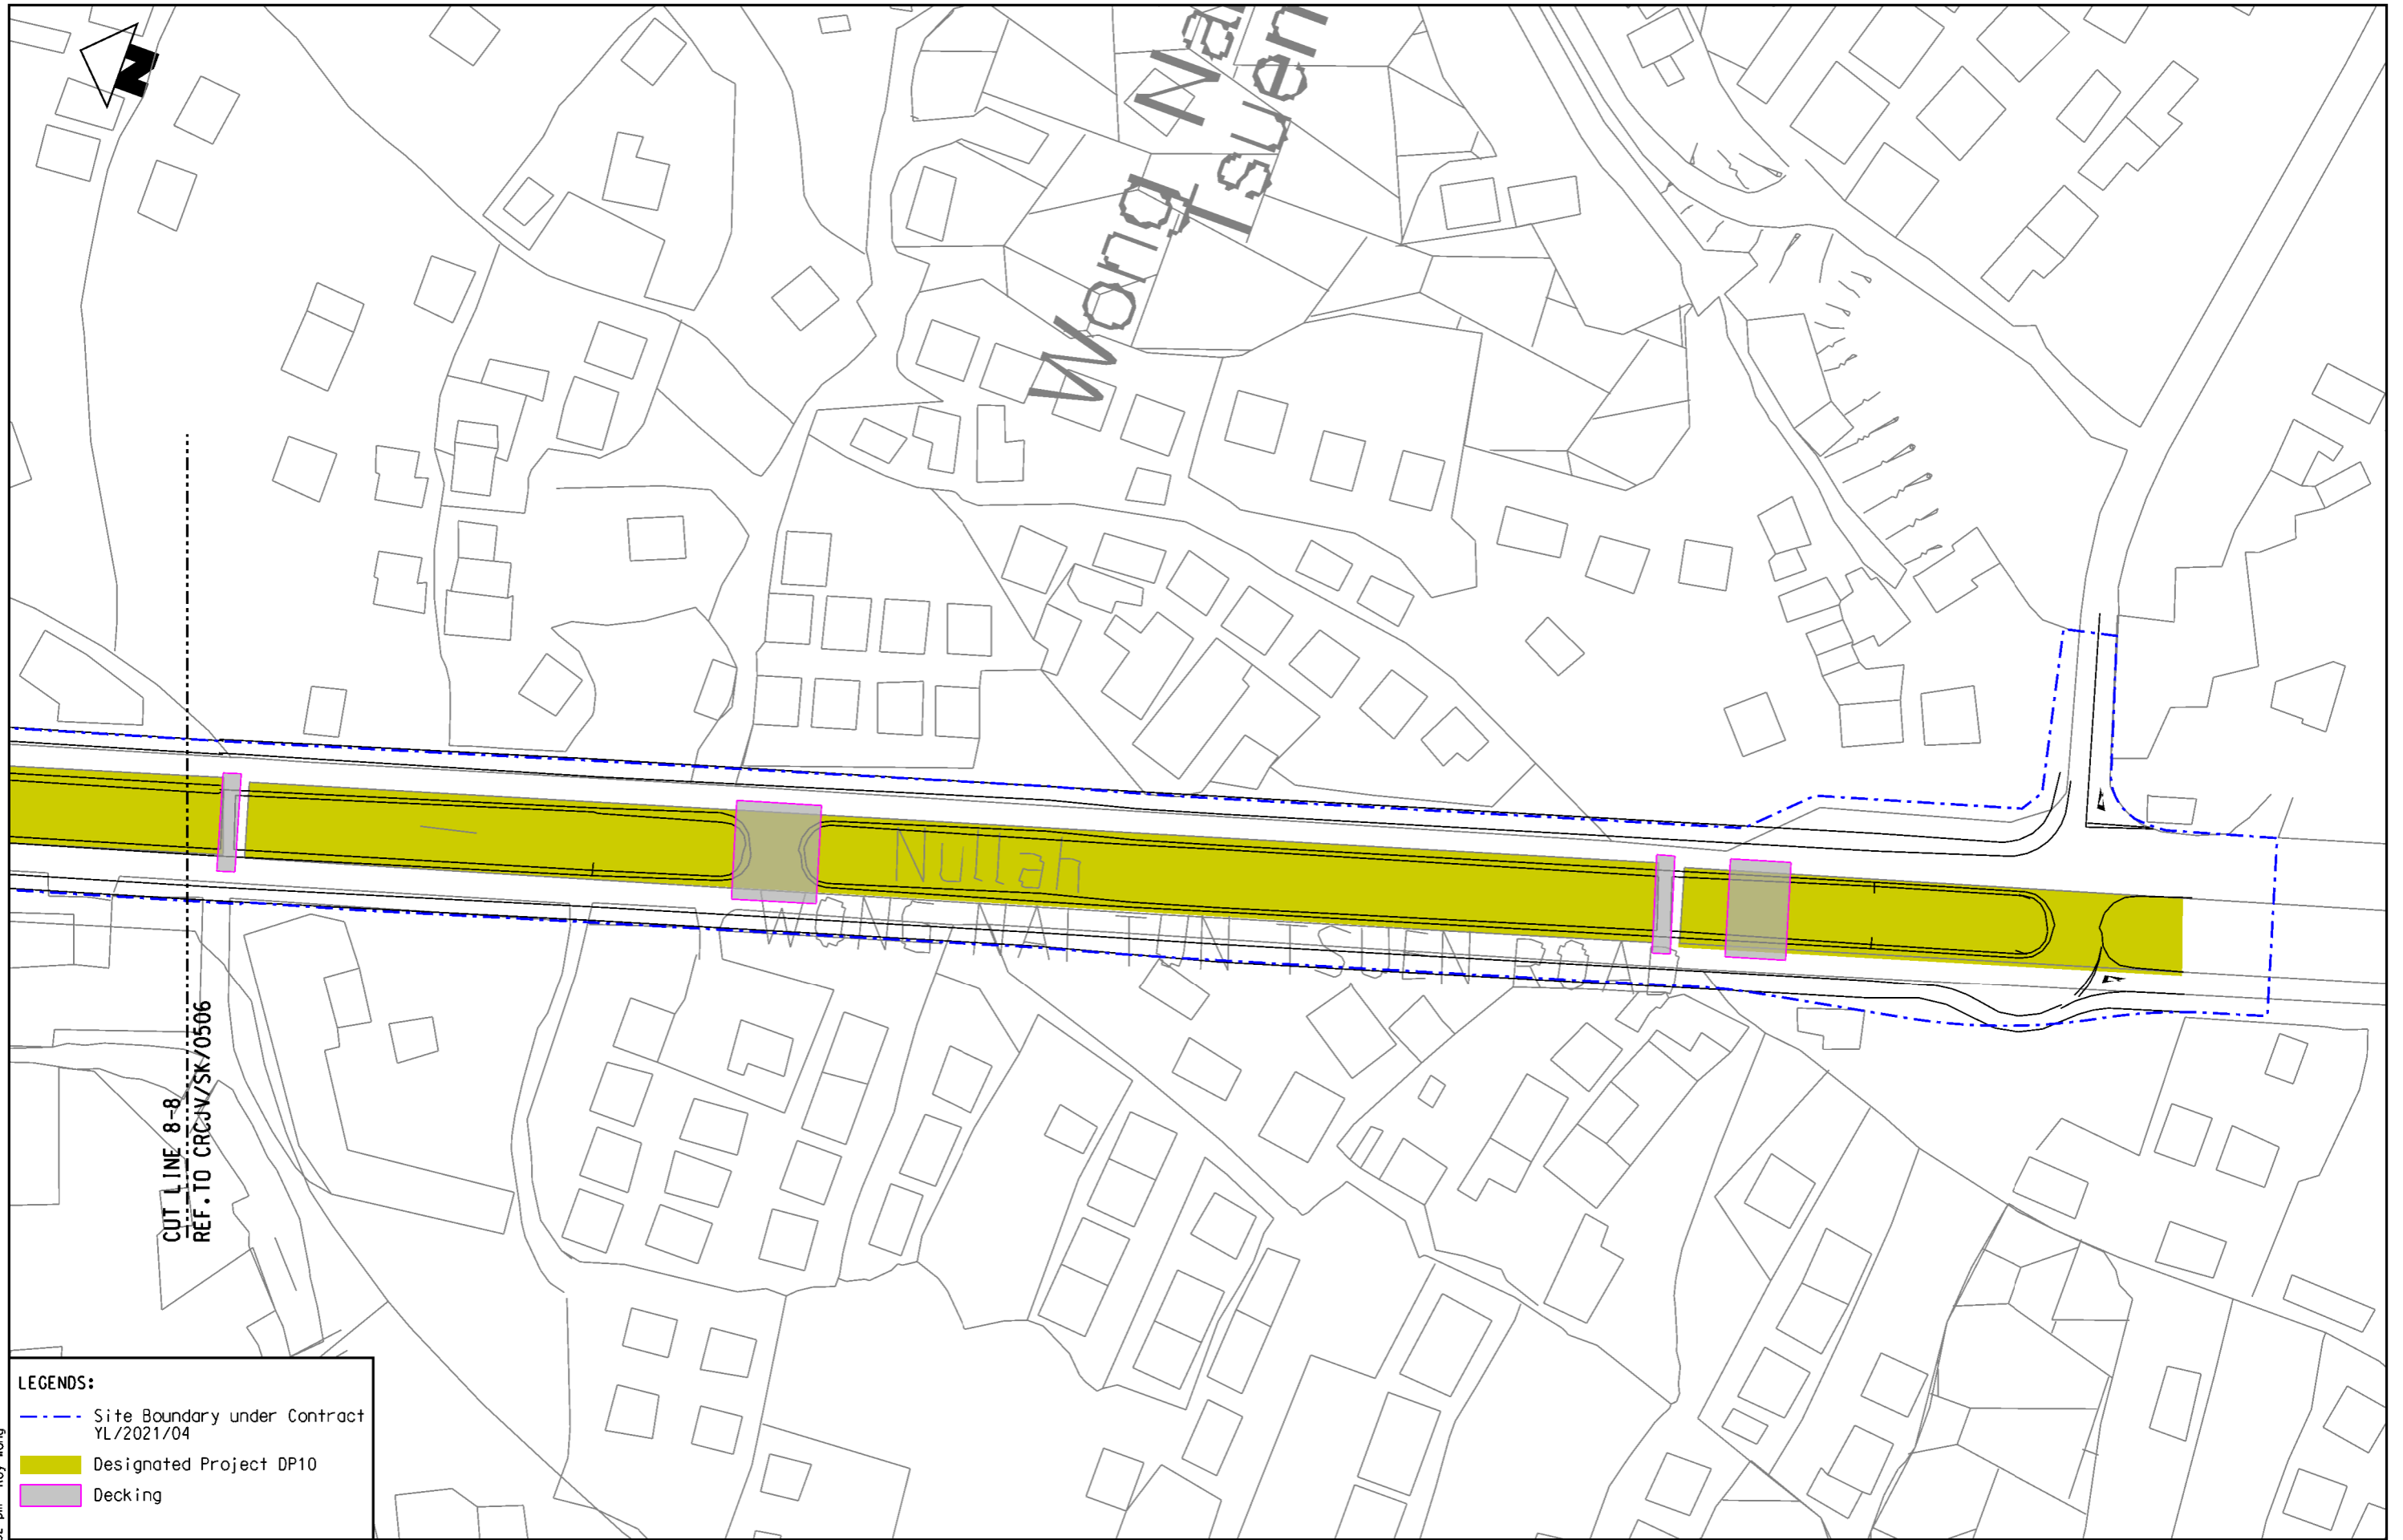

23/8/2023 5:29:52 pm Roy Wong

**LEGENDS:**

	Site Boundary under Contract YL/2021/04
	Designated Project DP10
	Decking



CONTRACT No. YL/2021/04  
 SITE FORMATION AND INFRASTRUCTURE  
 WORKS FOR YUEN LONG SOUTH  
 FIRST PHASE DEVELOPMENT -  
 CONTRACT 2

TITLE :  
 LAYOUT PLAN FOR EP-553/2018/A UNDER YL/2021/04

SCALE	1:1000 (A3)	DATE	17/Aug/2023
CHECK	-	DRAWN	RHW
CONTRACT No.	YL/2021/04	DRAWING No.	CRCJV/SK0509
		REV	-

SHEET 9 OF 9



**LEGENDS:**

- Site Boundary under Contract YL/2021/04
- Designated Project DP3

18/8/2023 11:28:41 am Roy Wong


CONTRACT No. YL/2021/04  
 SITE FORMATION AND INFRASTRUCTURE  
 WORKS FOR YUEN LONG SOUTH  
 FIRST PHASE DEVELOPMENT -  
 CONTRACT 2

TITLE :  
 LAYOUT PLAN FOR EP-549/2018 UNDER YL/2021/04

SCALE	1:1000 (A3)	DATE	17/Aug/2023
CHECK	-	DRAWN	RHW
CONTRACT No.	YL/2021/04	DRAWING No.	CRCJV/SK0510
		REV	-

SHEET 1 OF 8



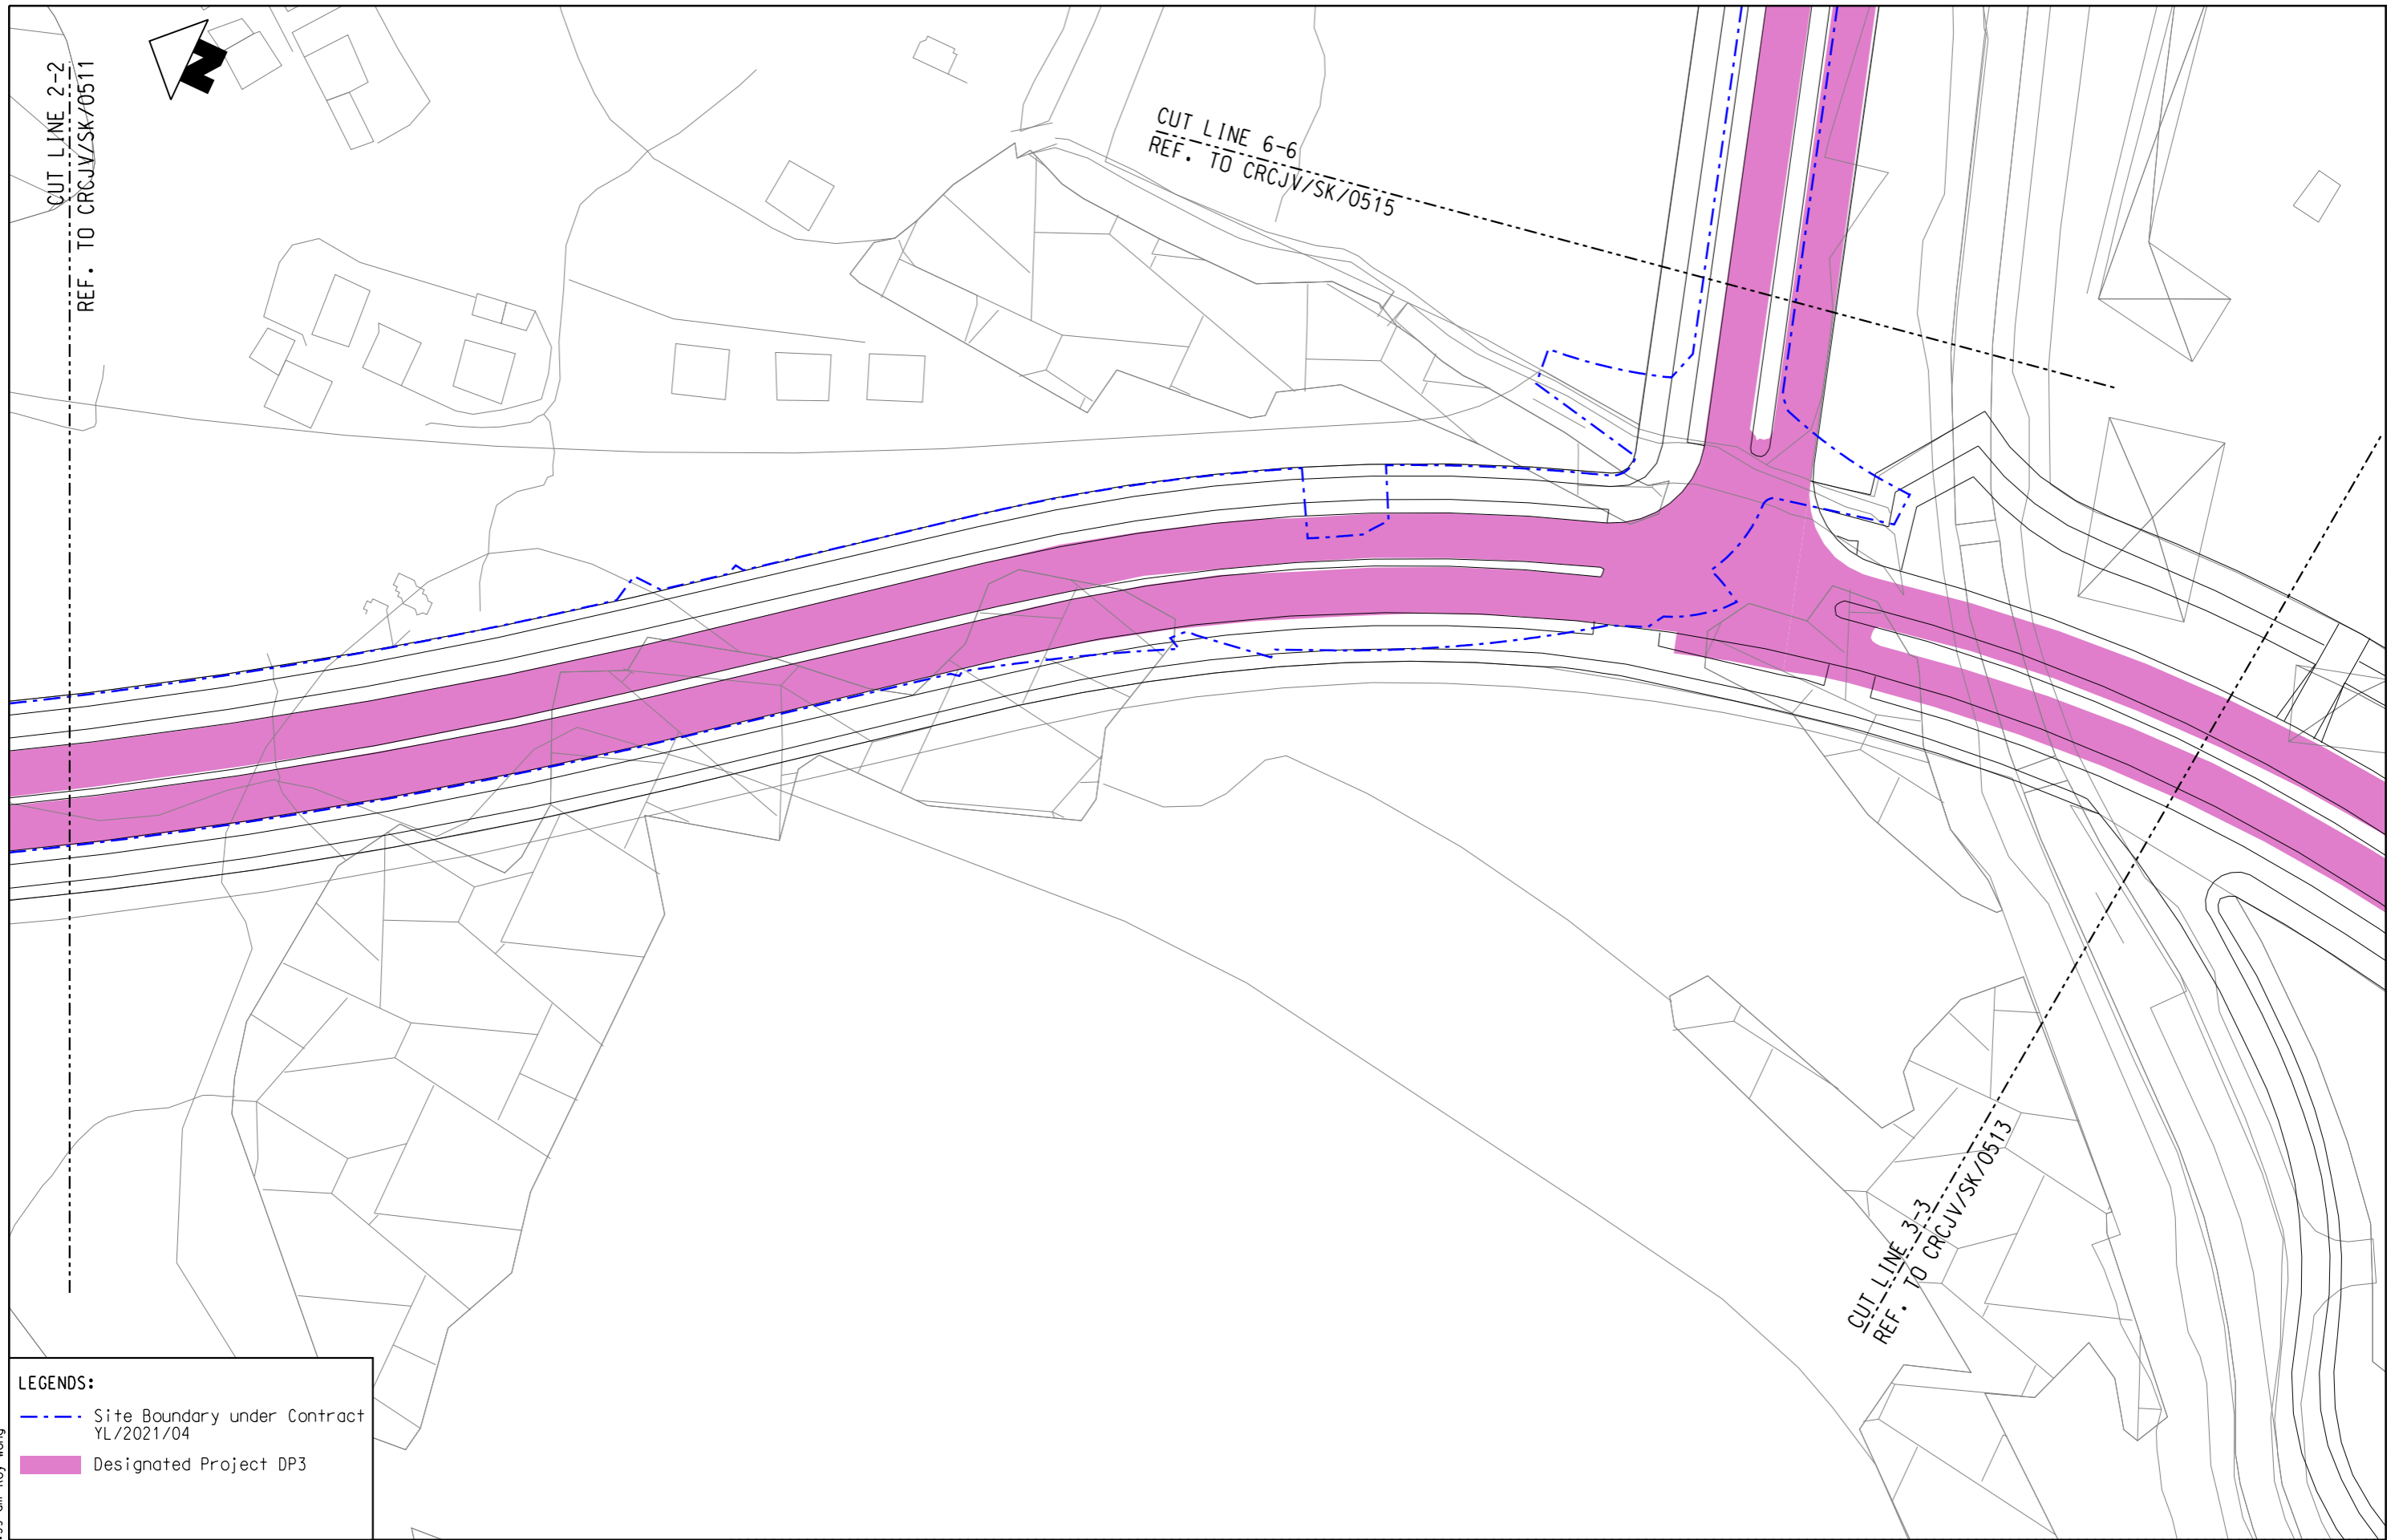

18/8/2023 11:38:39 am Roy Wong

**LEGENDS:**

- - - Site Boundary under Contract YL/2021/04
- Designated Project DP3




CONTRACT No. YL/2021/04  
 SITE FORMATION AND INFRASTRUCTURE  
 WORKS FOR YUEN LONG SOUTH  
 FIRST PHASE DEVELOPMENT -  
 CONTRACT 2

TITLE :  
 LAYOUT PLAN FOR EP-549/2018 UNDER YL/2021/04

SCALE	1:1000 (A3)	DATE	17/Aug/2023
CHECK	-	DRAWN	RHW
CONTRACT No. YL/2021/04		DRAWING No. CRCJV/SK0512	
		REV	-

SHEET 3 OF 8

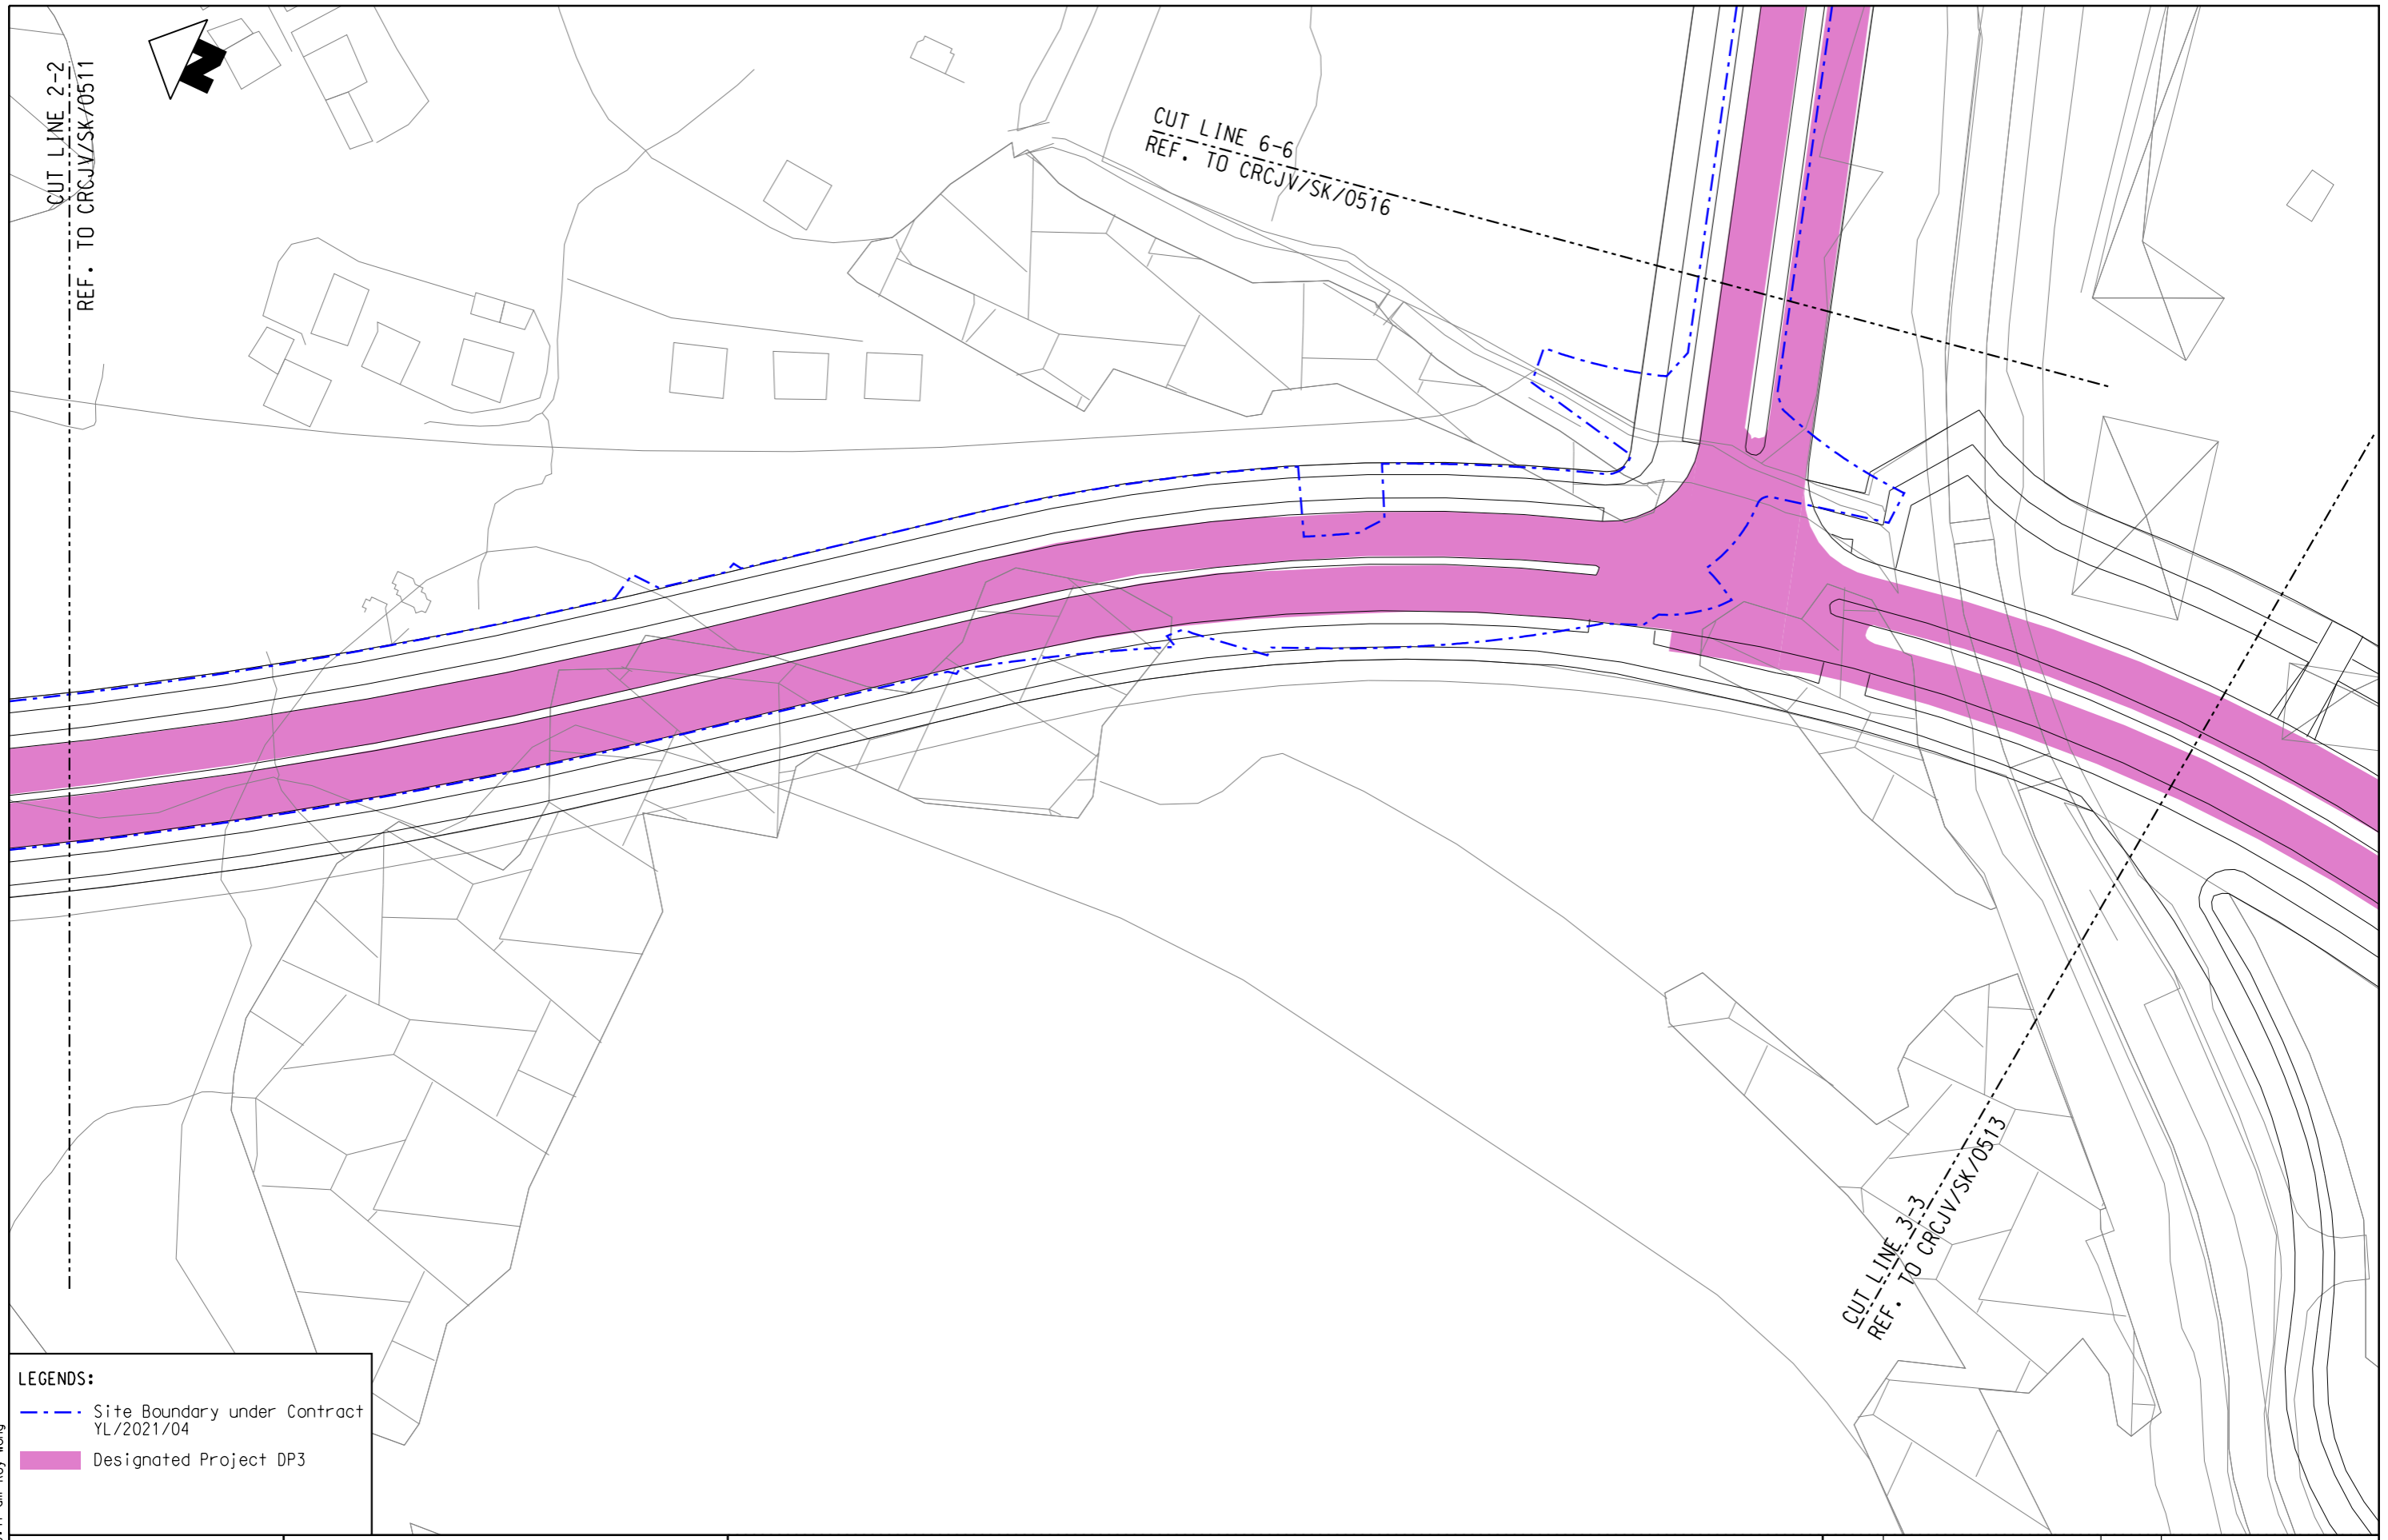

18/8/2023 11:30:47 am Roy Wong

**LEGENDS:**

- - - Site Boundary under Contract YL/2021/04
- Designated Project DP3




CONTRACT No. YL/2021/04  
 SITE FORMATION AND INFRASTRUCTURE  
 WORKS FOR YUEN LONG SOUTH  
 FIRST PHASE DEVELOPMENT -  
 CONTRACT 2

TITLE : LAYOUT PLAN FOR EP-549/2018 UNDER YL/2021/04

SCALE	1:1000 (A3)	DATE	17/Aug/2023
CHECK	-	DRAWN	RHW
CONTRACT No.	YL/2021/04	DRAWING No.	CRCJV/SK0512
		REV	-

SHEET 3 OF 8



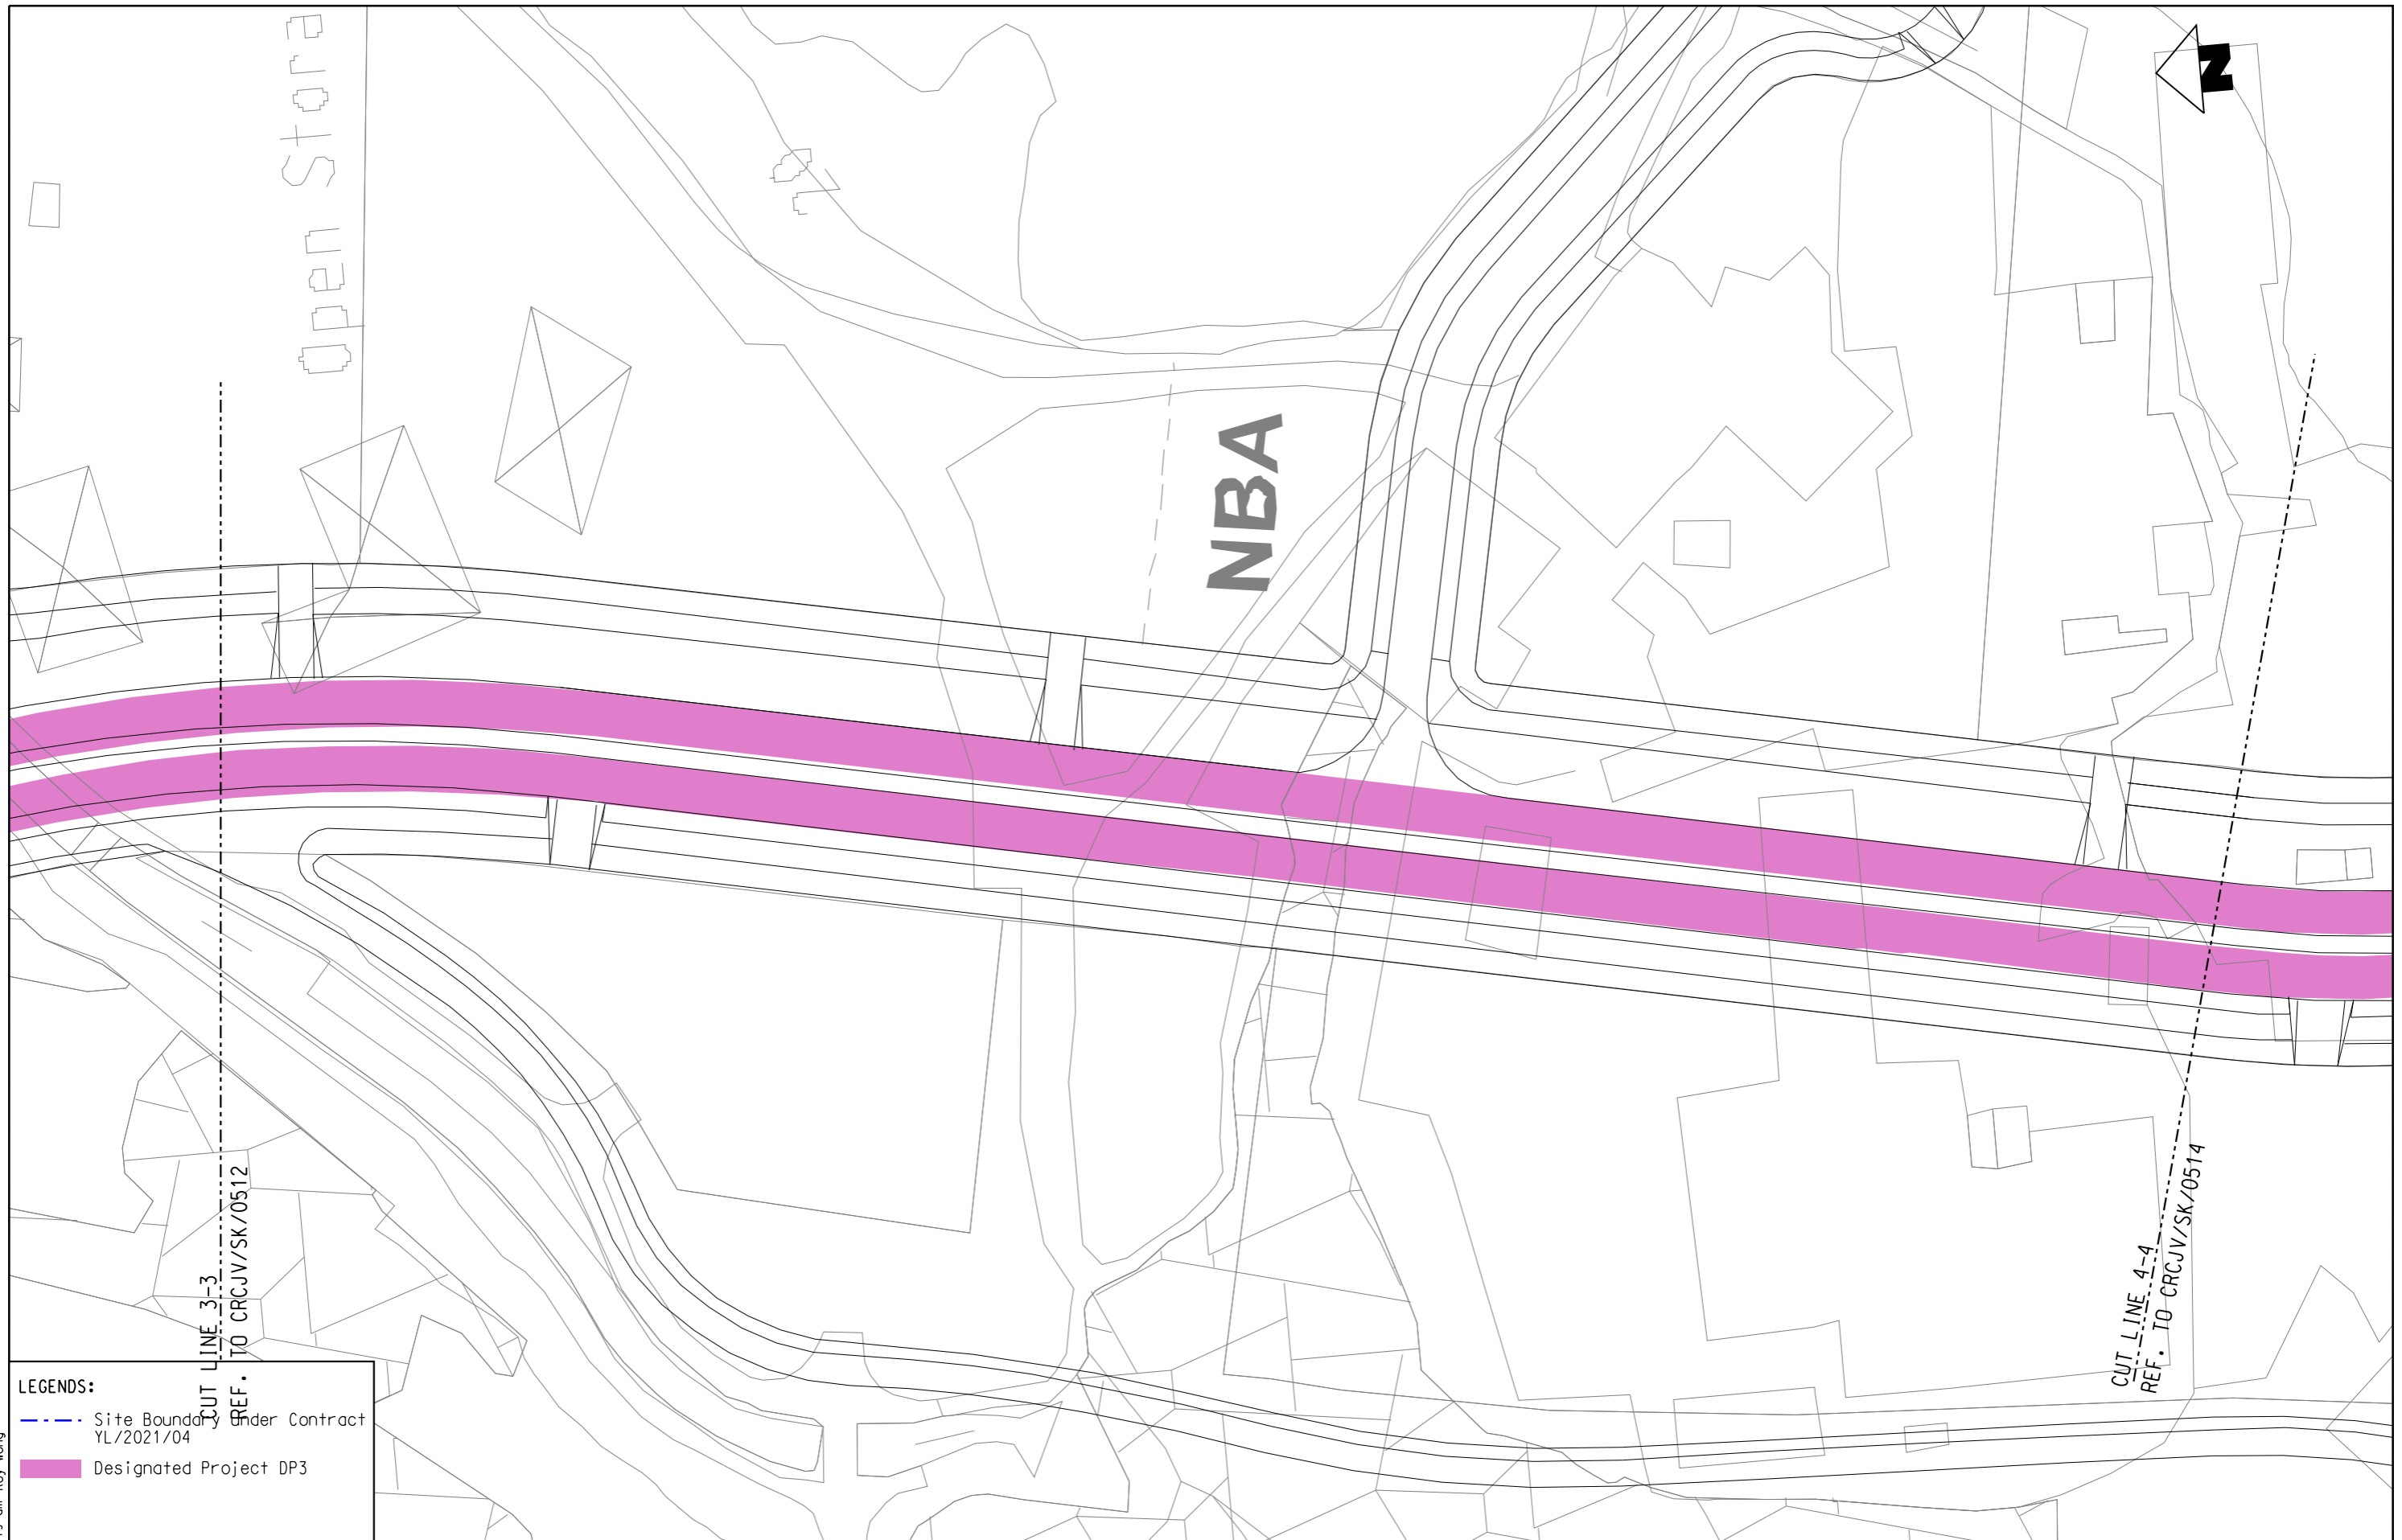

**LEGENDS:**

	Site Boundary Under Contract YL/2021/04
	Designated Project DP3



CONTRACT No. YL/2021/04  
 SITE FORMATION AND INFRASTRUCTURE  
 WORKS FOR YUEN LONG SOUTH  
 FIRST PHASE DEVELOPMENT -  
 CONTRACT 2

TITLE :  
 LAYOUT PLAN FOR EP-549/2018 UNDER YL/2021/04

SCALE	1:1000 (A3)	DATE	17/Aug/2023
CHECK	-	DRAWN	RHW
CONTRACT No.	YL/2021/04	DRAWING No.	CRCJV/SK0513
		REV	-

SHEET 4 OF 8

18/8/2023 11:31:19 am Roy Wong



18/8/2023 11:32:04 am Roy Wong

**LEGENDS:**

	Site Boundary under Contract YL/2021/04
	Designated Project DP3




CONTRACT No. YL/2021/04  
 SITE FORMATION AND INFRASTRUCTURE  
 WORKS FOR YUEN LONG SOUTH  
 FIRST PHASE DEVELOPMENT -  
 CONTRACT 2

TITLE :  
 LAYOUT PLAN FOR EP-549/2018 UNDER YL/2021/04

SCALE	1:1000 (A3)	DATE	17/Aug/2023
CHECK	-	DRAWN	RHW
CONTRACT No.	YL/2021/04	DRAWING No.	CRCJV/SK0514
		REV	-

SHEET 5 OF 8



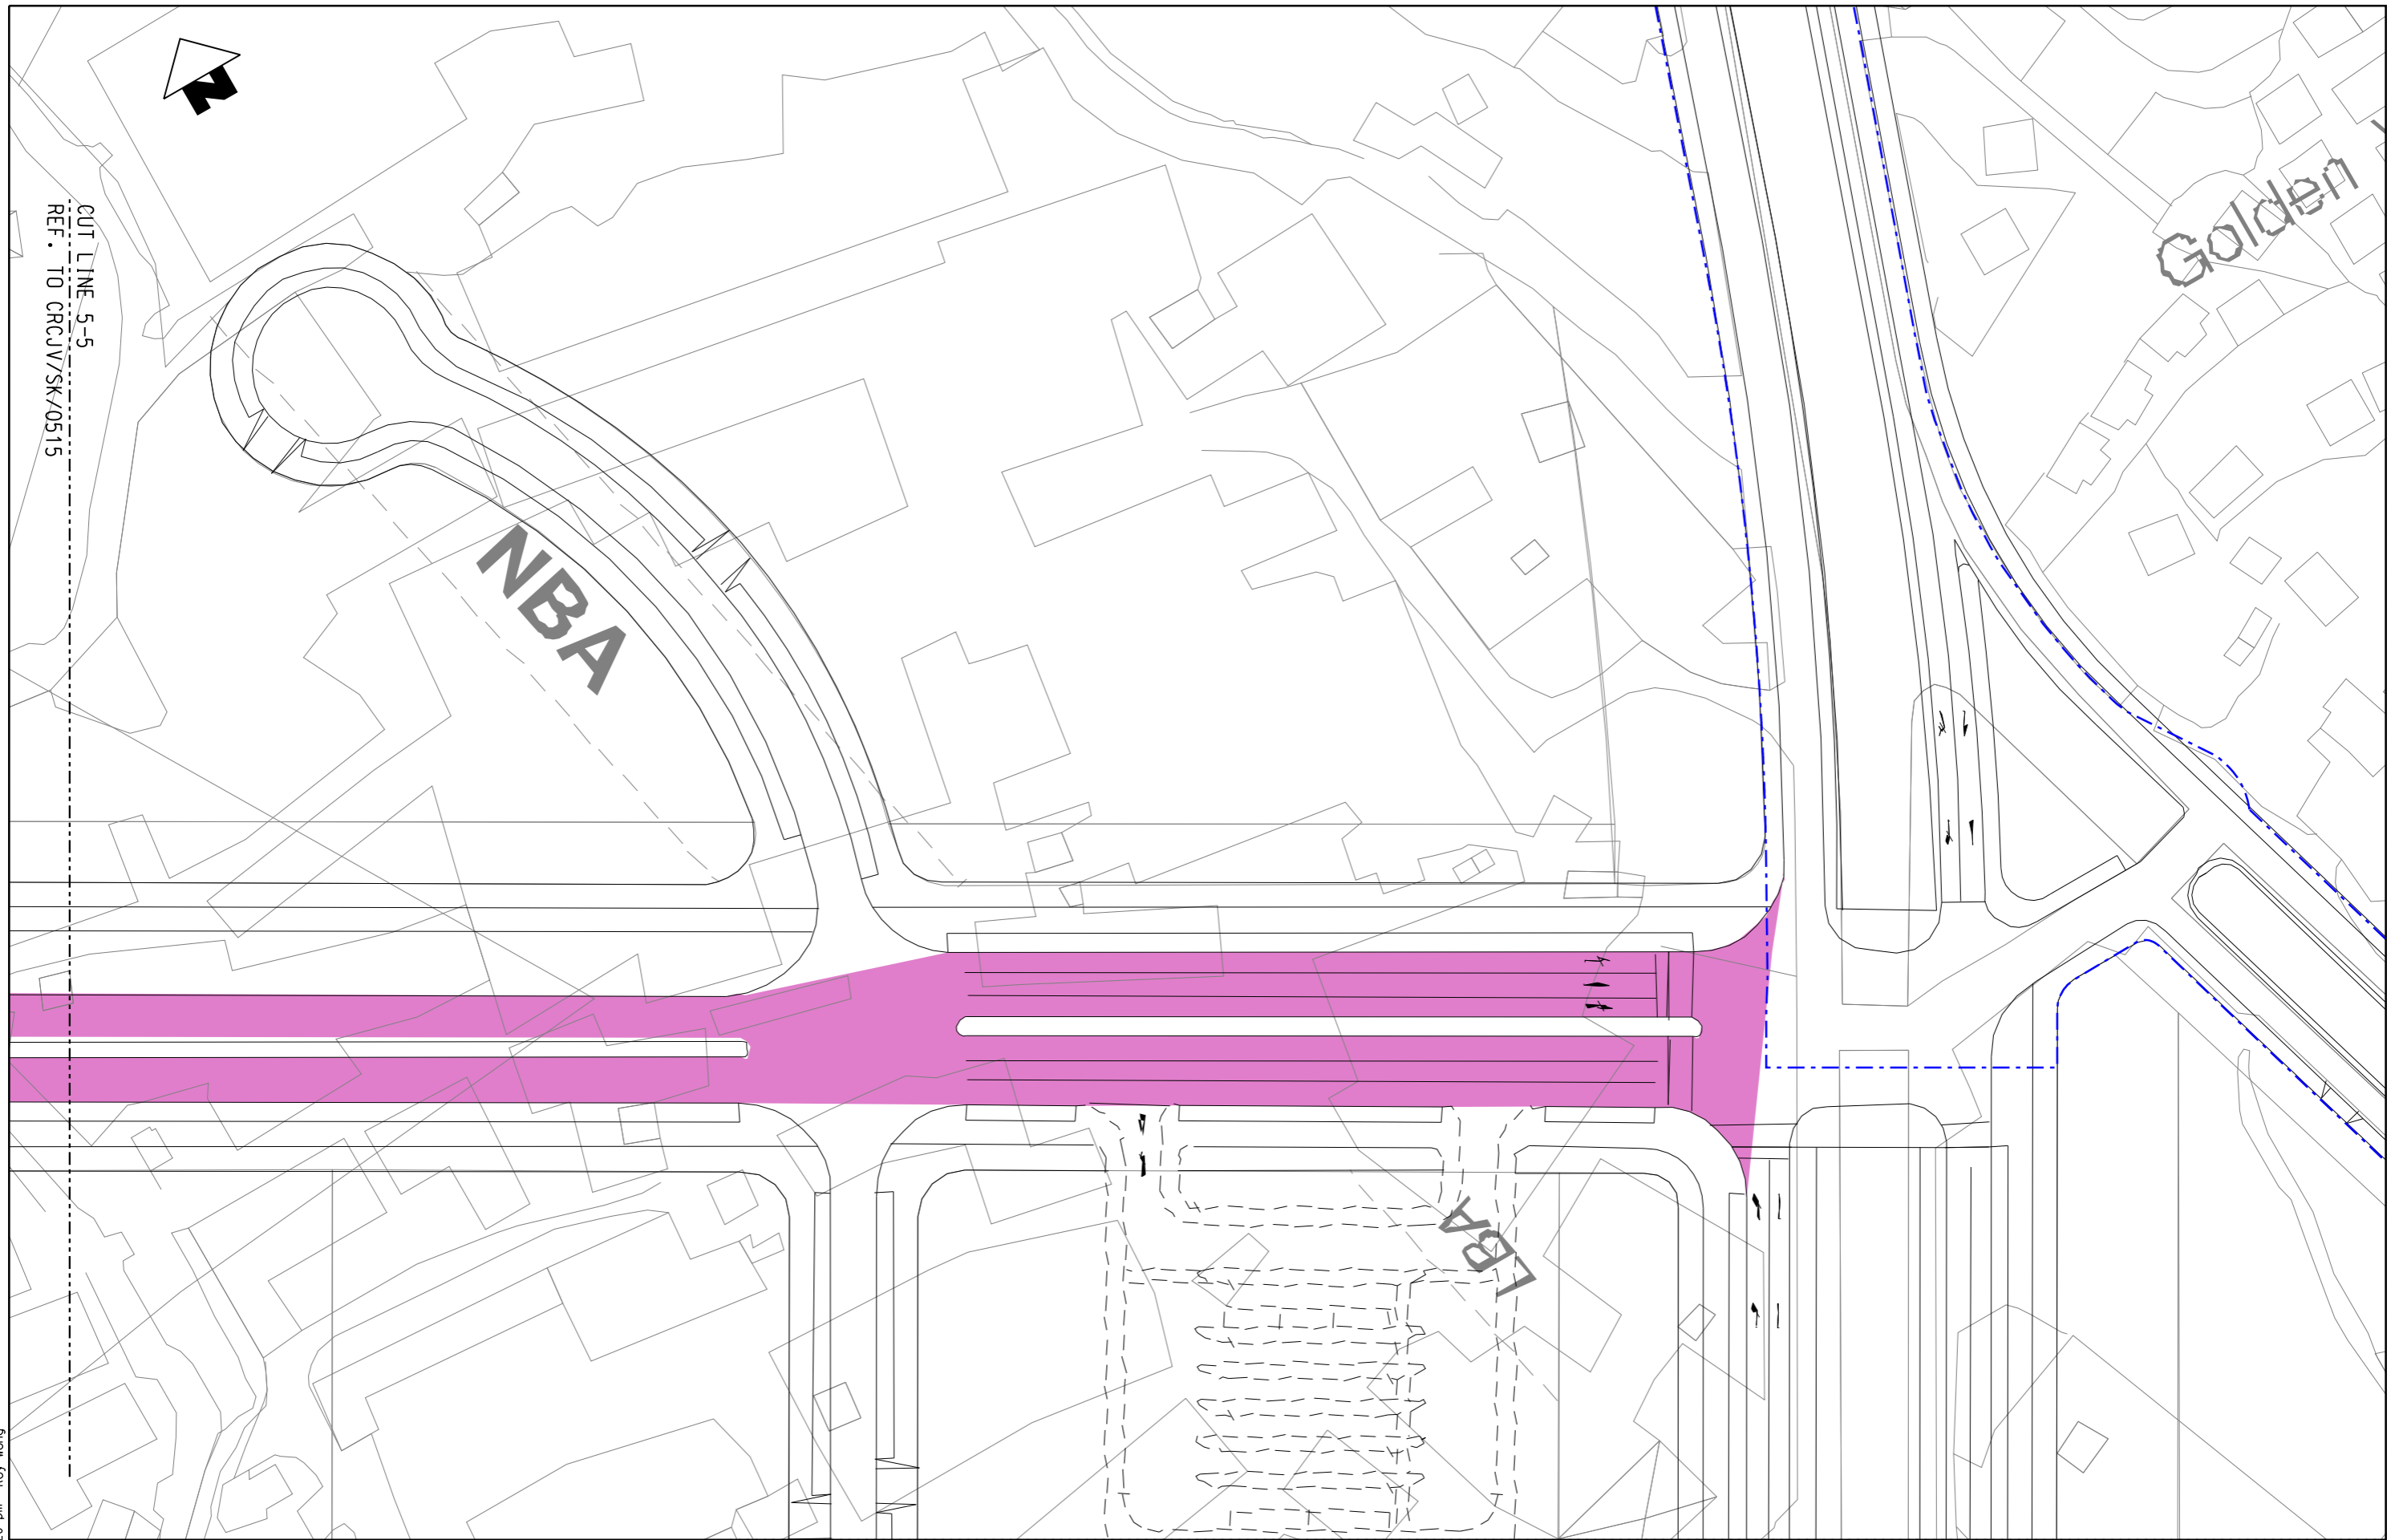

18/8/2023 1:21:28 pm Roy Wong




CONTRACT No. YL/2021/04  
 SITE FORMATION AND INFRASTRUCTURE  
 WORKS FOR YUEN LONG SOUTH  
 FIRST PHASE DEVELOPMENT -  
 CONTRACT 2

TITLE :

LAYOUT PLAN FOR EP-549/2018 UNDER YL/2021/04

SHEET 6 OF 8

SCALE	1:1000 (A3)	DATE	17/Aug/2023
CHECK	-	DRAWN	RHW
CONTRACT No.	YL/2021/04	DRAWING No.	CRCJV/SK0515
		REV	-

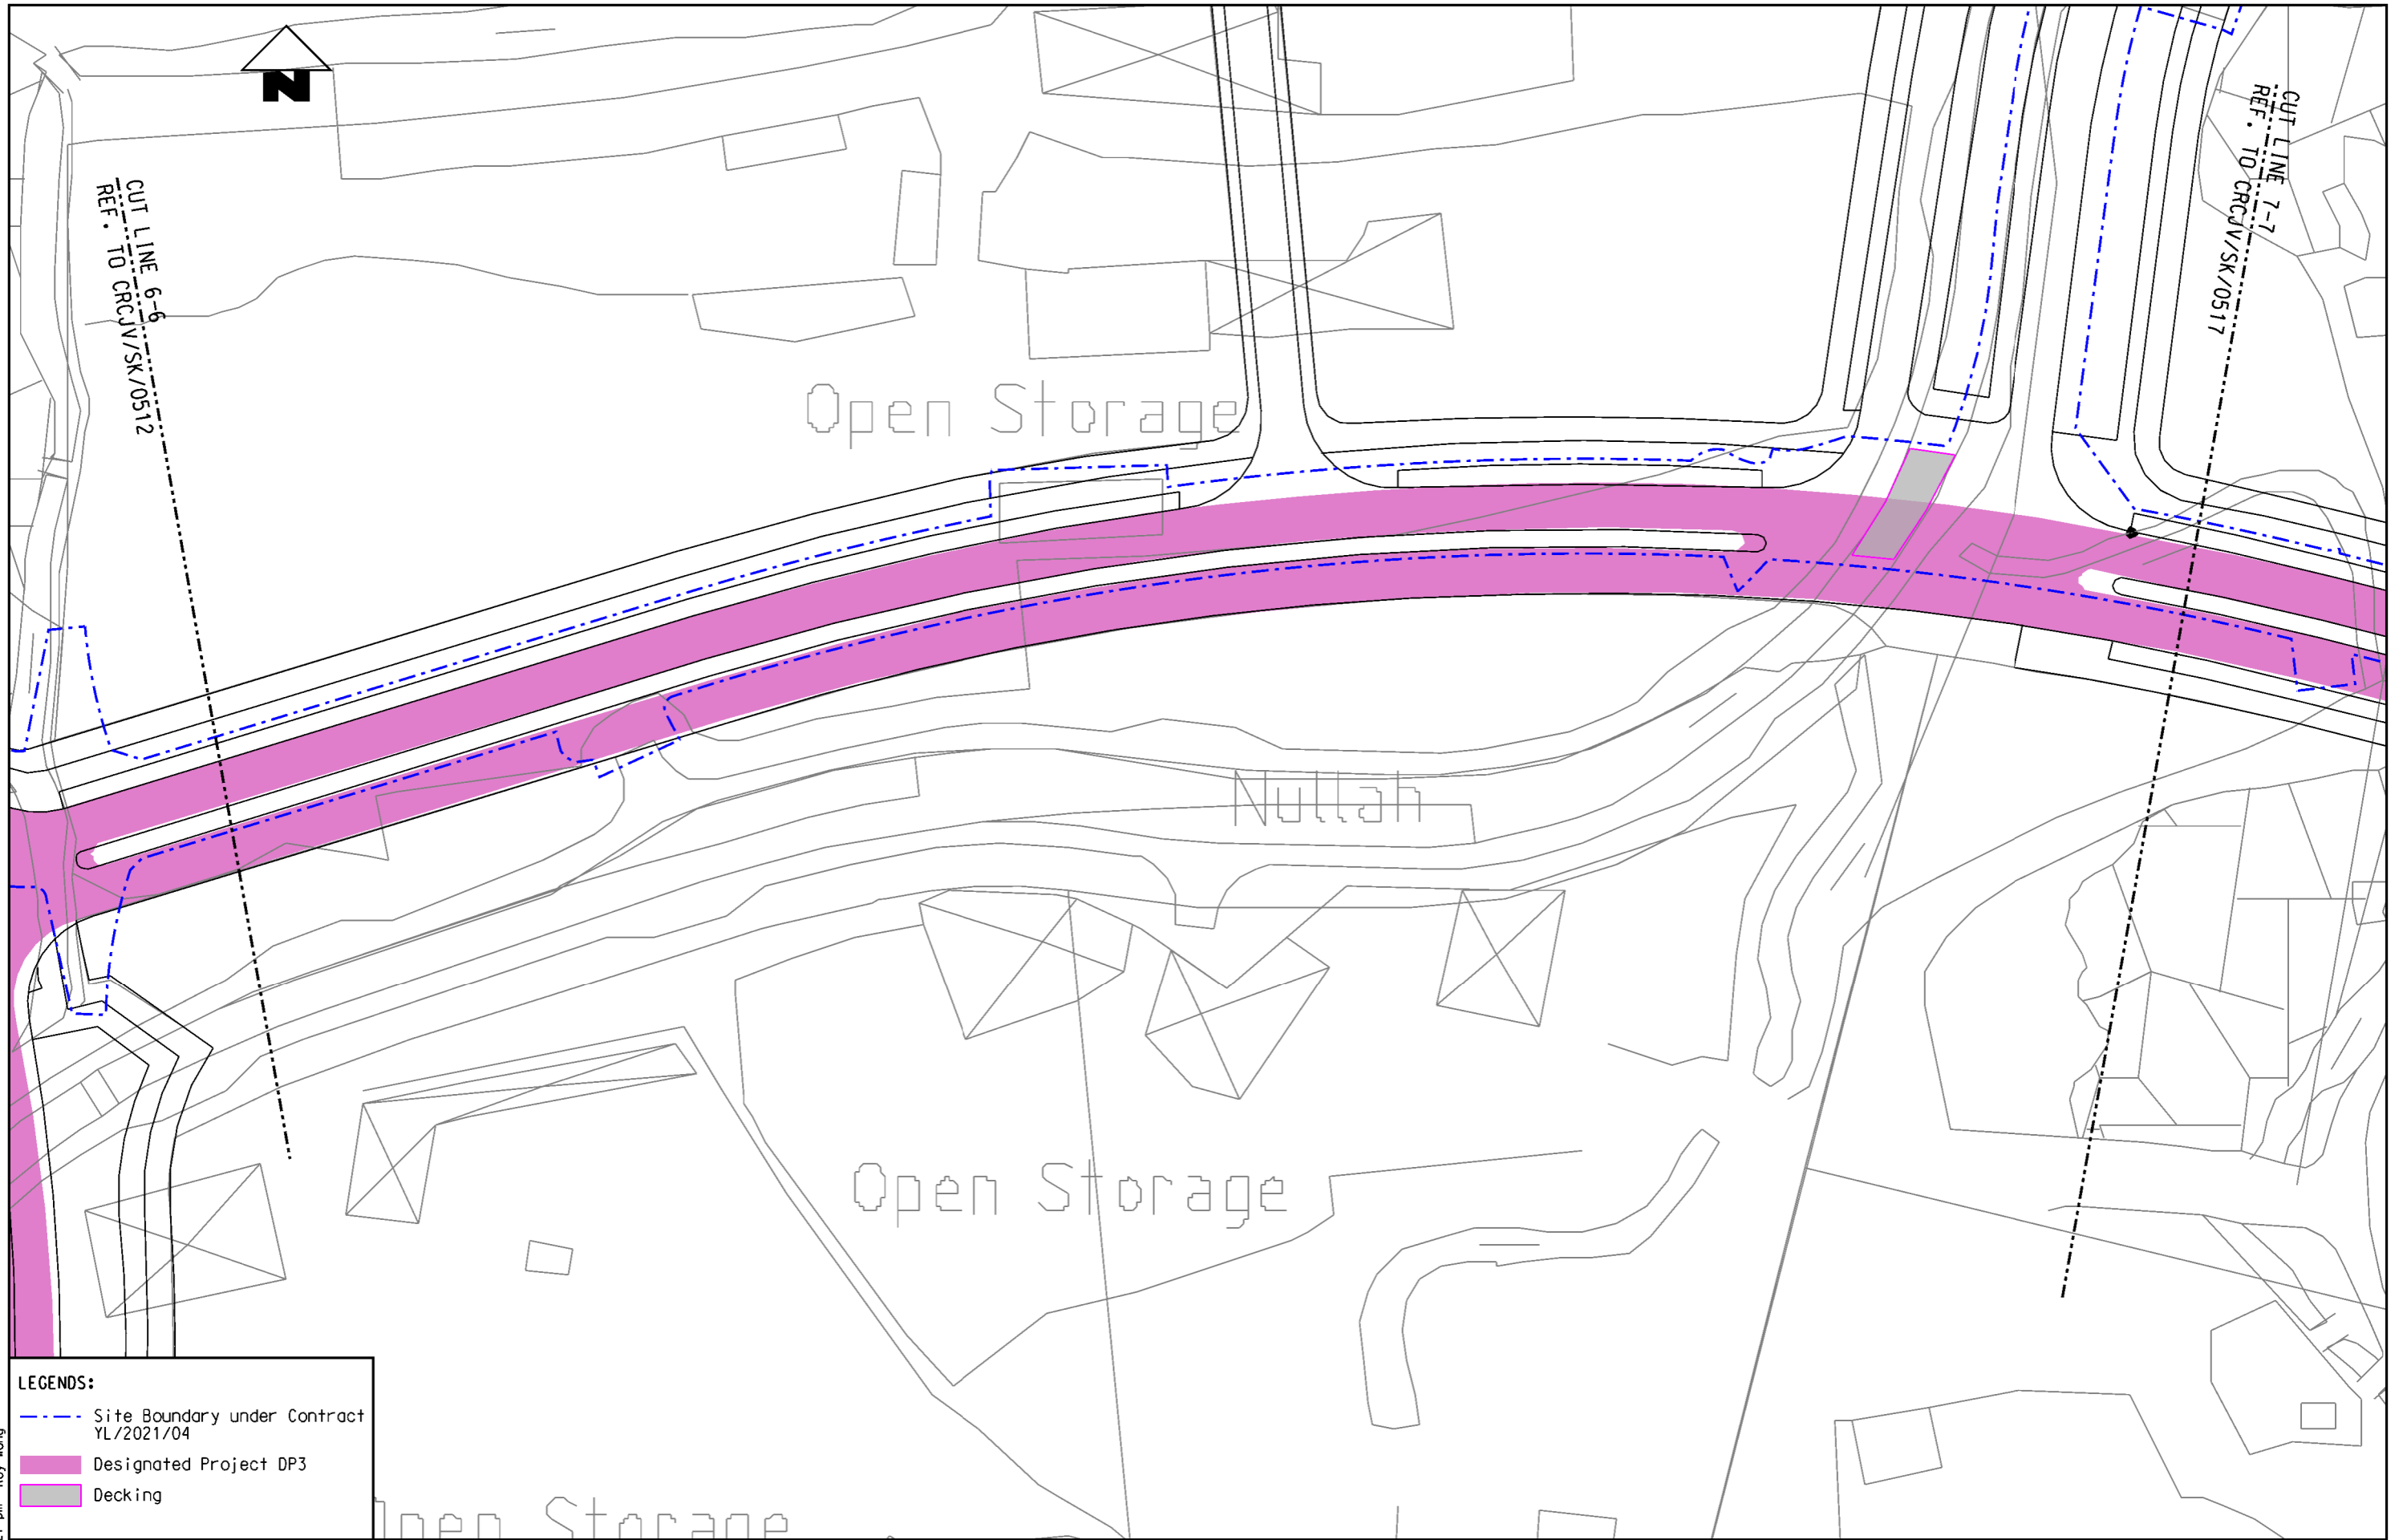

**LEGENDS:**

	Site Boundary under Contract YL/2021/04
	Designated Project DP3
	Decking



CONTRACT No. YL/2021/04  
 SITE FORMATION AND INFRASTRUCTURE  
 WORKS FOR YUEN LONG SOUTH  
 FIRST PHASE DEVELOPMENT -  
 CONTRACT 2


TITLE :  
 LAYOUT PLAN FOR EP-549/2018 UNDER YL/2021/04

SCALE	1:1000 (A3)	DATE	17/Aug/2023
CHECK	-	DRAWN	RHW
CONTRACT No.	YL/2021/04	DRAWING No.	CRCJV/SK0516
		REV	-

SHEET 7 OF 8

23/8/2023 5:51:27 pm Roy Wong



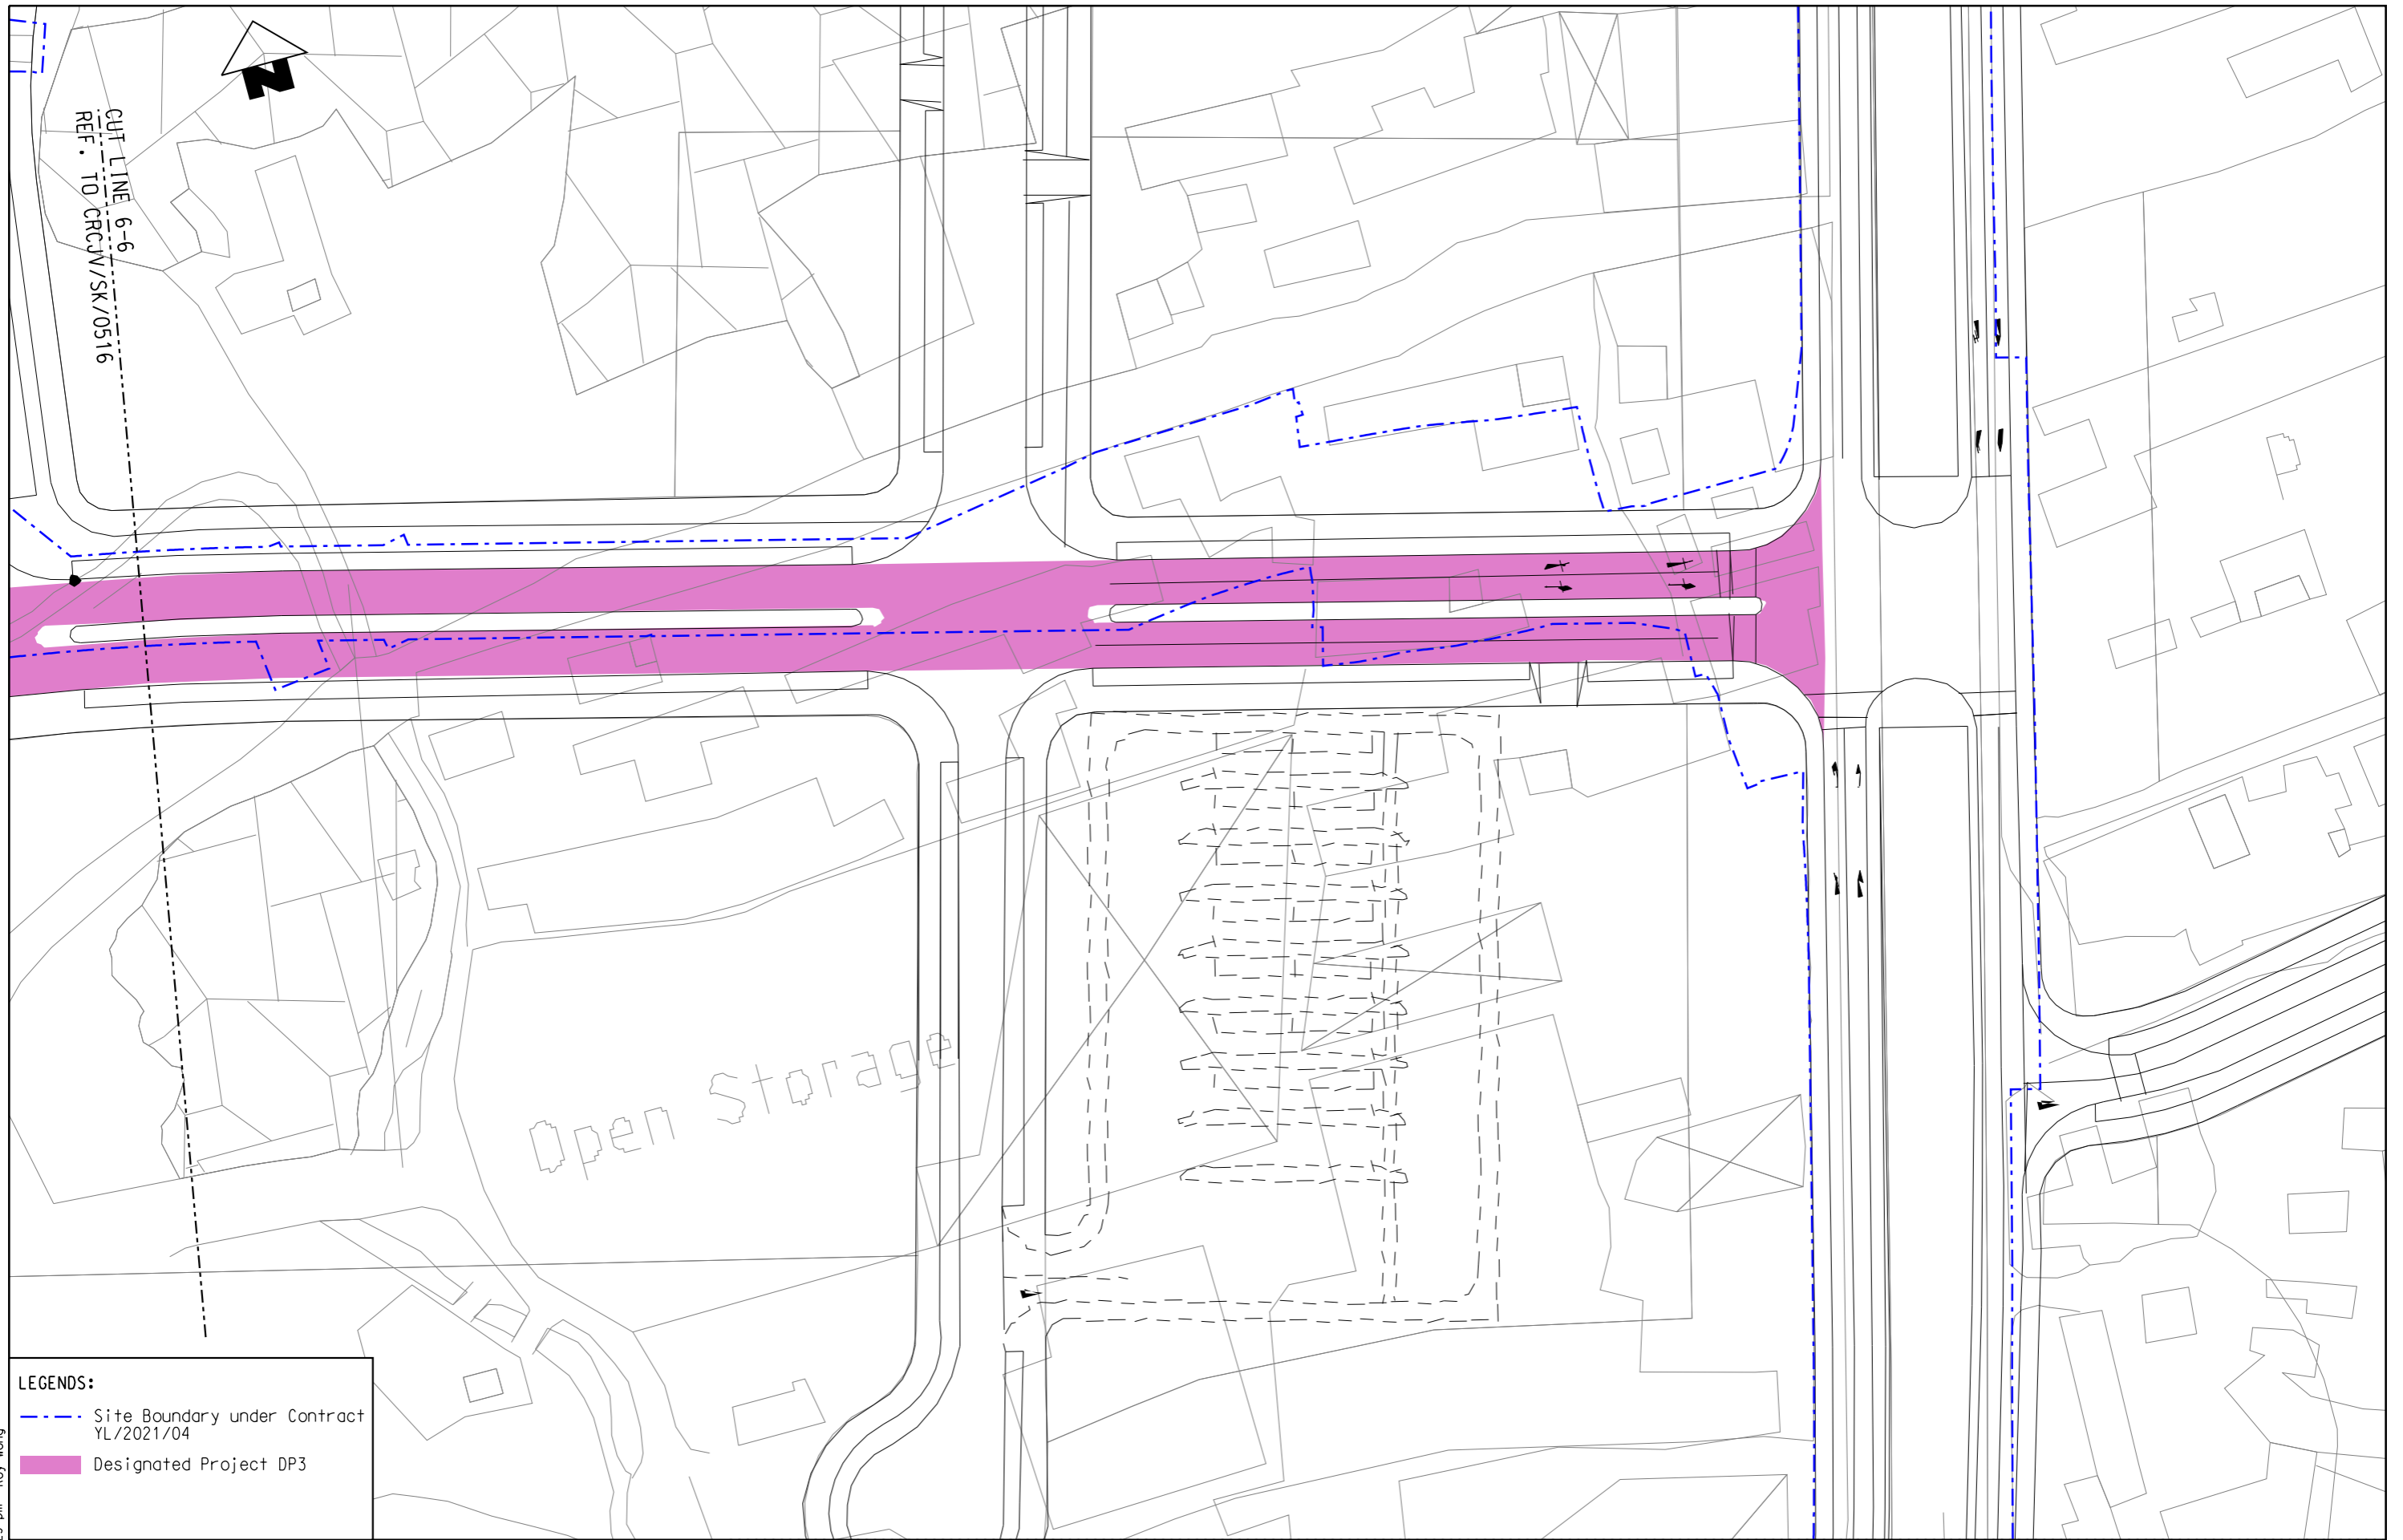

LEGENDS:

- - - Site Boundary under Contract YL/2021/04
- Designated Project DP3

CONTRACT No. YL/2021/04  
 SITE FORMATION AND INFRASTRUCTURE  
 WORKS FOR YUEN LONG SOUTH  
 FIRST PHASE DEVELOPMENT -  
 CONTRACT 2

TITLE :  
 LAYOUT PLAN FOR EP-549/2018 UNDER YL/2021/04

SCALE	1:1000 (A3)	DATE	17/Aug/2023
CHECK	-	DRAWN	RHW
CONTRACT No.	YL/2021/04	DRAWING No.	CRCJV/SK0517
		REV	-

SHEET 8 OF 8

18/8/2023 1:22:23 pm Roy Wong