


SCOPE OF WORKS:

- SECTION A : PREPARATORY WORKS TO THE NEW BOUNDARY PATROL ROAD INCLUDES ARCHAEOLOGICAL SURVEY AND SOFT LANDSCAPE WORKS
- SECTION B : CONSTRUCTION OF THE BOUNDARY FENCES FROM NG TUNG RIVER AND FROM PAK FU SHAN TO LIN MA HANG, OTHER THAN THAT ALONG THE NEW BOUNDARY PATROL ROAD, INCLUDING ASSOCIATED DEMOLISHED WORKS AS DESCRIBED UNDER THE CONTRACT TO FACILITIES THE CONSTRUCTION OF NEW BOUNDARY FENCES.
- SECTION C : CONSTRUCTION OF BOUNDARY FENCES, ROADWORK AND LANDSCAPING WORK ALONG NEW BOUNDARY PATROL ROAD INCLUDING ASSOCIATED DEMOLITION WORKS AS DESCRIBED UNDER THE CONTRACT TO FACILITIES THE CONSTRUCTION OF NEW BOUNDARY FENCES
- SECTION D : DEMOLITION WORKS AT SHEK CHUNG AU, NEAR GATE 54 AND WARNING SIGNS AT MAI PO TO LOK MA CHAU CONTROL SECTION
- SECTION E : DEMOLITION WORKS FROM LOK MA CHAU CONTROL POINT TO NG TUNG RIVER SECTION

LEGEND:

- PROPOSED NEW SECTIONS OF PRIMARY BOUNDARY FENCE OR PROPOSED SECONDARY BOUNDARY FENCE ALONG EXISTING BOUNDARY PATROL ROAD
- PROPOSED NEW SECTIONS OF BOUNDARY PATROL ROAD WITH BOUNDARY FENCES
- EXISTING BOUNDARY PATROL ROAD TO BE DEMOLISHED
- PROPOSED ROUGHENING OF BOUNDARY PATROL ROAD AND BOUNDARY FENCE AND PROPOSED SECONDARY BOUNDARY FENCE ENTRUSTED TO DAMAGE SERVICES DEPARTMENT FOR THEIR CONSTRUCTION UNDER THE CONTRACT TO FACILITIES THE CONSTRUCTION OF BOUNDARY PATROL ROAD WORKS

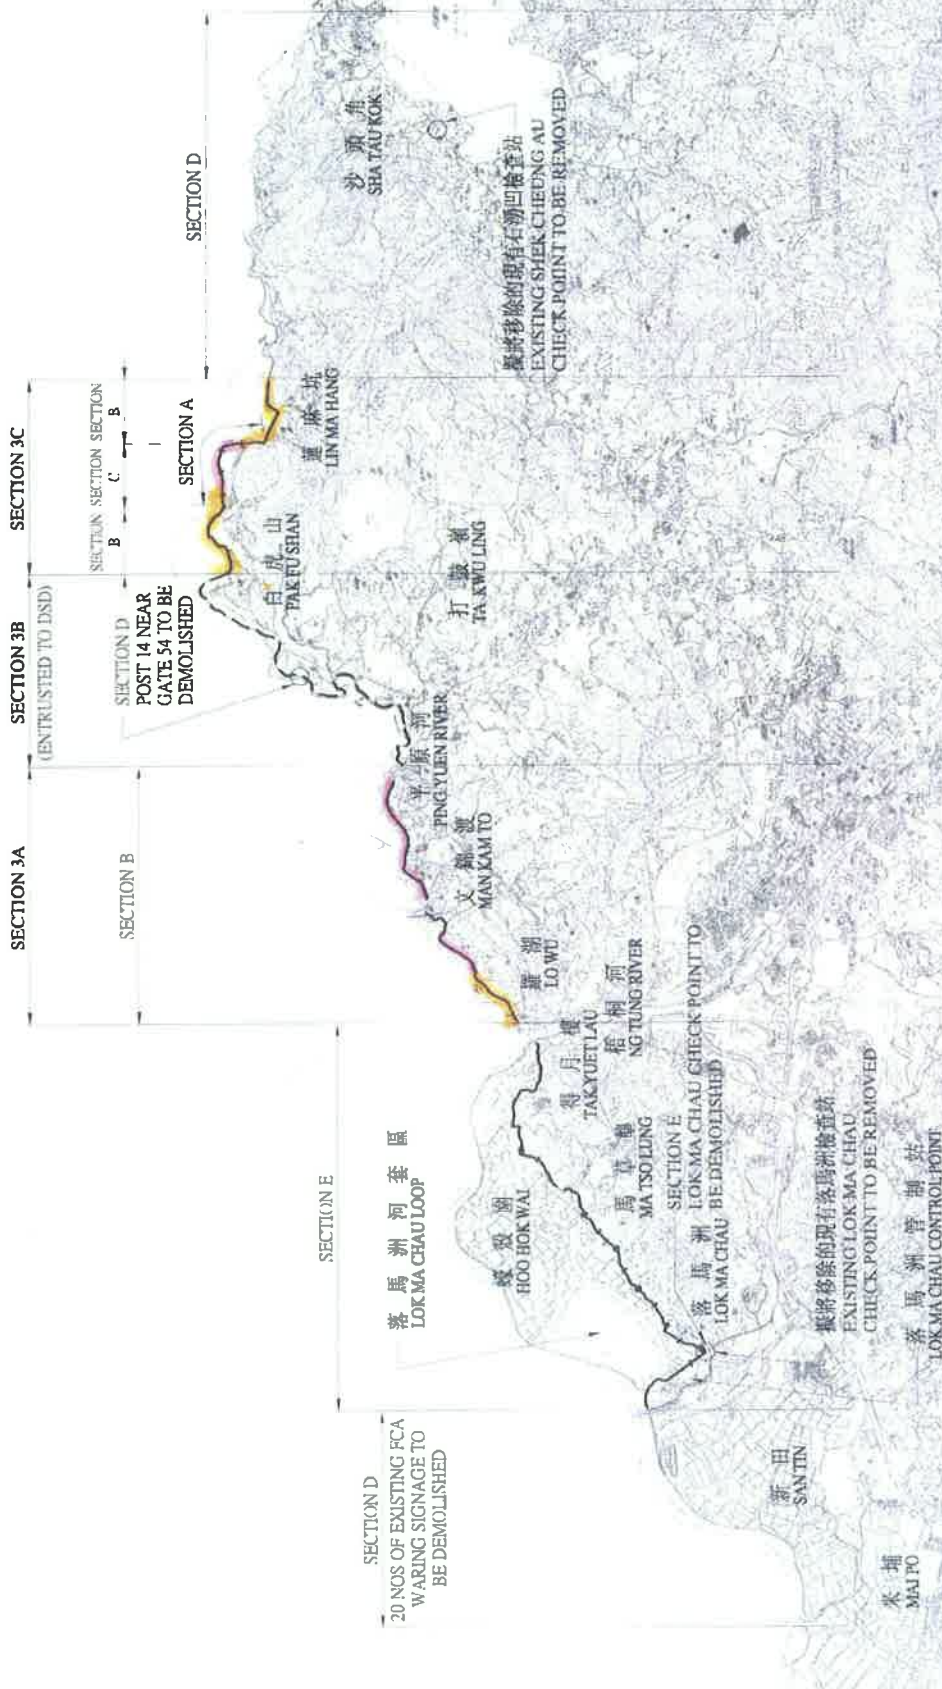

No.	Title	Description	Author
1	07/12	SCALE THE DRAWING	Y. K. L.

Name	Signed	Date
DC	[Signature]	00-08-11
LYK	[Signature]	19-08-11
LW	[Signature]	00-08-11
TT	[Signature]	00-08-11

McDonald

Client No: SS Y307
 File No: ASD/201/7906
 Project No: 1268
 Civilian Approval No: 95N005

Comment: CONSTRUCTION OF A SECONDARY BOUNDARY FENCE AND NEW SECTIONS OF PRIMARY BOUNDARY FENCE AND BOUNDARY PATROL ROAD (PHASE 2)

Drawing Title: GENERAL LAYOUT PLAN
 Drawing No: FIGURE 1
 Scale: N.T.S.
 Date: 01/12

Architectural Services Department