



860000 E

838000 E

828000 N

830000 N

832000 N

834000 N

LABORATORY BRIDGE

CHINESE UNIVERSITY OF HONG KONG EASTERN CAMPUS

PAK SHEK KOK PUBLIC FILL RECLAMATION

SUA TIN RACE COURSE

PAK SHEK KOK BRIDGE

PAK SHEK KOK

NORTHERN ACCESS FOR PAK SHEK KOK DEVELOPMENT

PO TAN

ST CHRISTOPHER'S HEAD


TAI HANG BRIDGE

TOLO HARBOUR GARDEN

TAI PO KAU PUBLIC PIER

TAI PO KAU

ISLAND HOUSE (FUEN CHAU TSAI)

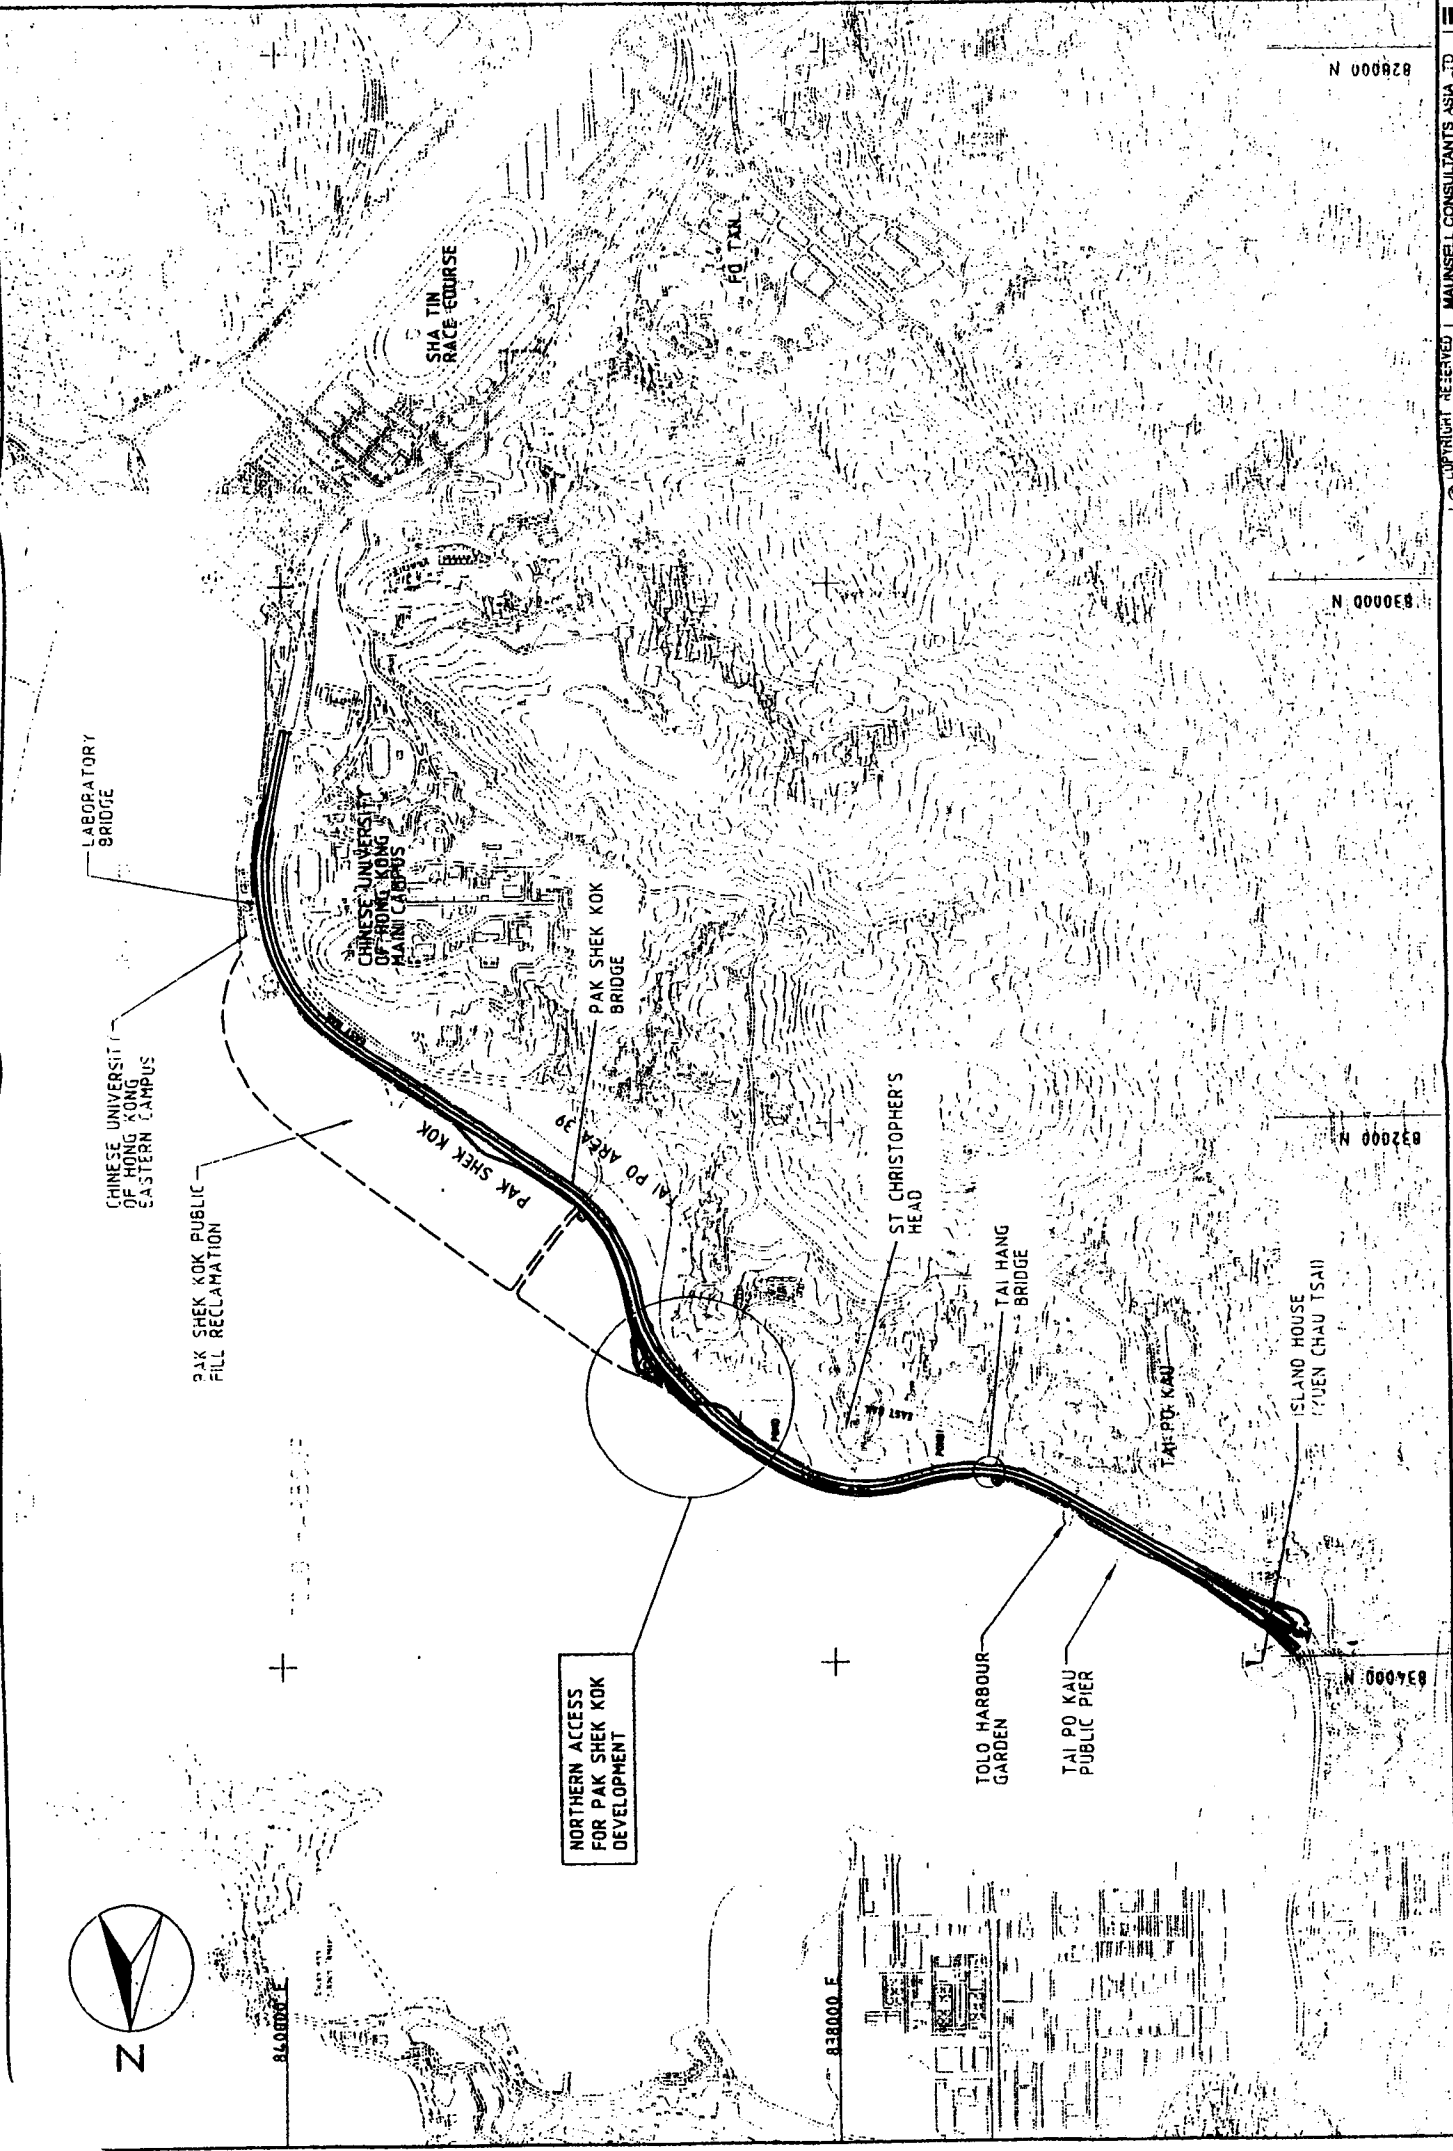

© COPYRIGHT RESERVED

Date: 27-05-98

Scale: 1:20000

MAUNSELL CONSULTANTS ASIA LTD  
茂新測量師有限公司

Figure No.: FIGURE 1

### LOCATION OF PROJECT

ADVANCE ENGINEERING  
INFRASTRUCTURE WORKS FOR  
PAK SHEK KOK DEVELOPMENT