

TEMPORARY CYCLIST/  
PEDESTRIAN BRIDGE

4.5m DSD  
MAINTENANCE  
ACCESS

13.5m C/W FOR  
ROUNDABOUT


2.5m F/R  
6.0m C/T

LEGEND :



NORTHERN ACCESS  
AREA TO BE CONSTRUCTED  
IN CONTRACT NO. TP31/99

PROPOSED 8.0m NOISE BARRIER  
TO BE CONSTRUCTED IN CONTRACT  
HY/98/02  
(ENVIRONMENTAL PERMIT NO.  
VEP-00/1999/A/EP-009)

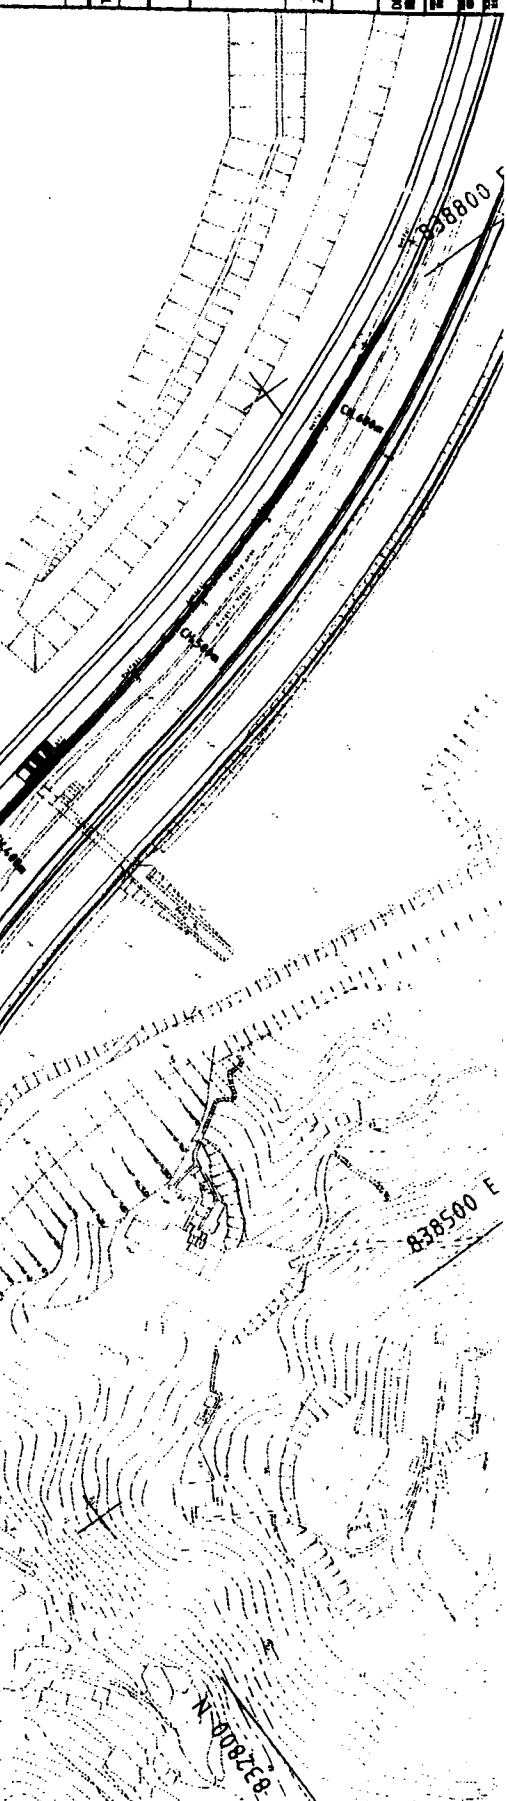

Territory Development Department 地政署  
Territory Development Office 地政處  
ADVANCE ENGINEERING INFRASTRUCTURE  
WORKS FOR PAK SHEK KOK DEVELOPMENT

PLAN

MAUNSELL CONSULTANTS ASIA LTD. 2/F, 200 WING LOK STREET, HONG KONG	
PROJECT NO.	HY/98/02
DATE	2000
SCALE	1:1000
PROJECT TITLE	ADVANCE ENGINEERING INFRASTRUCTURE WORKS FOR PAK SHEK KOK DEVELOPMENT
PROJECT NO.	HY/98/02
DATE	2000
SCALE	1:1000
PROJECT TITLE	ADVANCE ENGINEERING INFRASTRUCTURE WORKS FOR PAK SHEK KOK DEVELOPMENT

FIGURE 2

CE 96/96

AS 11 2000

Maunsell