


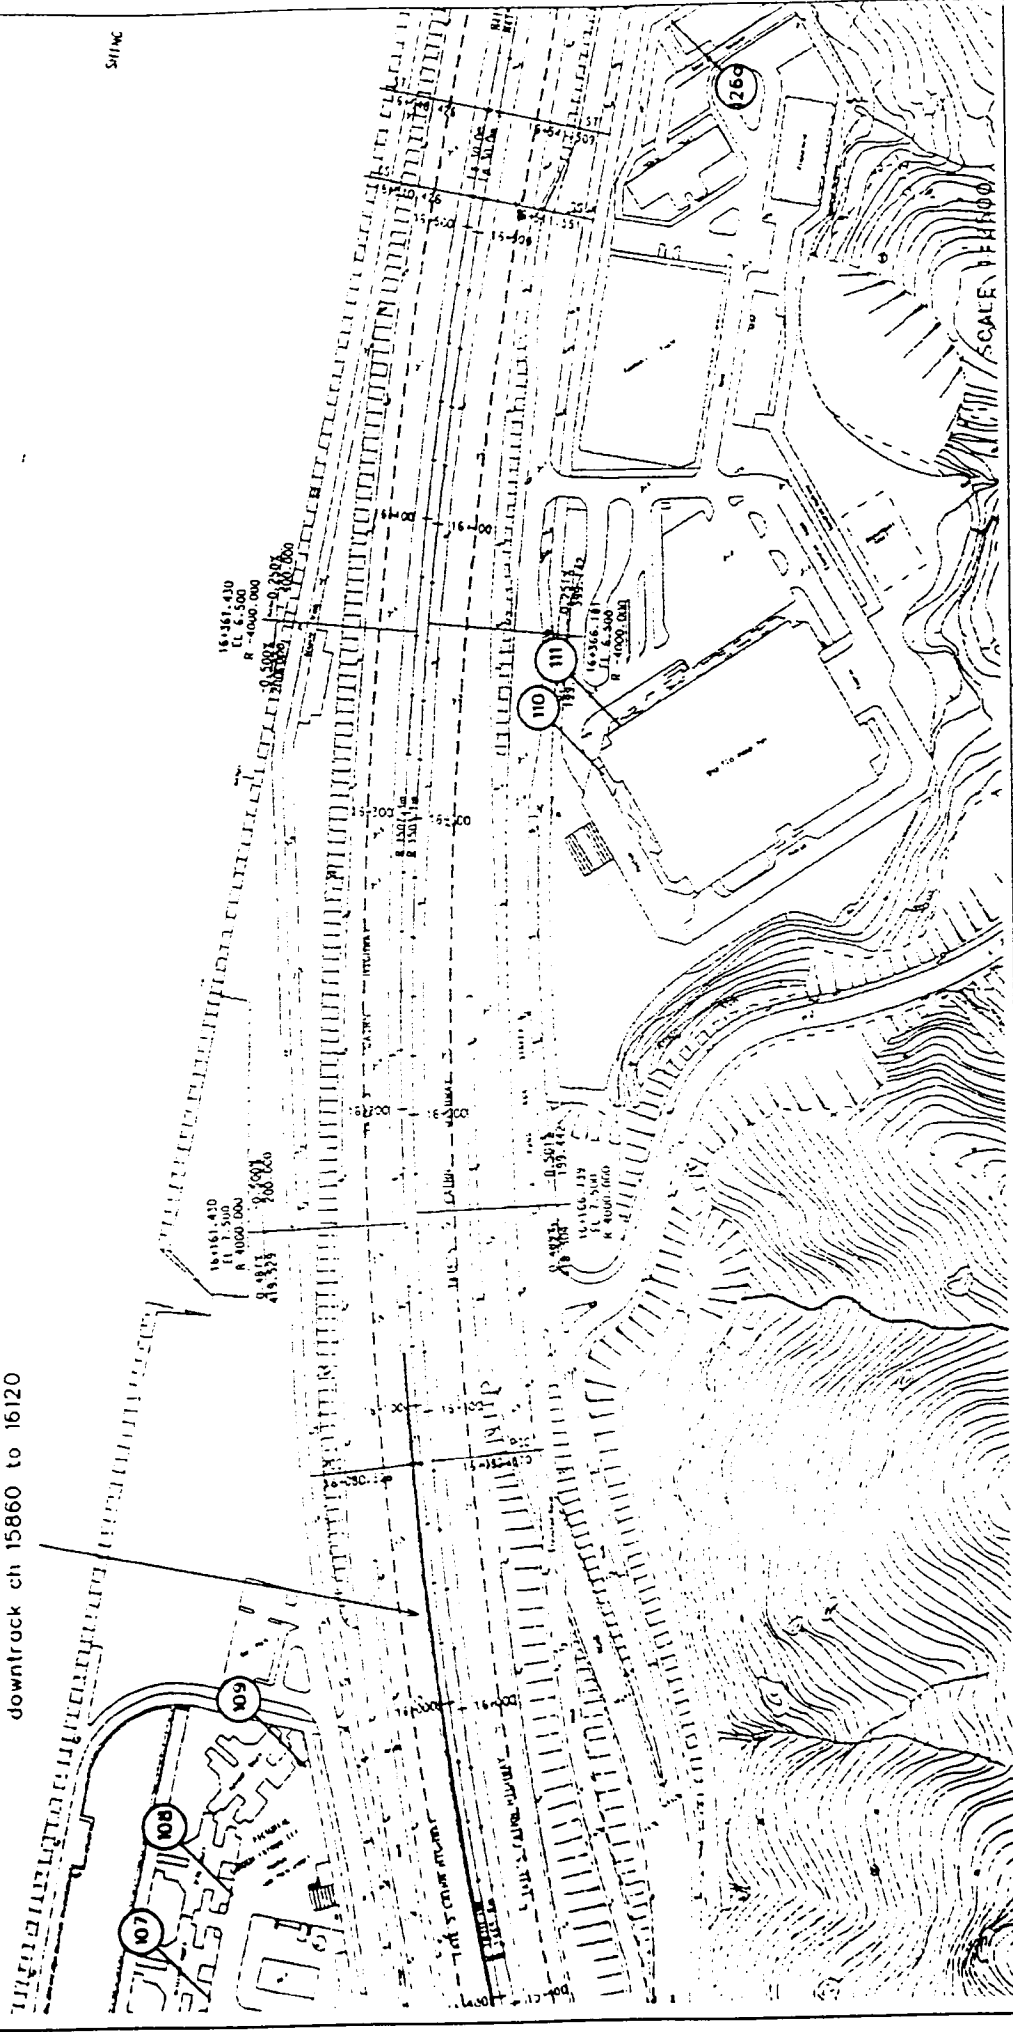

SHINE

3m noise barrier,
above 2m containment wall,
downtrack ch 15860 to 16120



Environmental Permit No.:
EP-039/2000

Figure 6 Noise Barriers and Enclosures
(Extracted from Technical Annex F1 of the EIA Report)