

第一類隔音屏障
NOISE BARRIER TYPE I
ABSORPTIVE CANTILEVER BARRIER
(ABSORPTIVE BOTH SIDES)
h1=1m, h2=5m, x=2m
- TOTAL 320m LONG

第二類隔音屏障
NOISE BARRIER TYPE II
3m HIGH ABSORPTIVE
VERTICAL BARRIER
- TOTAL 135m LONG


第二類隔音屏障
NOISE BARRIER TYPE II
3m HIGH ABSORPTIVE
VERTICAL BARRIER
- TOTAL 75m LONG

第二類甲種隔音屏障
NOISE BARRIER TYPE IIA
3m HIGH TRANSPARENT
VERTICAL BARRIER
- TOTAL 45m LONG

第四類隔音屏障
NOISE BARRIER TYPE IV
ABSORPTIVE CANTILEVER BARRIER
h1=1.5m, h2=5m, x=1.5m
- TOTAL 130m LONG

第三類隔音屏障
NOISE BARRIER TYPE III
ABSORPTIVE CANTILEVER BARRIER
h1=1.3m, h2=4.7m, x=3.4m
- TOTAL 115m LONG


第五類隔音屏障
NOISE BARRIER TYPE V
5m VERTICAL
ABSORPTIVE BARRIER
- TOTAL 100m LONG

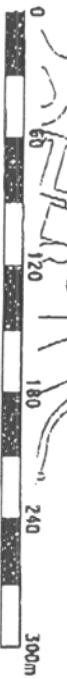

SCALE 1 : 2500

(PROPOSED NOISE BARRIER - LAYOUT)

KEY : CANTILEVER BARRIER

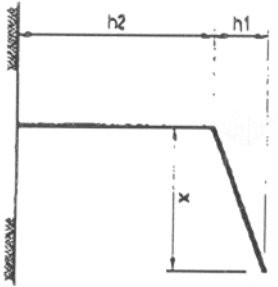

Project Title
SAI SHA ROAD WIDENING
BETWEEN KAM YING ROAD
AND FUTURE TRUNK ROAD
T7 JUNCTION

Drawing No. 11116

OPERATIONAL
NOISE MITIGATION MEASURES

