

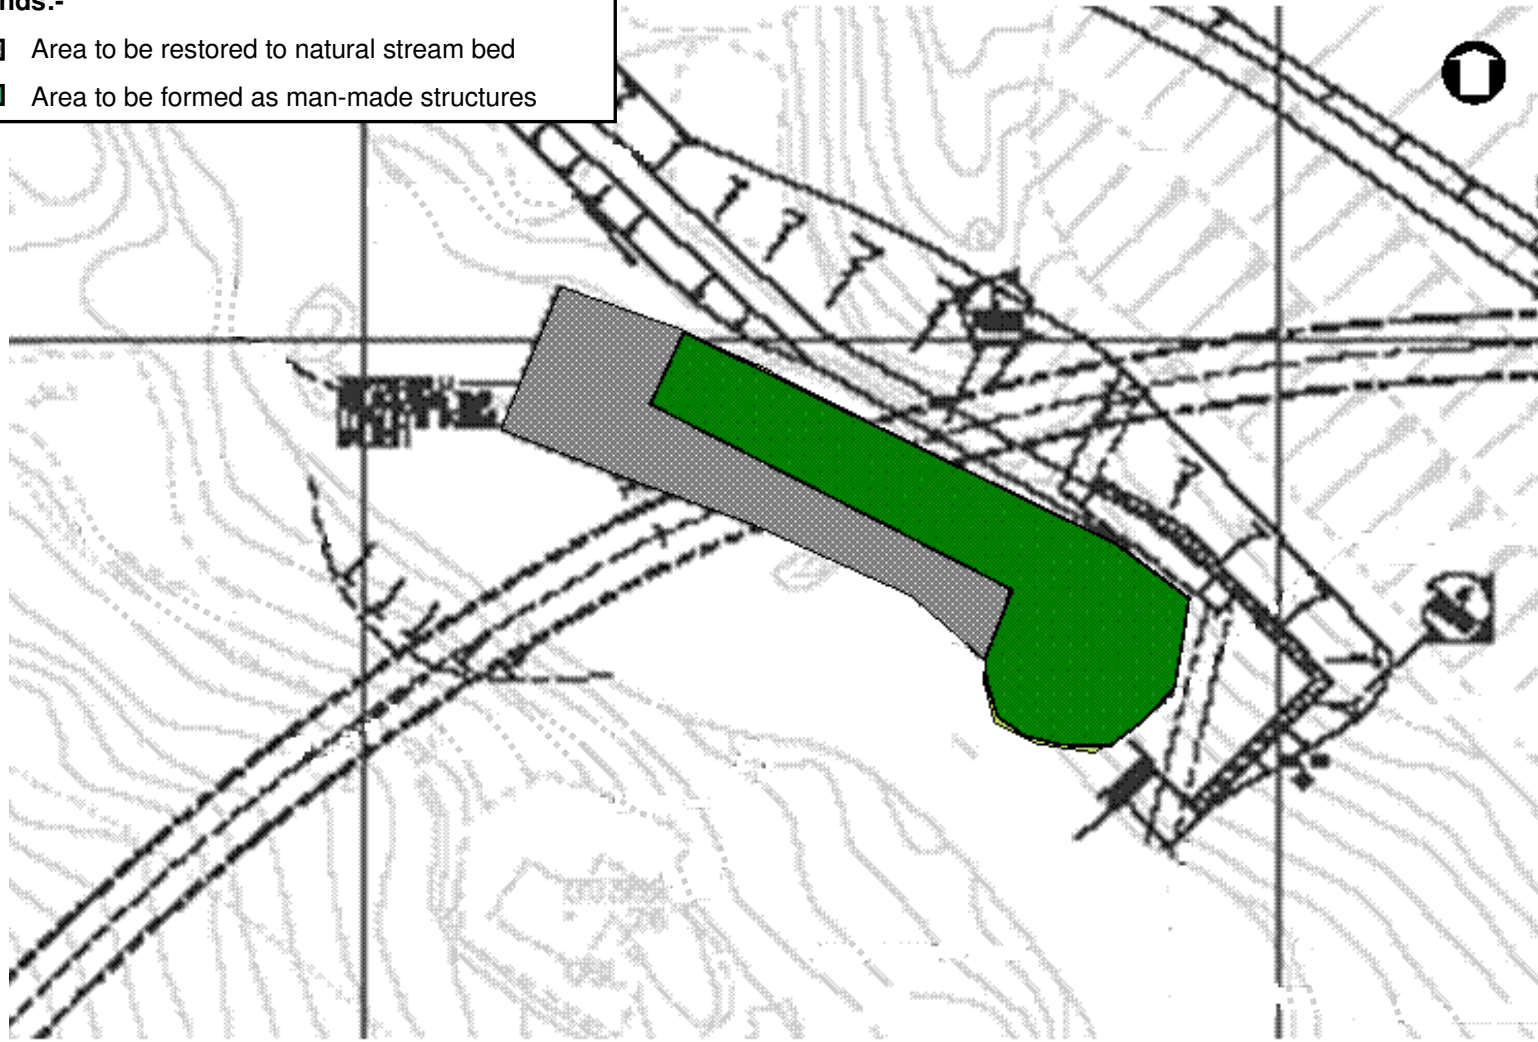


Legends:-

-  Area to be restored to natural stream bed
-  Area to be formed as man-made structures



Project Title : Drainage Improvement in Tsuen Wan and Kwai Chung-Tsuen Wan Drainage Tunnel
工程項目名稱: 荃灣及葵涌 雨水排放系統改善工程荃灣雨水排放隧道

Environmental Permit No. : EP-275/2007
環境許可證編號 : EP-275/2007

Figure 3 : Works of Intake I-3 at Tso Kung Tam Stream
圖 3: 位於曹公潭的收水口I-3工程圖

(This figure is prepared based on Figure 7.8 of the EIA Report (Register No. AEIAR-088/2005)
(本圖是根據環境影響評估報告(登記冊編號: AEIAR-088/2005)圖7.8編制)

