


3.5 m high vertical barrier

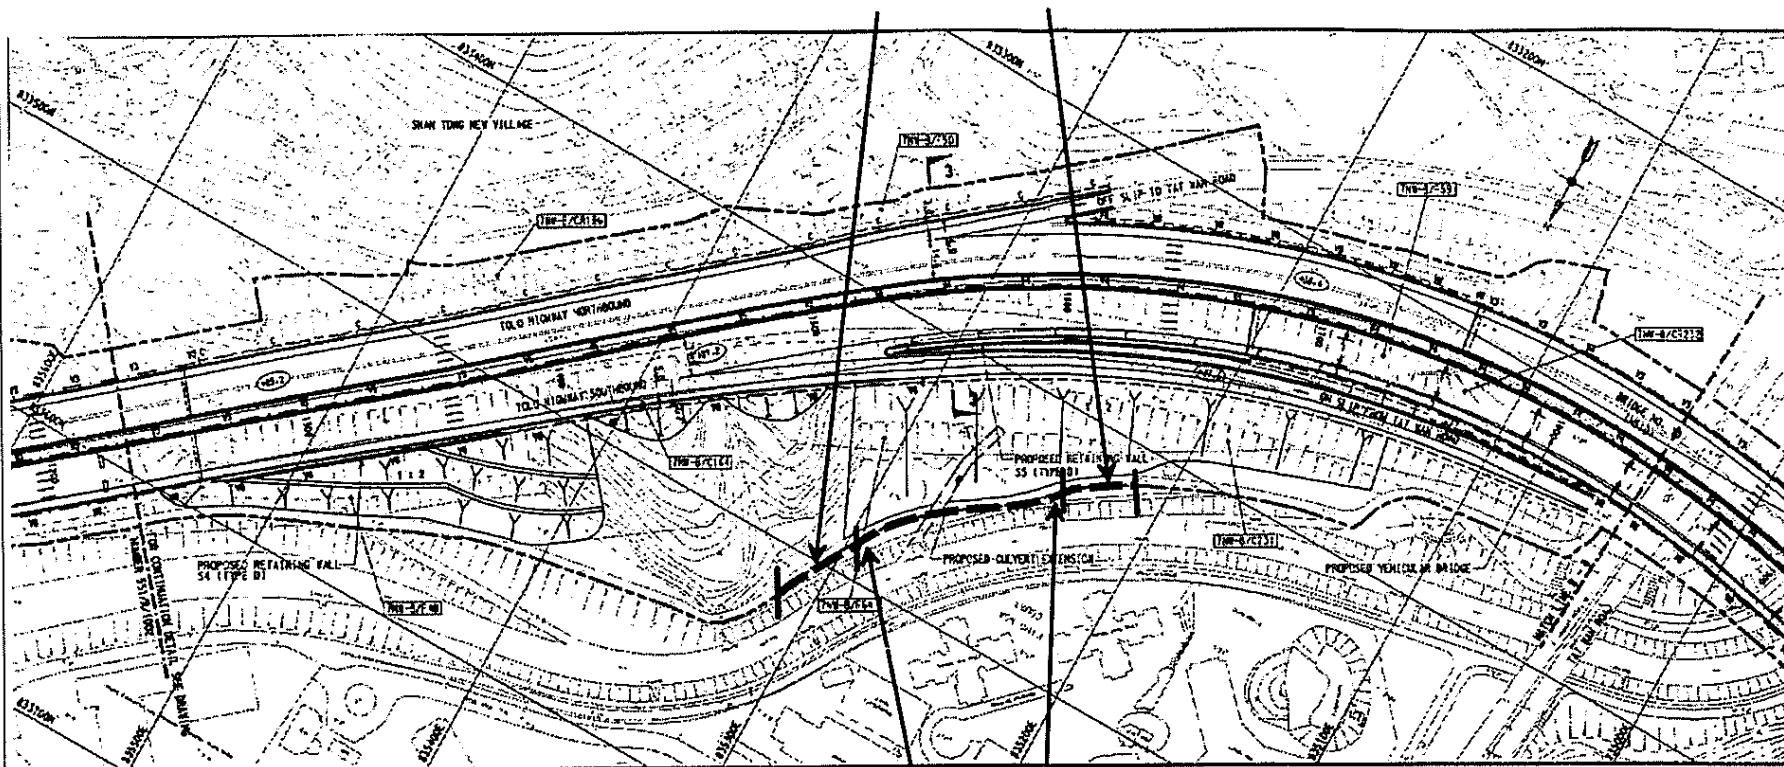

5.5 m high barrier

Environmental Permit No.
EP-324/2008

環境許可證編號
EP-324/2008



Project
Investigation Assignment for Widening of
Tolo Highway / Fanning Highway between
Island House Interchange and Fanning

Type
Proposed Locations of
Purpose-Built Noise Barriers
During Construction

Figure 2a 圖 2a