



2.5 m high vertical barrier

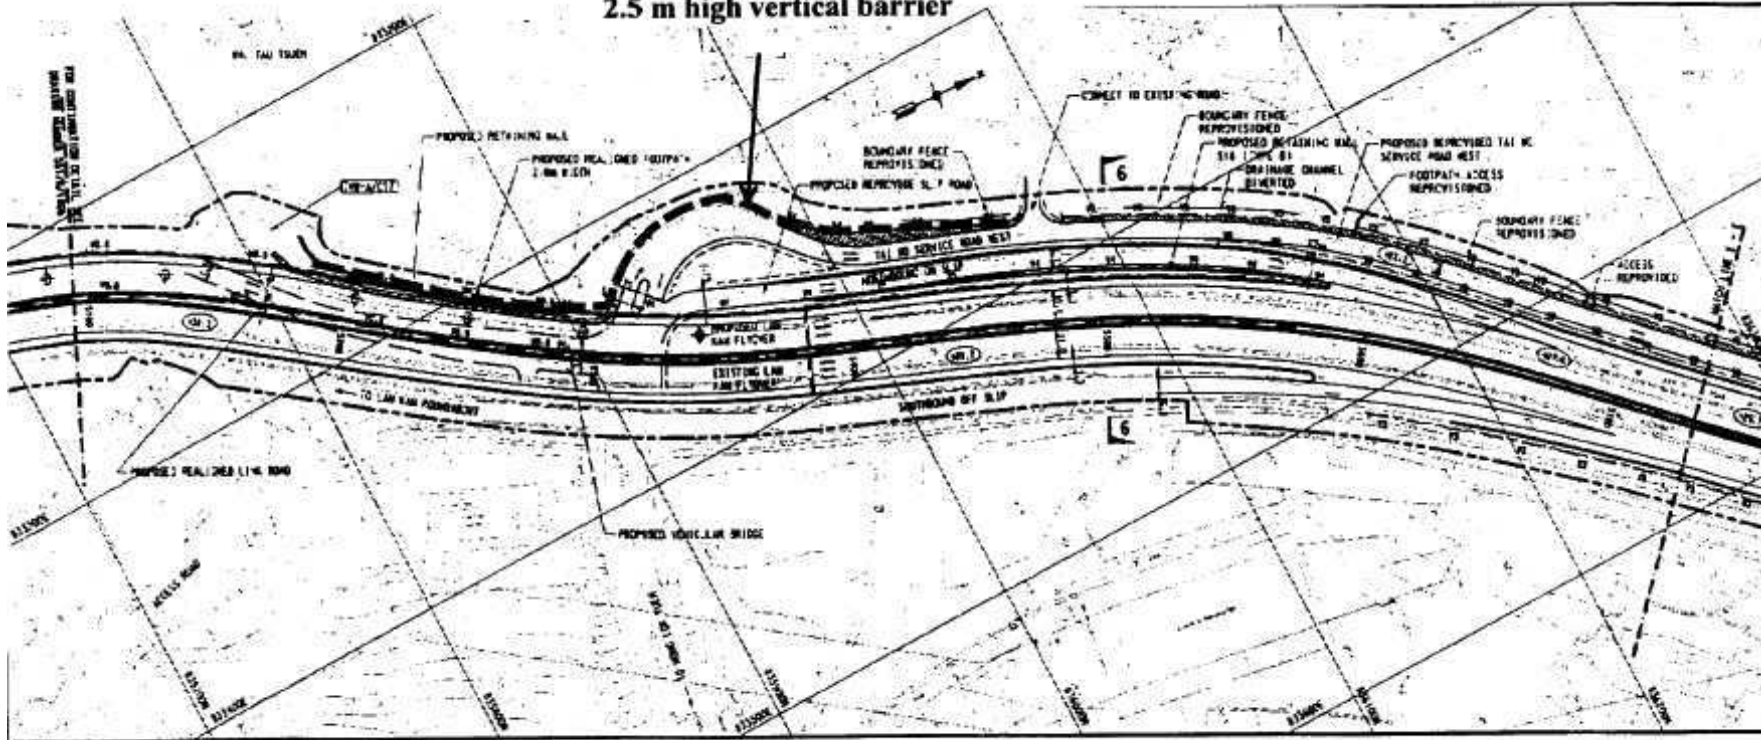

7m high vertical barrier

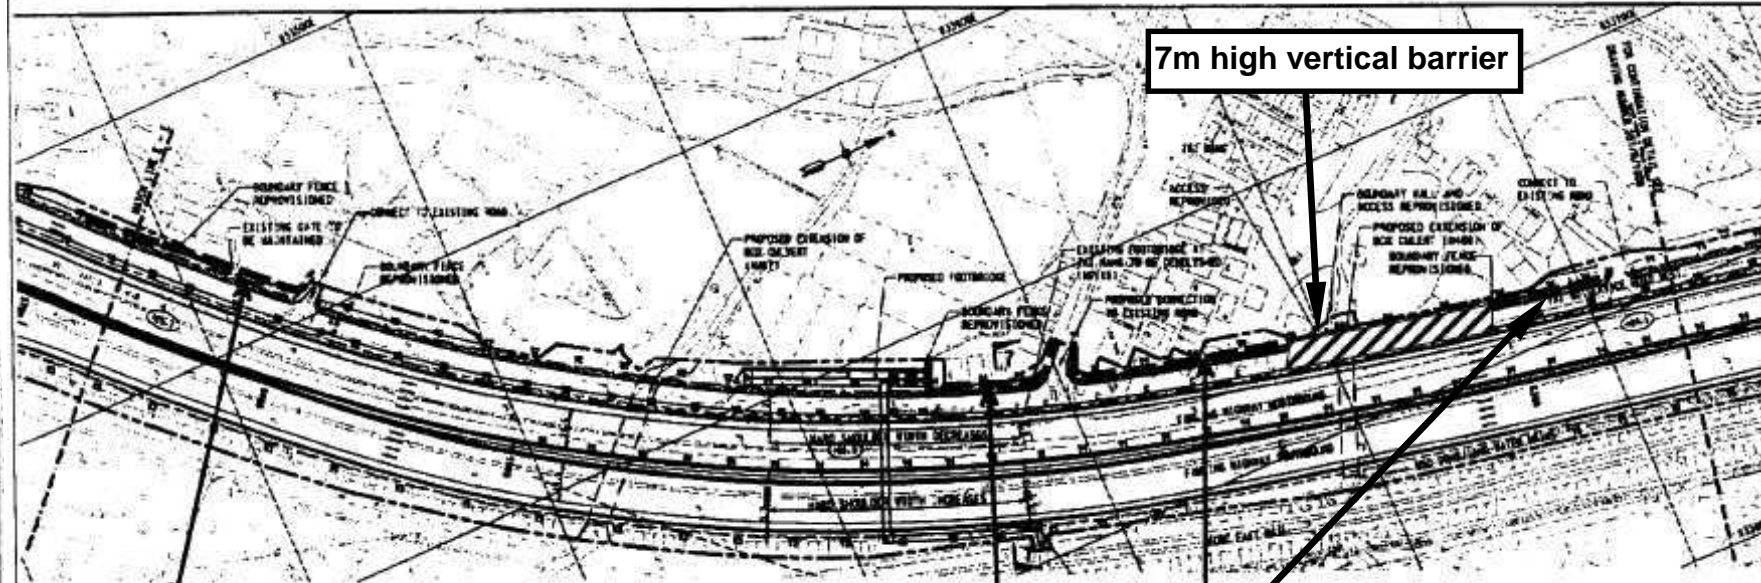

3.5 m high vertical barrier

3.5 m high vertical barrier

Environmental Permit No. EP-324/2008

環境許可證編號 EP-324/2008



Investigation Arrangement for Mitigation of Traffic Highway / Parking Highway between Island House Subsidizing and Farming

Proposed Locations of Purpose-Built Noise Barriers During Construction

Figure 2c 圖 2c