


Section 1-1

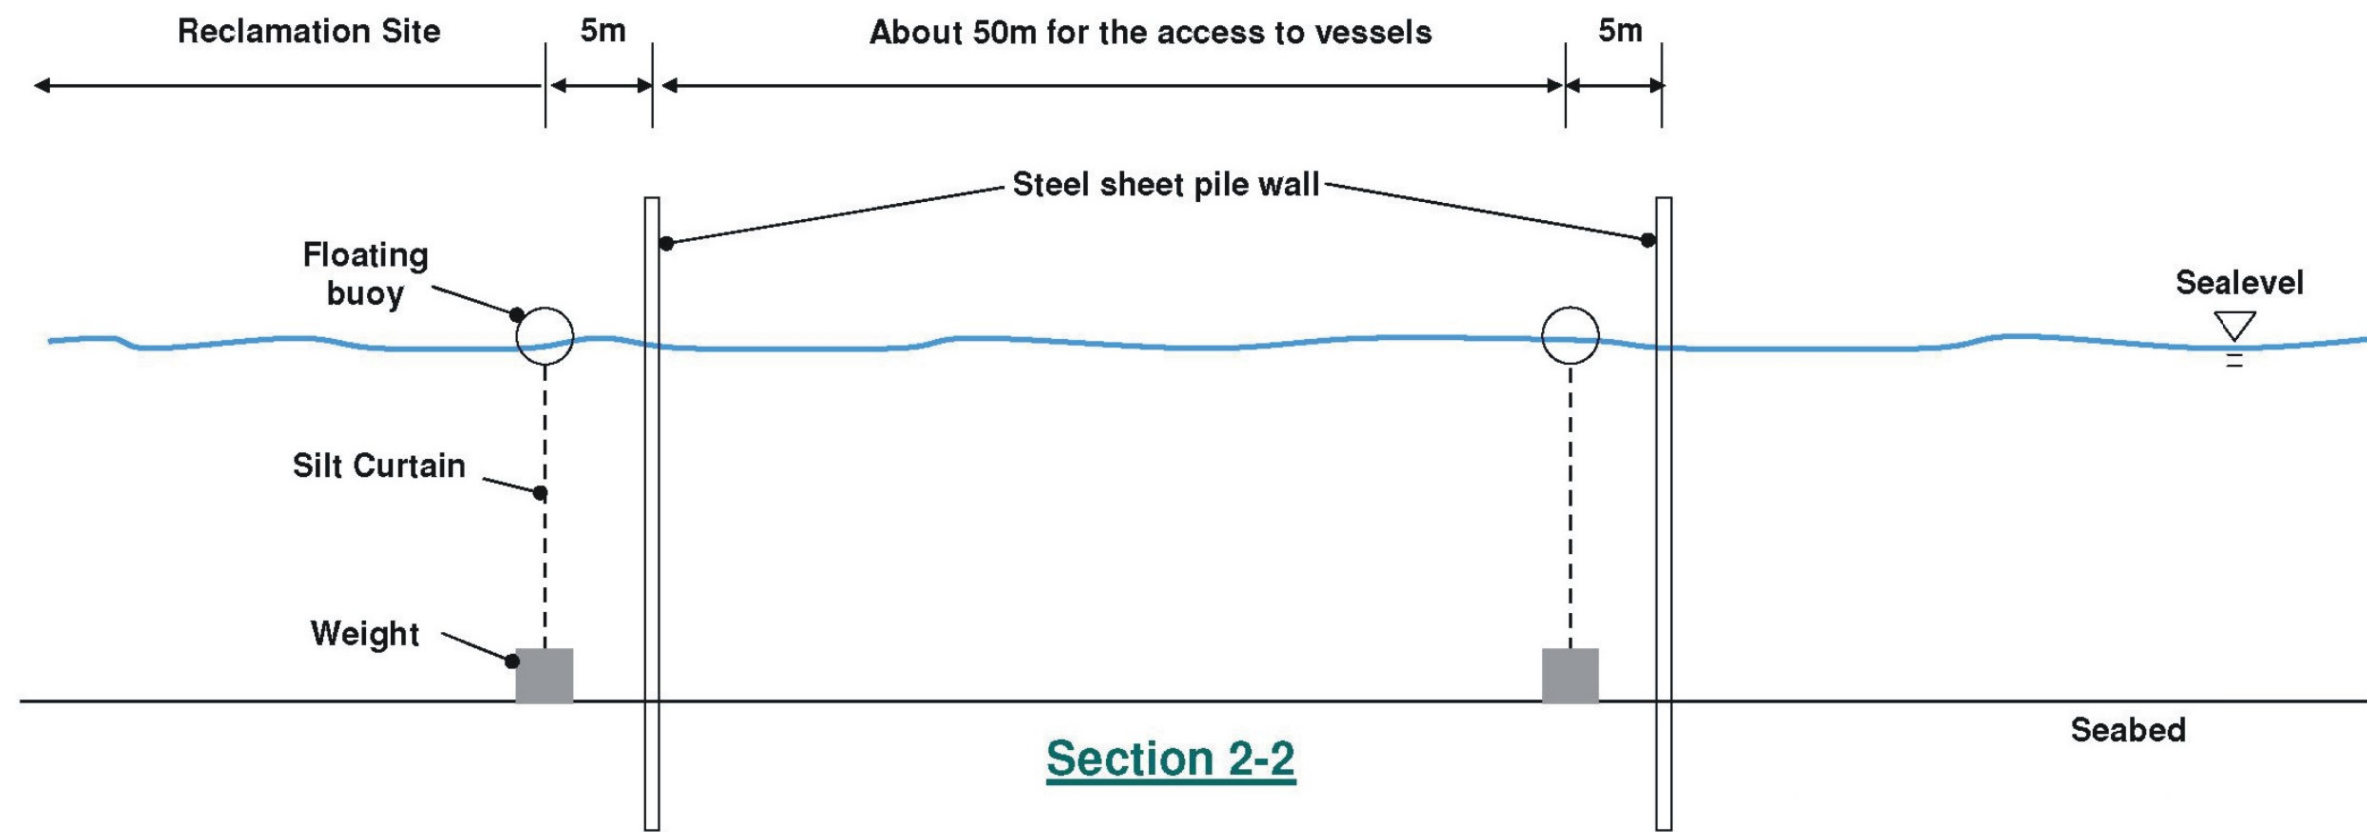

Section 2-2

Figure 6 - Details of Silt Curtains and Steel Sheet Pile Wall

圖 6 - 防沙幕及鋼板樁牆詳情

(Plan originated from Figure 25308/041/307 of Appendix 9F of Approved EIA Report
Reference: AEIAR-145/2009)

(圖則源自已批准的環境影響評估報告編號AEIAR-145/2009 附件9F 圖 25308/041/307)

Environmental Permit No.: EP-353/2009
環境許可證編號：EP-353/2009

