


WLCP	Easting	Northing	WLCP	Easting	Northing	WLCP	Easting	Northing	WLCP	Easting	Northing
1	845588.70	815897.93	17	844646.40	813703.38	33	845447.61	809899.21	49	849680.77	807095.91
2	845556.09	815866.54	18	844669.62	813648.58	34	845604.56	809780.81	50	850966.87	807010.88
3	845305.98	815905.89	19	844685.62	813611.68	35	846278.13	808981.74	51	857127.50	807037.45
4	845181.61	815925.38	20	844750.18	813348.72	36	846541.71	808745.68	52	857294.09	807122.57
5	845110.68	815898.08	21	844747.87	813179.67	37	846587.45	808705.84	53	858187.64	807575.78
6	844850.18	815797.85	22	844735.29	812289.73	38	846688.11	808502.90	54	859209.68	808734.05
7	844836.11	815782.70	23	844720.57	812188.95	39	847135.01	807602.02	55	859922.46	809541.99
8	844683.67	815618.73	24	844708.59	812107.37	40	847200.72	807516.98	56	860046.48	809682.63
9	844534.05	815321.70	25	844641.15	811648.90	41	847336.27	807341.75	57	860205.34	809737.32
10	844305.49	814867.76	26	844649.37	811049.83	42	847375.49	807290.84	58	861589.52	810214.74
11	844264.01	814687.79	27	844919.25	810509.60	43	847399.22	807260.22	59	866499.41	810855.95
12	844225.62	814520.38	28	845018.29	810386.56	44	847457.54	807184.60	60	866961.11	810673.40
13	844232.34	814484.58	29	845037.20	810363.13	45	847766.64	807050.09	61	867438.99	810476.69
14	844260.07	814335.84	30	845222.90	810132.35	46	847855.31	807058.83	62	869831.85	810619.15
15	844378.68	814186.41	31	845243.02	810107.27	47	848656.46	807137.33			
16	844469.78	814081.26	32	845352.72	809970.94	48	849142.30	807131.45			

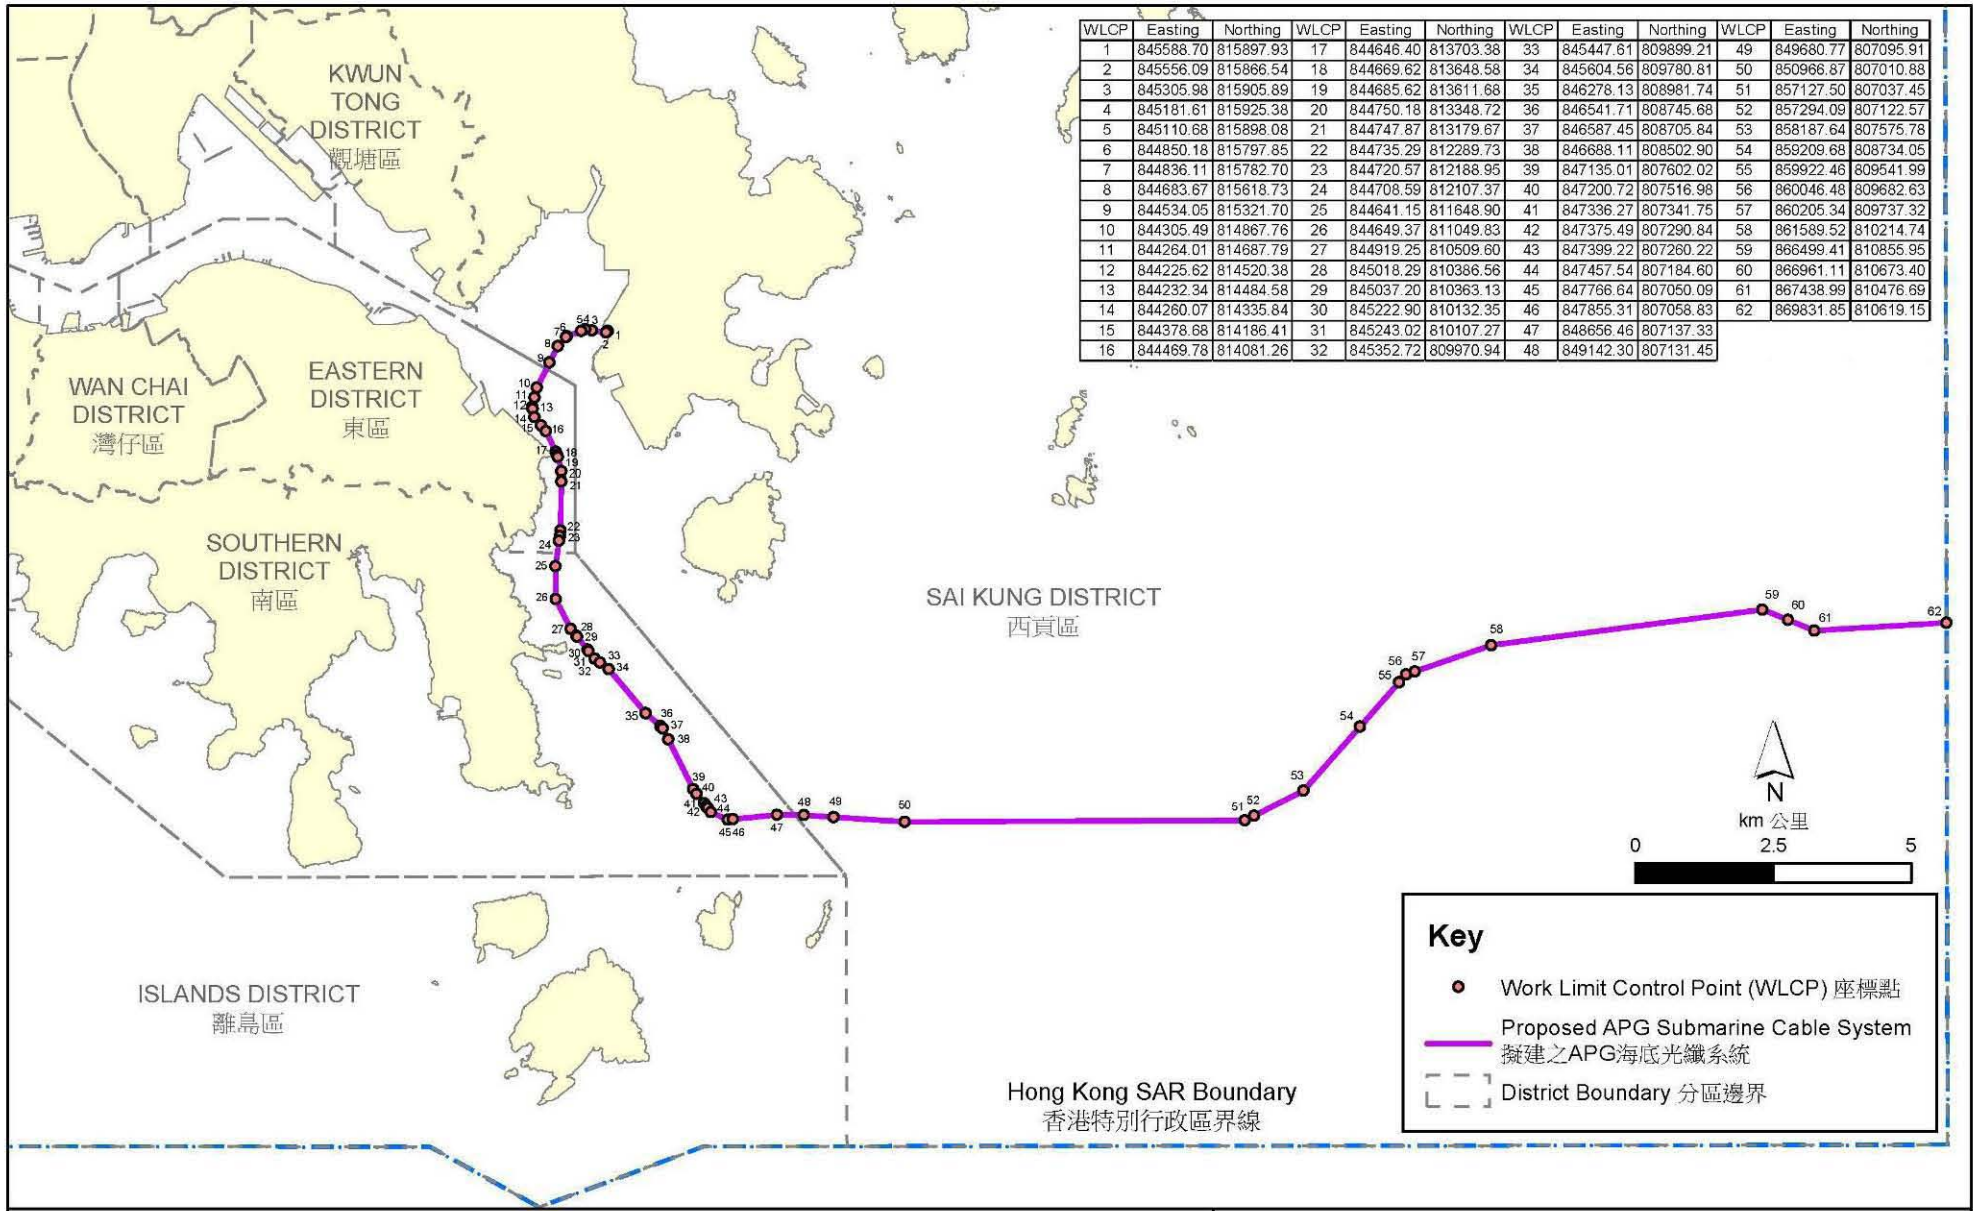

Key

- Work Limit Control Point (WLCP) 座標點
- Proposed APG Submarine Cable System
擬建之APG海底光纖系統
- - - District Boundary 分區邊界

Project Title: Asia Pacific Gateway (APG) - Tseung Kwan O
 工程項目名稱: Asia Pacific Gateway (APG) - 將軍澳
 The Landing Site and the Route Alignment of the Cable
 海底光纖系統登岸地點及海上路線

(Plan originated from Figure 1.1 of the Project Profile reference: PP-496/2013)
 (圖則源自工程項目簡介編號PP-496/2013內的圖1.1)

