


SITE PLAN
工地平面圖



DAI SHUN STREET

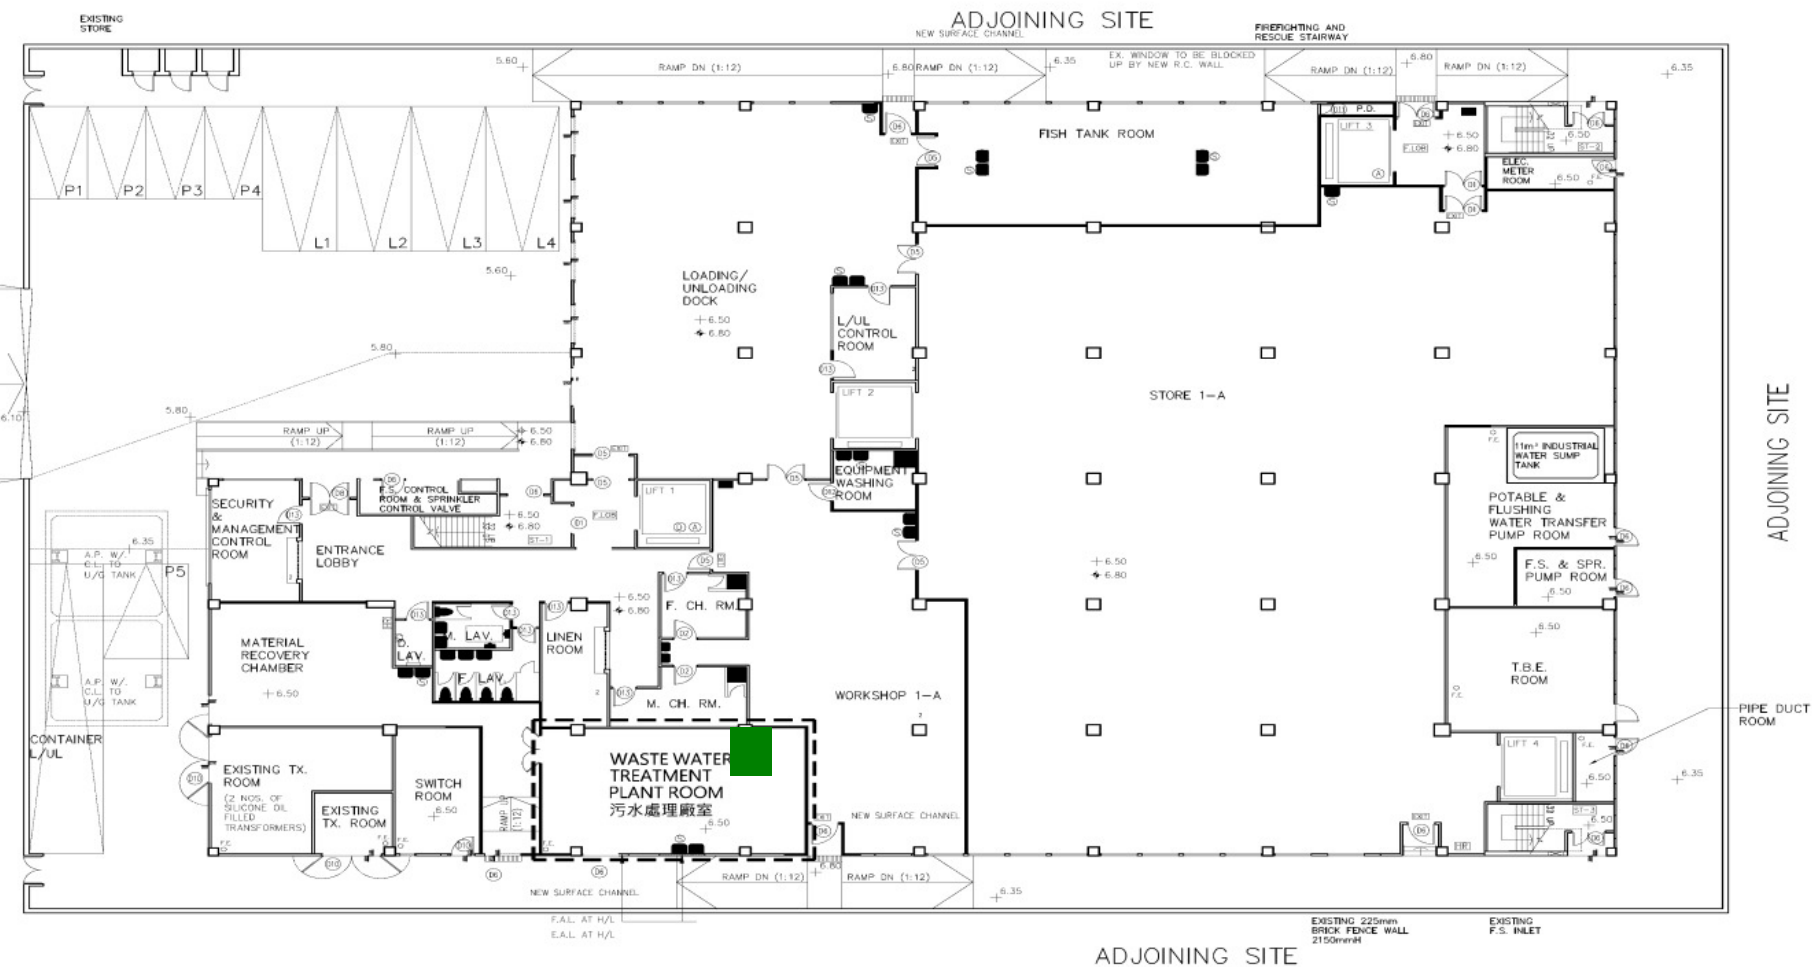

GROUND FLOOR PLAN
地面平面圖

Project Title
工程項目名稱
Reuse of Treated Wastewater for Cooling Tower Make Up in Planned Food Factory at No.3 Dai Shun Street, Tai Po Industrial Estate
重用經處理的污水為大埔工業邨大順街三號食品廠的冷卻塔提供補給水

Environmental Permit No.: EP-486/2014
環境許可證編號：EP-486/2014

Figure 1
圖一
Site Location Plan [This figure was prepared based on Figure 1.2 and Figure 1.3 of the Project Profile (Register No. No.: PP-493/2013)]
工程項目位置圖 [本圖是根據工程項目簡介 (登記冊編號: PP-493/2013) 圖 1.2 及圖 1.3 編制]

