


LEGEND:
圖例:

- PROPOSED NOL ALIGNMENT
擬議的北環綫走綫
- PROPOSED RAILWAY STATION OR OTHER RAILWAY FACILITIES
擬議的車站或其他鐵路設施
- PROPOSED UNDERGROUND RAILWAY STATION / OTHER RAILWAY FACILITIES
擬議的地下車站/其他的鐵路設施
- PROPOSED SITE BOUNDARY OF TEMPORARY EXPLOSIVE MAGAZINE SITE AT TAI SHU HA (YUEN LONG)
元朗大樹下的臨時爆炸品貯存所的範圍

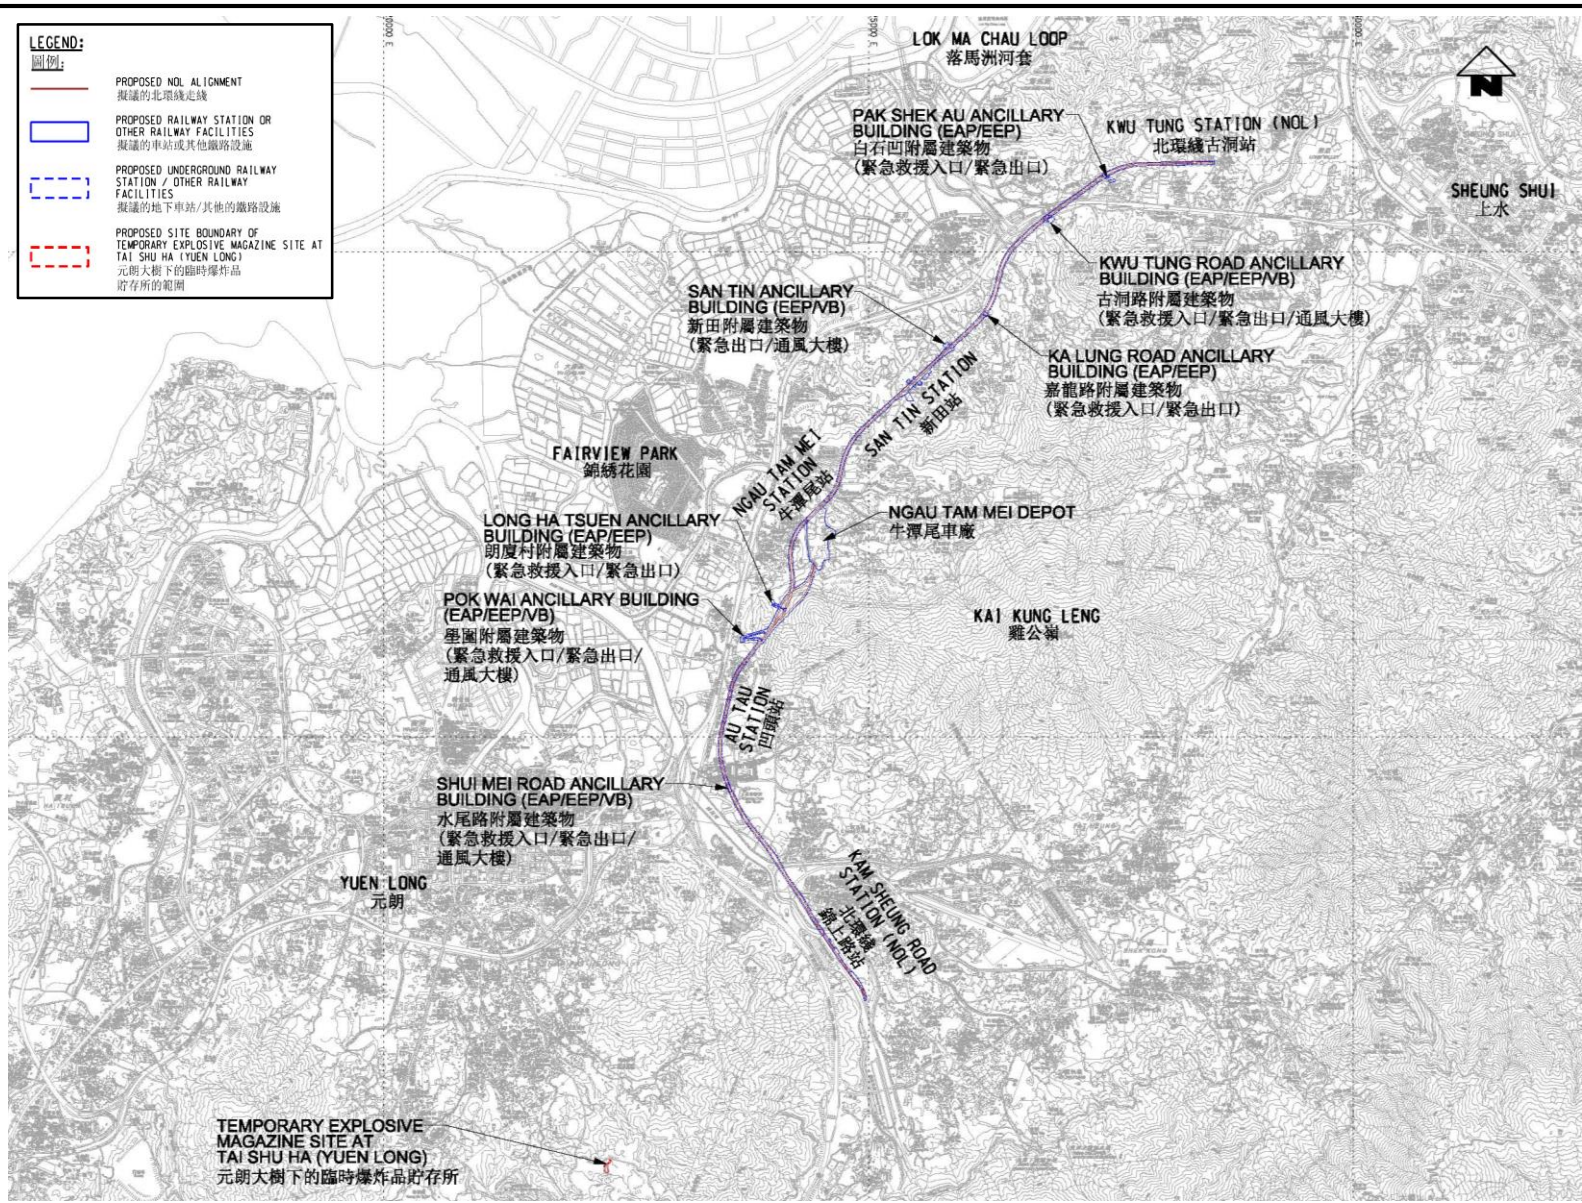

Project Title: Northern Link

工程項目名稱：北環綫

Environmental Permit No.: EP-638/2024

環境許可證編號：EP-638/2024



Figure 1: Project Location Plan 圖 1：工程項目位置圖

(This figure was prepared based on Drawing No. C1603/C/NOL/ACM/50/301 of approved EIA Report (Register No. AEIAR-259/2024))

(本圖是根據核准環境影響評估報告 (登記冊編號: AEIAR-259/2024) 圖 C1603/C/NOL/ACM/50/301 編制)