

NOTES


1. THE HORTICULTURAL MAINTENANCE WORK OF LANDSCAPED AREAS WILL BE DETERMINED BY THE LANDSCAPE MANAGER OR EQUIVALENT EXPERT IN MAINTENANCE STAGE.
2. SINCE TREES AND SHRUBS ARE SUBJECT TO CHANGE DUE TO GROWTH, THINNING, ETC., THE LANDSCAPE MANAGER OR EQUIVALENT EXPERT CAN DETERMINE THE SPECIES OF TREES AND SHRUBS TO BE REPLANTED / REPLACED / REMOVED IN THE COURSE OF MAINTENANCE OF LANDSCAPED AREAS.
3. WHERE SITE CONDITION ALLOWS, DENSE TREE AND SHRUB PLANTING SHOULD BE MAINTAINED, AS FAR AS POSSIBLE, ADJACENT TO THE ROAD AND LOCAL ACCESS WITH A VIEW TO PROVIDING A VISUAL SCREEN EFFECT AND A LANDSCAPE BUFFER ZONE.

LEGEND

- BOUNDARY OF T7 PROJECT
- ▨ LANDSCAPED AREA MAINTAINED BY HYD



馬鞍山
MA ON SHAN

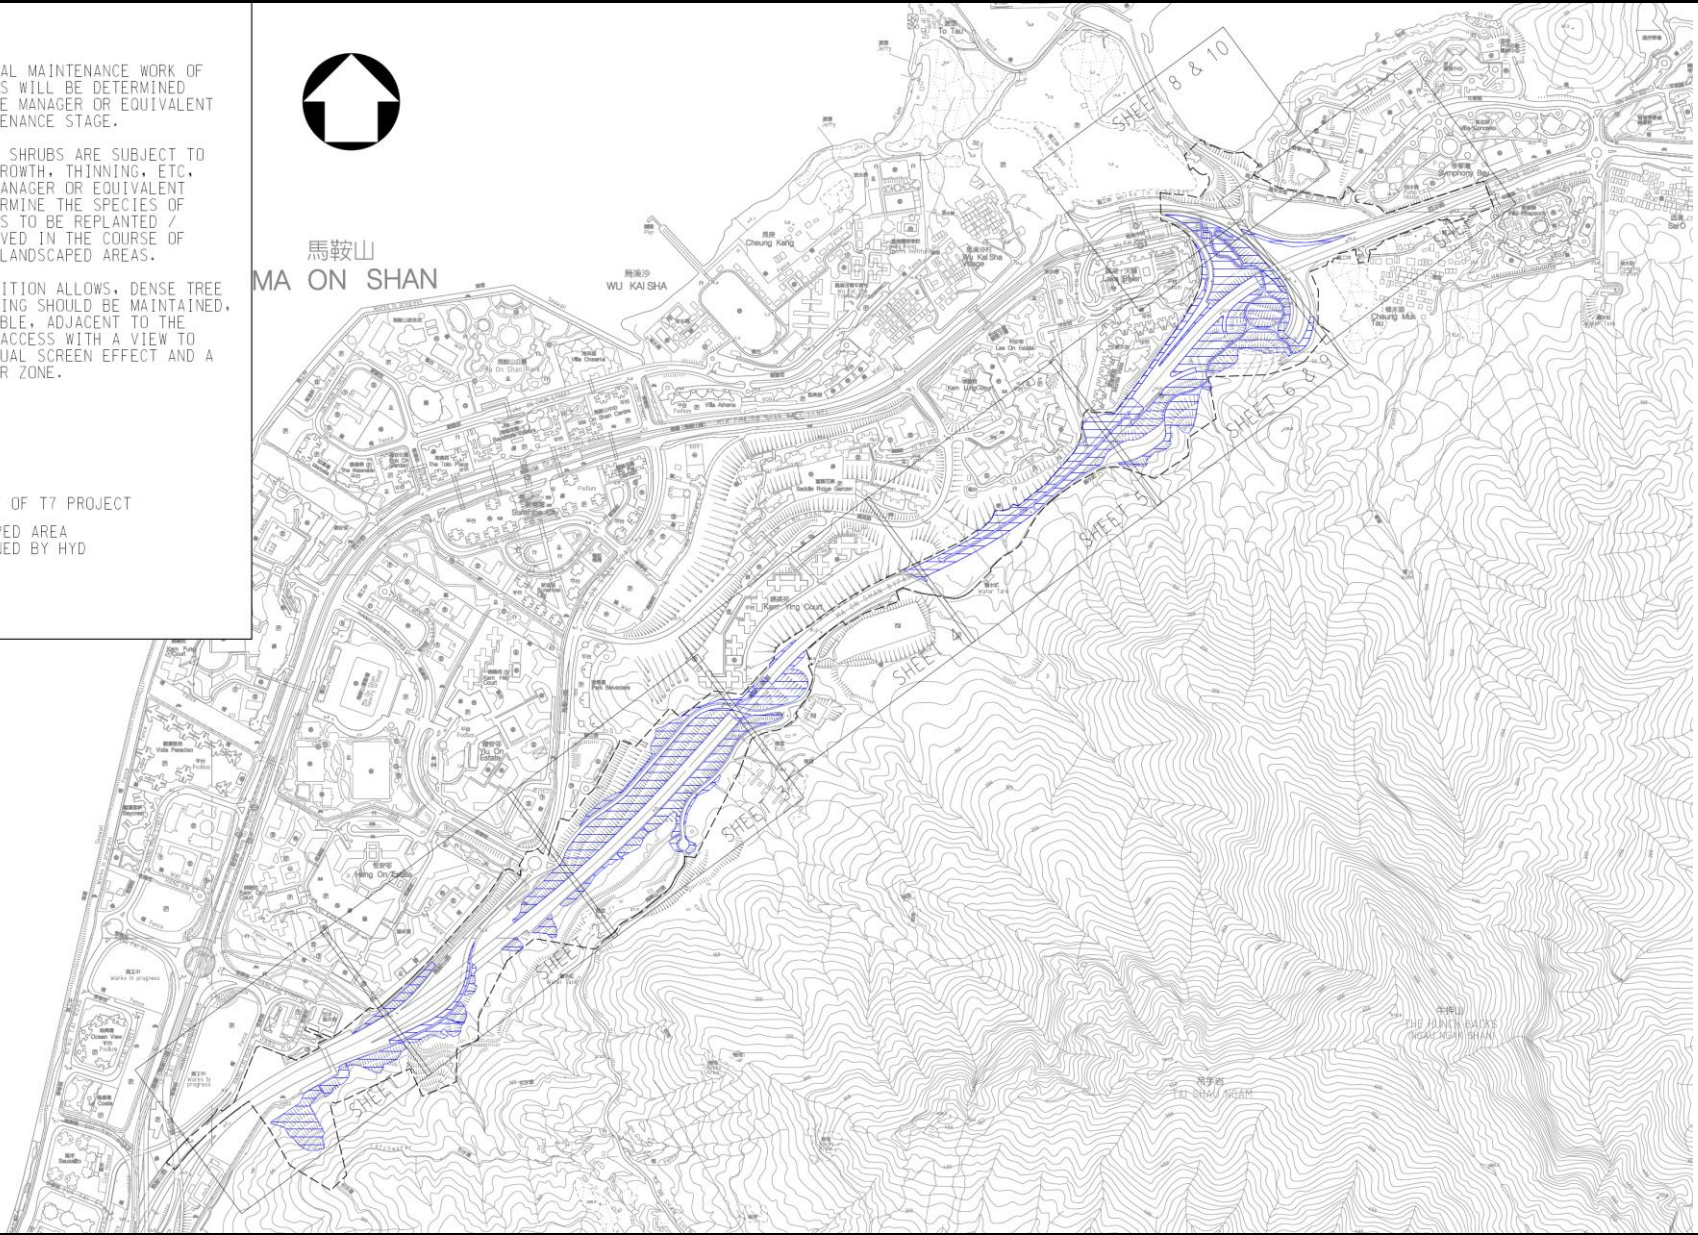

Project Title: Trunk Road T7 in Ma On Shan
Figure H1: Landscape Maintenance Plan of Highways Department (HYD) – Key Plan

Environmental Permit No:
FEP-04/057/2000/A

