


LEGEND
— DRAINAGE SYSTEM MAINTAINED BY HYD

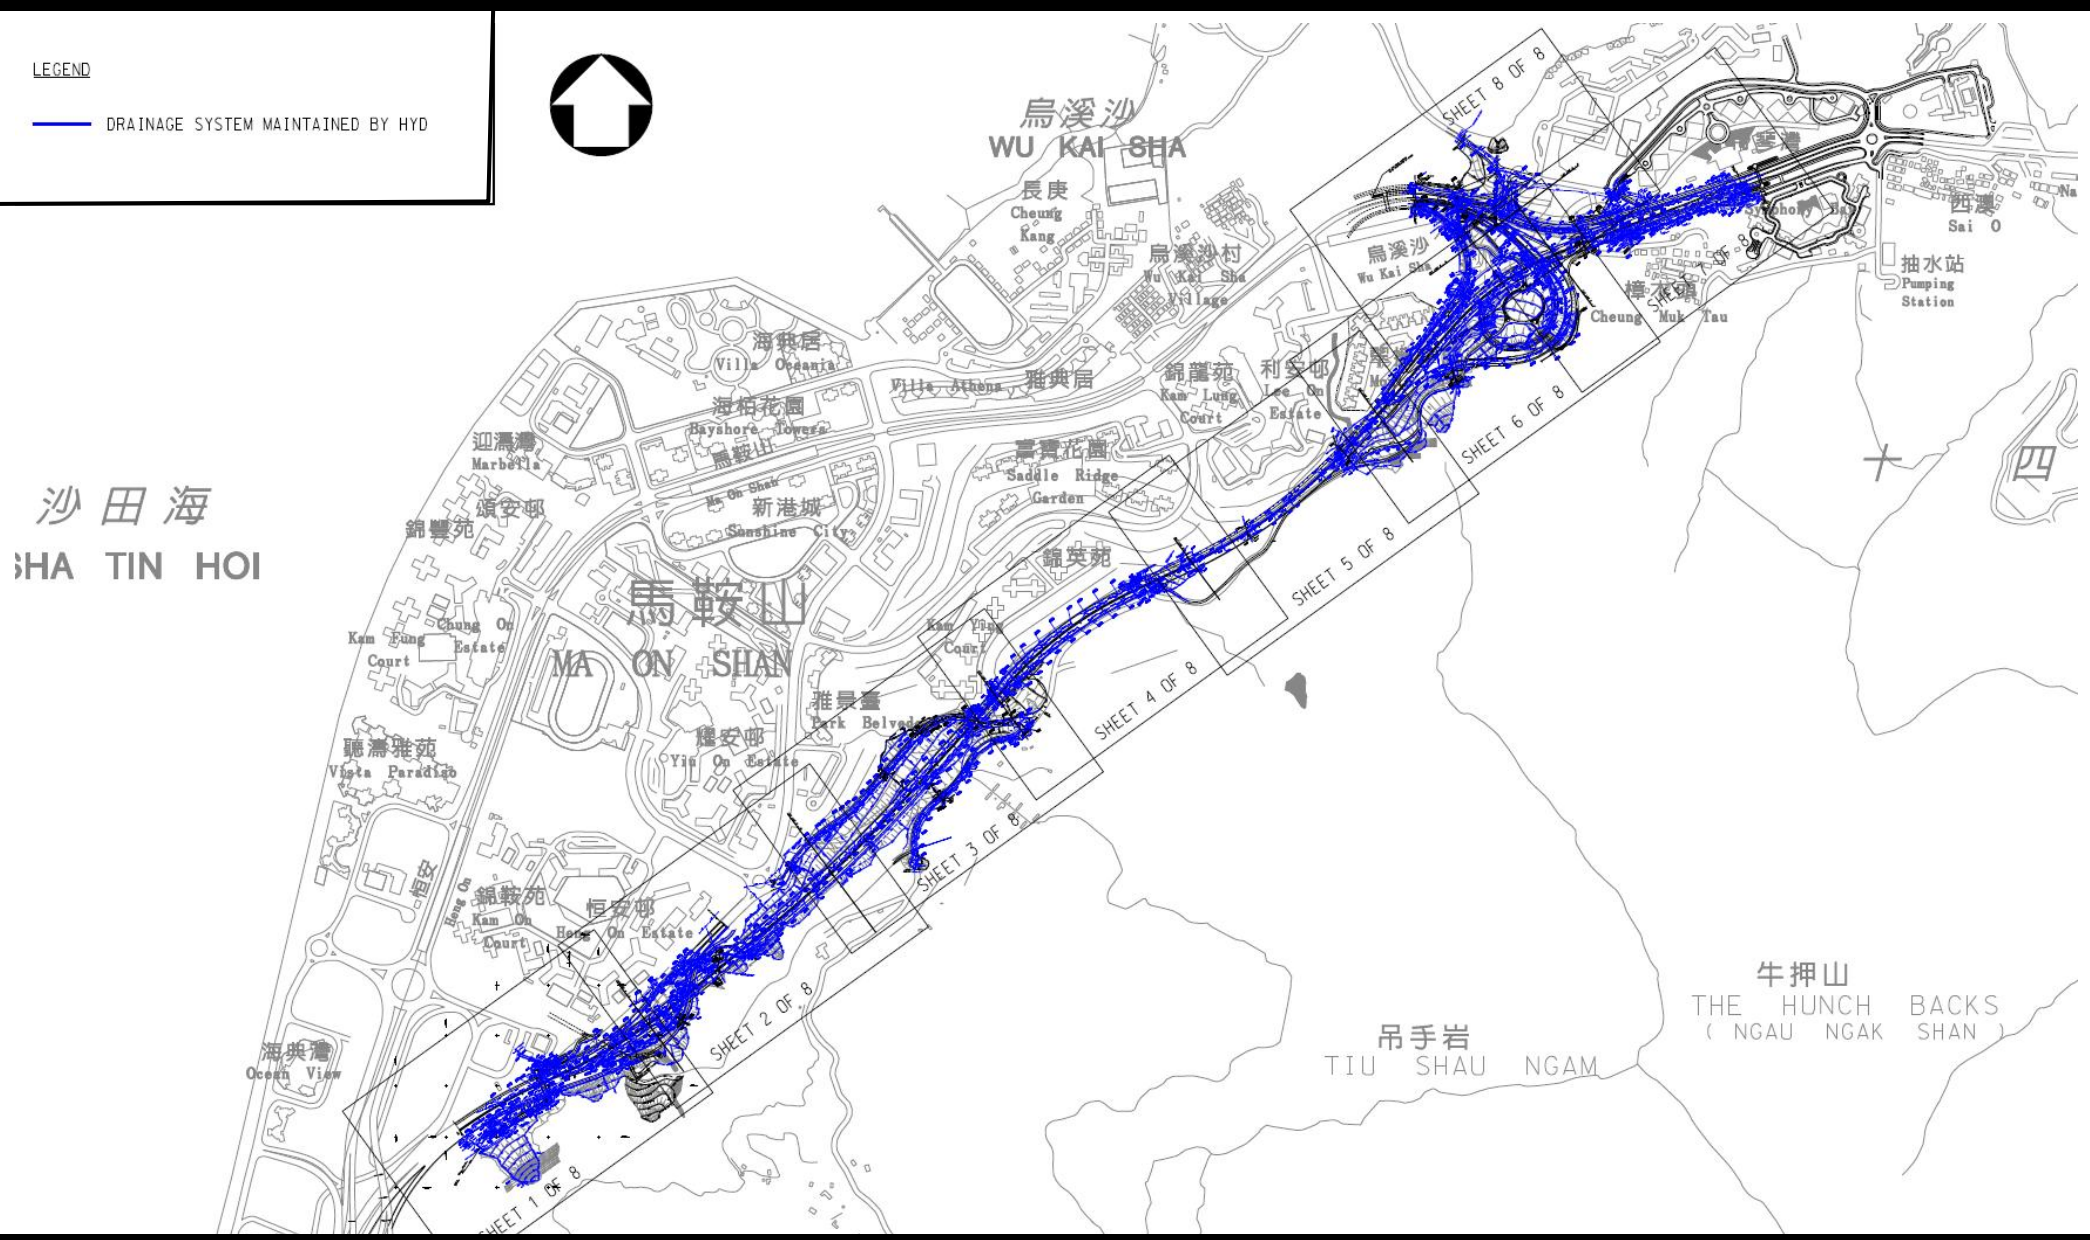

Project Title: Trunk Road T7 in Ma On Shan
Figure H13: Drainage Plan of Highways Department (HYD) – Key Plan

Environmental Permit No:
FEP-04/057/2000/A

