


EIAO  
EPD  
ENVIRONMENTAL PERMIT NO. EP-007/1998/C

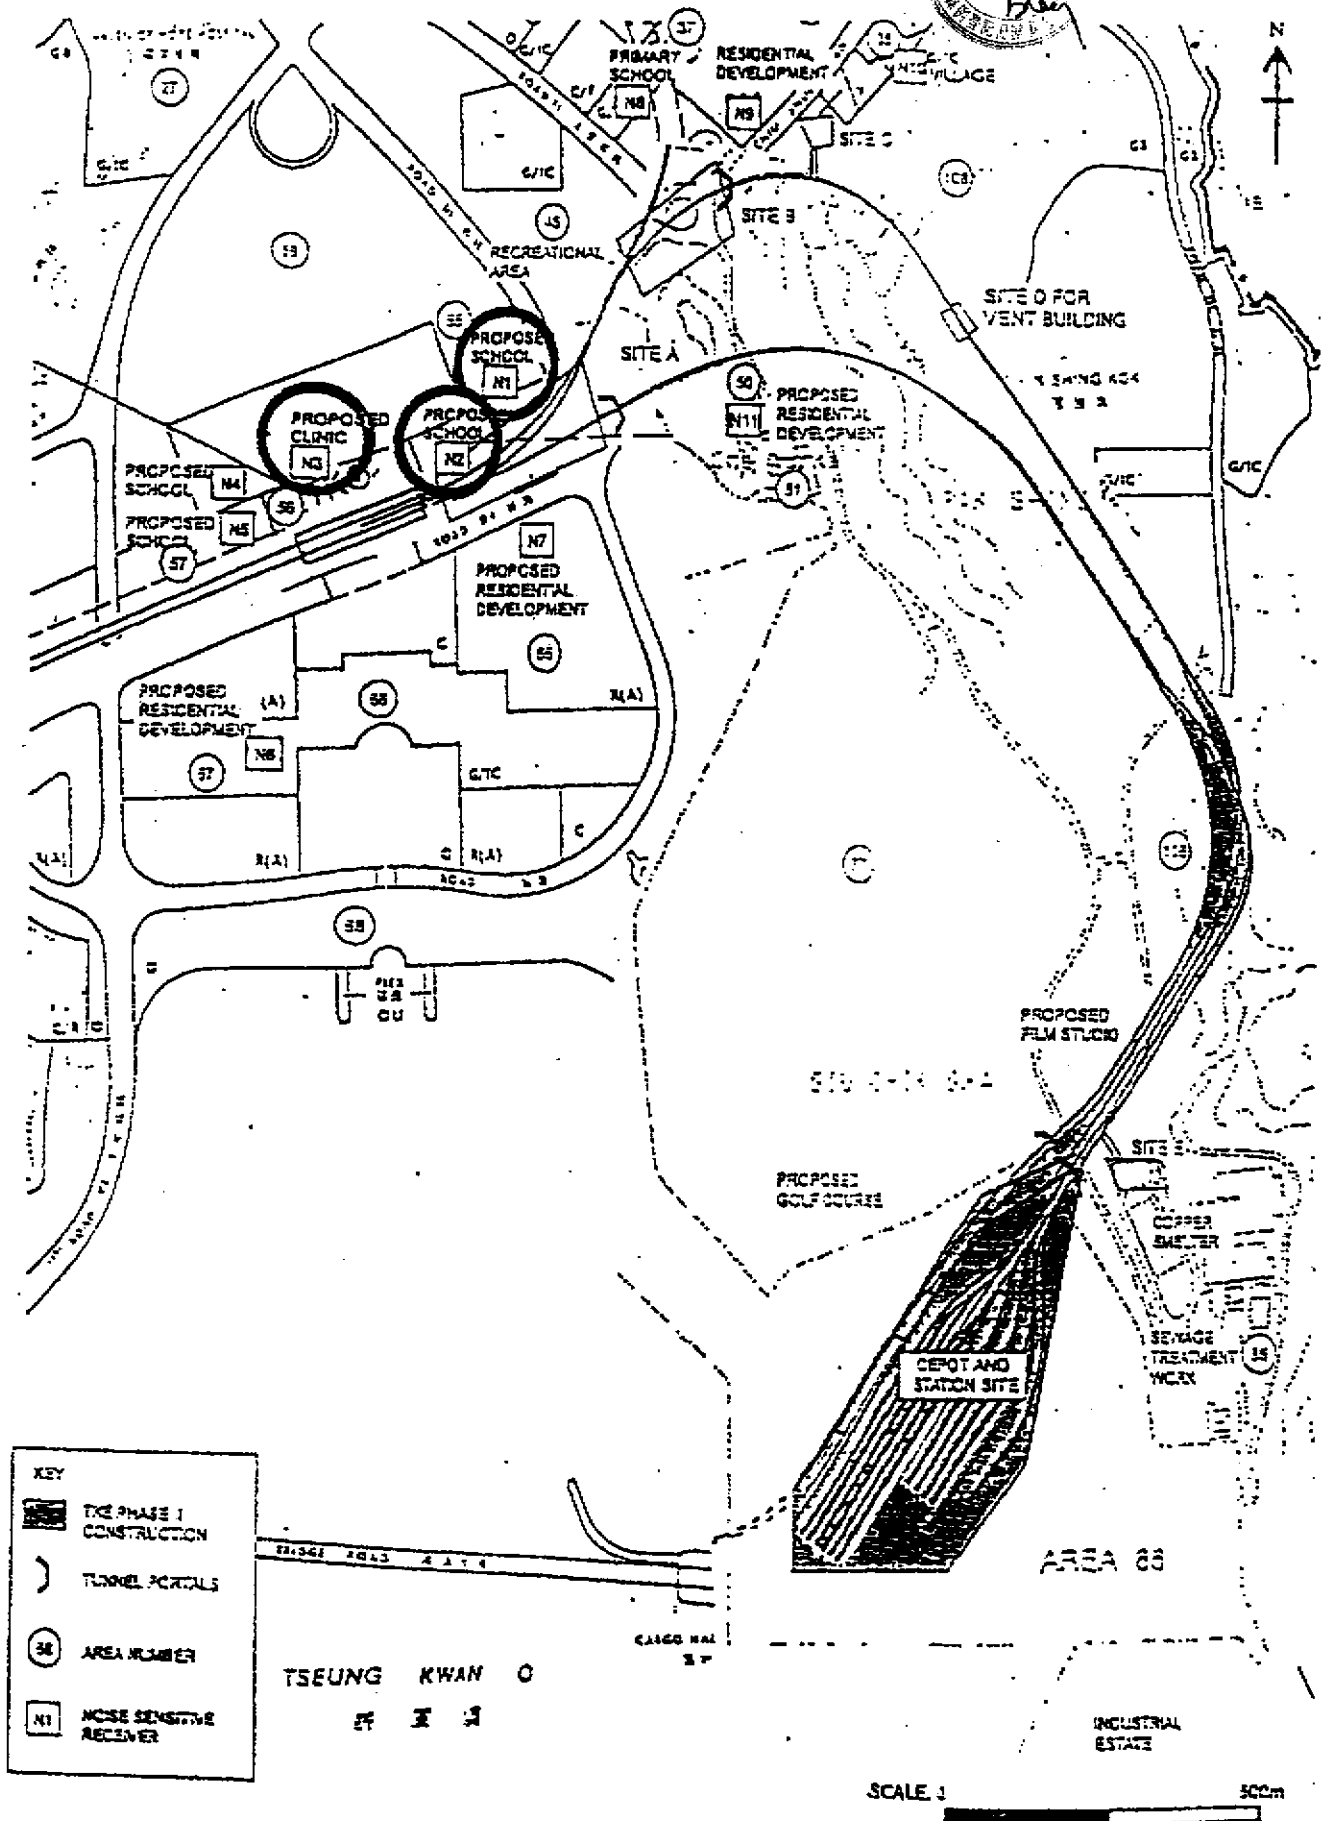

MTR Tseung Kwan O Extension - Phase I & II  
Environmental Permit No. EP - 007/1998/C

Figure C - Tseung Kwan O Extension Phase II  
Noise Sensitive Receivers